



61 NRC Midland II E

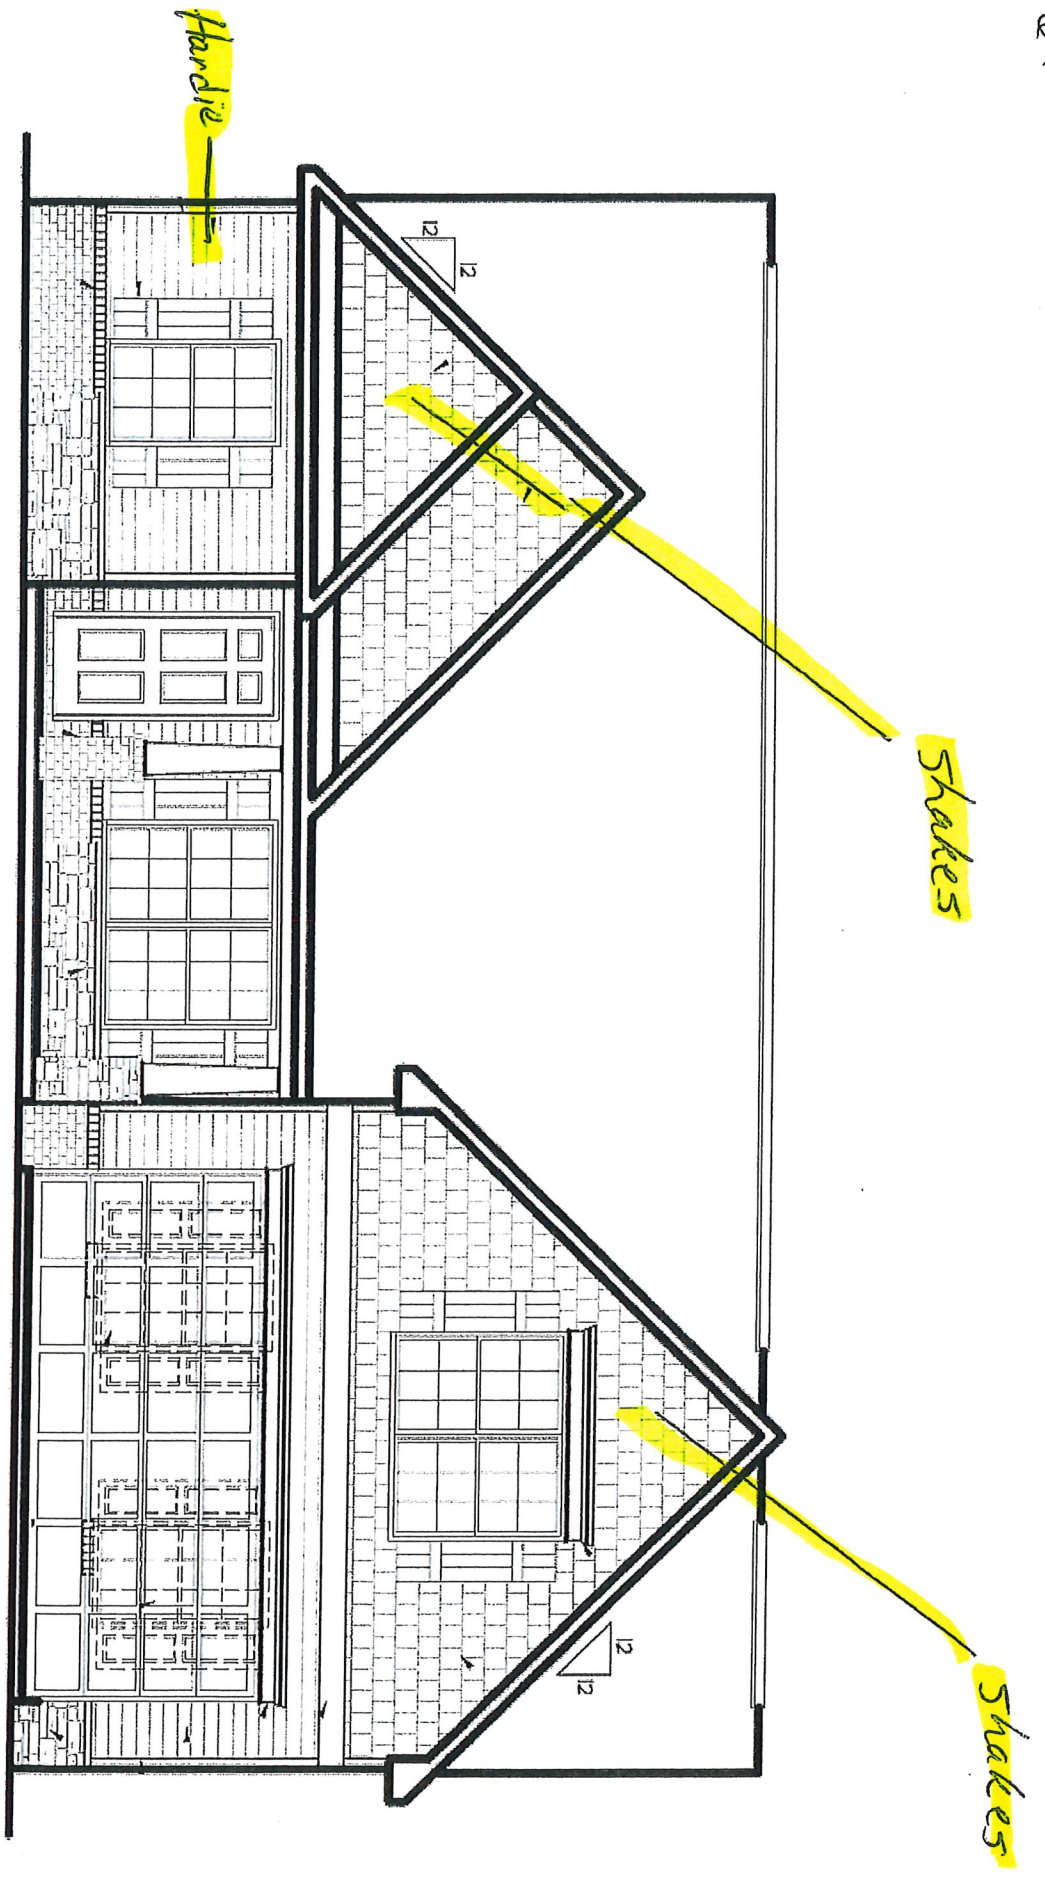


- * No brick or Stone mianscot or column bases.
- * 10" Column wraps on front porch.
- * Front entry garage.

61 NRC Midland II E

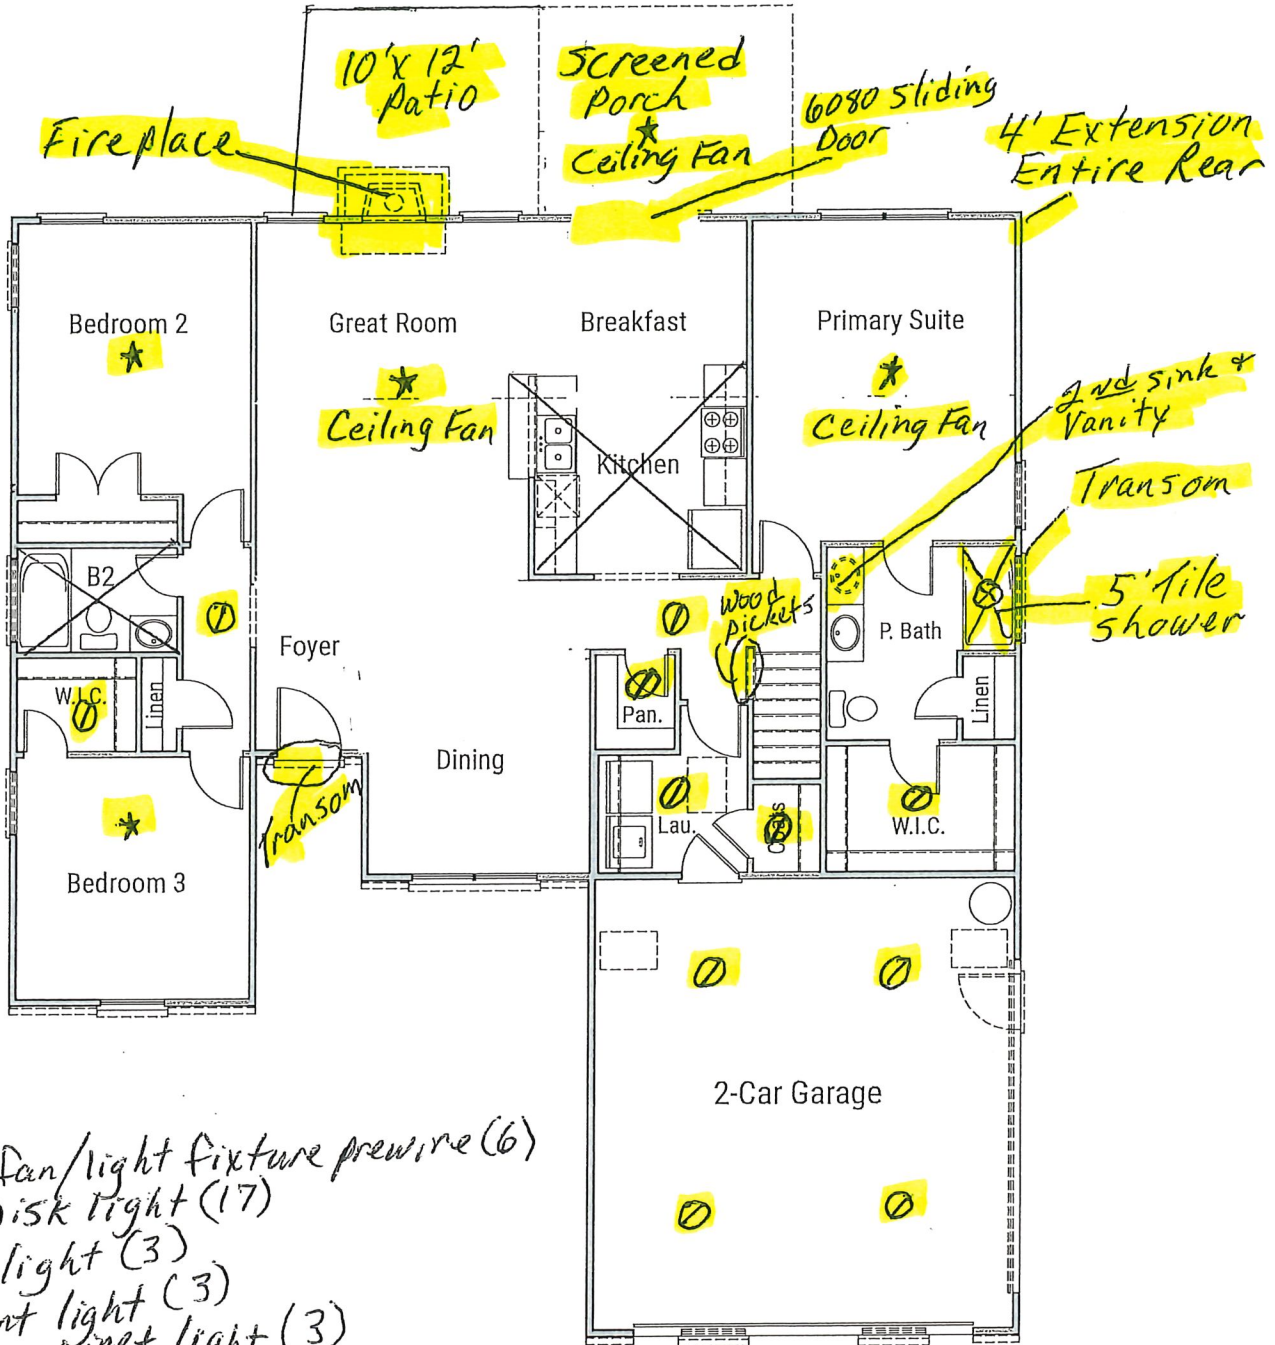


- ★ = Ceiling fan/light fixture prewire (6)
- ⊙ = LED Disk light (17)
- ⊗ = Sealed light (3)
- PL = Pendant light (3)
- UC = Under cabinet light (3)

61 NRC Midland II E

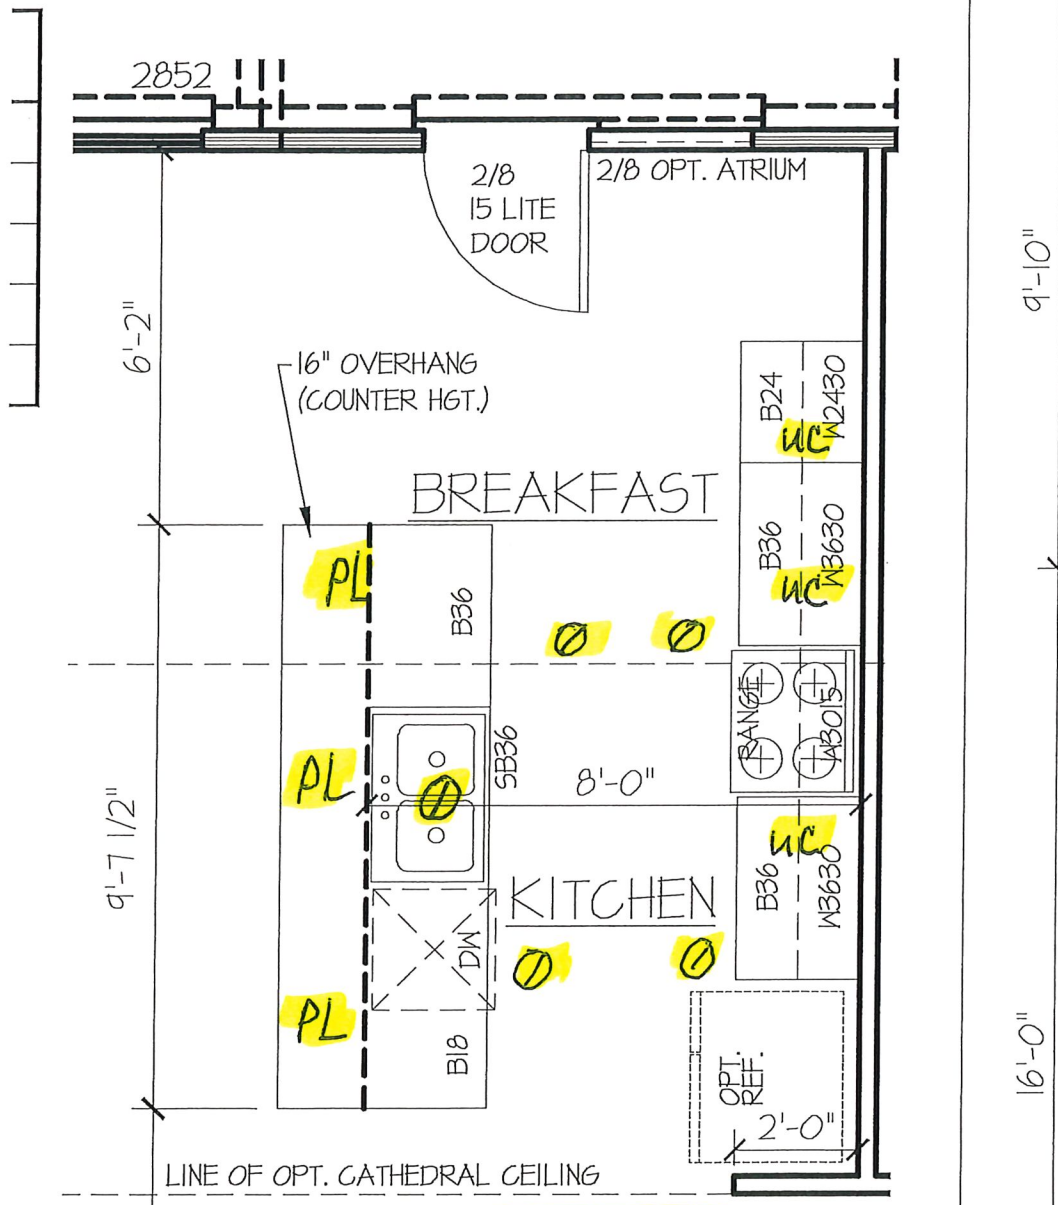

OPT. KITCHEN LAYOUT

61 NRC Midland II E

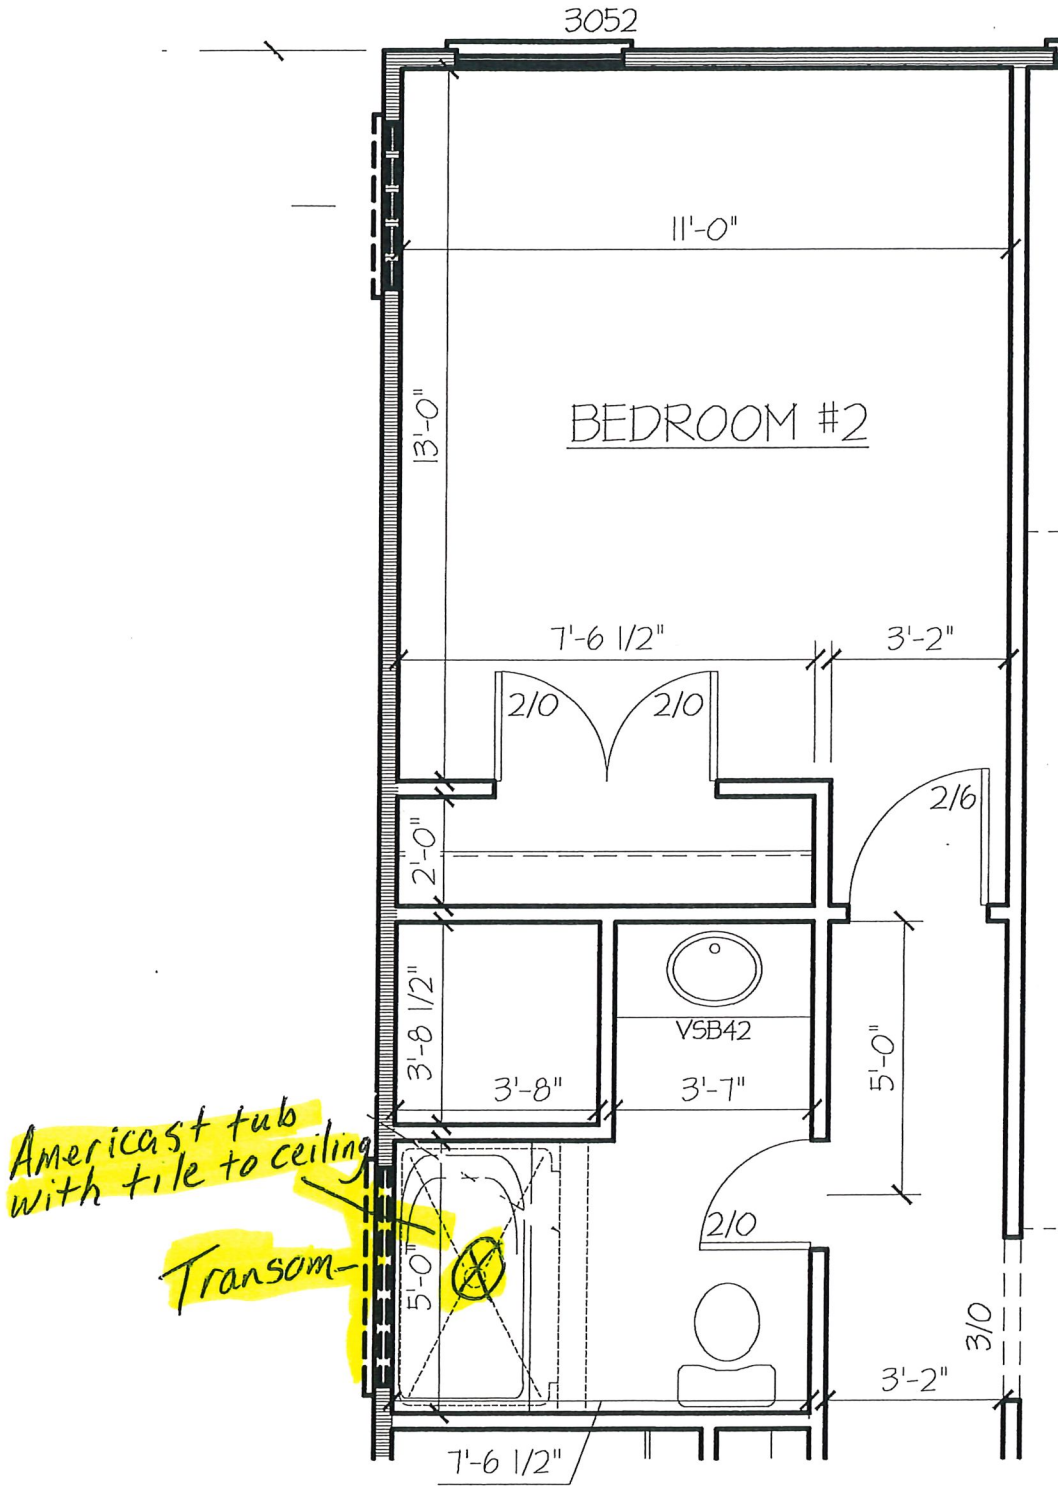

Americast tub
with tile to ceiling

Transom

OPT. BATH

SCALE: 1/8" = 1'-0"

61 NRC Midland II E

