

**BRUNSWICK COUNTY HEALTH DEPARTMENT**

TYPE: H/C / 40748A  
 FILE NO.: 99023095

DATE: 0-0-00  
 RECVY R CONSTRUCTION

P.I.N.: 70 00 1420F043

REC. FROM: 111 SW 11TH ST AMT. PD.: LONG BEACH TAX PARCEL: 28465 910278-332  
 ADDRESS: AUGER GUY RAYMOND CITY: CANADIAN SHORES BSL ST: NC ZIP: 153-154 P-2 / 19 PHONE: 19  
 CURRENT PROPERTY OWNER: BSL SUBDIVISION: BSL LOT: 1/8 BLK: 1 SEC: 19  
 HWY 87 TO BSL RD TUR

PROPERTY LOCATED, TOWN/CITY/AREA: N-ON N SHORE DR ACROSS FROM OAK ST IS DIRECTIONS TO PROPERTY: \_\_\_\_\_

**AUTHORIZATION FOR WASTEWATER CONSTRUCTION PERMIT**

PERMIT IS SUBJECT TO REVOCATION IF SITE PLANS OR THE INTENDED USE CHANGE.

NEW  EXISTING SYSTEM \_\_\_\_\_ REPAIR \_\_\_\_\_ RENEWAL \_\_\_\_\_


**NOTE: All the conditions specified on the IMPROVEMENT PERMIT must be met.**

Design Flow: 4 EC gpd. Septic tank size: 1000 gal.  
 No. Bedrooms 4 No. employees - Maximum Trench/Bed Bottom Depth: 18 inches  
 No. Lines: 4 Length each: 67' Bed dimensions: -

Fill Check: 3-26-99 Date Approved: E.H.H. by W. Marley Authorized Agent

PERMIT ISSUE DATE: 3-26-99 (Expires 60 Months from date of issue.)

PERMIT NOT VALID UNLESS SIGNED BY AUTHORIZED AGENT: Walter E Marley

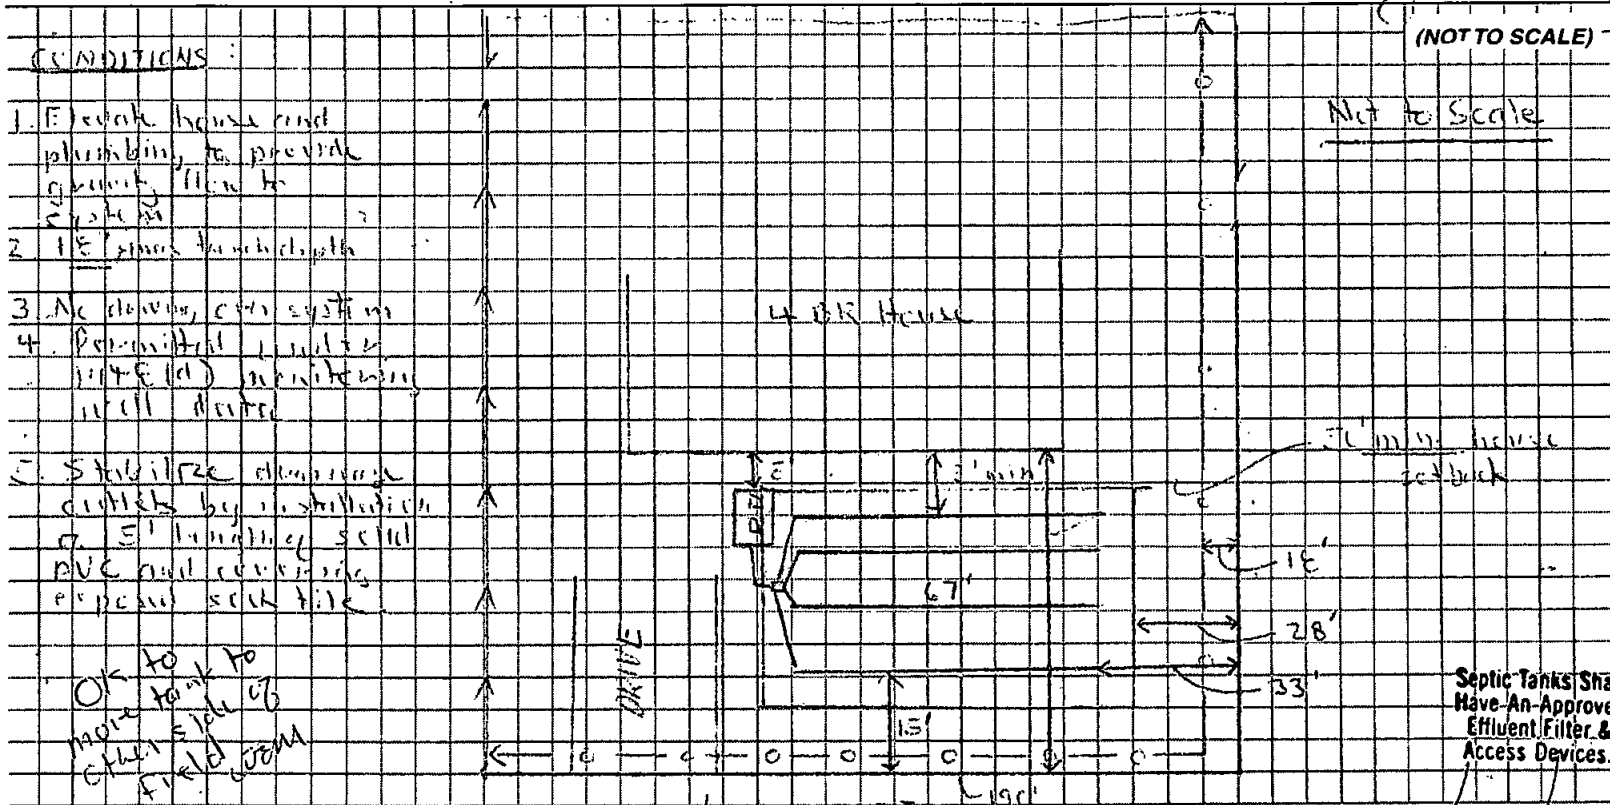

Wastewater System Installer: Jimmy Harvell Date: 3/21/00

Comments: (tank info) 2-9-00 QST-1000 STB-8

OPERATION PERMIT: [Signature] Date: 3/21/00

Actions of local health department representatives or the State engaged in the evaluation and determination of measures required to effect compliance with the applicable laws and rules shall in no way be taken as a warranty that sewage treatment and disposal systems approved and permitted will function in a satisfactory manner for any given period of time. The issuance of this permit does not preclude the Permittee from complying with any and all statutes, rules, regulations, or ordinances which may be imposed by other government agencies (local, state, and federal) which have jurisdiction.

**BRUNSWICK COUNTY HEALTH DEPARTMENT**

TYPE: HC  
 FILE NO.: 95 / 40748A  
99023095

DATE REC. 0-0-00  
 AUGER GUY R CONSTRUCTION

P.I.N.: 70.00 1420F043

REC. FROM 111 SW 11TH ST. AMT. PD. LONG BEACH NC TAX PARCEL 28465 910278-3322  
 ADDRESS AUGER GUY RAYMOND CITY CANADIAN SHORES BSL ST NC ZIP 153154 PHONE P-2 / 19  
 CURRENT PROPERTY OWNER BSL SUBDIVISION BSL LOT 8 BLK 8 SEC 19  
 HWY 87 TO BSL RD TUR.

PROPERTY LOCATED, TOWN/CITY/AREA / DIRECTIONS TO PROPERTY:  
N. ON N. SHORE DR ACROSS FROM OAK ST 1S

**AUTHORIZATION FOR WASTEWATER CONSTRUCTION PERMIT**

PERMIT IS SUBJECT TO REVOCATION IF SITE PLANS OR THE INTENDED USE CHANGE.

NEW  EXISTING SYSTEM \_\_\_\_\_ REPAIR \_\_\_\_\_ RENEWAL \_\_\_\_\_


**NOTE: All the conditions specified on the IMPROVEMENT PERMIT must be met.**

Design Flow: 480 gpd. Septic tank size: 1000' gal.  
 No. Bedrooms 4 No. employees - Maximum Trench/Bed Bottom Depth: 18 inches  
 No. Lines: 4 Length each: 67' Bed dimensions: -

Fill Check: 3-26-99 Date Approved: E. Hill by W. Marley Authorized Agent

PERMIT ISSUE DATE: 3-26-99 (Expires 60 Months from date of issue.)

PERMIT NOT VALID UNLESS SIGNED BY AUTHORIZED AGENT: Walter E Marley

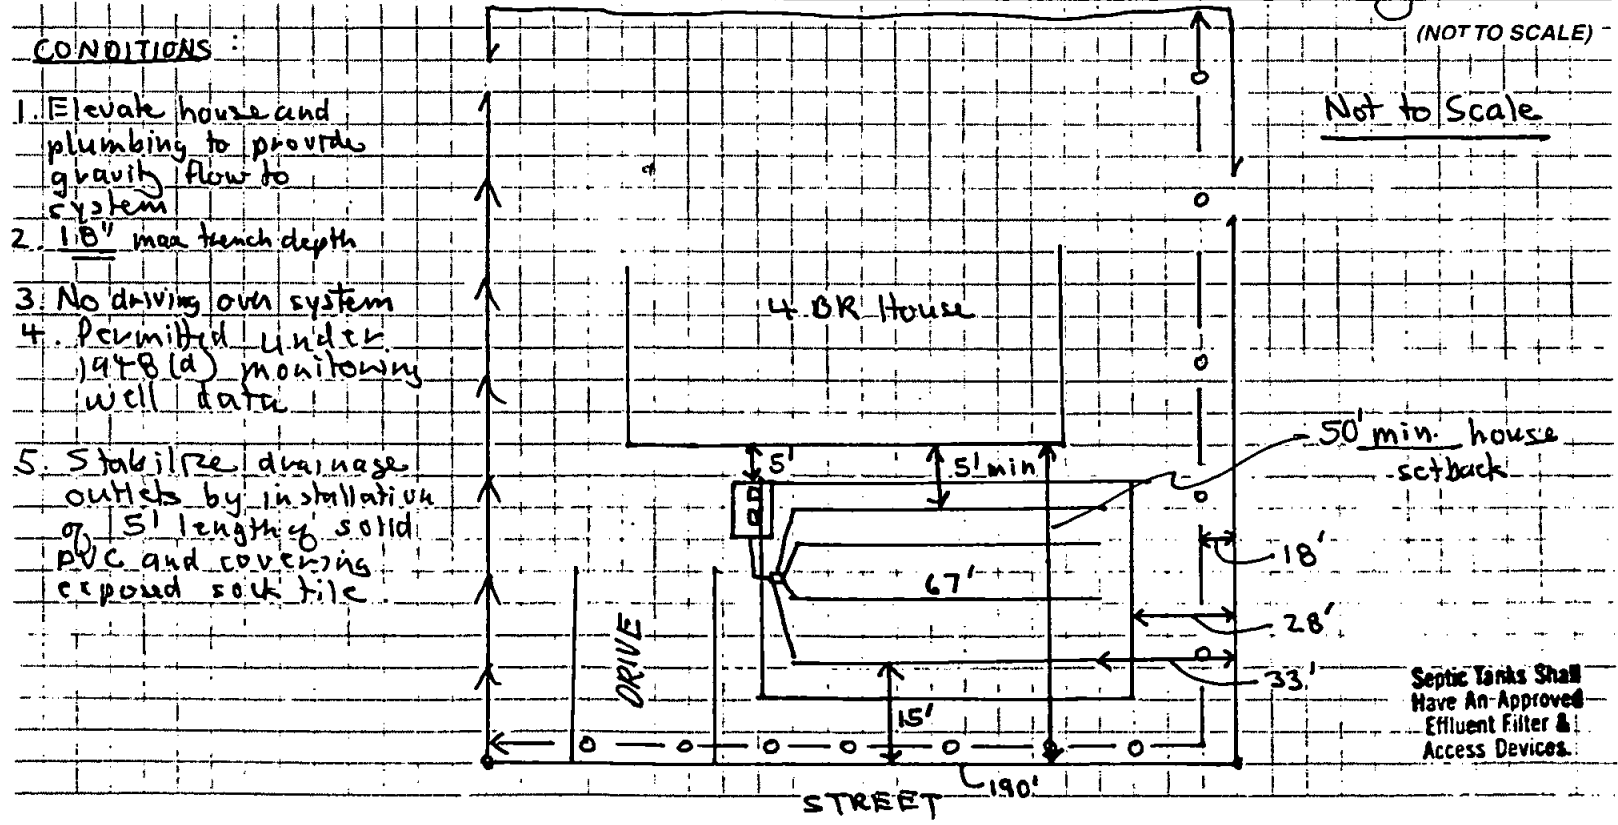

Wastewater System Installer: \_\_\_\_\_ Date: \_\_\_\_\_

Comments: (tank info) \_\_\_\_\_

OPERATION PERMIT: \_\_\_\_\_ Date: \_\_\_\_\_

Authorized Agent Signature

Actions of local health department representatives or the State engaged in the evaluation and determination of measures required to effect compliance with the applicable laws and rules shall in no way be taken as a warranty that sewage treatment and disposal systems approved and permitted will function in a satisfactory manner for any given period of time. The issuance of this permit does not preclude the Permittee from complying with any and all statutes, rules, regulations, or ordinances which may be imposed by other government agencies (local, state, and federal) which have jurisdiction.