


FIRST STORY PLAN.


Scale 1/8" = 1'-0"


WILSON COTTAGE
L.A. WILSON DESIGNER AND BUILDER
N.E. HARBOR N.E.

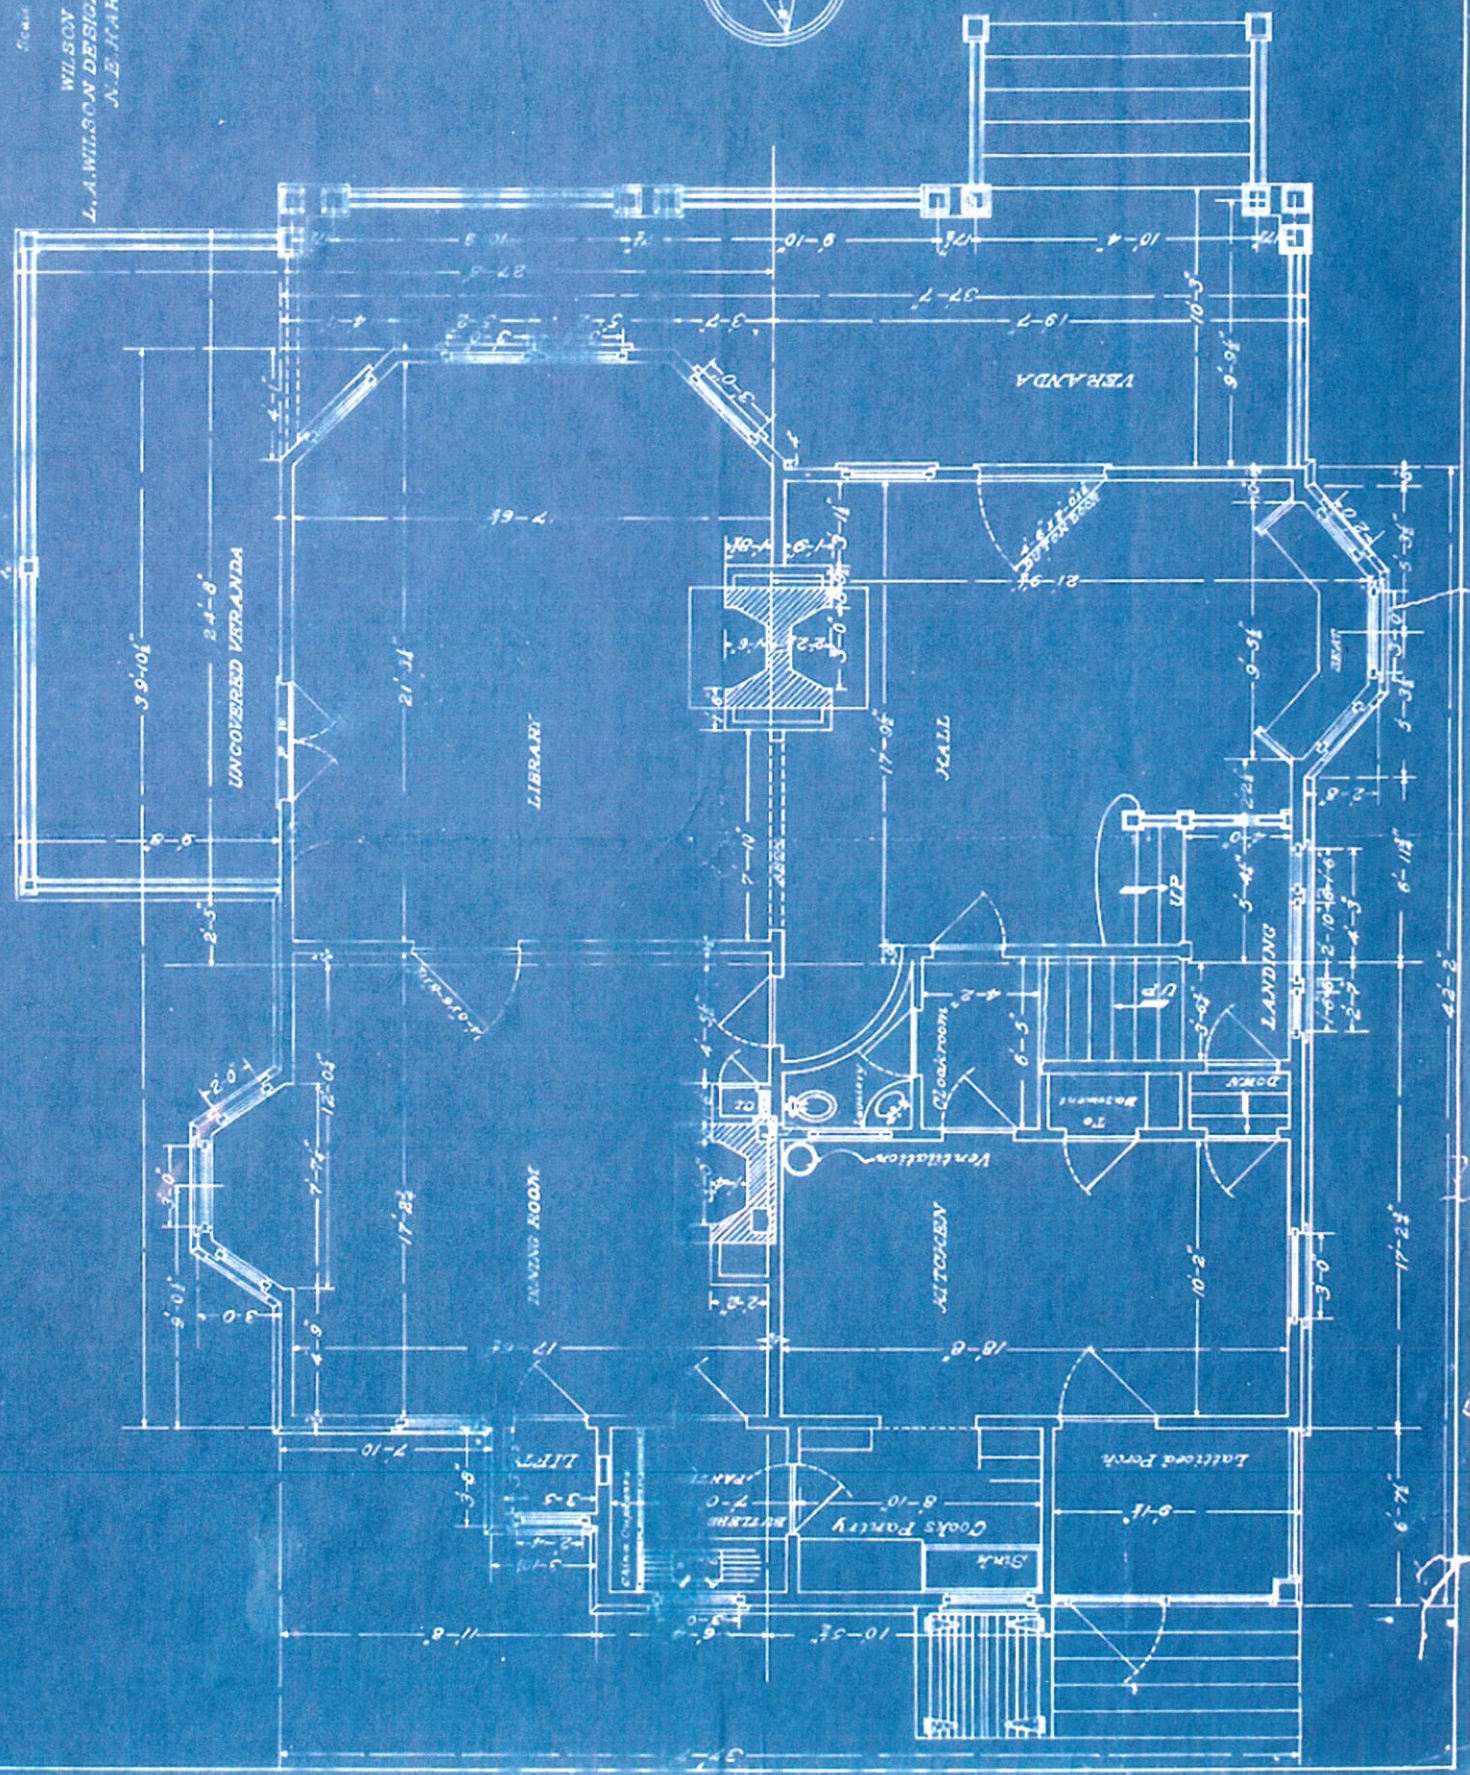

Sheet No. 1/16

WILSON COTTAGE
L.A. WILSON DESIGNER AND BUILDER N.E. KAPOR N.

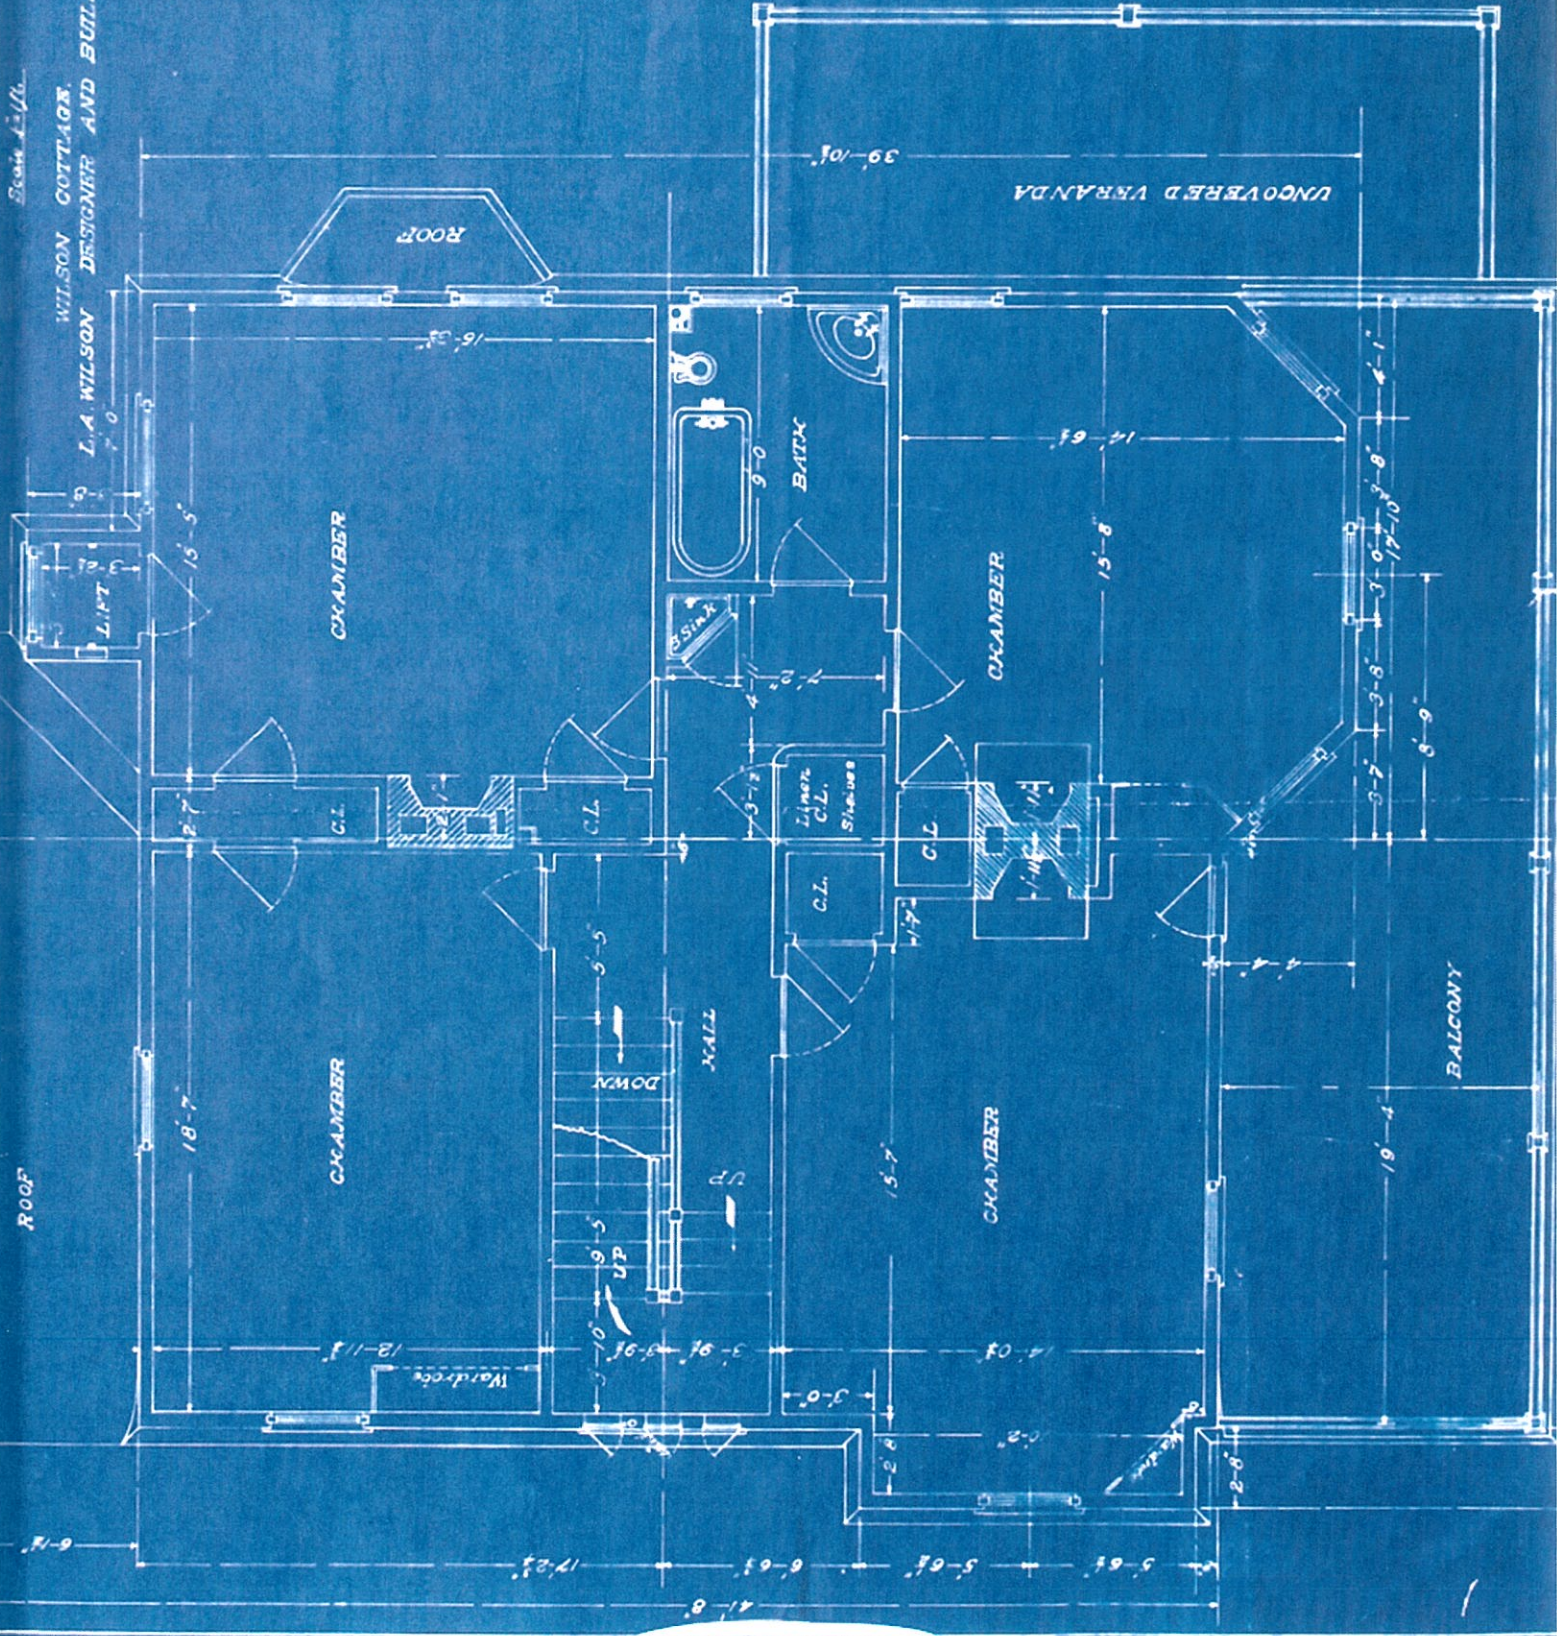

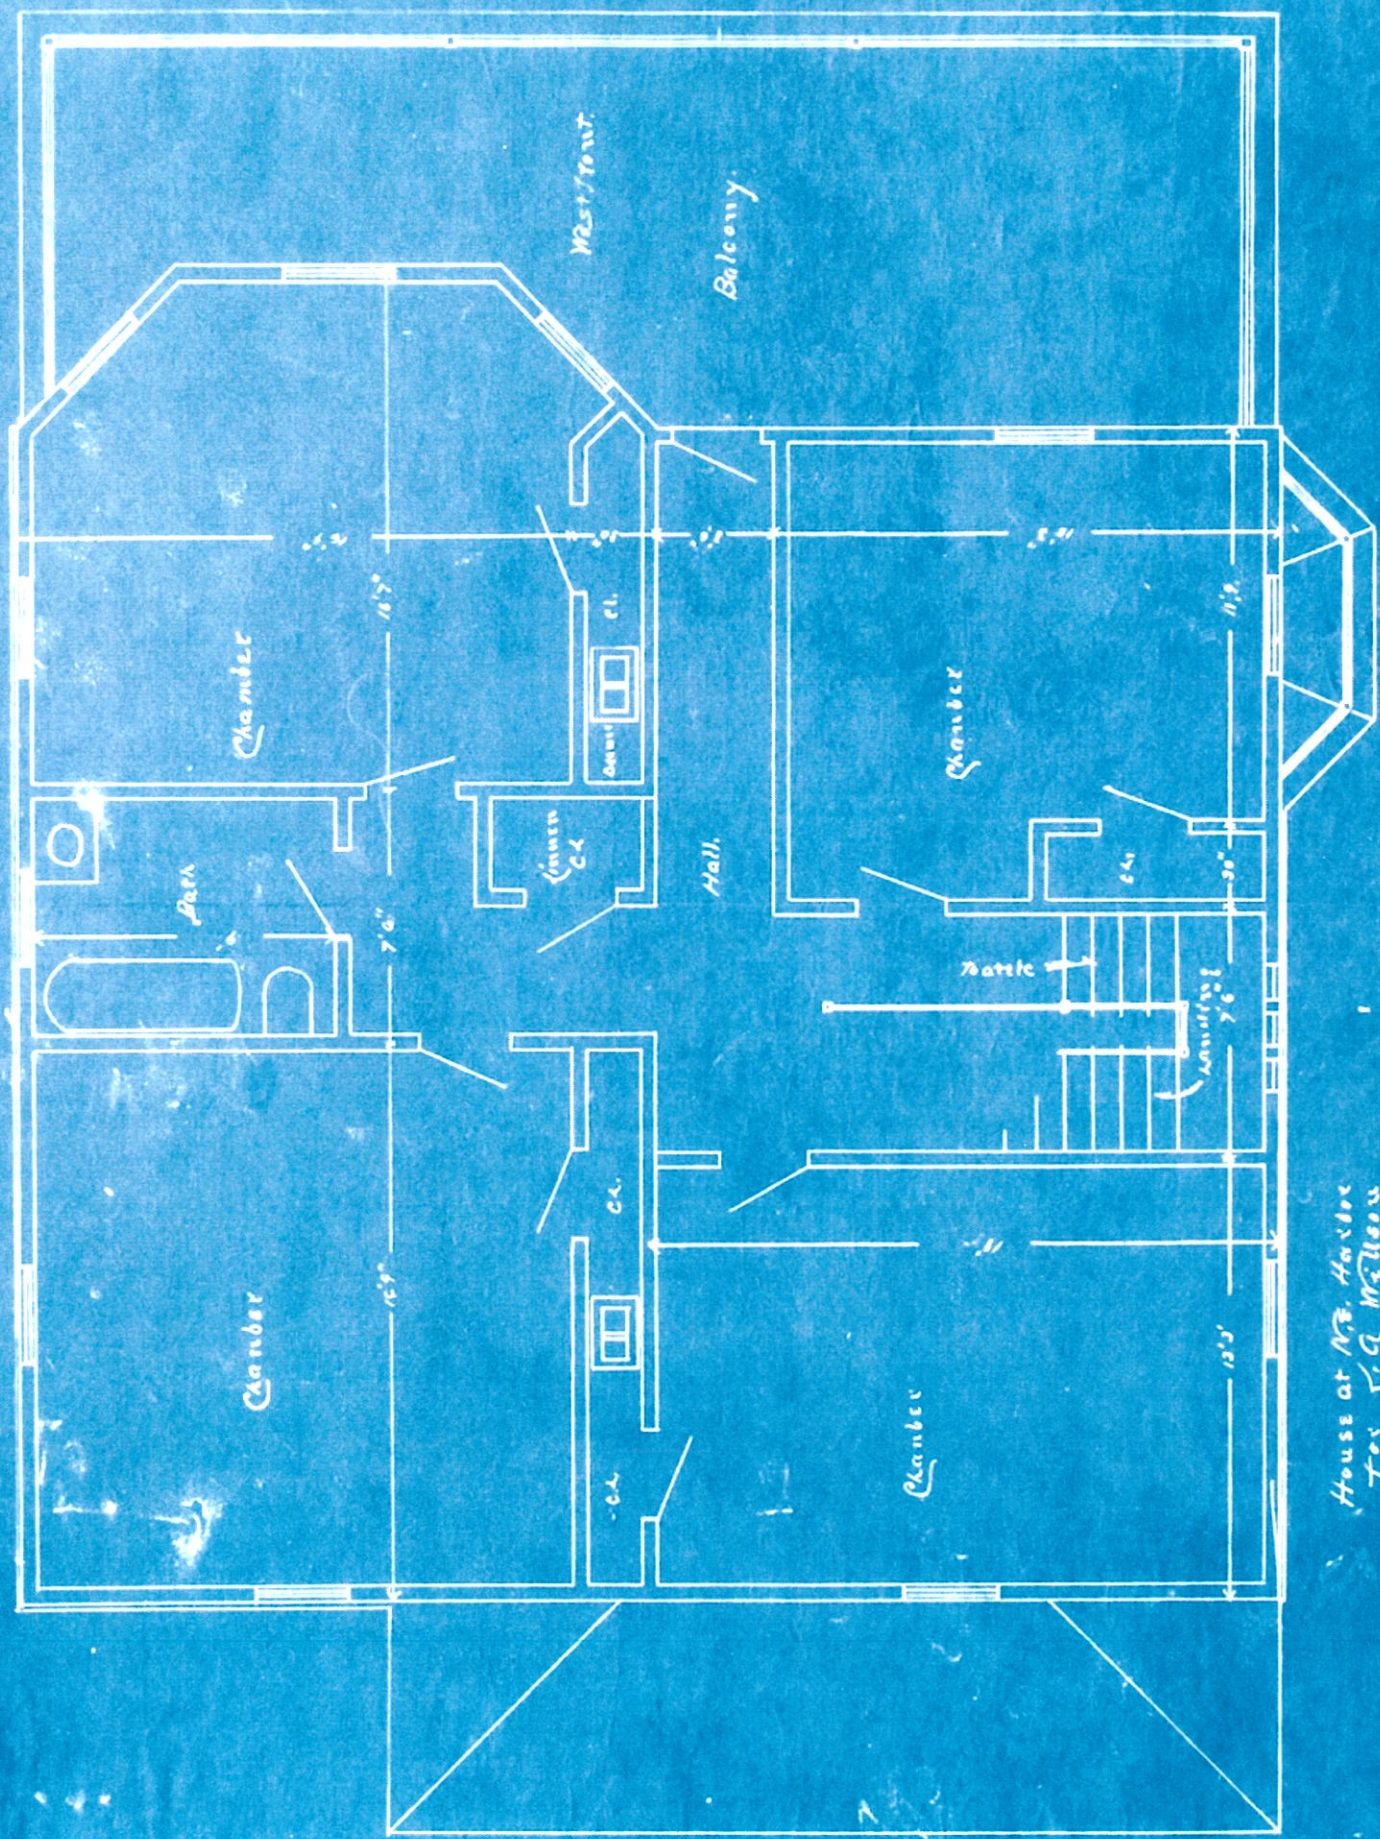

House at N.E. Harbor
 for C.A. McIlroy
 W.T. Richardson Arch. North East
 of Pine