


Front Entrance (FLOOR 1)


Driveway -->

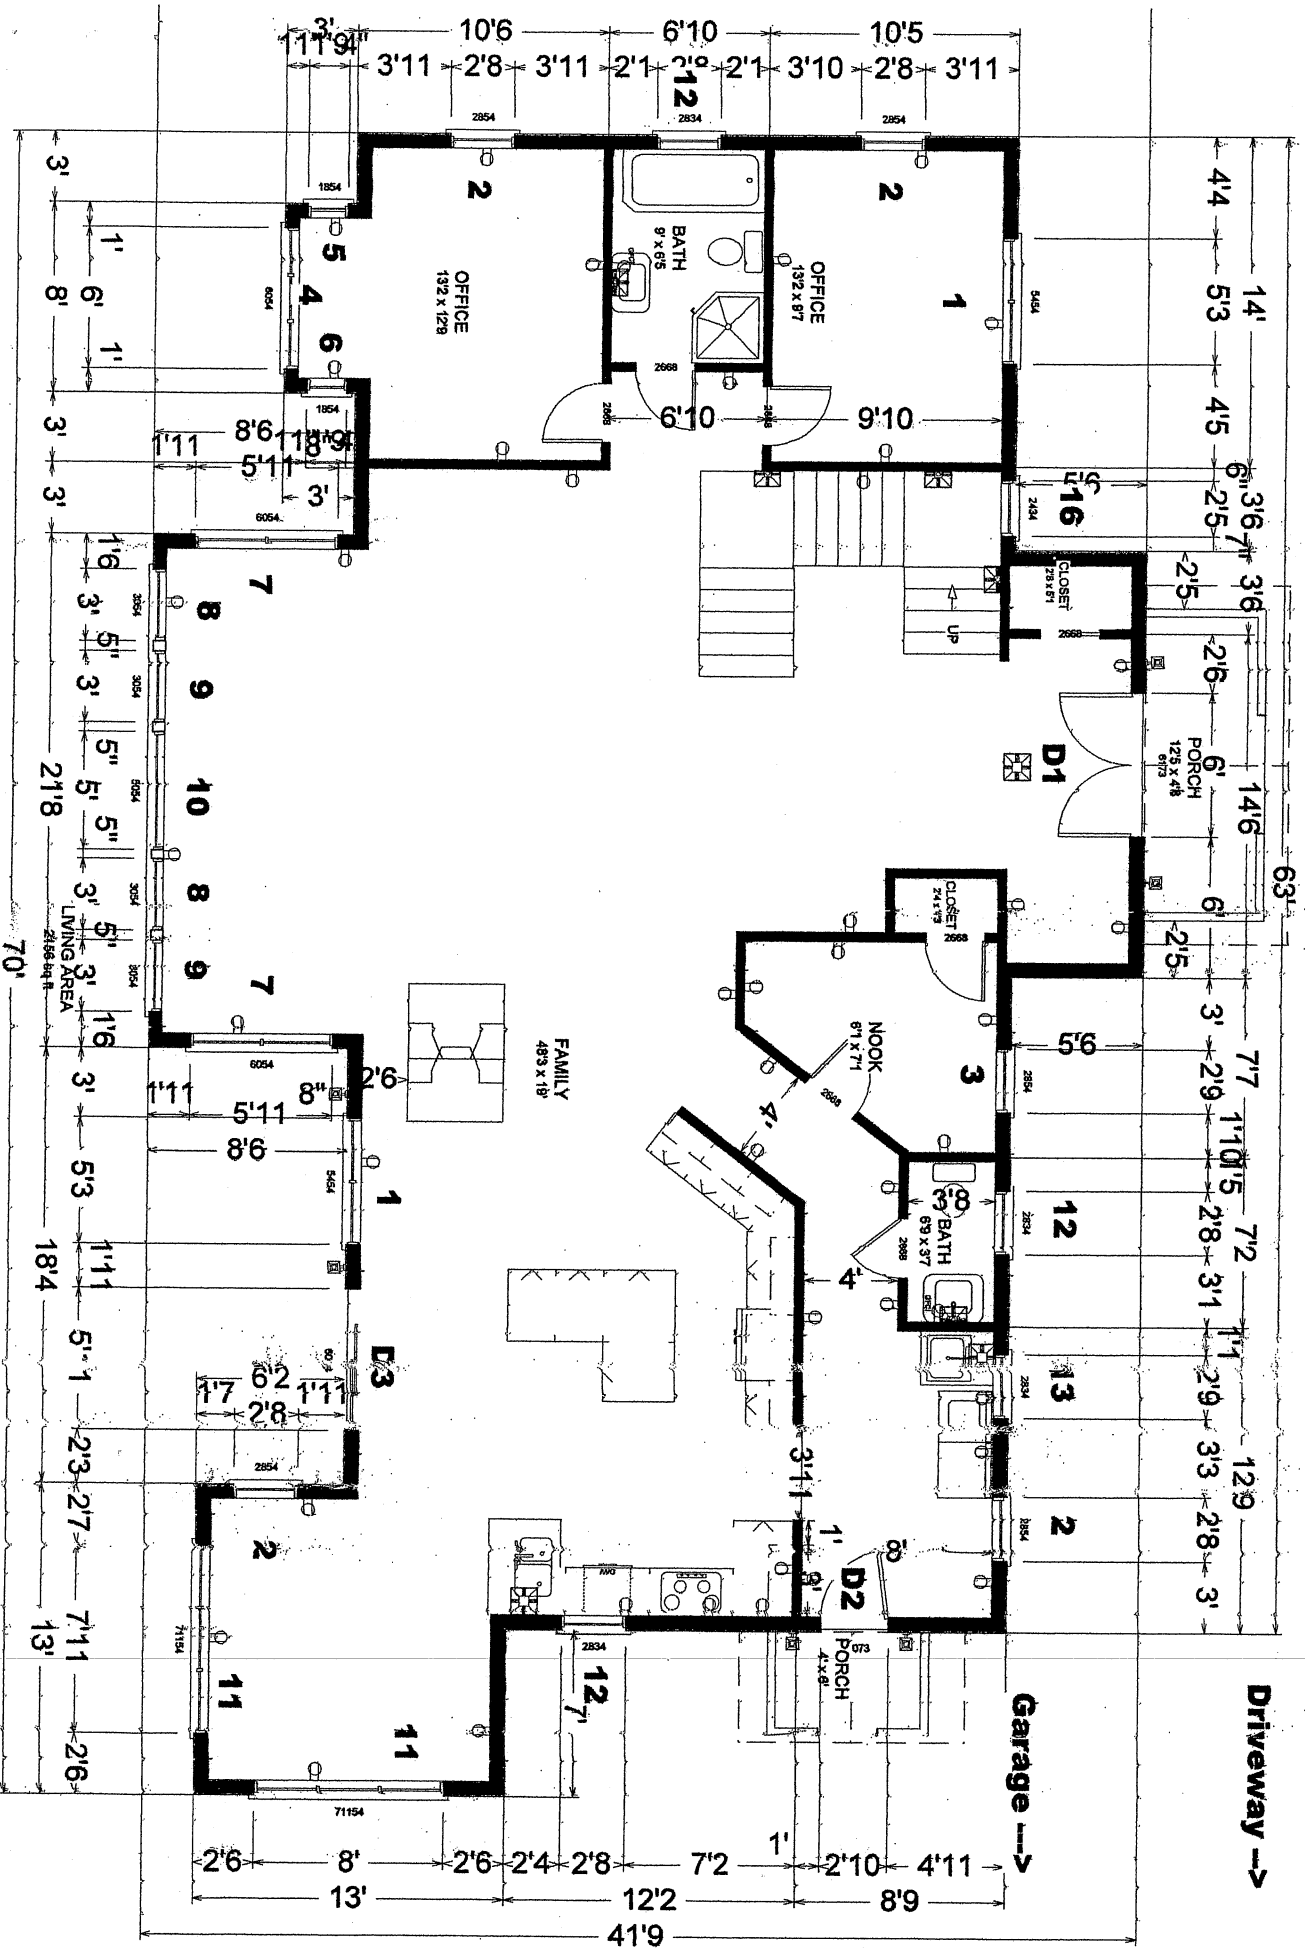

Water Side (Floor 1)

24 Windows / 3 Doorways


Front (Floor 2)

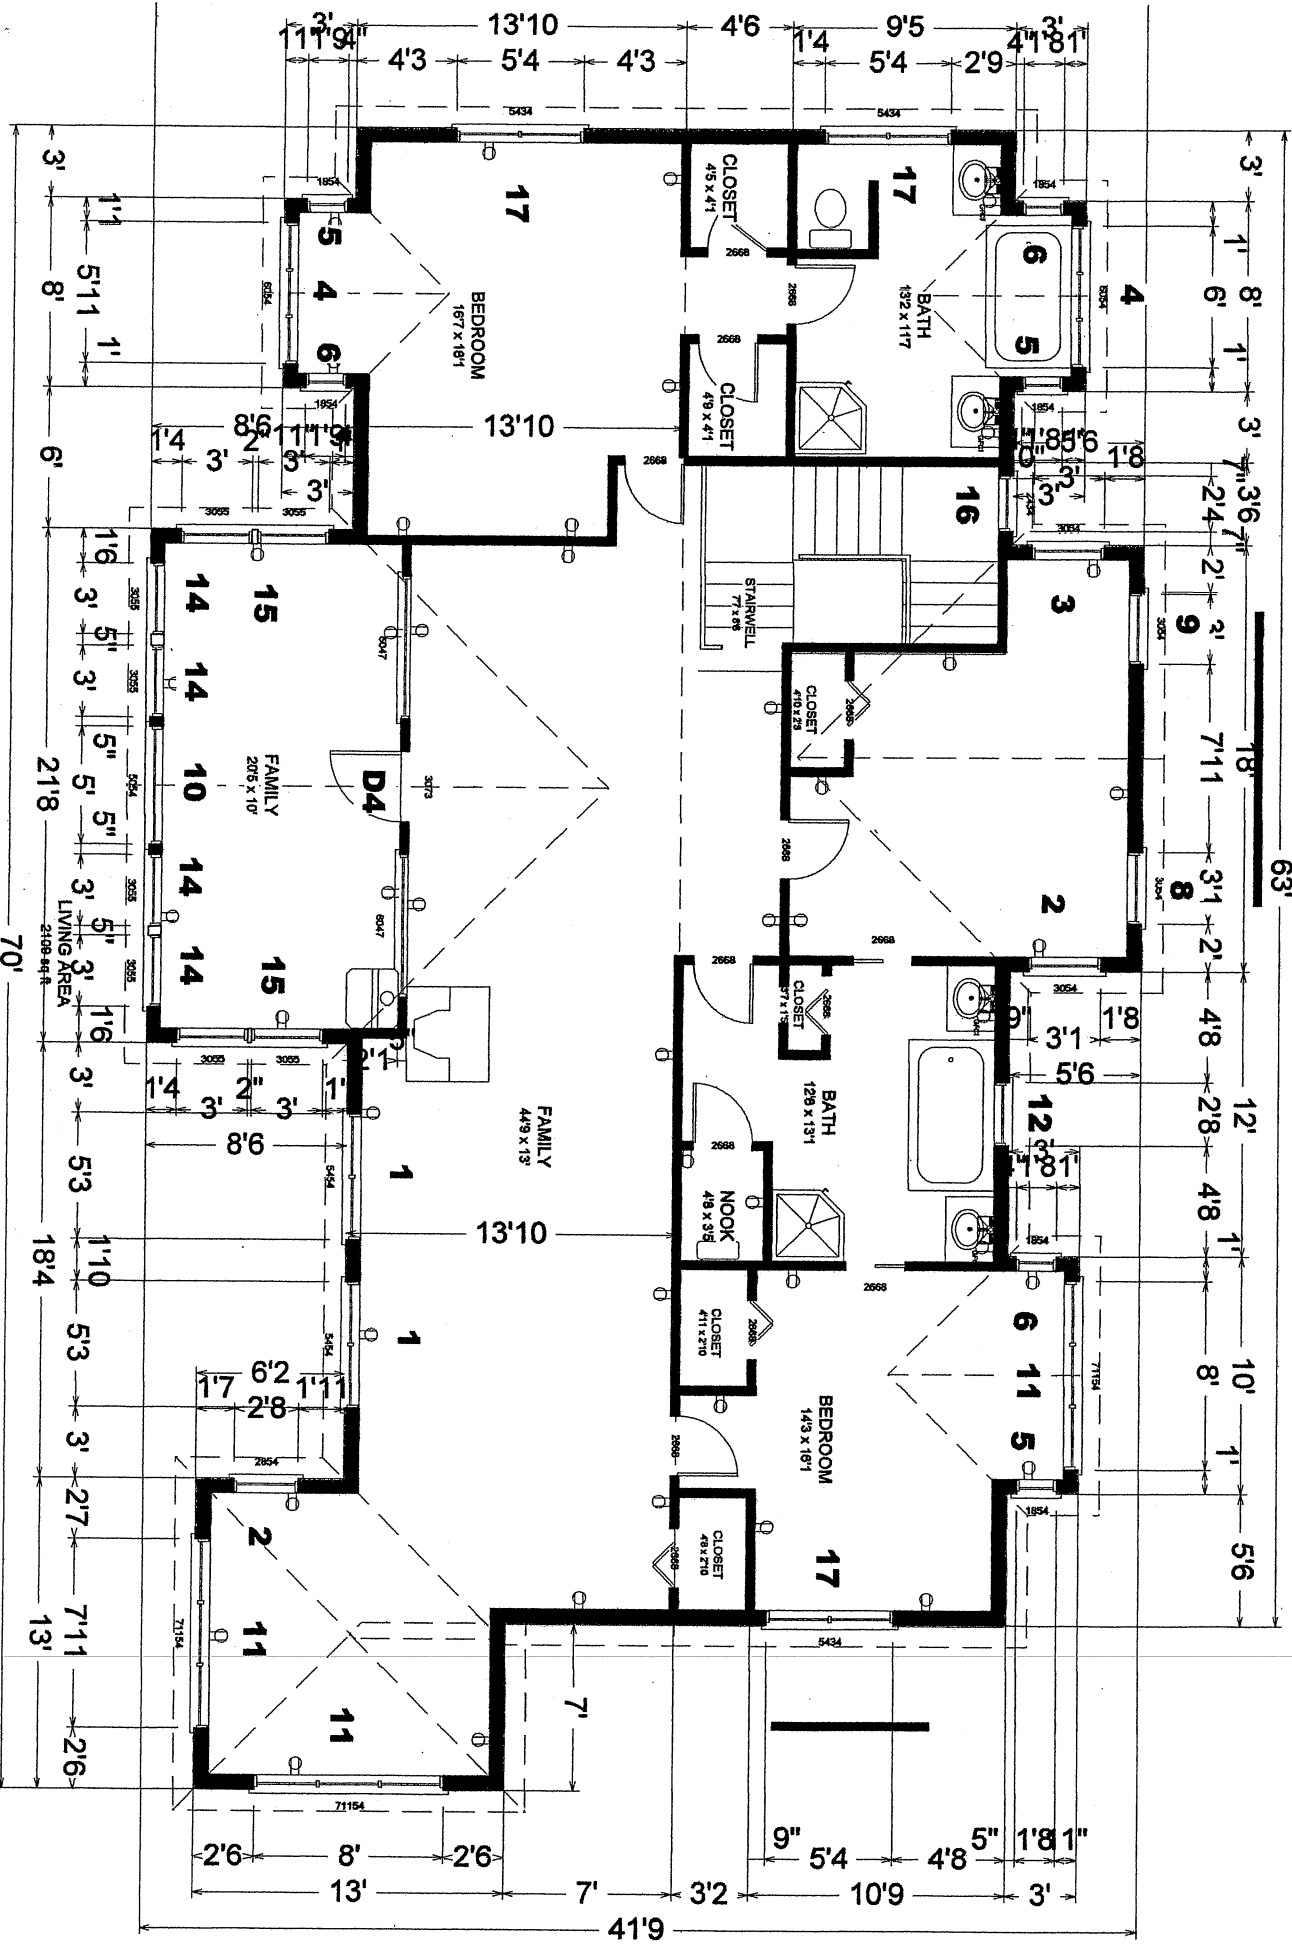

Water Side (Floor 2)

30 Windows / 1 Doorway

Front (BASEMENT)

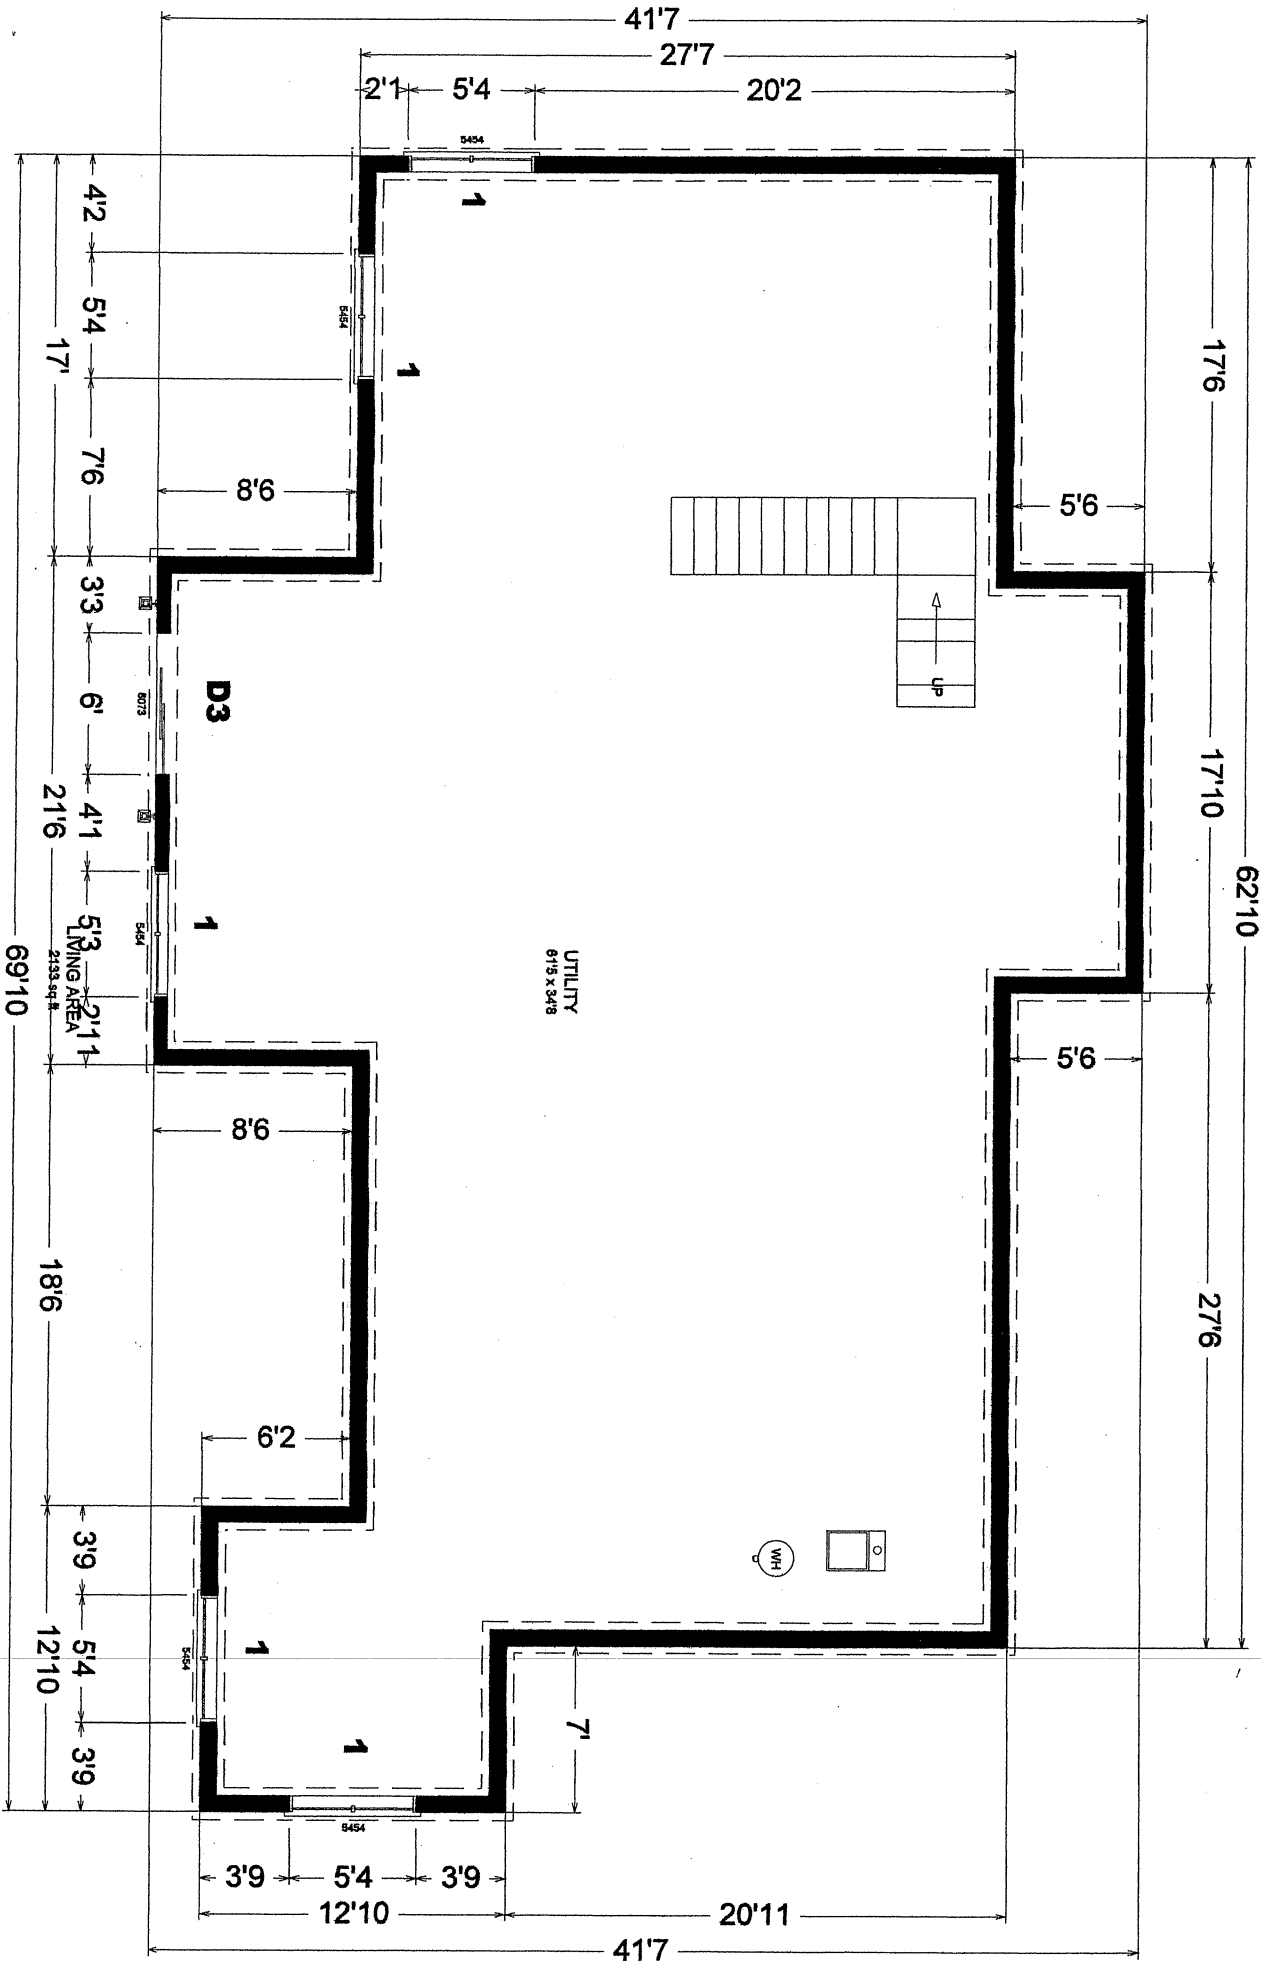

Water Side (BASEMENT)

5 Windows / 1 Doorway

