


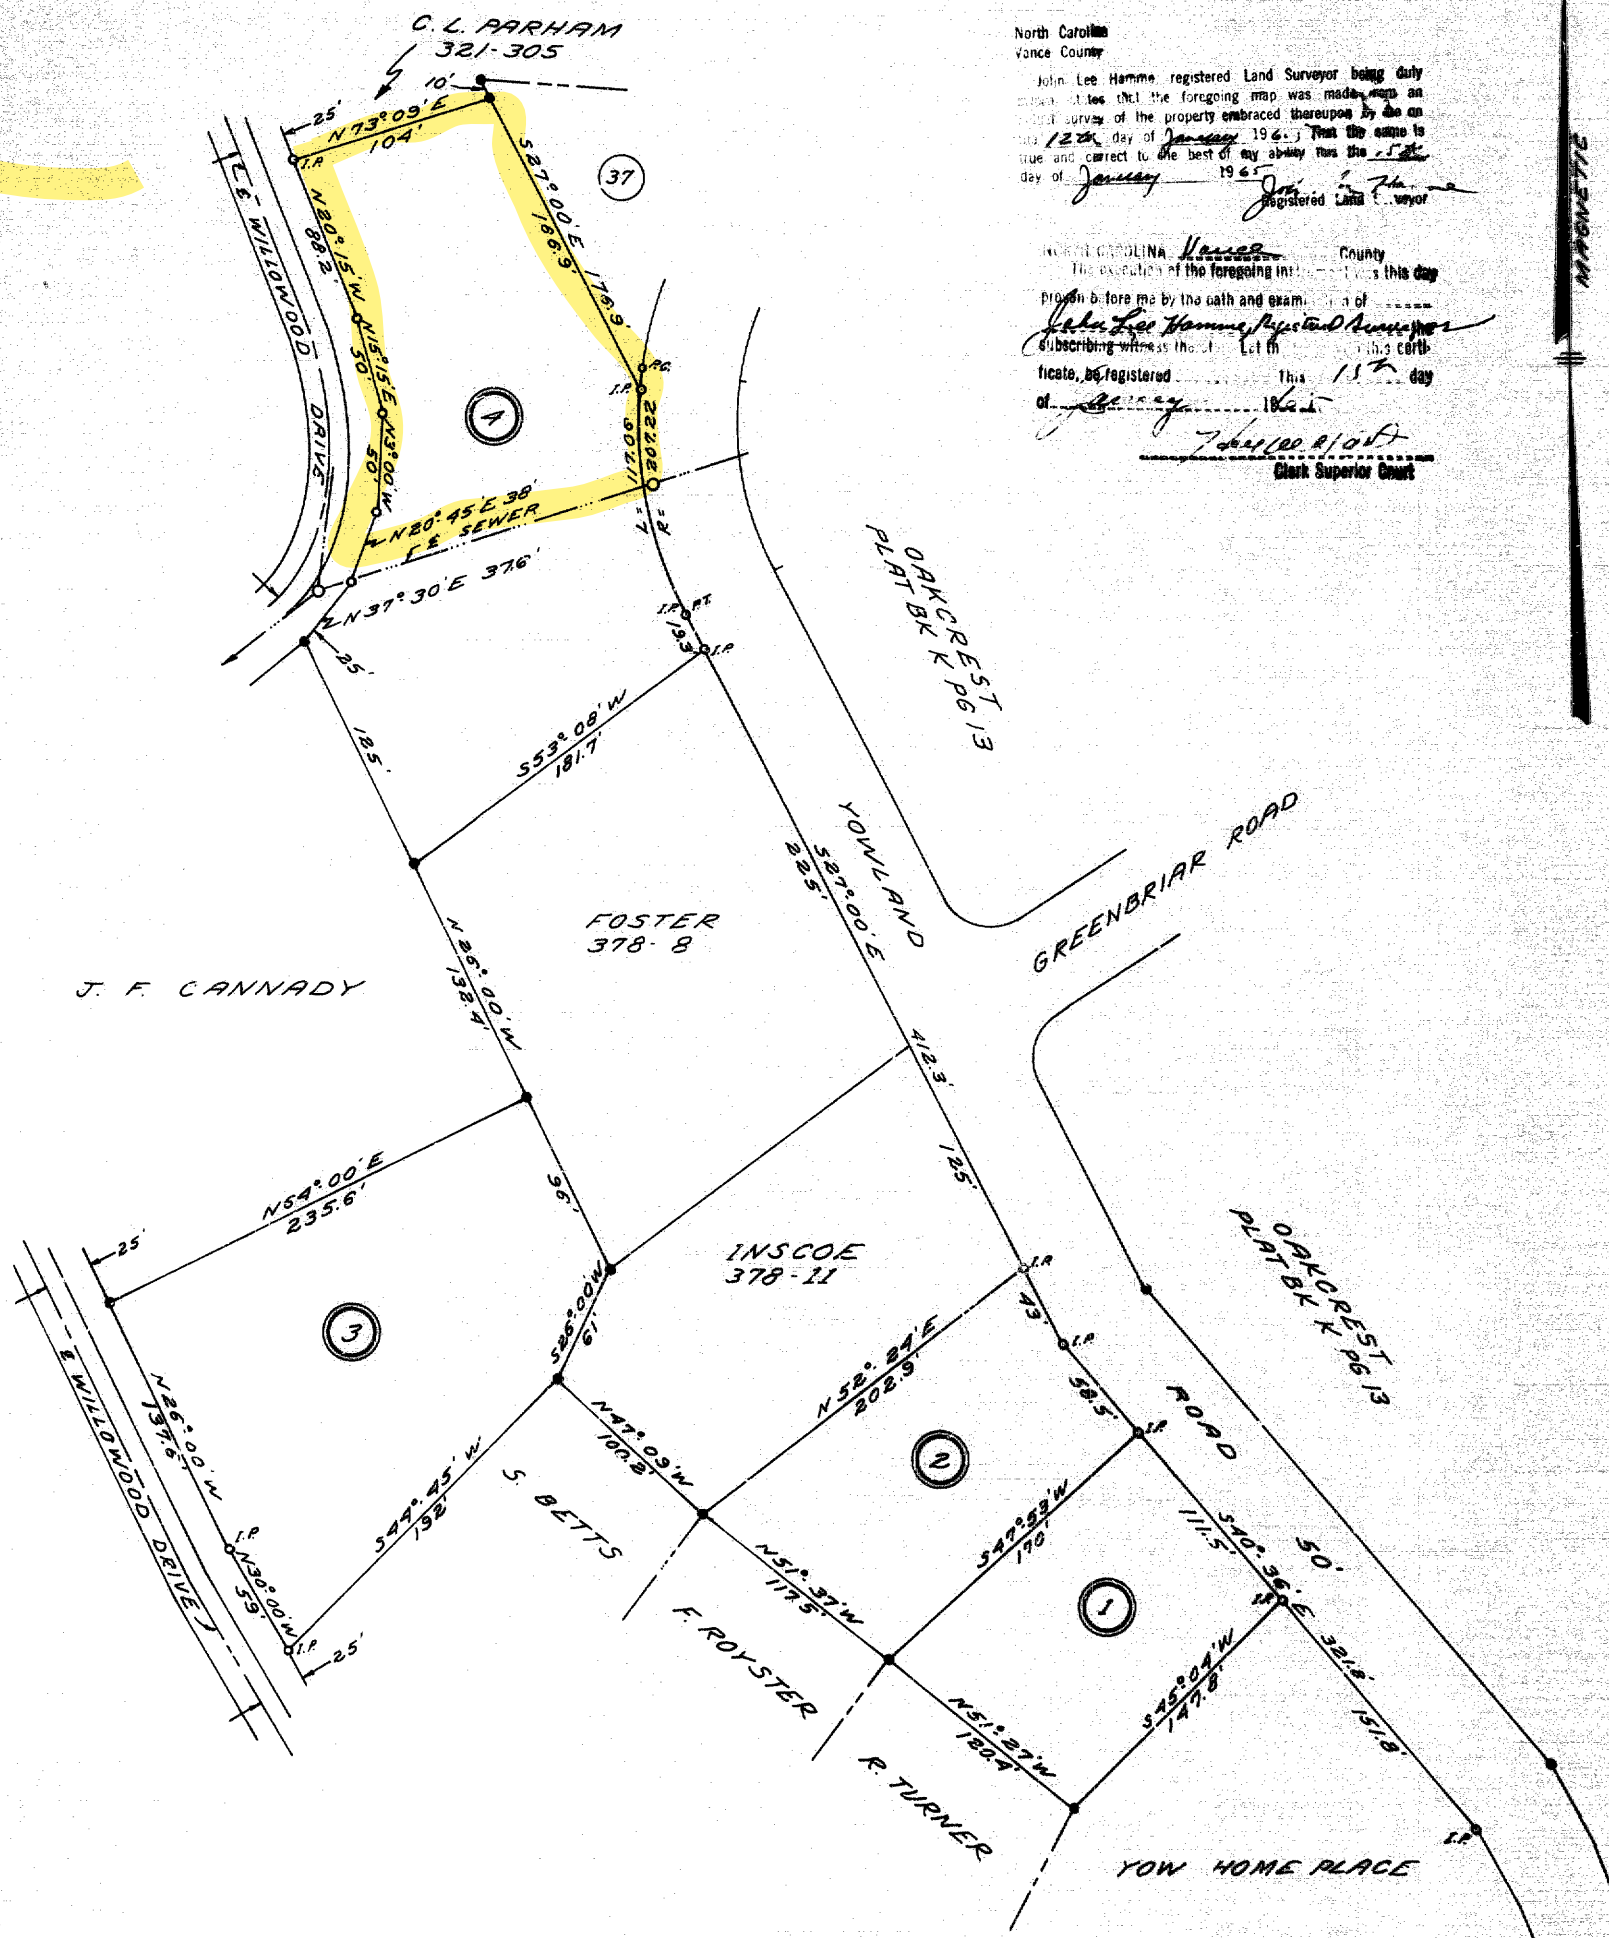

North Carolina
Vance County

John Lee Hamme, registered Land Surveyor being duly sworn, states that the foregoing map was made, maps and plat survey of the property embraced thereupon by the on this 12th day of January 1965 that the same is true and correct to the best of my ability runs the day of January 1965

NORTH CAROLINA, Vance County
The execution of the foregoing instrument this day

Proven before me by the oath and examination of
John Lee Hamme, registered Land Surveyor
subscribing witness the of Let in this certifi-
cate, be registered this 15th day
of January 1965

Clark Superior Court

NOTES:
I.P. = IRON PIN
• = OLD IRON PIN

MAP OF
PROPERTY OF
MRS. ELSIE O. YOW
VANCE COUNTY, N.C. - CITY OF HENDERSON
SCALE 1" = 60' SURVEYED JANUARY 12, 1965
John Lee Hamme
R.L.S. 2-1064
HENDERSON, N.C.