


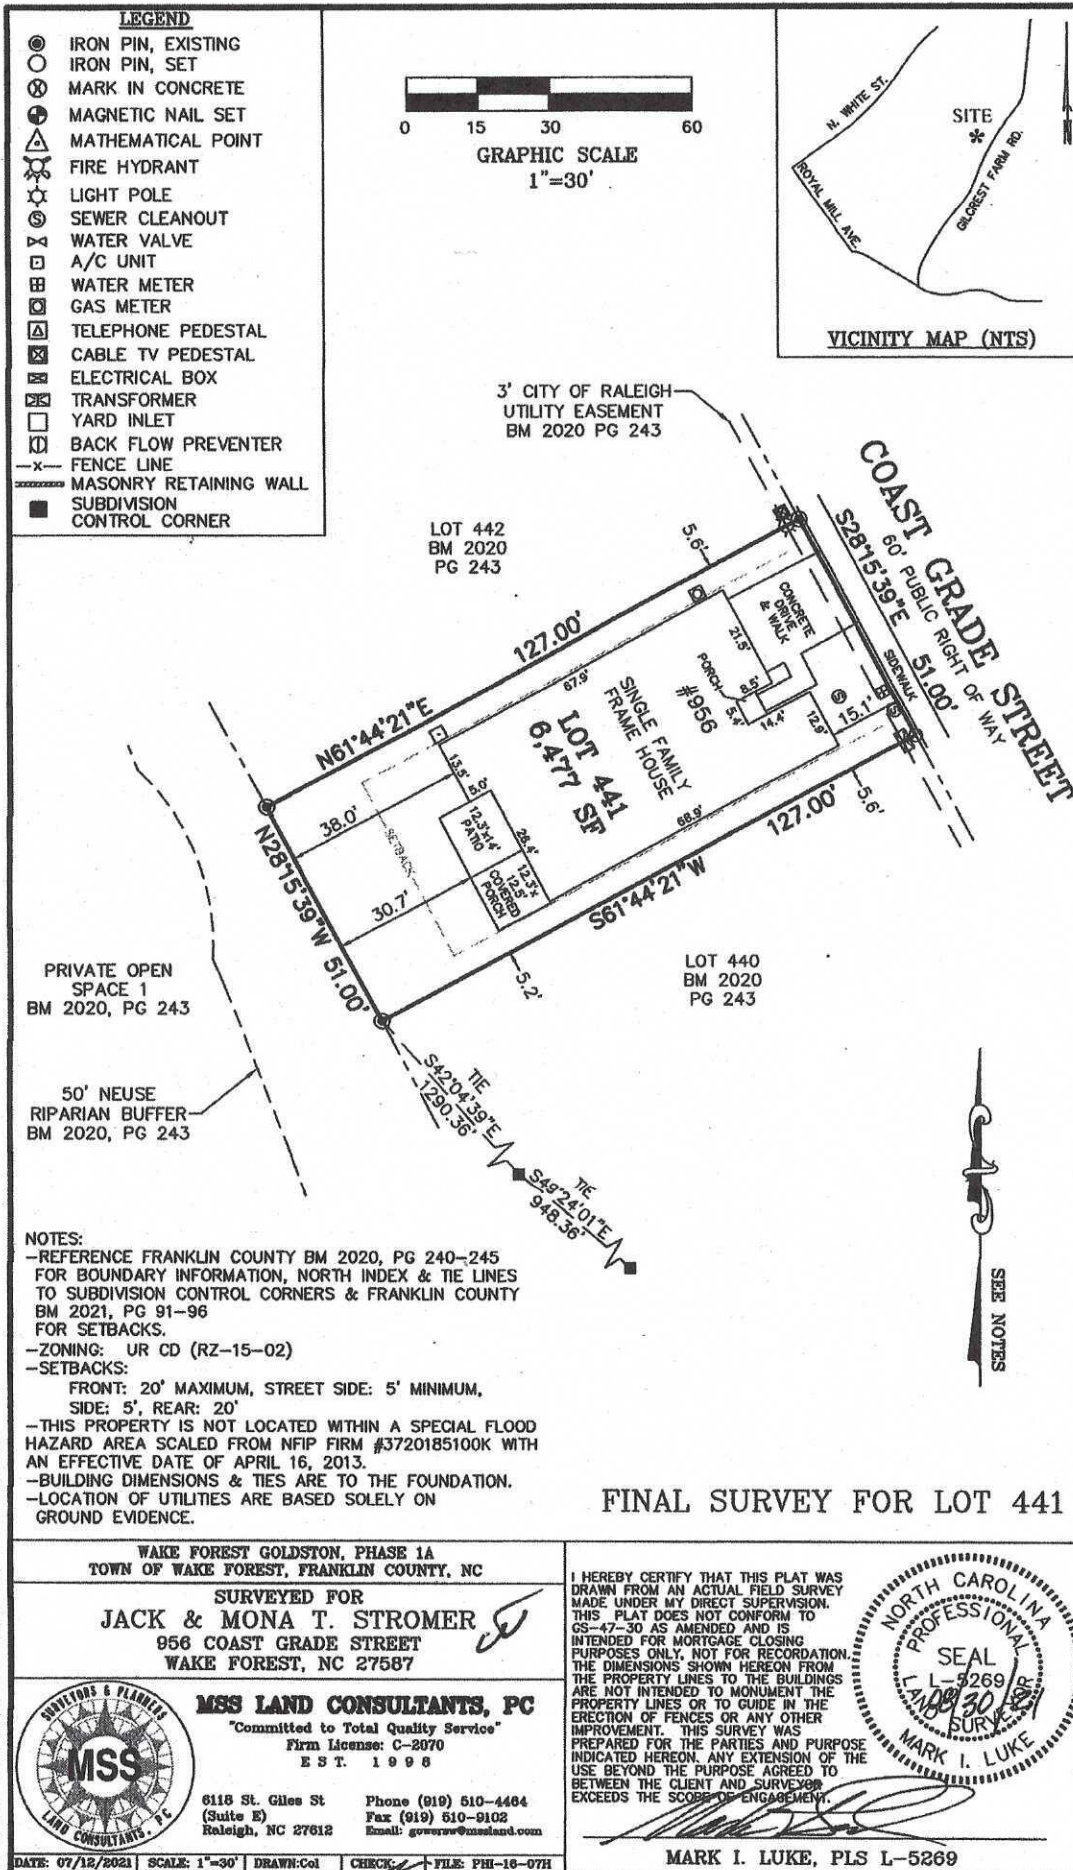

C:\P\TE\PH-16-07H.dwg FINAL\441.dwg, 8/30/2021 6:47:57 AM, mearsc