
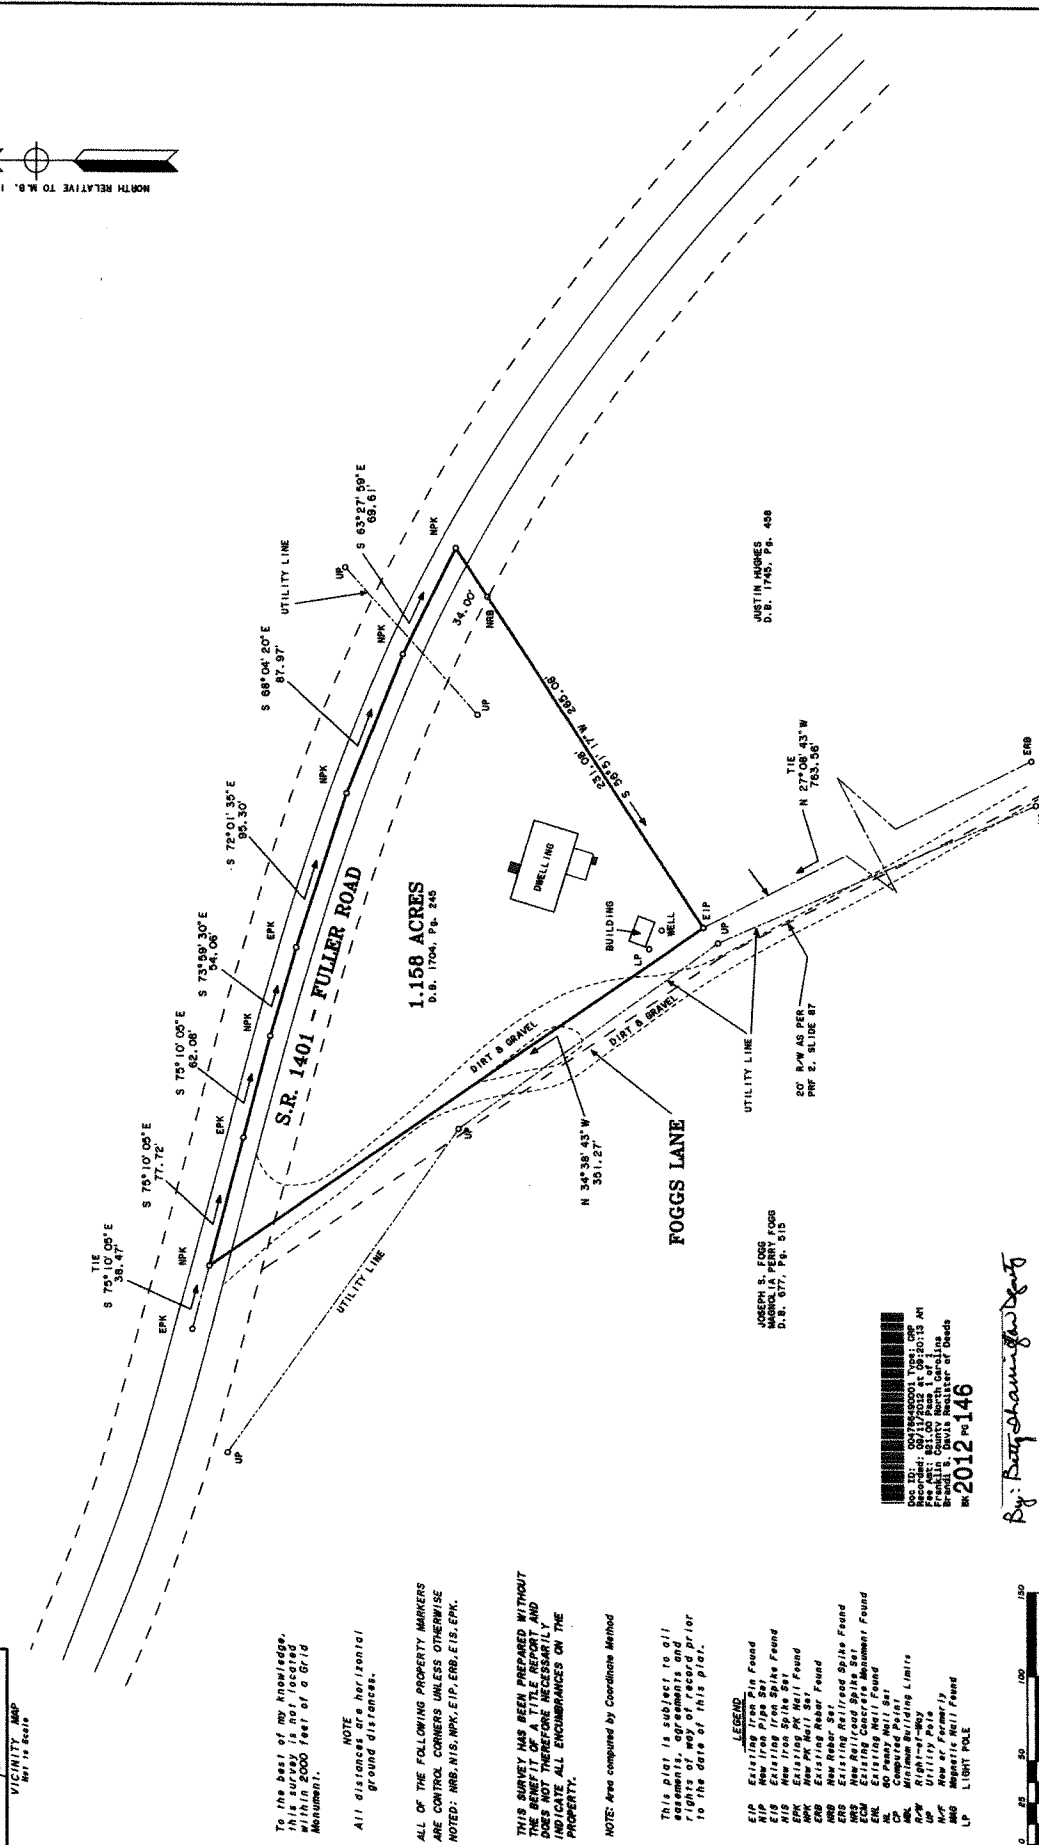


 

To the best of my knowledge,
this survey is not located
within 2000 feet of a Grid
Monument.

NOTE
All distances are horizontal
ground distances.

ALL OF THE FOLLOWING PROPERTY MARKERS
ARE CONTROL CORNERS UNLESS OTHERWISE
NOTED: NRB, NIS, NPK, EIP, ERB, EIS, EPK.

THIS SURVEY HAS BEEN PREPARED WITHOUT THE BENEFIT OF A TITLE REPORT AND DOES NOT THEREFORE NECESSARILY INDICATE ALL ENCUMBRANCES ON THE PROPERTY.

NOTE: Area computed by Coordinate Method

This plat is subject to all easements, agreements and rights of way of record prior to the date of this plat.

LEGEND

ELP Extending Pole
 EIP New Iron Pipe Set
 EIS Extending Iron Spike Found
 EIS Extending Iron Spike Set
 EIP New Iron Pole Found
 EIP New Iron Pole Set
 ERB Extending Rubber Found
 ERB Extending Rubber Set
 ERB Extending Railroad Spike Found
 ECM Extending Cement Monument Found
 ECM Extending Nail Found
 ECM Extending Nail Set
 EML 60 Penny Nail Set
 EML Minimum Bridging Limbs
 EML Right-Left
 EML Utility Pole
 EML New at Terminal
 EML New at Lift Found
 EML LIGHT POLE

Doc ID: 004759490001 Type: C98
Recorded: 09/11/2012 at 09:50:13 AM
Fee Est: \$31.00 Page 1 of 1
Franklin County North Carolina
Brandi S. Davis Register of Deeds
2012 PG 146

By: Betty Sharninghaw Dearty

I, **Robert C. Carnebone**, certify that this plat was drawn under my supervision from an actual field survey made under my supervision from deeds referenced on the face of the plat; that any boundaries not surveyed are clearly indicated on the face of the plat; that the plat was prepared as calculated in accordance with the provisions of the laws of the State of South Dakota, Chapter 34-35, 36-37-38 as amended. Witness my original signature, registration number and seal this **15** day of **JULY**, 2012.

I certify that this survey is of an existing parcel or parcels of land and does not create a new street or change an existing street.

Robert C. Cowthorne, P.L.S. L-3961

Robert C. Camihorne, P.L.S.

L-396 /

CAWTHORNE & ASSOCIATES
Registered Land Surveyors, P.A.

License No.: C-0378

822 Dabney Drive
Henderson, North Carolina 27536
Phone # 252-492-0041 Fax # 252-492-2846

JEFFREY TIMOTHY FOUSE, SR.
OWNER - JEFFREY TIMOTHY FOUSE, SR.

SANDY CREEK TOWNSHIP
FRANKLIN COUNTY, NORTH CAROLINA
SCALE 1" = 50' JULY 18, 2012

FILE # 35-12-003-L

PIN # 2829-17-9066

Book 2012 page 146 9-11-2012