



204 4, 10, 216

204 4, 216

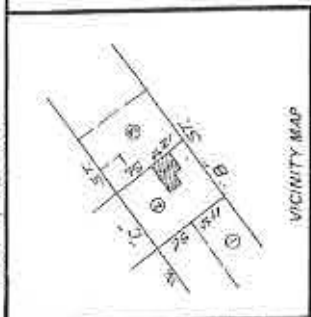

VICINITY MAP

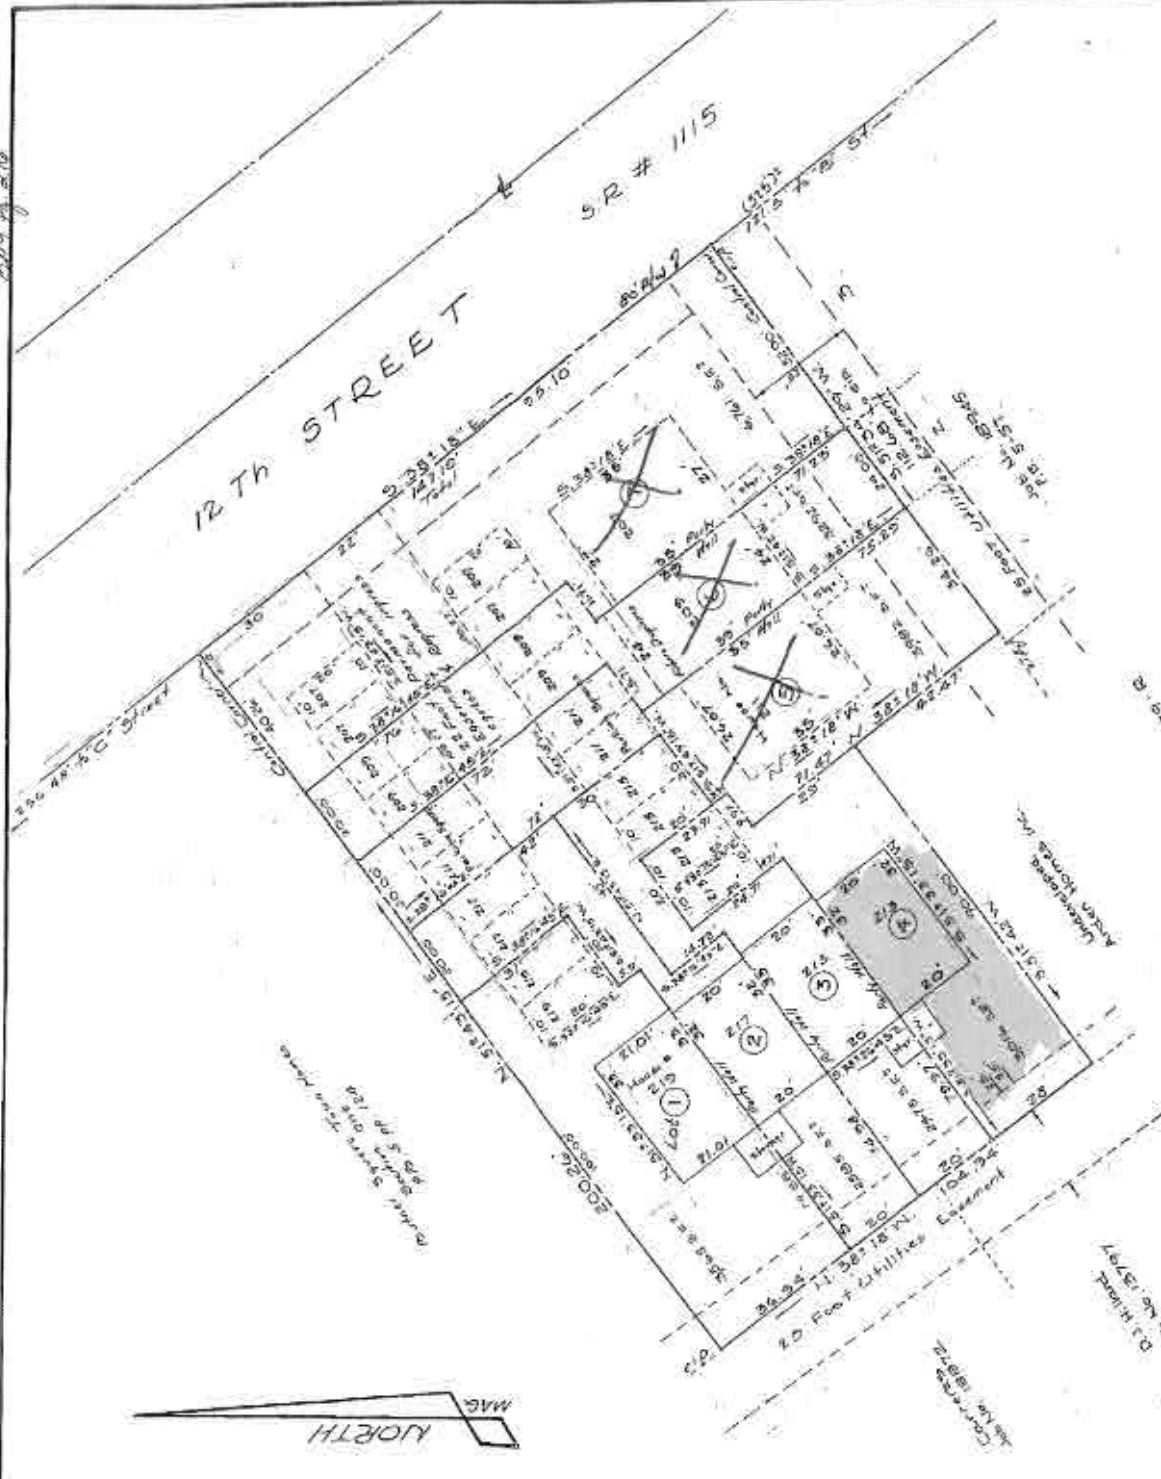

NOTICE: This is a preliminary map and should not be used for legal purposes. The survey was conducted by George C. Love, Jr., a Licensed Professional Surveyor in the State of North Carolina. The map shows the location of the property and the boundaries of the lots. The survey was conducted on April 19, 1986.



REFERENCE:
B.B. 5-57
B.B. 2-10
North Carolina Board of Map and Hydrographic Survey by J. WATTS COOPER, L.S.
C.D. 1894-5 - R, 1894-20 - COX, 1894-21-9

STATE OF NORTH CAROLINA, GRANVILLE COUNTY
The foregoing plat is a true and correct copy of the original plat as the same appears in the office of the Register of Deeds for Granville County, North Carolina, and is certified to be correct.

PROPERTY OF ARDEN HOMES INC.		SURVEYED BY GEORGE C. LOVE, JR. REG. LAND SURVEYOR L-685	
TOWNSHIP: DUTCHVILLE	COUNTY: GRANVILLE	308 W. MAIN ST.	DURHAM, N. C. P. O. BOX 1355
STATE: NORTH CAROLINA	DATE: Jan. 25 - 1985	ZIP 27702	PHONE 682-1879
SCALE: 1" = 20'		SURVEYED BY: G.C.L. DRAWN BY: G.C.L.	

JOB NO. 15746-1
Recorded in Map Book 9 Page 216