
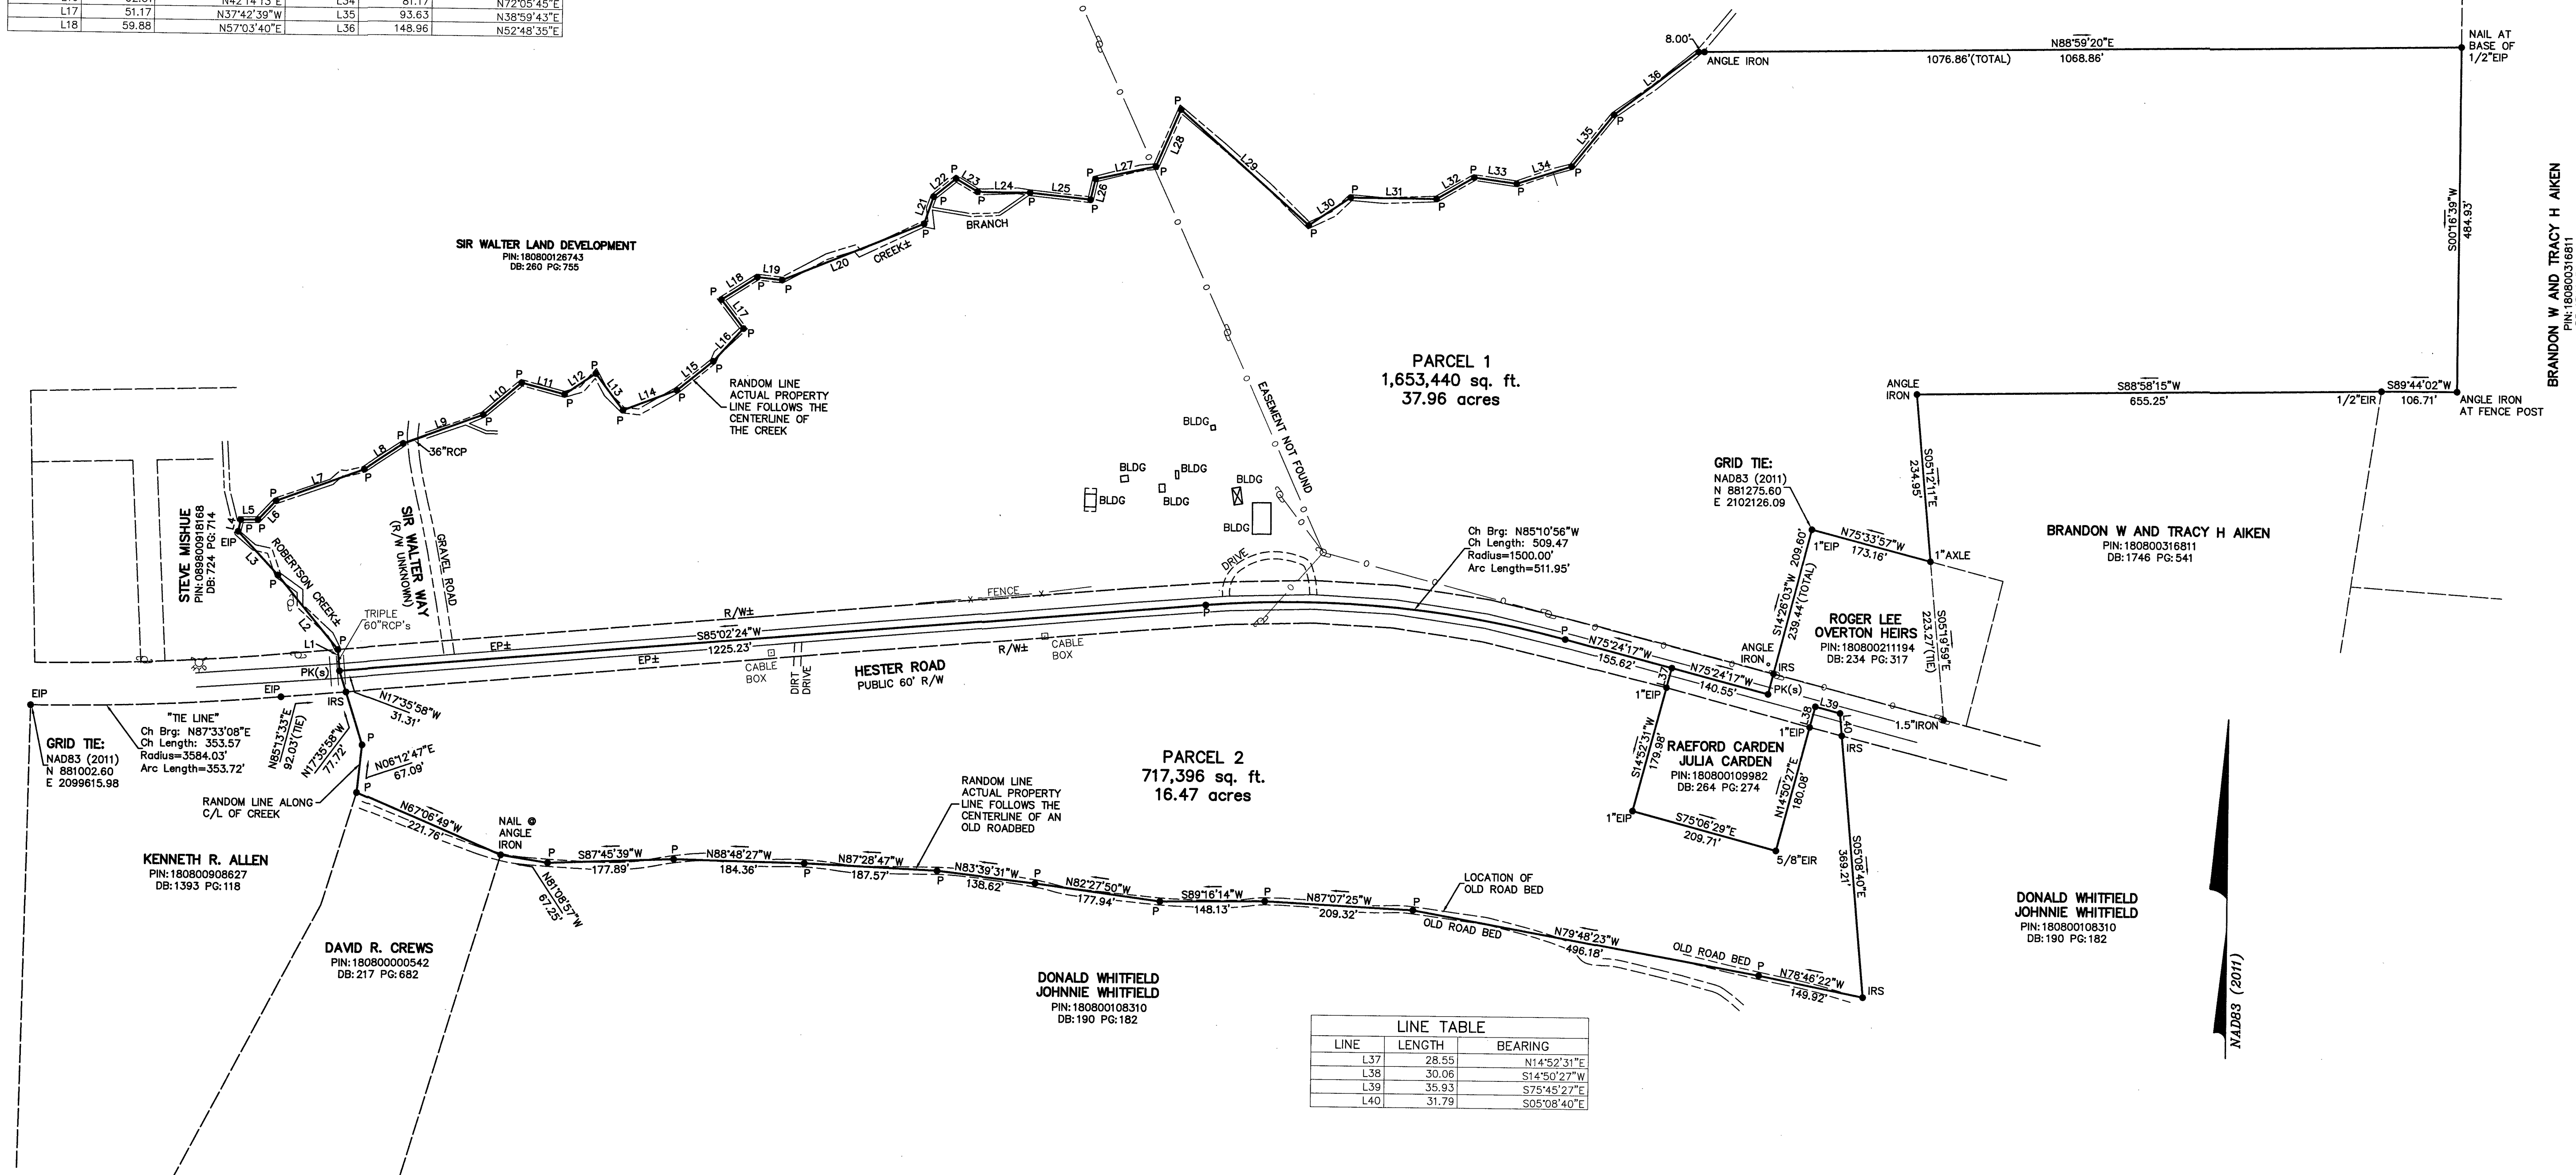



LINE TABLE					
LINE	LENGTH	BEARING	LINE	LENGTH	BEARING
L1	30.00	N04°59'54"W	L19	35.43	S84°12'34"E
L2	134.79	N39°23'37"W	L20	215.34	N67°50'20"E
L3	82.94	N43°02'18"W	L21	40.51	N18°41'49"E
L4	16.57	N12°03'57"E	L22	40.60	N50°41'51"E
L5	24.17	N89°13'21"E	L23	35.39	S58°37'31"E
L6	36.94	N43°23'27"E	L24	73.66	S89°52'08"E
L7	131.95	N69°56'05"E	L25	85.82	S84°01'35"E
L8	65.24	N69°41'40"E	L26	30.00	N12°54'06"E
L9	119.93	N69°43'46"E	L27	87.08	N77°51'14"E
L10	70.13	N49°55'28"E	L28	87.48	N23°19'20"E
L11	62.60	S75°41'40"E	L29	242.54	S48°35'30"E
L12	52.87	N56°03'22"E	L30	71.20	N56°02'09"E
L13	64.00	S37°21'45"E	L31	121.18	S89°35'42"E
L14	80.87	N69°20'43"E	L32	61.33	N59°44'27"E
L15	65.45	N51°07'50"E	L33	60.50	S82°20'41"E
L16	62.31	N42°14'13"E	L34	81.17	N72°05'45"E
L17	51.17	N37°42'39"W	L35	93.63	N38°59'43"E
L18	59.88	N57°03'40"E	L36	148.96	N52°48'35"E

NOTE:
This property is subject to oil easements, right-of-ways, streets and easements, if any, as the same may appear of record in the office of the Register of Deeds, Clerk of Court, Town or County Tax Office or which may have been acquired by prescriptive use, and were or were not visible at the time of my inspection. This survey is subject to any facts that may be disclosed by a full and accurate title search, NOT furnished as of this date.

This map or drawing and any accompanying documents are furnished to the person(s) named thereon and no alterations or use by others is permitted unless authorized by Allied Land Surveying, P.A.
Certified copies of this survey map will not be issued beyond ninety (90) days of the original survey date.
Map not for recordation.
Precision 1:10,000+

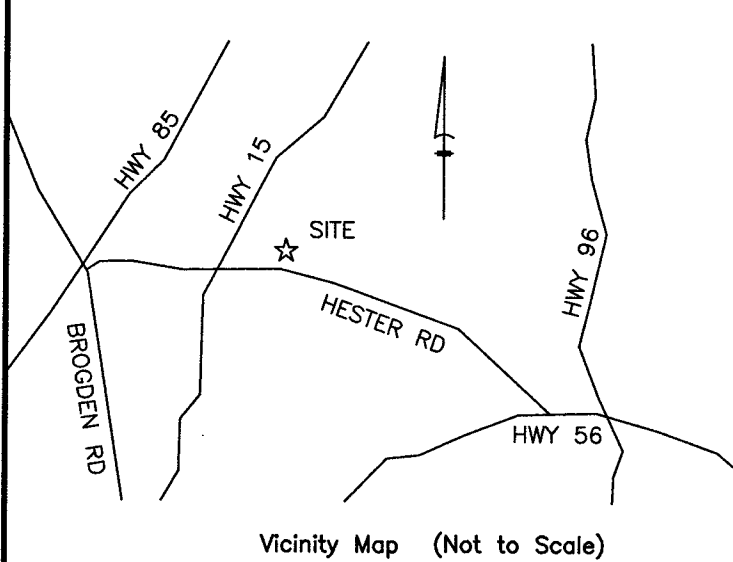

LINE TABLE		
LINE	LENGTH	BEARING
L37	28.55	N14°52'31"E
L38	30.06	S14°50'27"W
L39	35.93	S75°45'27"E
L40	31.79	S05°08'40"E

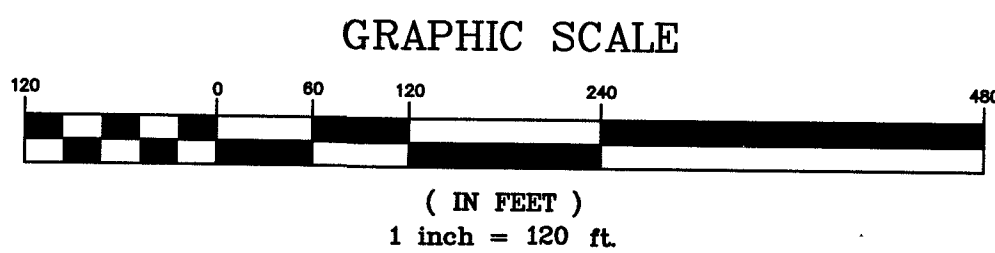

LEGEND
R/W - Right-of-Way
EIP - Existing Iron Pipe
EIP - Existing Iron Rebar
C/M - Concrete Monument
IRS - Iron Rebar Set
P/L - Property Line
R - Radius
C/A - Controlled Access
C/P - Concrete Pipe
C/P - Port of
CMP - Corrugated Metal Pipe
C/P - Corrugated Plastic Pipe
F - 100 year Flood Boundary
O - Overhead Utilities
X - Fences
S - 500 year Flood Boundary
L - Length of Curve
C/L - Center Line
EIP - Edge of Pavement
P/L - Port of
R - Radius
C/A - Controlled Access
C/P - Concrete Pipe
C/P - Port of
CMP - Corrugated Metal Pipe
C/P - Corrugated Plastic Pipe
F - 100 year Flood Boundary
O - Overhead Utilities
X - Fences
S - 500 year Flood Boundary
L - Length of Curve

I declare that on March 18th, 2022, we surveyed the property shown on this plat:

JASON MOREFIELD

Map for:
NC SIDING & EXTERIORS LLC

Owner: THOMAS G SADLER AND PEGGY S NORTH
2525 HESTER ROAD
CREEDMOOR, NC 27522

Deed Book 90, Page 167
54.43 acres ± Total
Areas by computer
(inclusive of road right of way)

SCALE 1" = 120'
TOWNSHIP Creedmoor
COUNTY Granville
STATE North Carolina
DATE 03/18/22

SURVEYED: JCM/NFZ
MAPPED: JCM/NFZ
Firm License: C-0721
4720 Kester Mill Road Phone (336) 765-2377
Winston-Salem, N.C. 27113 FAX 760-8888 survey.dwg
e-mail: info@allied-survey.com
Allied Land Surveying Co., P.A.
JOB NO. 13-921
MAP NO. 13-921