



6-13-23 9 am

2 BR
3 BR

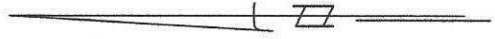

System:
 Repair:

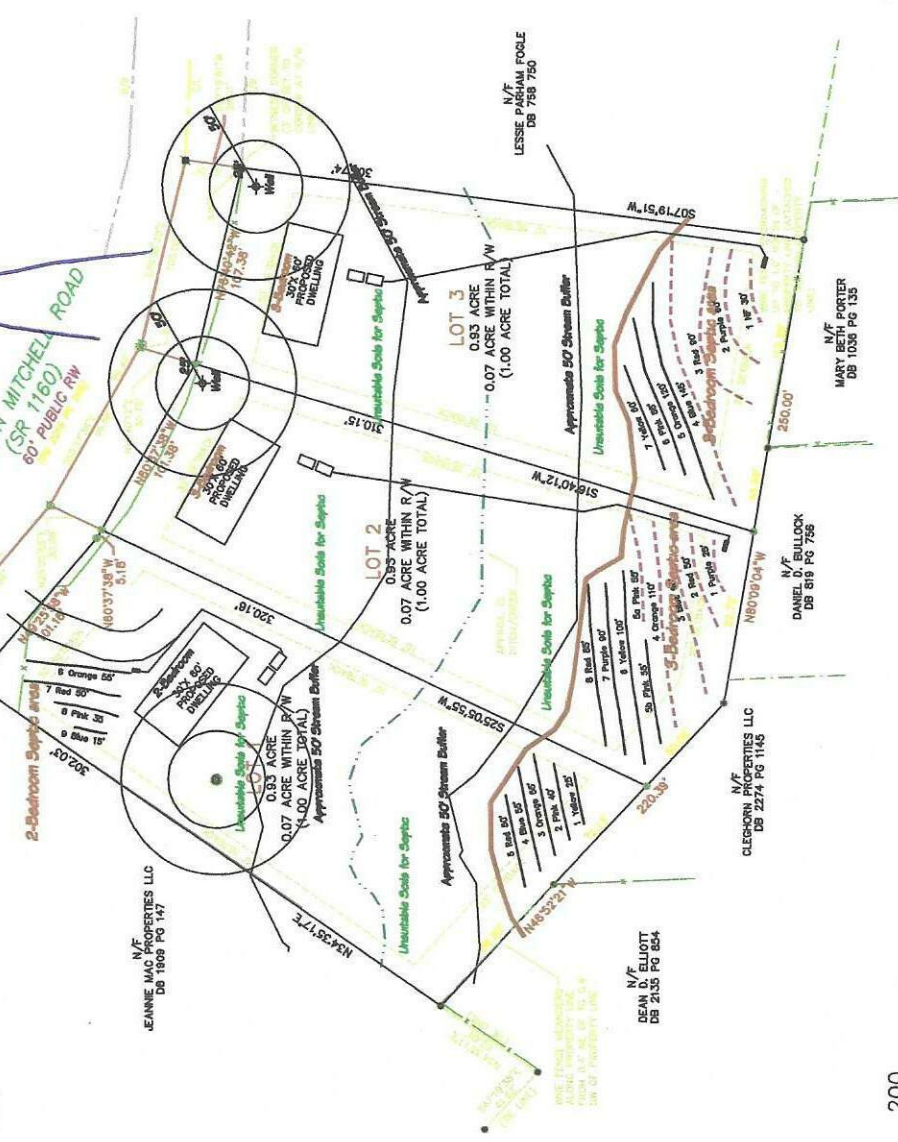

- *Keep Tanks and Drain lines 10' from property lines.
- *Not a Survey
- *Not a guarantee of a septic permit.
- *Keep supply lines >5' from property lines.
- *Some lines are flagged longer in the field than lengths indicated above.
- *No foundation drains.

GRAPHIC SCALE
1" = 100'



Central Carolina Soil Consulting, PLLC
 1900 South Main Street, Suite 110
 Wake Forest, North Carolina 27587
 Phone (919)569-6704 Fax (919)569-6703

Septic Layouts
 Lots 1-3 Old John Mitchell Road
 Franklin County, North Carolina

Job# : 4424
 Drawn By : JH
 Date : 1/12/23
 Revision: