




FRONT ELEVATION

SCALE: ----- 1/4" = 1'-0"

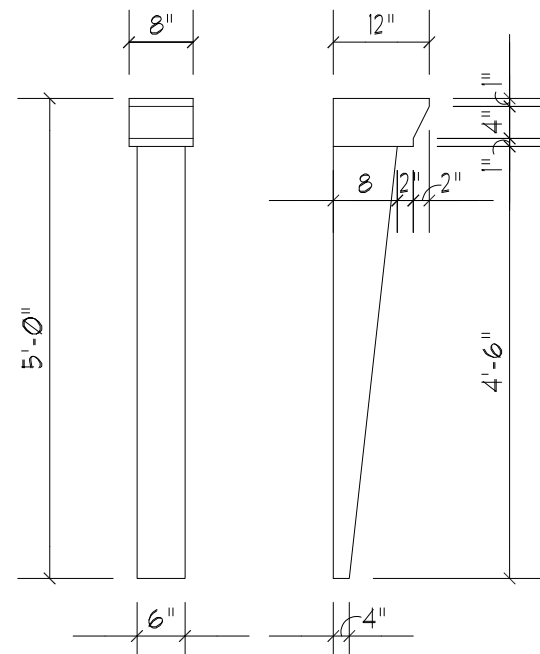

BRACKET DETAIL

SCALE: ----- 1/2" = 1'-0"



RIGHT SIDE ELEVATION

SCALE: ----- 1/4" = 1'-0"

David D Grorud
(919) 601-1406
DynamicDesignGroup@gmail.com
www.DynamicDesignGroupInc.com

The drawings and specifications (plans) contained on these pages are the property of Dynamic Design Group and are offered to the named client or contractor for a conditional one time use. The conditional use is limited to the lot and subdivision specified herein, and only for said location. COPYRIGHT 2026

Contractor shall verify all conditions and dimensions prior to construction. Any error or omissions shall be reported to Dynamic Design Group for corrections or justification. Once construction has commenced, the contractor shall assume all responsibility.

Dimensions govern over scale, code governs over dimensions.

PROJECT FOR: **DANIEL WINTILL**
LOCATION: **BRASSFIELD TWNSP**
LOT: **6**
SUBDIVISION: **AUBRIE PLACE**
COUNTY: **GRANVILLE**

AUBRIE 6

PLAN NAME

B1-3273-73GL

PLAN I.D.

3-13-26

DATE

A-1A

SHEET



David D Grorud
(919) 601-1406
DynamicDesignGroup@gmail.com
www.DynamicDesignGroupInc.com

The drawings and specifications (plans) contained on these pages are the property of Dynamic Design Group and are offered to the named client or contractor for a conditional one time use. The conditional use is limited to the lot and subdivision specified herein, and only for said location. COPYRIGHT 2026

Contractor shall verify all conditions and dimensions prior to construction. Any error or omissions shall be reported to Dynamic Design Group for corrections or justification. Once construction has commenced, the contractor shall assume all responsibility.

Dimensions govern over scale, code governs over dimensions.

PROJECT FOR: **DANIEL WINTILL**
LOCATION: **BRASSFIELD TWNSP**
LOT: **6**
SUBDIVISION: **AUBRIE PLACE**
COUNTY: **GRANVILLE**

AUBRIE 6

PLAN NAME

B1-3273-73GL


PLAN I.D.

3-13-26

DATE

A-1B

SHEET

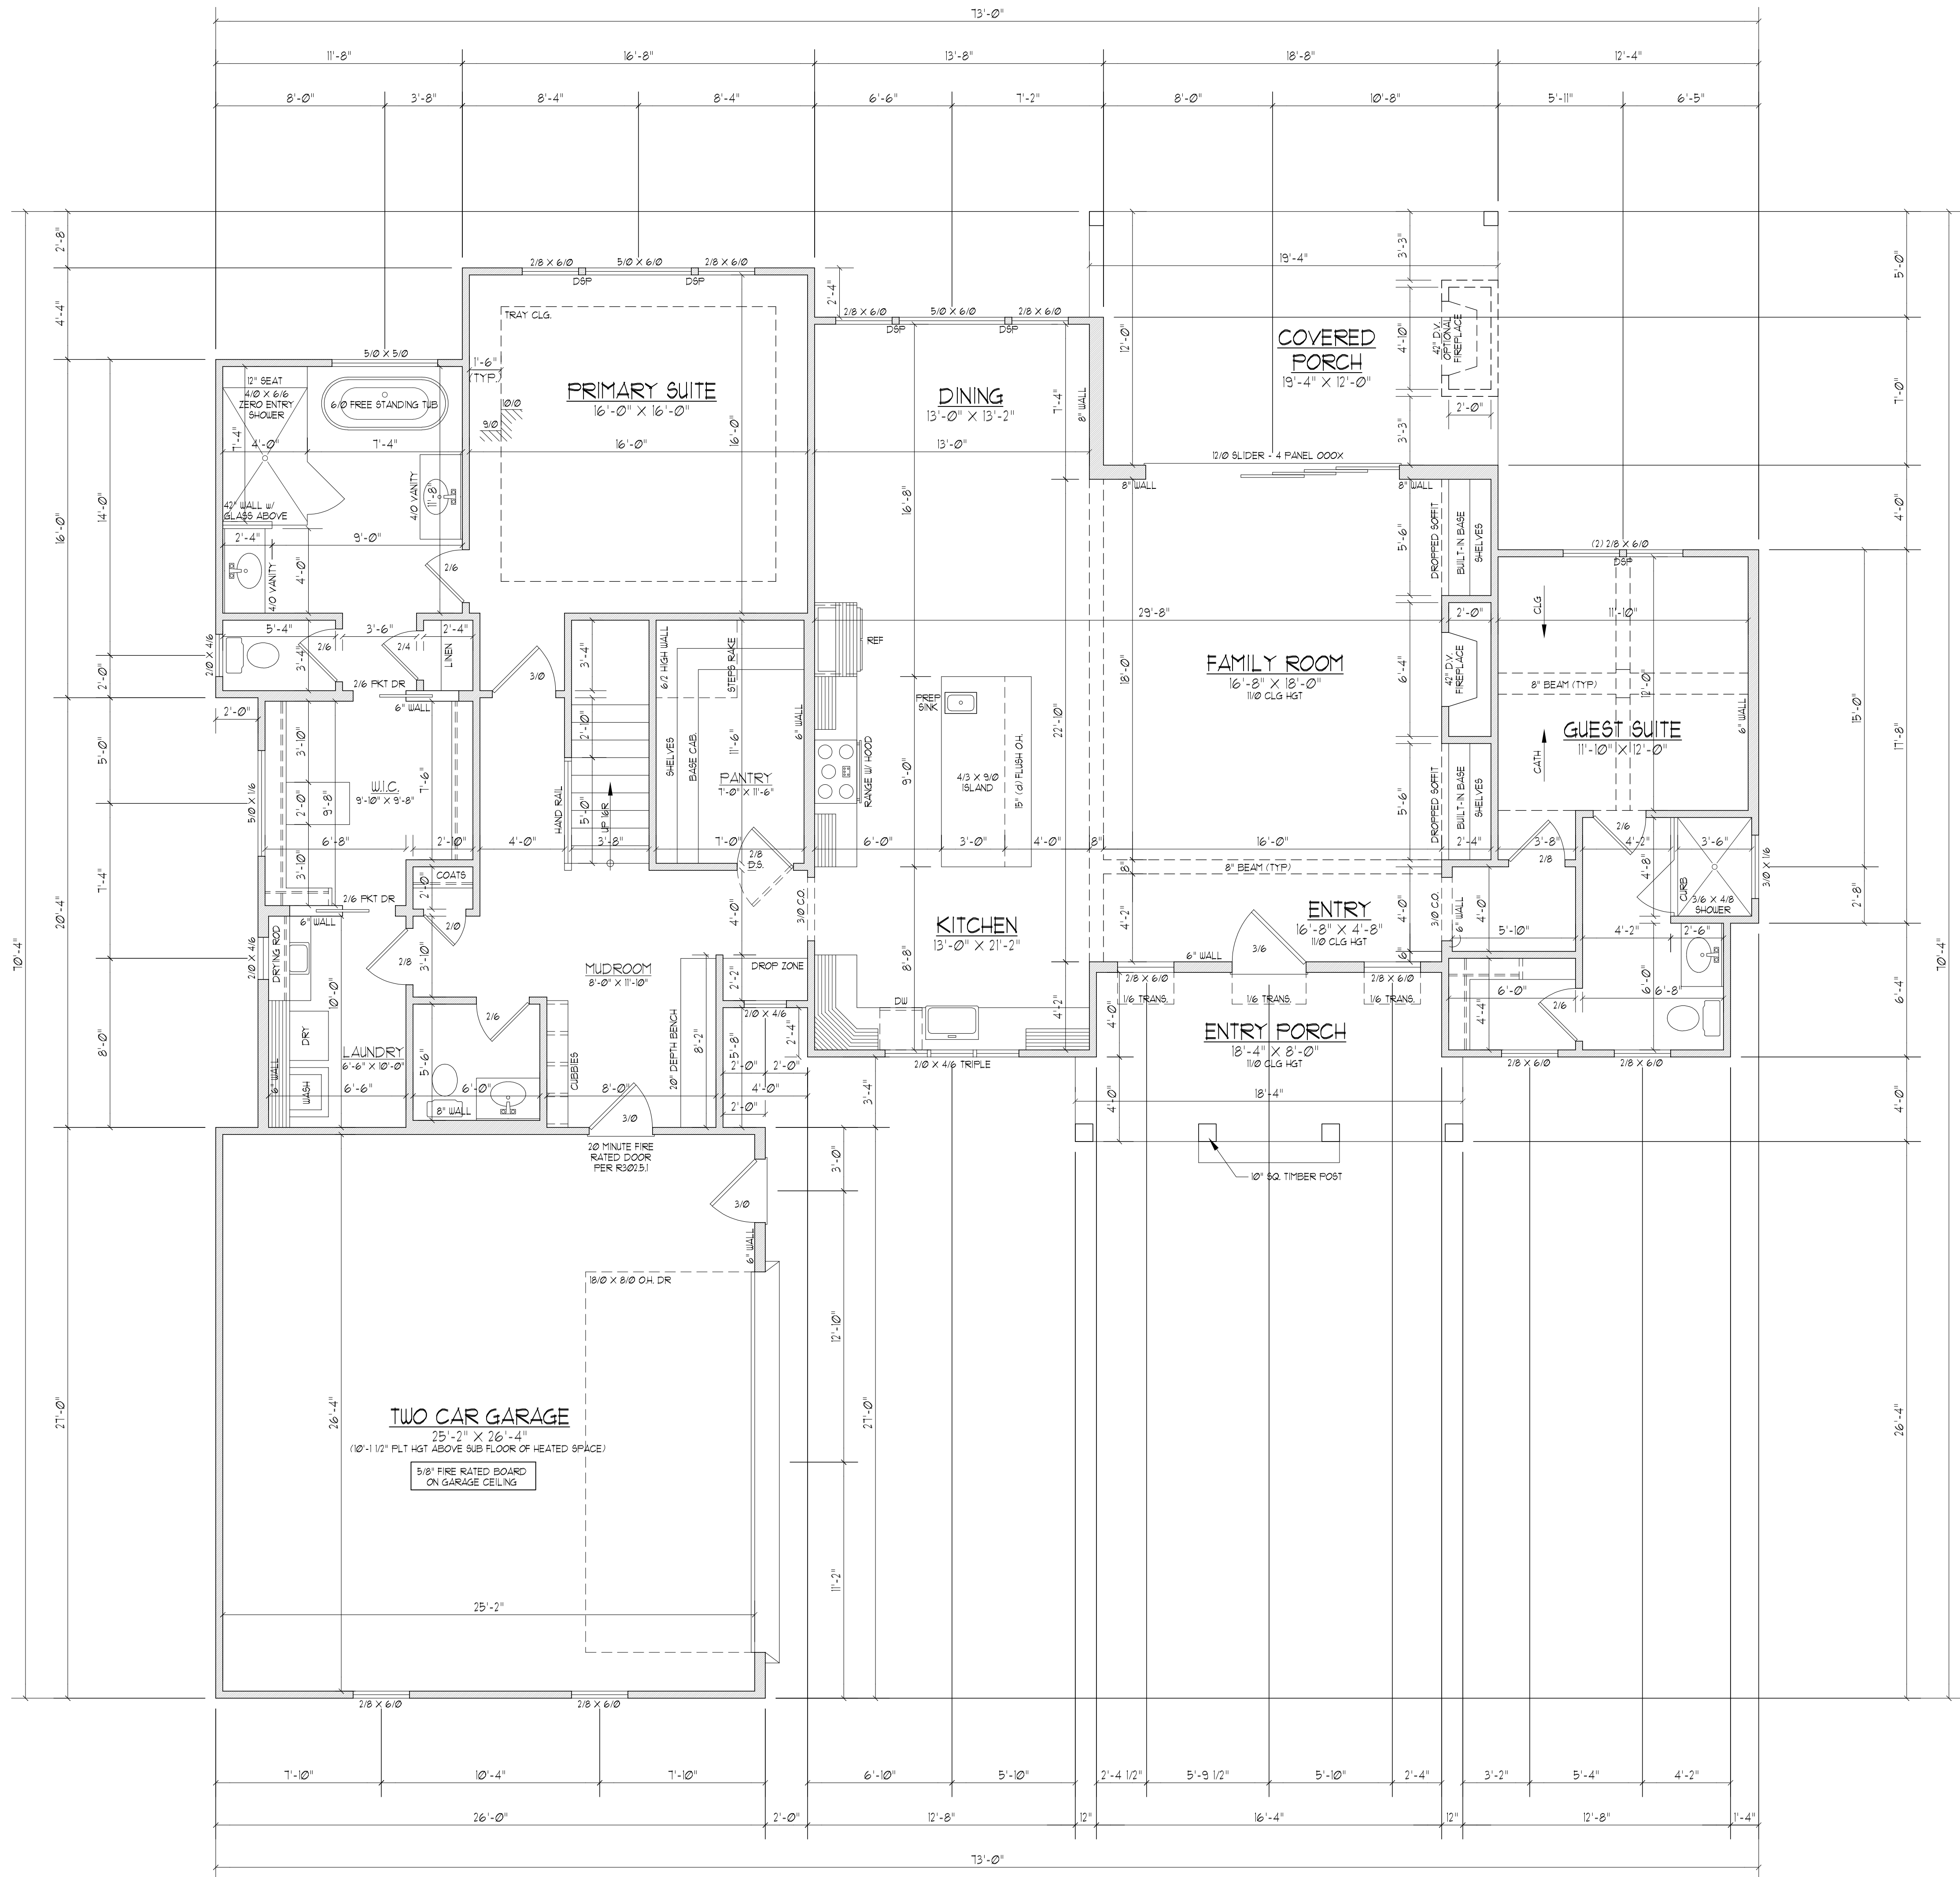

AREA CALCULATIONS			
HEATED SQ. FT.		UNHEATED SQ. FT.	
FIRST FLOOR:	2268	GARAGE:	625
SECOND FLOOR:	1015	COVERED PORCH:	231
		ENTRY PORCH:	135
TOTAL HEATED:	3283	TOTAL UNHEATED:	1061
UNFINISHED SQ. FT.		OVERALL DIMENSION	
STORAGE #1:	156	WIDTH:	13'-0"
TOTAL UNFINISHED:	231	DEPTH:	10'-4"

FIRST FLOOR PLAN

SCALE: ----- 1/4" = 1'-0"

NOTES:

- 9'-0" CLG. HGT. (9' - 1 1/2" FLT. HGT.) UNLESS OTHERWISE NOTED
- ALL WALLS DRAIN AT 4" WIDTHS UNLESS OTHERWISE NOTED
- SET WINDOWS AT 8'-0" A.S.F. UNLESS OTHERWISE NOTED
- DIMENSIONS ARE TO FRAMING UNLESS OTHERWISE NOTED
- CONSULT WINDOW MANUFACTURER'S SPECS. FOR EGRESS REQUIREMENTS, PRESSURE RATINGS, & ROUGH OPENINGS
- ELECTRICAL LAYOUT BY BUILDER

David D Grorud
(919) 601-1406
DynamicDesignGroup@gmail.com
www.DynamicDesignGroupInc.com

The drawings and specifications (plans) contained on these pages are the property of Dynamic Design Group and are offered to the named client or contractor for a conditional one time use. The conditional use is limited to the lot and subdivision specified herein, and only for said location. COPYRIGHT 2026

Contractor shall verify all conditions and dimensions prior to construction. Any error or omissions shall be reported to Dynamic Design Group for corrections or justification. Once construction has commenced, the contractor shall assume all responsibility.

Dimensions govern over scale, code governs over dimensions.

PROJECT FOR: **DANIEL WINTILL**
LOCATION: **BRASSFIELD TOWN**
LOT: **6**
SUBDIVISION: **AUBRIE PLACE**
COUNTY: **GRANVILLE**

AUBRIE 6

PLAN NAME

B1-3273-73GL **3-13-26**

DATE

PLAN I.D.

