


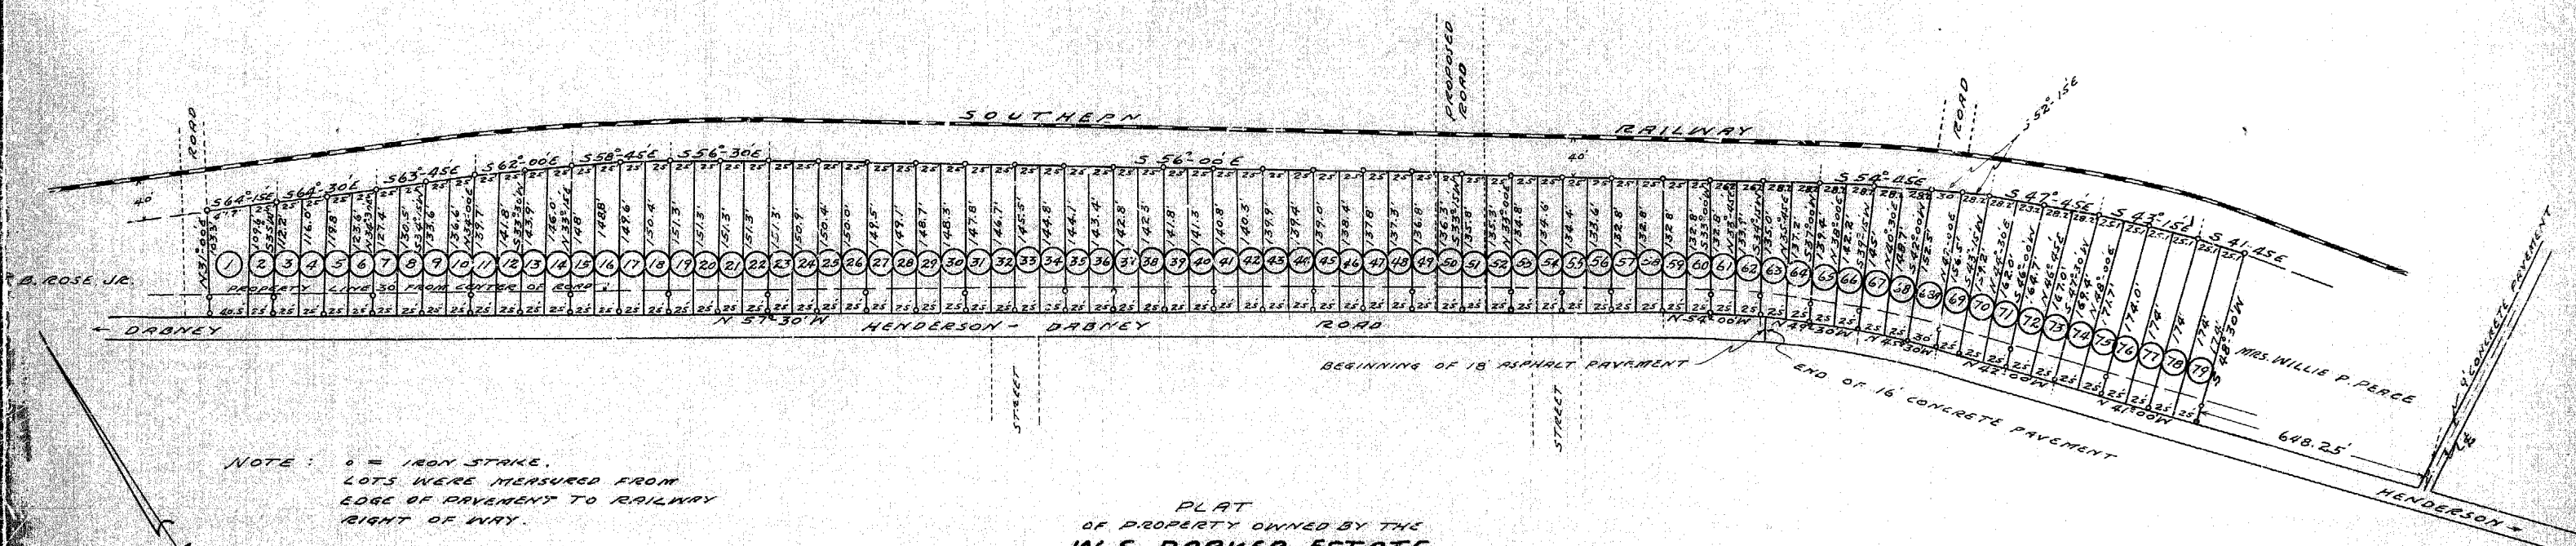

NOTE: 0 = IRON STRIKE.
 LOTS WERE MEASURED FROM
 EDGE OF PAVEMENT TO RAILWAY
 RIGHT OF WAY.

PLAT
 OF PROPERTY OWNED BY THE
W.S. PARKER ESTATE
 TO BE CONVEYED TO
S. T. PEACE, JR.

THIS PROPERTY IS SITUATED BETWEEN THE HENDERSON-DABNEY ROAD AND
 THE SOUTHERN RAILWAY, HENDERSON, N.C.
 IRON STRIKES, FOR LOT MARKERS WERE PLACED AT THE EDGE OF PAVEMENT
 AND 25' FROM THE CENTER LINE OF ROAD AS SHOWN BY 0
 SCALE: 1" = 100'
 SURVEY, SUBDIVISION AND PLAT MADE BY

FEBRUARY 27, 1950
S. T. Peace, Jr., ENGR.

filed March 6, 1950
 H. M. Edwards, Reg. of Deeds