


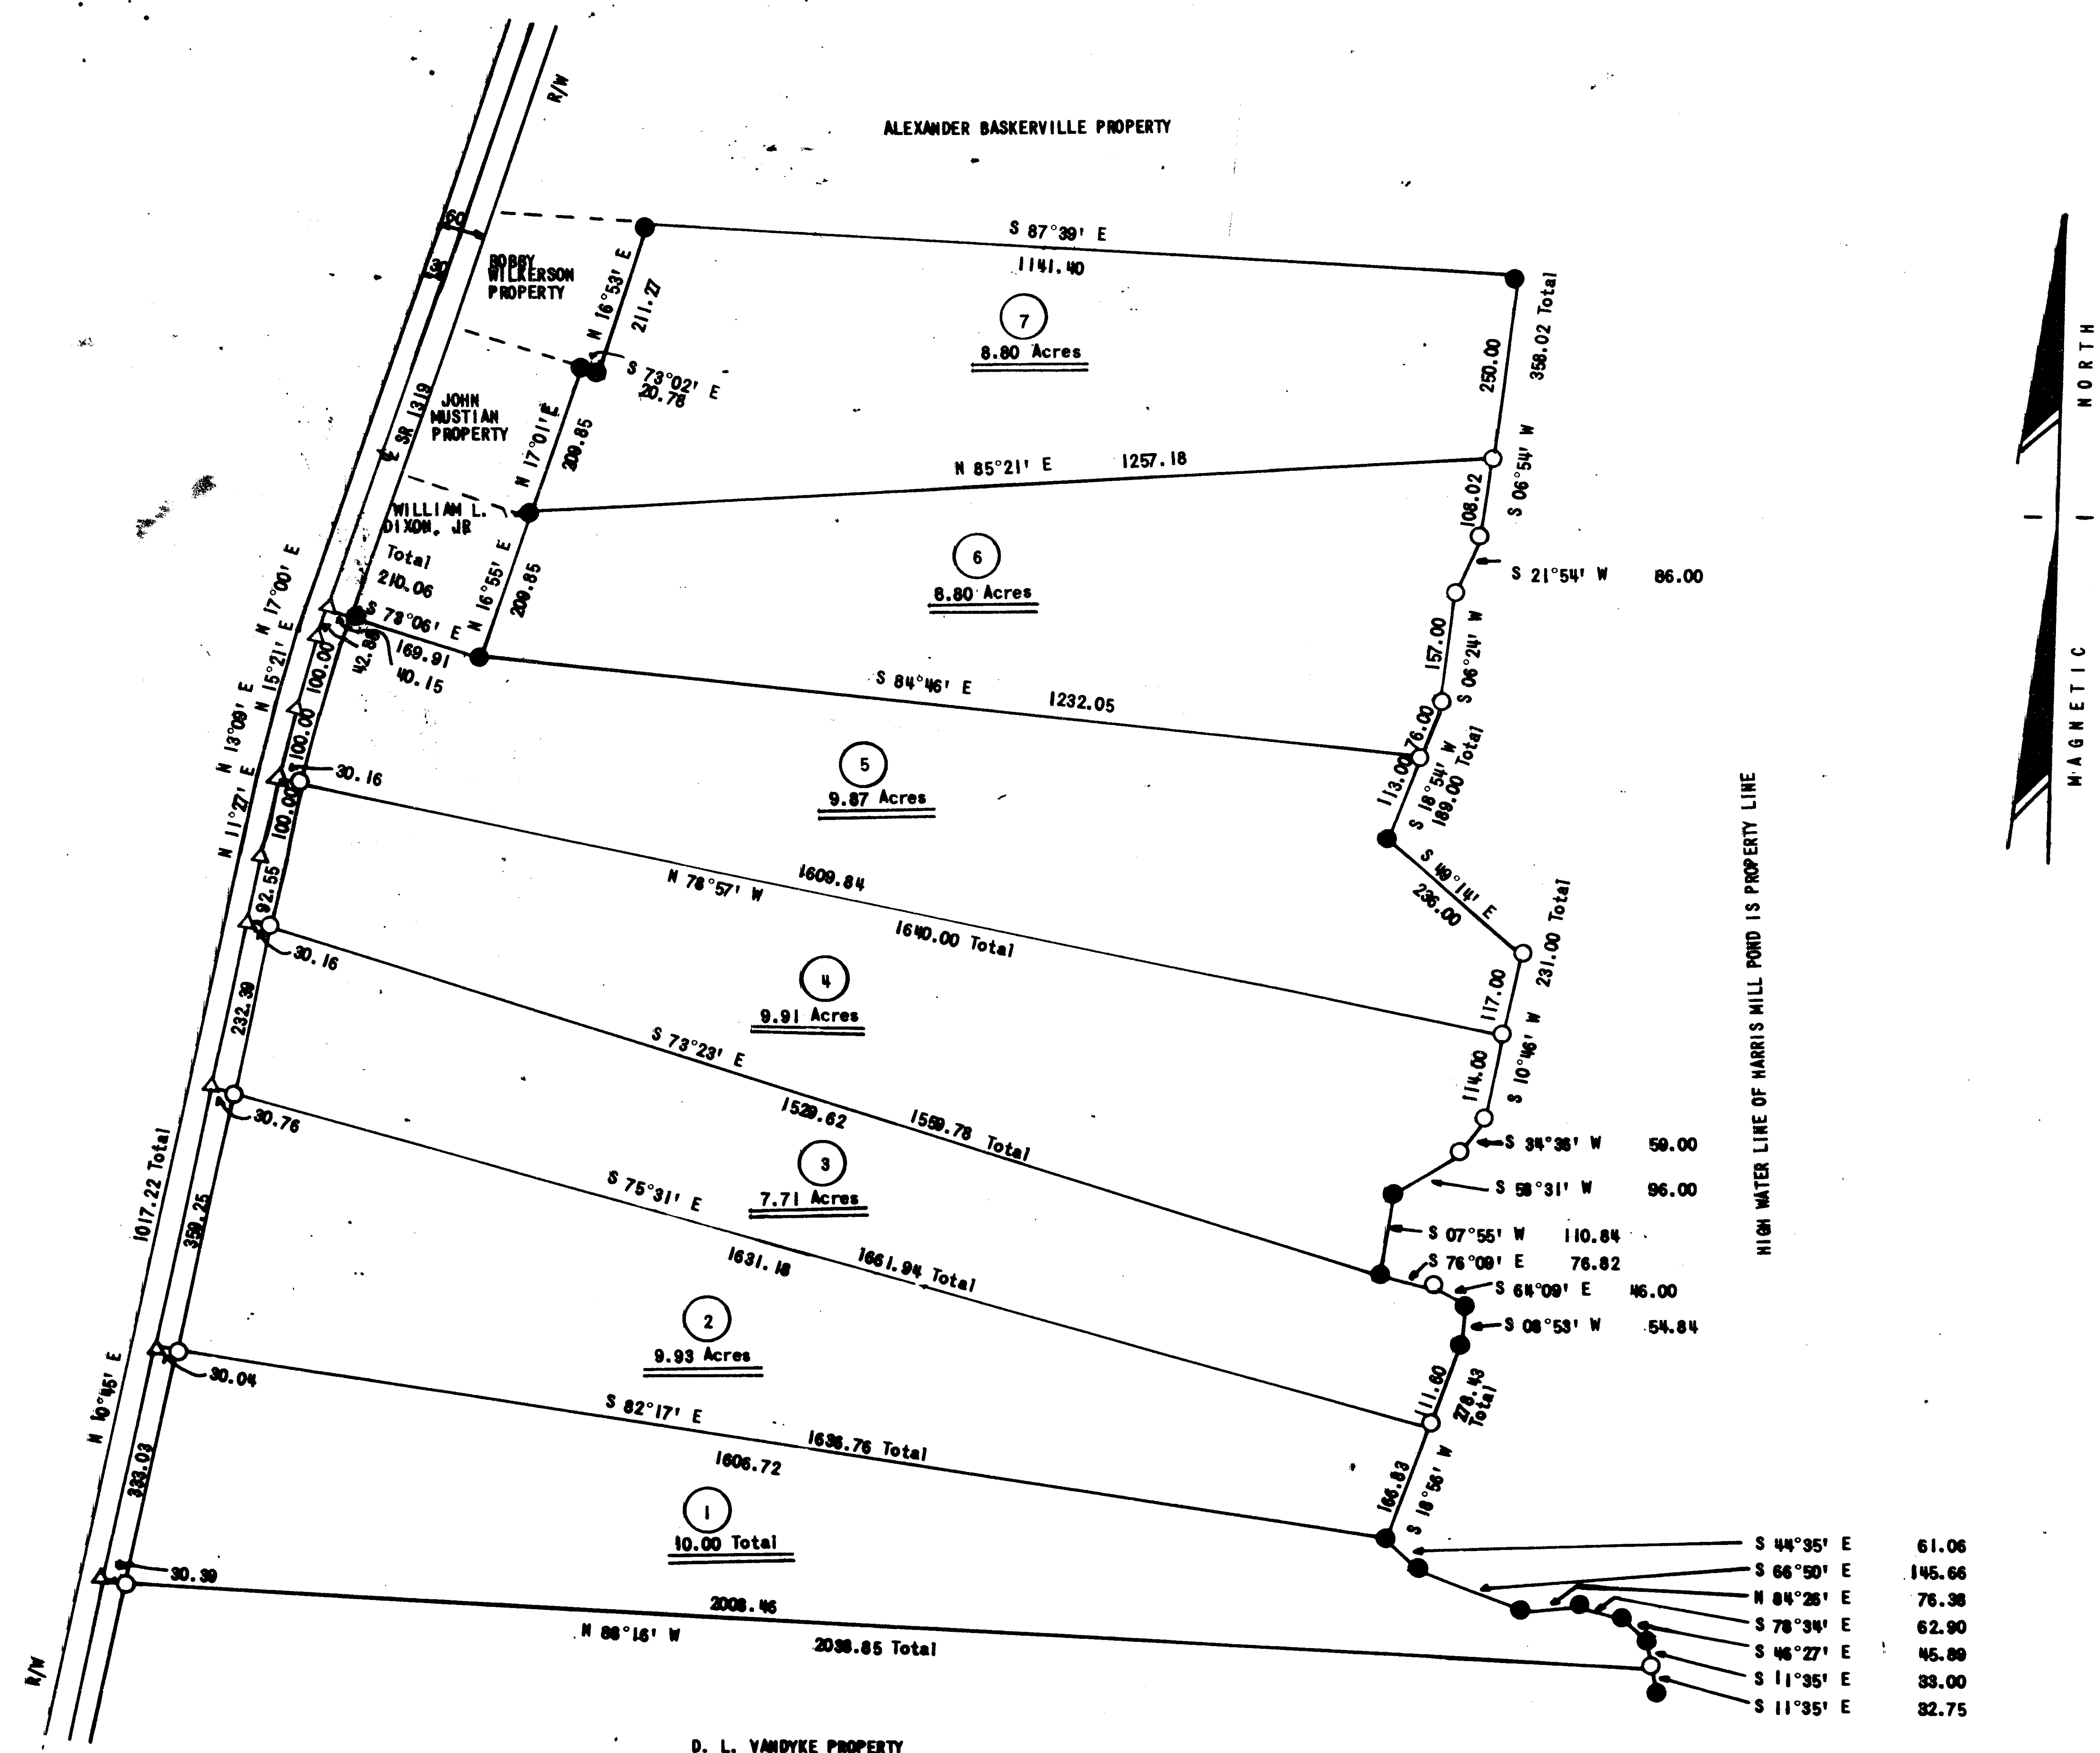

STATE OF NORTH CAROLINA, VANCE COUNTY.
 The foregoing certificate of Burnette R. Taylor
Notary Public of Franklin County, NC
 is (are) certified to be correct. This instrument was filed for registration
 and recorded in this office in Book T, Page 719.
 This 30 day of August, 1978 at 2:55 o'clock P. M.
 By Sarah H. Hall REGISTER OF DEEDS
 BY Elaine Parkman
 DEPUTY OR ASSISTANT REGISTER OF DEEDS

LEGEND ● existing iron pipe (control) ○ new iron pipe △ PK nail	SCALE IN FEET	I, HAROLD B. MULLEN, certify that under my direction and supervision this map was drawn from an actual field survey; that the error of closure of the survey as calculated by latitudes and departures is 1: 5,000; that this map was prepared in accordance with G. S. 47-30 as amended. Witness my hand and seal this 7 day of August, 1978. R.L.S. L-1126 <u>Harold B. Mullen</u> Sworn to and subscribed before me this 7 day of August, 1978. My commission expires 12-10-82. <u>Burnette R. Taylor</u> NOTARY PUBLIC			PROPERTY SURVEY FOR <u>P. C. ARRINGTON ESTATE</u> <u>MIDDLEBURG TOWNSHIP</u> <u>VANCE COUNTY</u> <u>NORTH CAROLINA</u>	MULLEN, WILLIAMS & PEARCE, P. A. REGISTERED LAND SURVEYORS ZEBULON, NORTH CAROLINA DRAWN BY: <u>RGW & TMW</u> CHECKED BY: <u>HBM</u> DATE: <u>8-7-78</u> SCALE: <u>1" = 200'</u>
--	----------------------	--	--	--	---	---