



LEGEND

1PS	6/8" REBAR SET
IPF	6/8" REBAR FOLD
R/R	RIGHT-OF-WAY
K-K	FENCE
FO	FOUND
—	UTILITY LINES
Q	CENTRALINE

OWNER/DEVELOPER
CEDAR CREEK LAND CO., LLC
711D NORTH MAIN STREET
ROXBORO, NC 27573
(336) 503-0962

Received for registration on 10th day of Aug. 2001
 Filed to record in Book 10 of the office of Register of
 Deeds for Cinnamin County, N.D. Book No. 516 Page No. 152
 Register of Deeds Kathleen C. O'Connell
 by: Kathleen W. O'Connell

FOR CEDAR CREEK LAND CO., LLC
BAR HTI1 TOWNSHIP - COANVILLE - CO. 100

DEHALEY-HUWEL & ASSOC., P.C.
 ENGINEERS - SURVEYORS - PLANNERS
 308 ENTERPRISE DRIVE, SUITE C
 FOREST, VIRGINIA 24651
 PHONE: (804) 395-7548 FAX: (804) 395-6178
 SCALE: 1" = 200' DATE: AUGUST 2, 2001

DATE: AUGUST 2, 2001

COMM. NO. 01
"SUBD1"

01-

Book: 26 Page: 157 Ser:
 Plant: Butte 26, page 157




Granville County, NC GIS

Download Data
Click here to access
maps of soil types



8415 ...

Search result

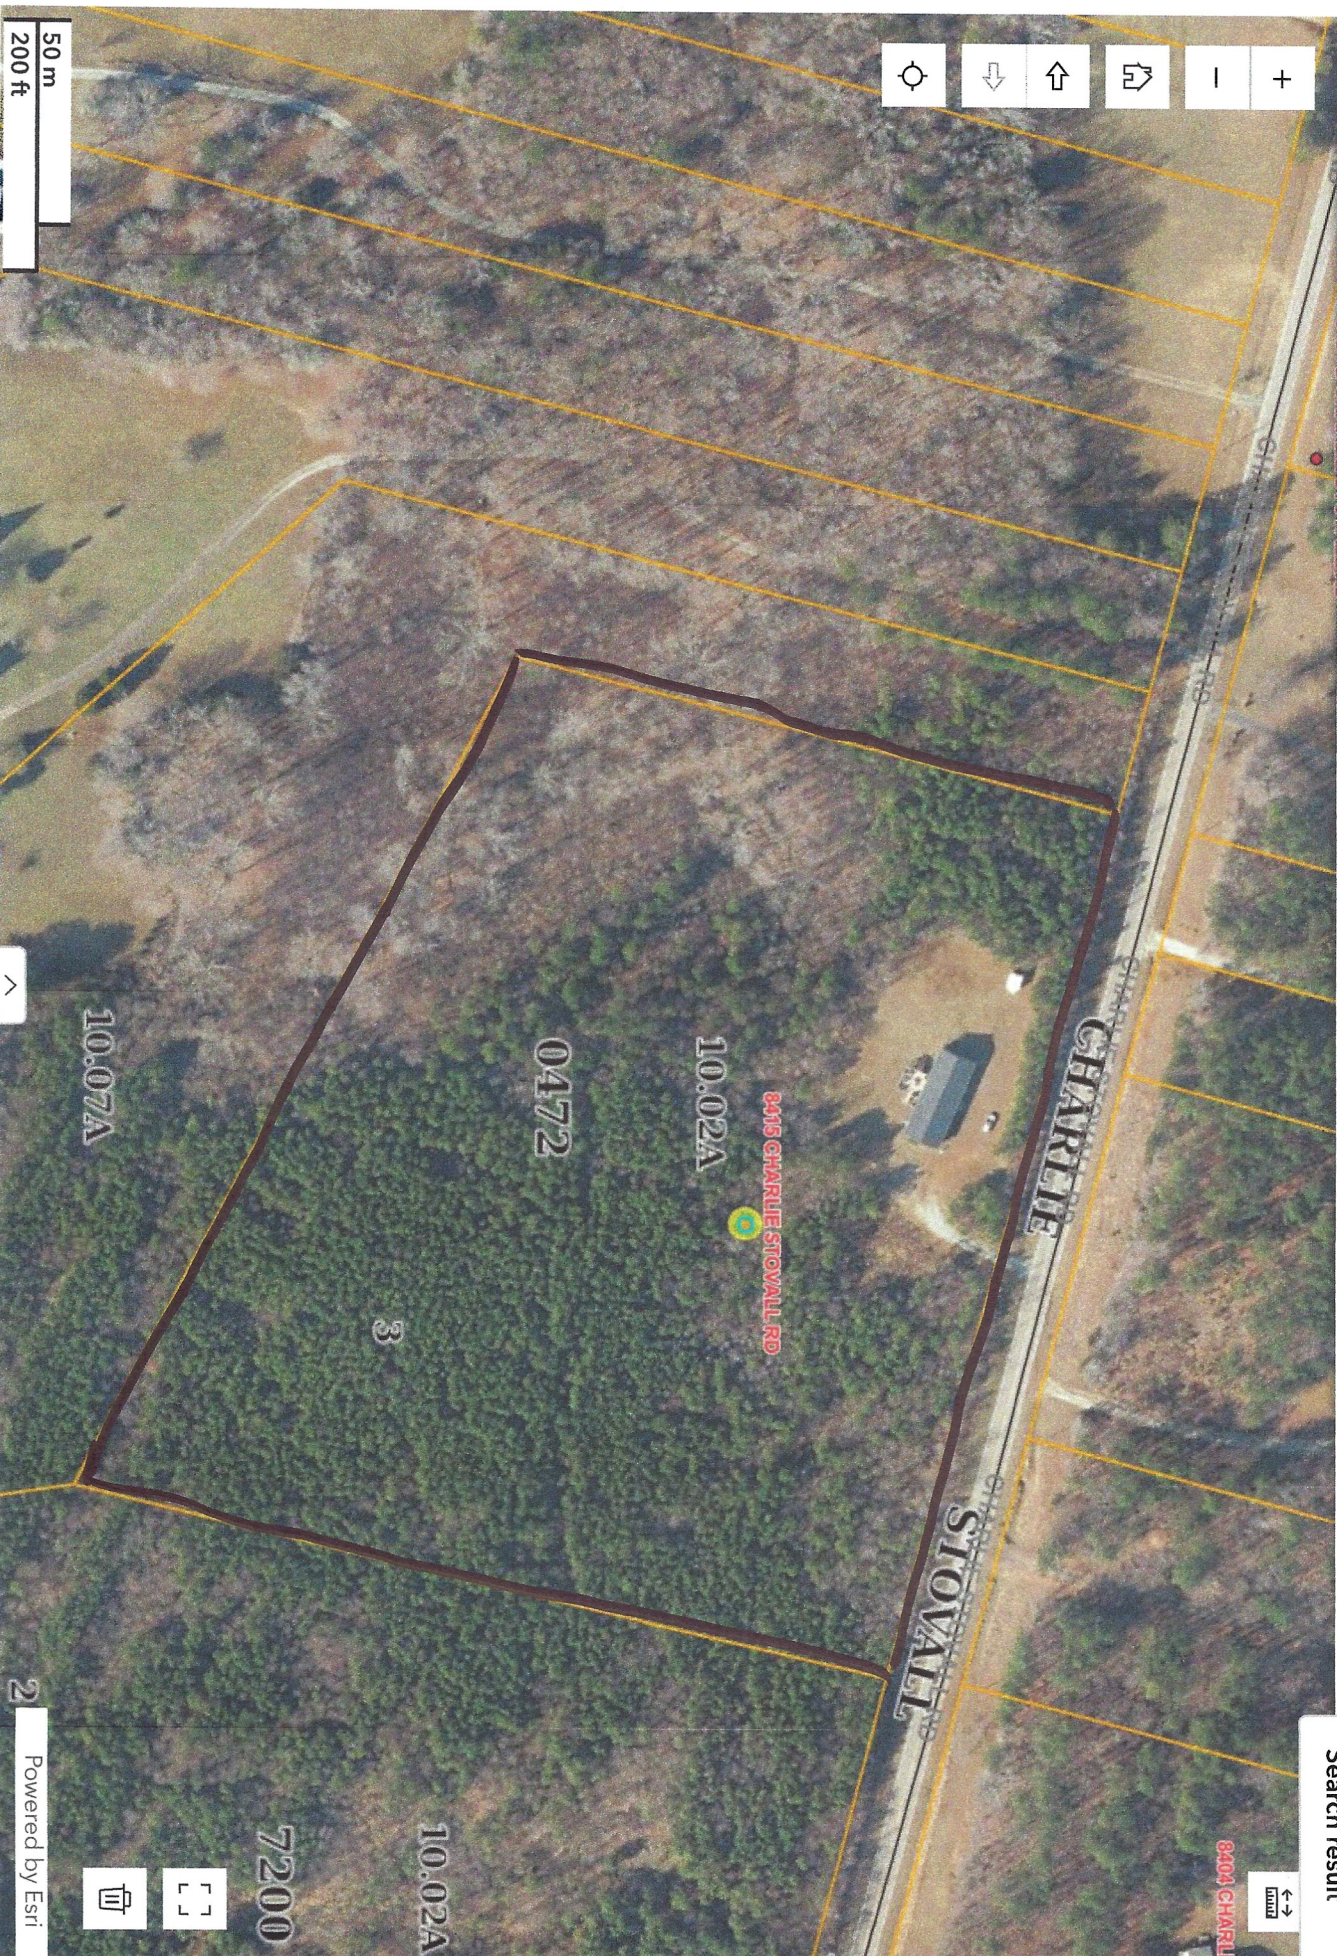

50 m
200 ft

