

PRELIMINARY PLOT PLAN FOR

CHAD BALL CONSTRUCTION

LOT 12, WILDERS CROSSING SUBDIVISION

WILLOW RIDGE DRIVE

REF: M.B. 2005, PAGE 259-A

HARRIS TOWNSHIP

FRANKLIN COUNTY, NORTH CAROLINA

JANUARY 25, 2008


ZONED R-30

60 30 0 60 120




SCALE 1"=60'

N/F
BOBBY S. DOLLIE B.
STRICKLAND

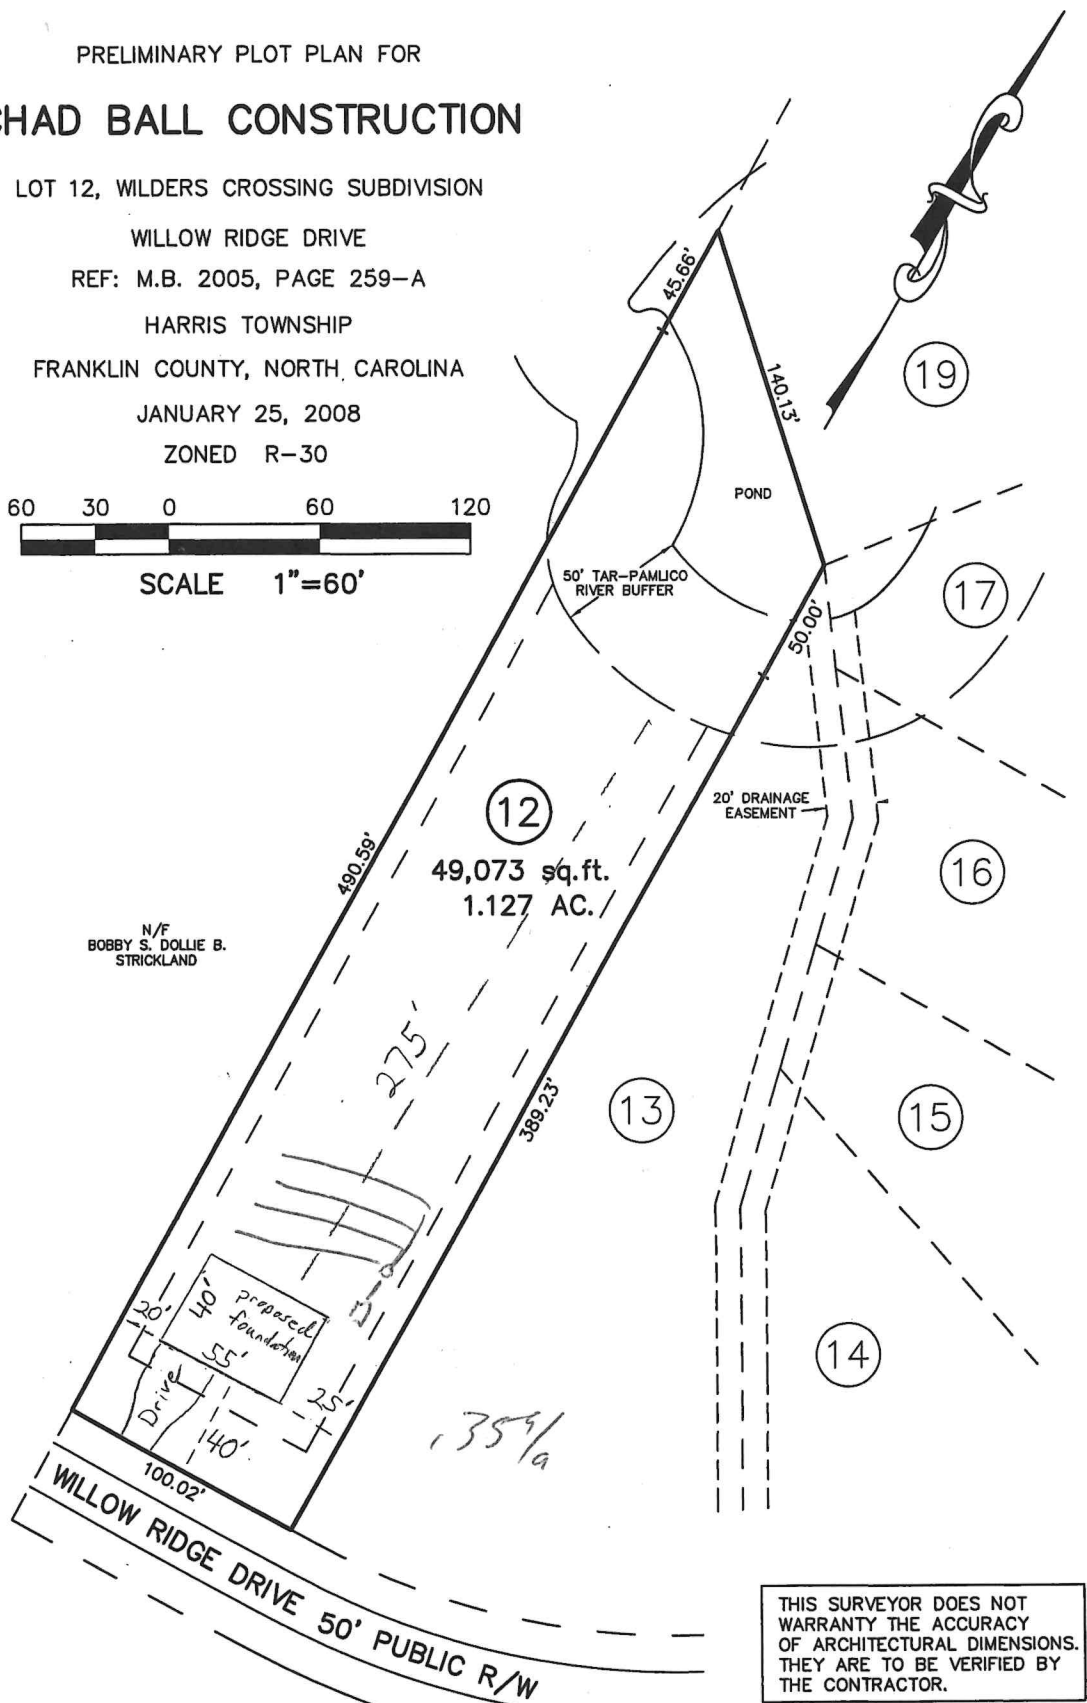

THIS SURVEYOR DOES NOT
WARRANTY THE ACCURACY
OF ARCHITECTURAL DIMENSIONS.
THEY ARE TO BE VERIFIED BY
THE CONTRACTOR.

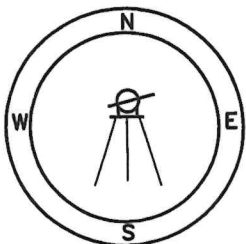

CAWTHORNE, MOSS
& PANCIERA, P.C.

Professional Land Surveyors

333 S. White Street
Post Office Box 1253
Wake Forest, N.C. 27588
(919)556-3148

NOTES:

-THIS PLAN DOES NOT REFLECT AN
ACTUAL SURVEY. IT IS A PRELIMINARY
PLAN AND SHOULD BE USED FOR ITS
INTENDED PURPOSE ONLY.
-NOT FOR RECORDATION, CONVEYANCES,
OR SALES.