


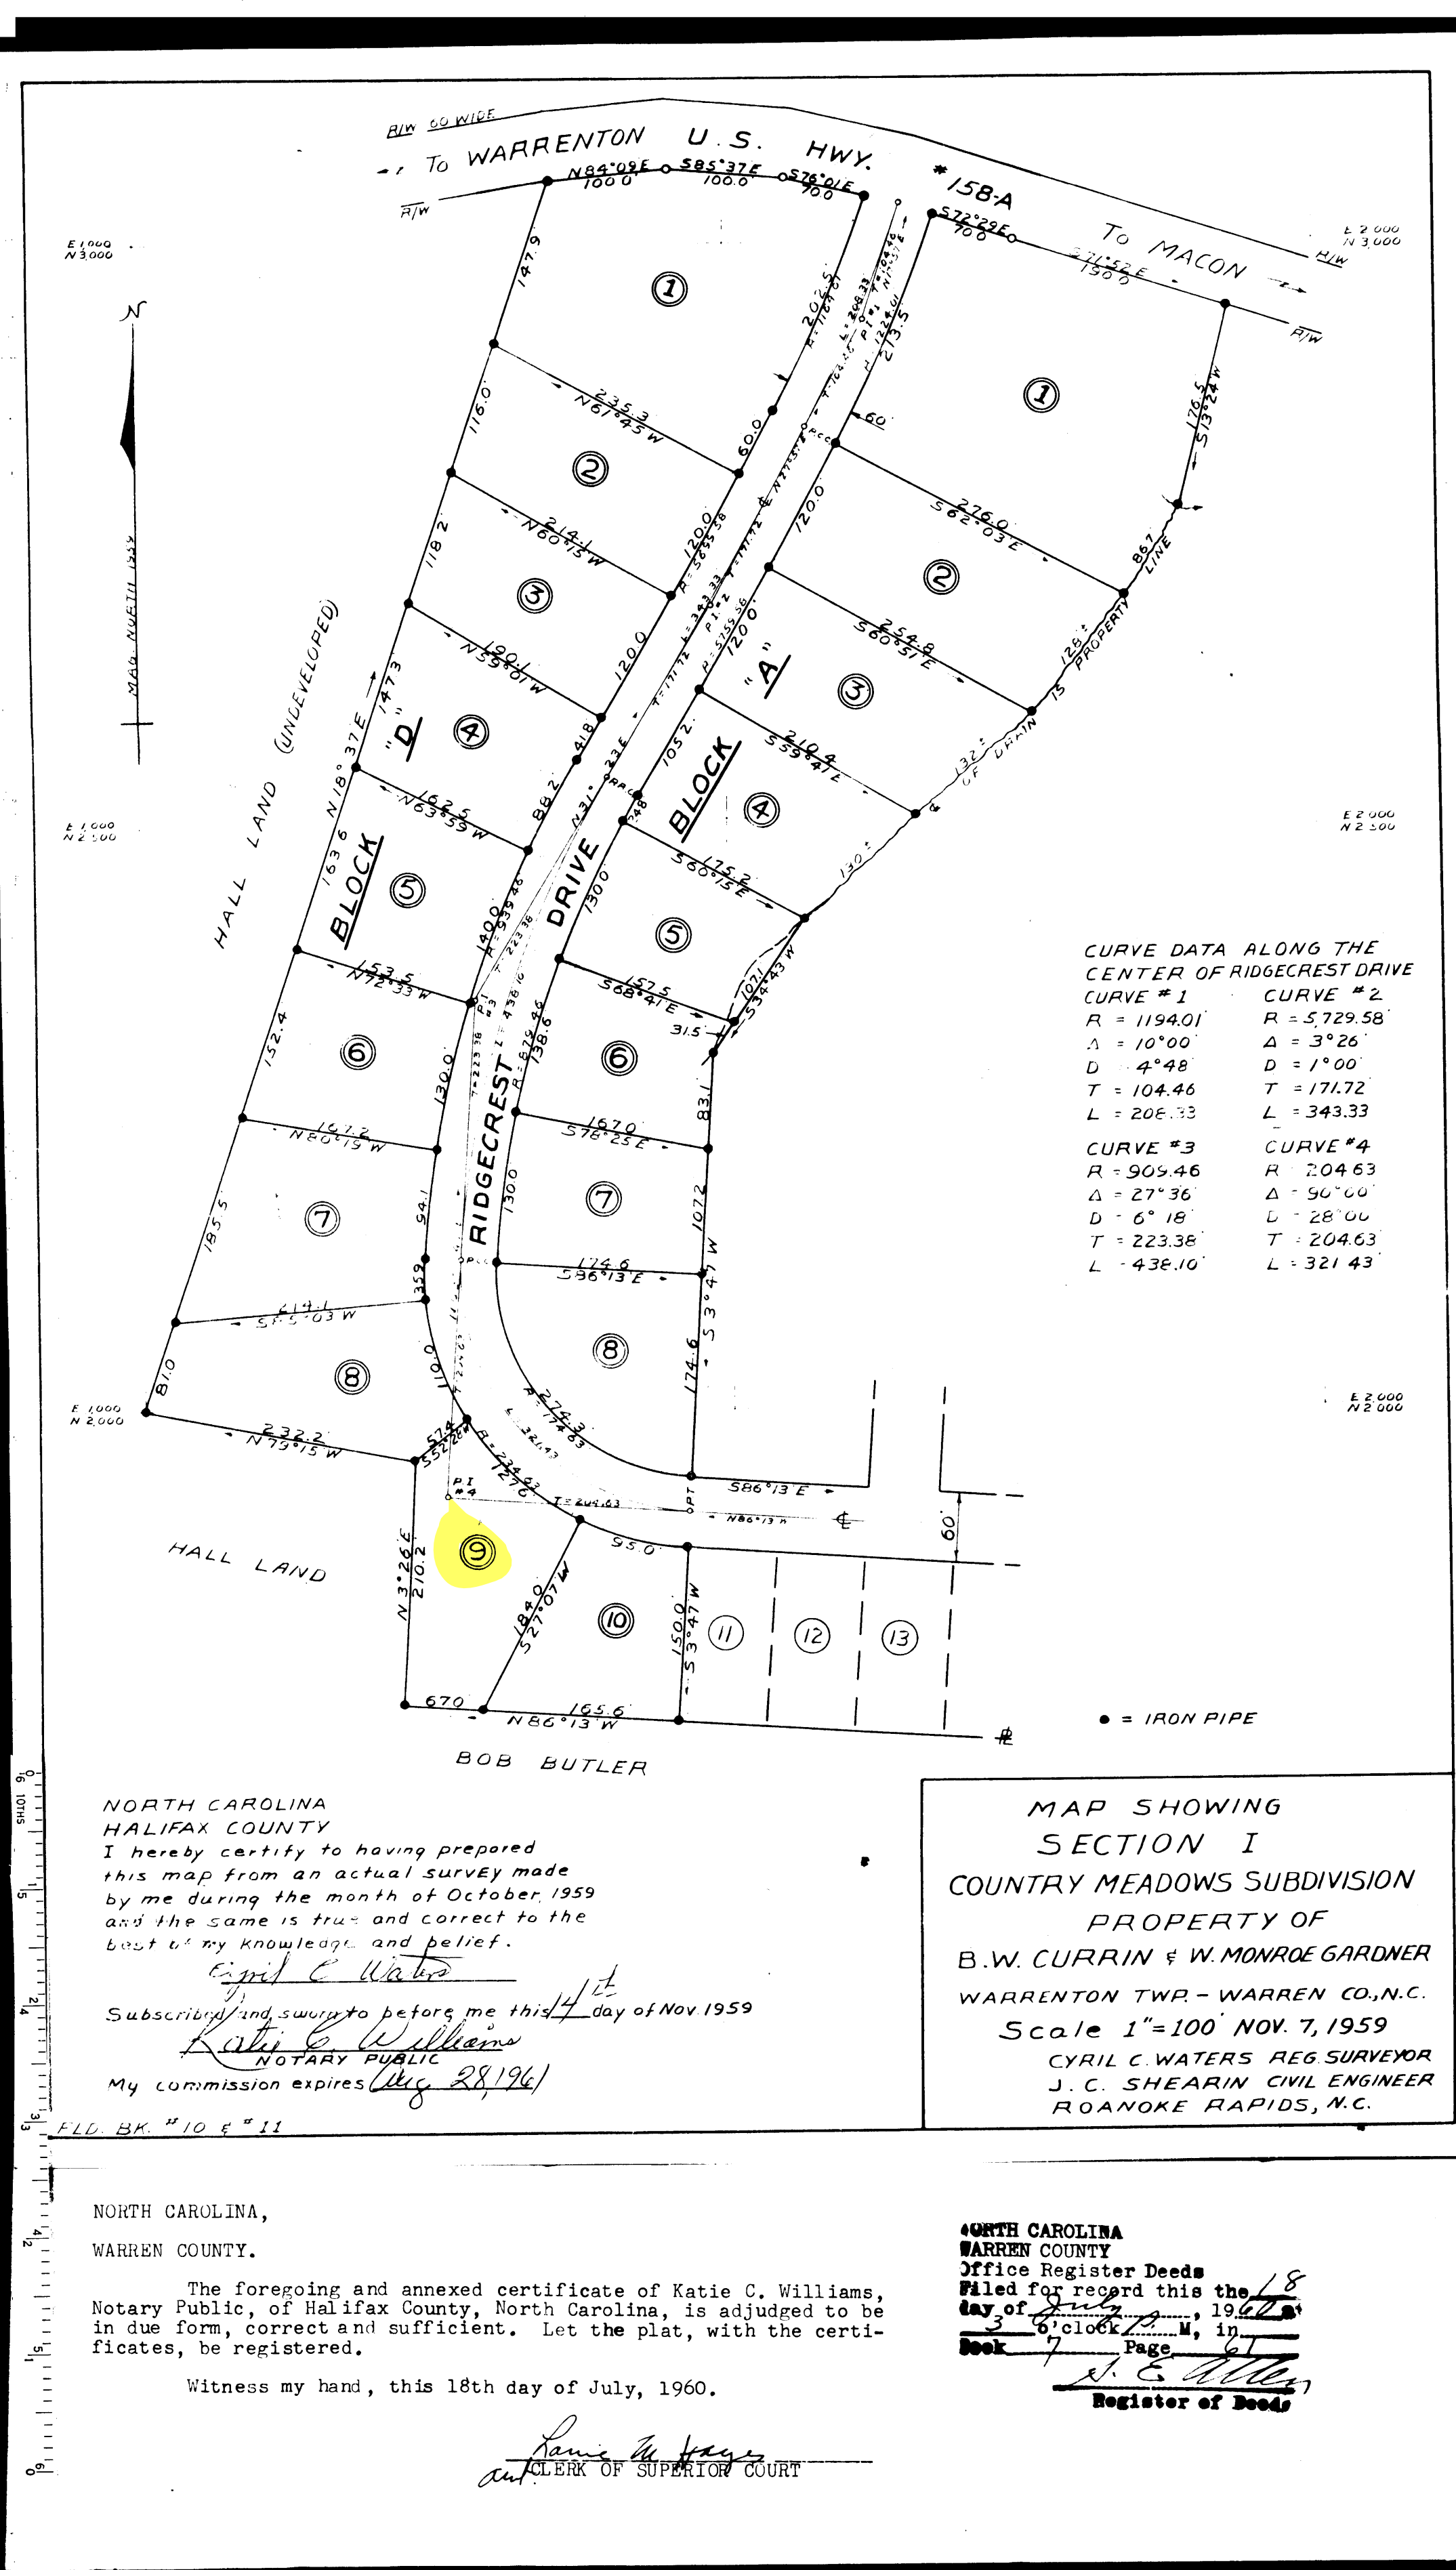

NORTH CAROLINA
HALIFAX COUNTY
I hereby certify to having prepared
this map from an actual survey made
by me during the month of October, 1959
and the same is true and correct to the
best of my knowledge and belief.

Cyril C. Waters
Subscribed and sworn to before me this 4th day of Nov 1959
Katie C. Williams
NOTARY PUBLIC
My Commission expires Aug 28, 1961

MAP SHOWING
SECTION I
COUNTRY MEADOWS SUBDIVISION
PROPERTY OF
B.W. CURRIN & W. MONROE GARDNER
WARRENTON TWP. - WARREN CO., N.C.
Scale 1"=100' NOV. 7, 1959
CYRIL C. WATERS REG. SURVEYOR
J. C. SHEARIN CIVIL ENGINEER
ROANOKE RAPIDS, N.C.

NORTH CAROLINA,
WARREN COUNTY.
The foregoing and annexed certificate of Katie C. Williams,
Notary Public, of Halifax County, North Carolina, is adjudged to be
in due form, correct and sufficient. Let the plat, with the certi-
ficates, be registered.
Witness my hand, this 18th day of July, 1960.
James H. Hayes
CLERK OF SUPERIOR COURT

NORTH CAROLINA
WARREN COUNTY
Office Register Deeds
Filed for record this the 18th
day of July, 1960, at
3 o'clock P.M., in
Book 7 Page 61
J. C. Shearin
Register of Deeds

Platbook 7 page 61