


DEPARTMENT OF TRANSPORTATION
DIVISION OF HIGHWAYS
PROPOSED SUBDIVISION ROAD
CONSTRUCTION STANDARDS CERTIFICATION
Approved S.L. Hamme
DISTRICT ENGINEER
Date Oct 8, 1985



FILE D-2-105

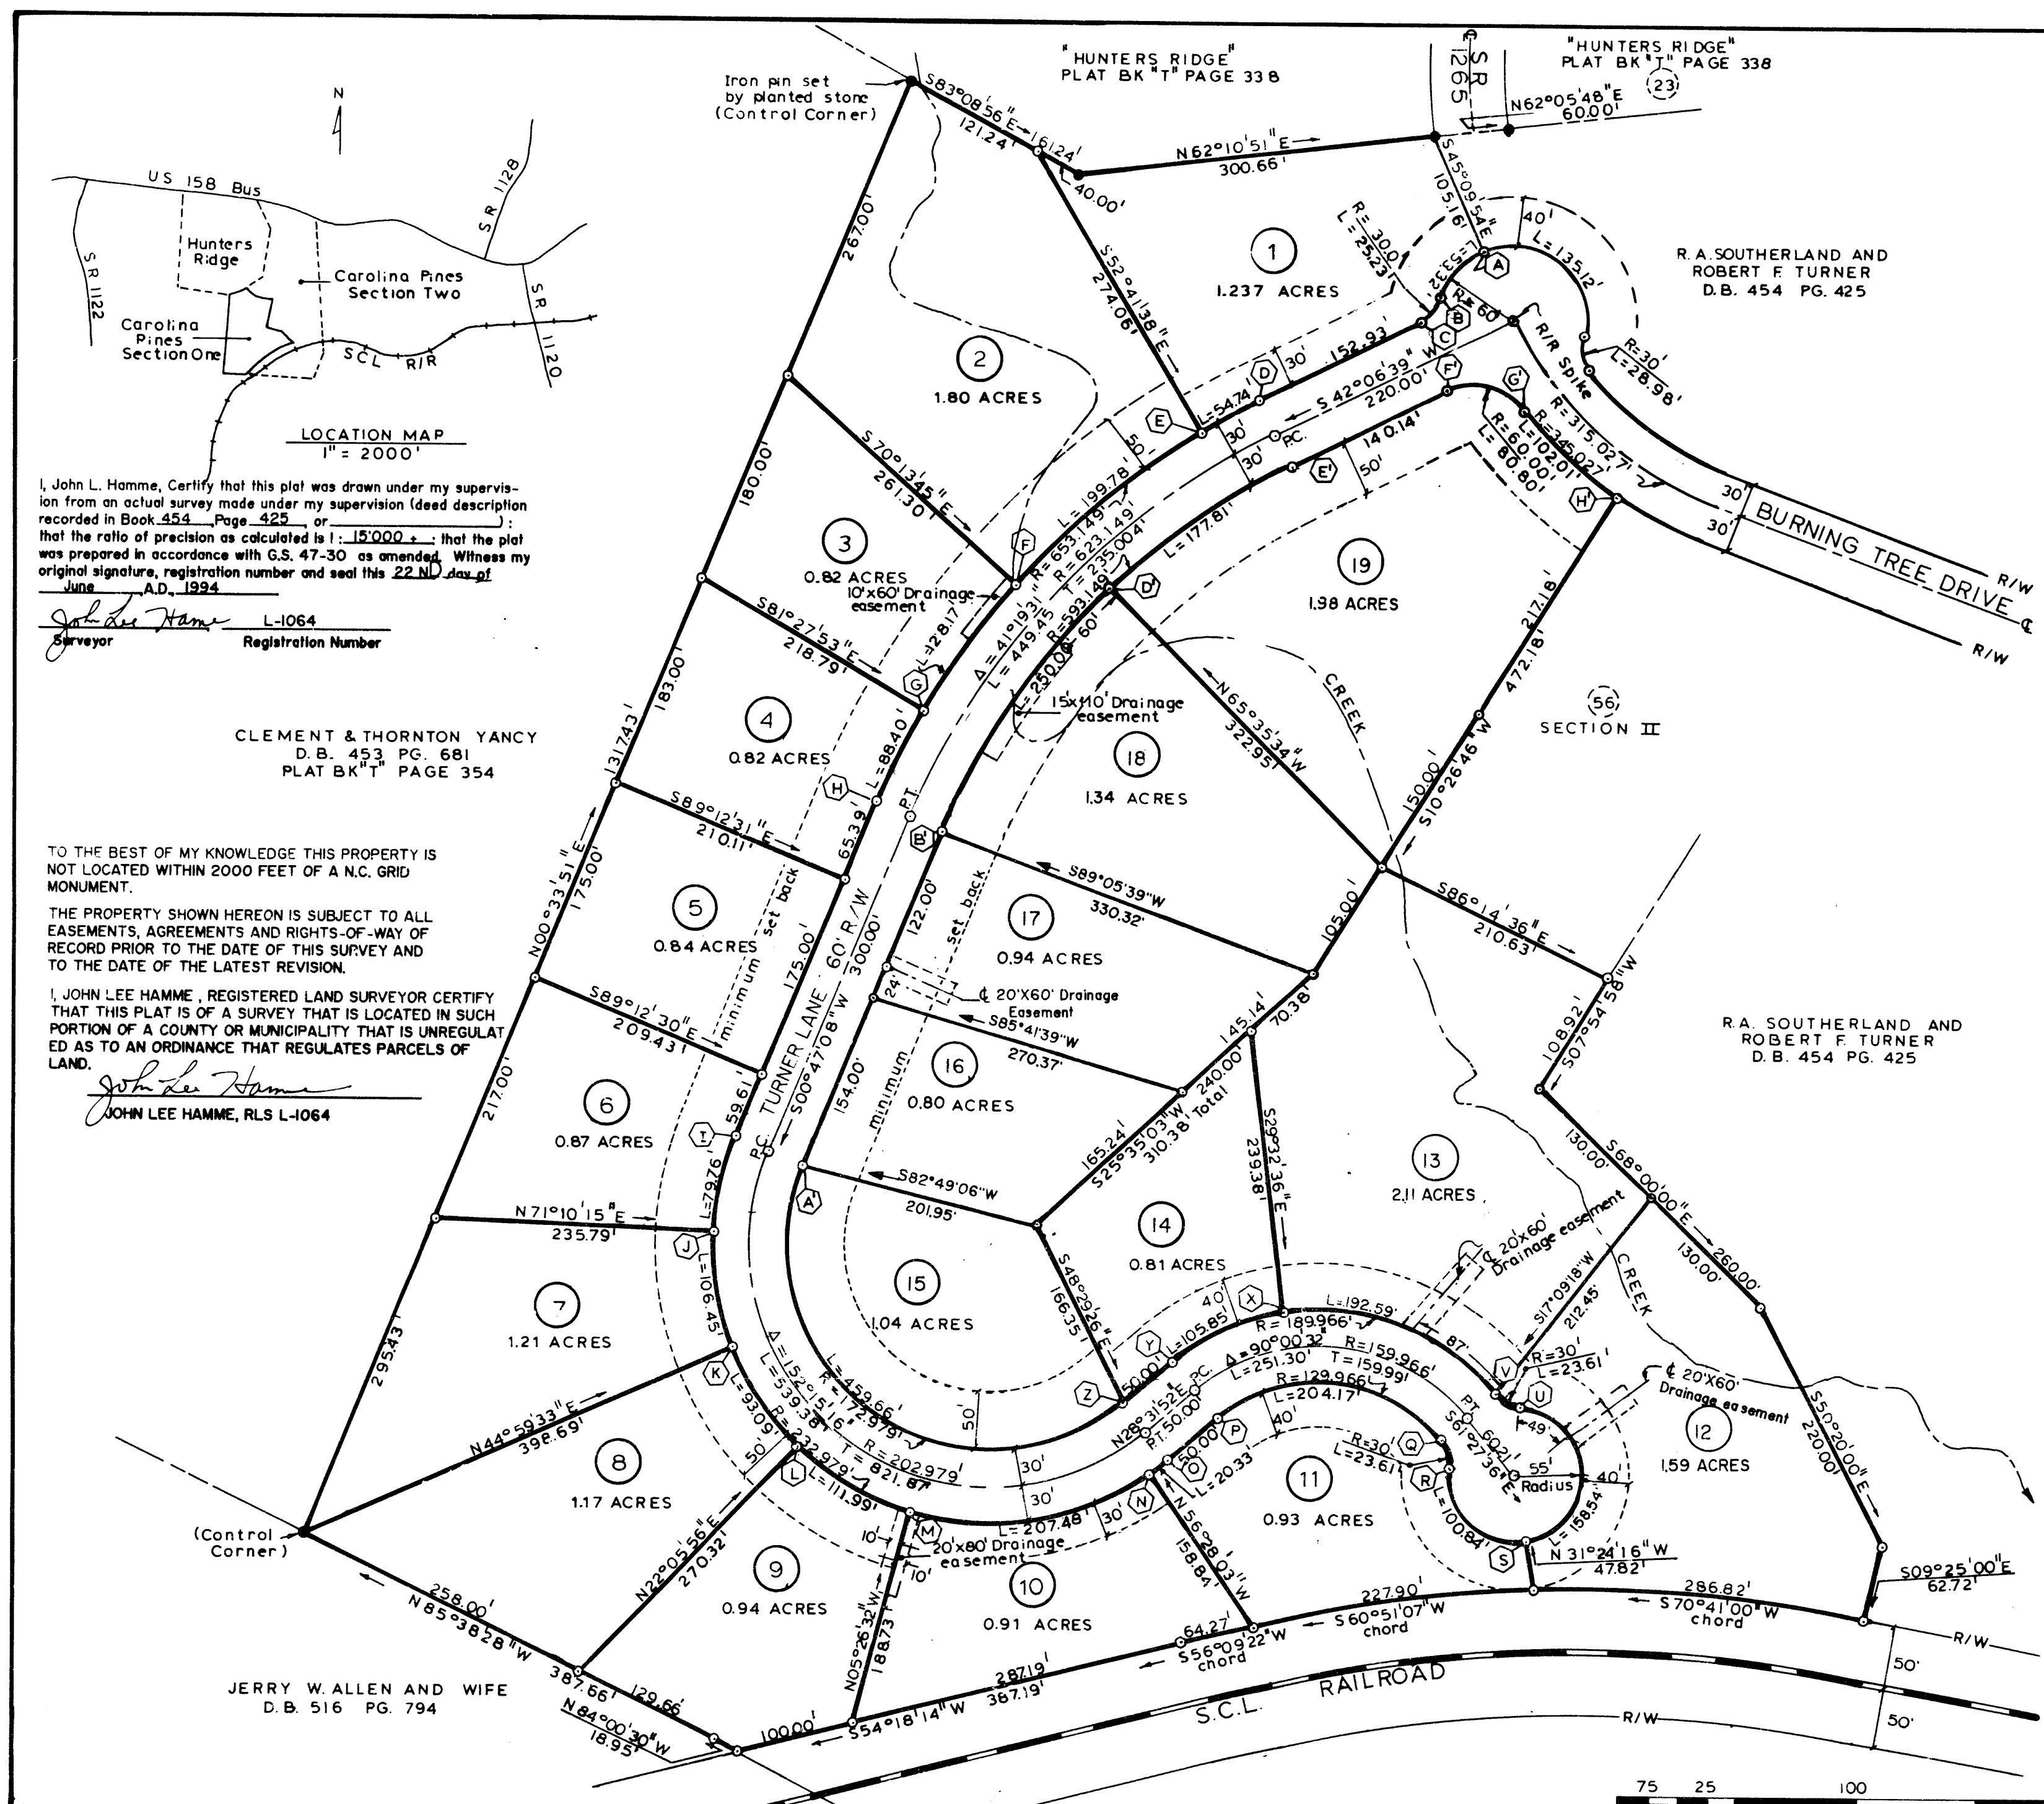

CHORDS ALONG STREET RIGHT OF WAY		
CHORD	BEARING	DISTANCE
A-B	S19°22'41\"W	51.56'
B-C	S18°00'57\"W	24.49'
D-E	S39°42'36\"W	54.72'
E-F	S28°32'47\"W	199.00'
F-G	S14°09'43\"W	127.96'
G-H	S04°39'47\"W	88.33'
I-J	S09°01'06\"E	79.37'
J-K	S31°55'16\"E	105.53'
K-L	S56°27'14\"E	92.47'
L-M	S81°40'16\"E	110.92'
M-N	N59°02'41\"E	200.69'
N-O	N31°01'56\"E	20.32'
P-Q	N73°32'14\"E	183.81'
Q-R	S38°54'28\"E	23.01'
R-S	S68°52'50\"E	87.30'
S-U	N23°59'06\"W	109.08'
U-V	N84°00'29\"W	23.01'
V-X	S89°29'55\"W	184.45'
X-Y	S44°29'35\"W	104.48'
Z-A'	N75°20'27\"W	335.87'
B'-D'	N12°51'37\"E	248.16'
D'-E'	N33°31'23\"E	177.15'
F'-G'	N80°41'33\"E	74.83'
G'-H'	S69°11'50\"E	101.63'

STATE OF NORTH CAROLINA, VANCE COUNTY
The foregoing certificate of Charlene M. Hamme,
Notary Public of Vance County, NC,
is (and) certified to be correct. This instrument was presented for
registration and recorded in this office in Book V, Page 291.
This 4 day of August, 1994, at 11:12 o'clock A.M.
SARAH H. HALE, REGISTER OF DEEDS
By: Rebecca W. Hine
Deputy/Assistant

North Carolina Vance County
I, a Notary Public of the County and State aforesaid,
certify that John Lee Hamme, a Registered Land Surveyor,
personally appeared before me this day and acknowledged the
execution of the foregoing instrument.
Witness my hand and official stamp or seal, this 23 day of
June, 1994.
Charlene M. Hamme
Notary Public
My commission expires Oct 2, 1998

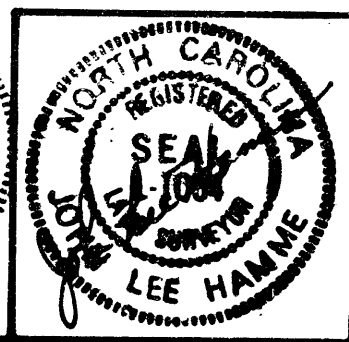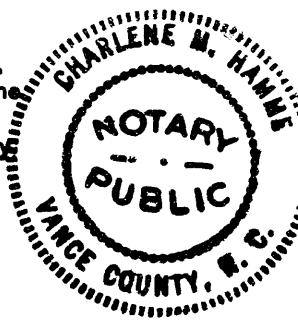

JOHN L. HAMME
CIVIL ENGINEER & LAND SURVEYOR
151 BELLE ST
HENDERSON, N.C. 27536
PREPARED BY: N.H. - J.L.H.
DATE: FEB. 10, 1984 40422Y 15
SCALE: 1\"= 100'

03971 SECTION ONE OF
CAROLINA PINES SUBDIVISION
WATKINS TOWNSHIP
VANCE COUNTY, N.C.