

LOT INFORMATION:

PIN: 1843-59-4596
REFERENCE: DB: 2338 PG: 212
TOTAL LOT AREA = 0.187 AC = 8,125 SF
HOUSE = 1,326 SF

POURCH = 83 SF
SIDEWALK = 41 SF
DRIVEWAY (TO P/U) = 400 SF
COVERED PORCH = 120 SF
AC PAD = 9 SF

PROPOSED IMPERVIOUS = 1,979 SF
PERCENT IMPERVIOUS = 24.36%
MAXIMUM IMPERVIOUS = 3,500 SF


CONCRETE AND LANDSCAPE	
TYPE	S.F.
CONCRETE	751
LANDSCAPE	6,675

BUILDING SETBACKS
FRONT - 15'
REAR - 10'
SIDE - 6'
CORNER SIDE - 15'

INSET SCALE: 1"=20'

NOTES:


- THIS SURVEY WAS PREPARED BY BATEMAN CIVIL SURVEY CO., UNDER THE SUPERVISION OF SONYA A. WARD, PLS.
- THIS PLAN HAS BEEN PREPARED FOR LAYOUT AND PERMITTING PURPOSES ONLY.
- PROPERTY LINES SHOWN WERE TAKEN FROM EXISTING FIELD EVIDENCE, EXISTING DEEDS AND PLATS OF PUBLIC RECORD, AND INFORMATION SUPPLIED TO THE SURVEYOR BY THE CLIENT.
- ALL DISTANCES ARE HORIZONTAL GROUND DISTANCES AND ALL BEARINGS ARE NORTH CAROLINA STATE PLANE COORDINATE SYSTEM UNLESS OTHERWISE SHOWN.
- THIS MAP IS NOT FOR RECORDATION AND SHOULD BE REVIEWED BY A LOCAL GOVERNMENT AGENCY FOR COMPLIANCE WITH ANY APPLICABLE LAND DEVELOPMENT REGULATIONS.
- THE BASIS OF NORTH AND ALL EASEMENTS, RIGHTS-OF-WAYS, BUFFERS, SETBACKS AND ADJOINERS, ETC. REFERENCED IN TITLE BLOCK.
- NO INVESTIGATION INTO THE EXISTENCE OF JURISDICTIONAL WETLANDS, FLOOD ZONES OR RIPARIAN BUFFERS PERFORMED BY THIS FIRM. ALL LINES SHOWN, IF ANY, ARE SCALED FROM THE RECORDED PLAT.
- SURVEYOR HAS MADE NO INVESTIGATION OR INDEPENDENT SEARCH FOR EASEMENTS OF RECORD, ENCUMBRANCES, RESTRICTIVE COVENANTS, OWNERSHIP TITLE EVIDENCE OR ANY OTHER FACTS THAT AN ACCURATE AND CURRENT TITLE SEARCH MAY DISCLOSE.
- PROPERTY IS NOT IN A FLOOD HAZARD AREA PER FEMA FIRM MAP NO. 3720184400K PANEL 1844, 3720184300K PANEL 1843 EFFECTIVE DATE 4-16-2013.
- ZONING: R-8 (PER FRANKLIN CO. GIS)
- BUILDER/DEVELOPER: MUNGO HOMES
2521 SCHIEFFELIN ROAD
APEX, NC 27502

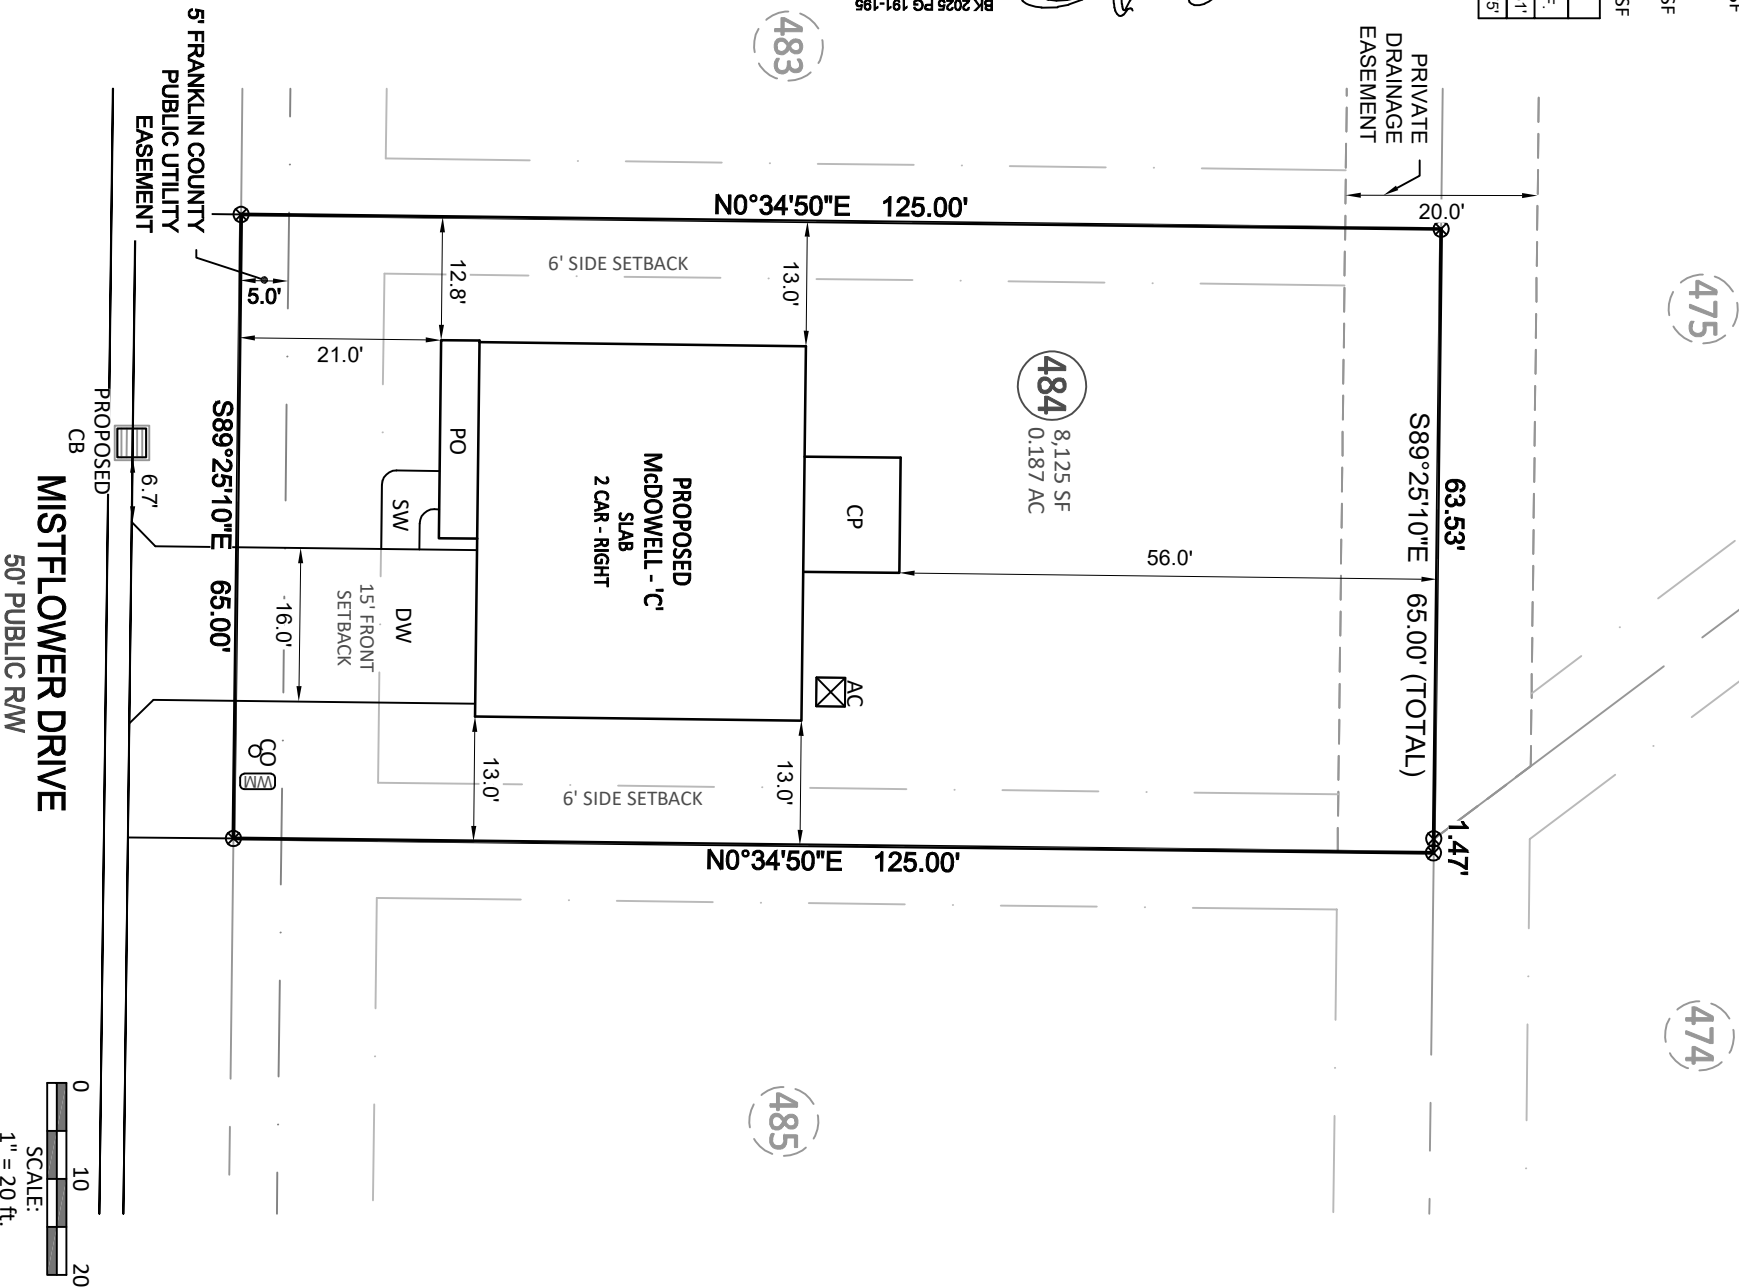

Bateman Civil Survey Company

Engineers • Surveyors • Planners

2524 Reliance Avenue, Apex, NC 27539 P: 919.577.1080 Fax: 919.577.1081
www.batemancivilsurvey.com info@batemancivilsurvey.com
NCBELS Firm No. C-2378

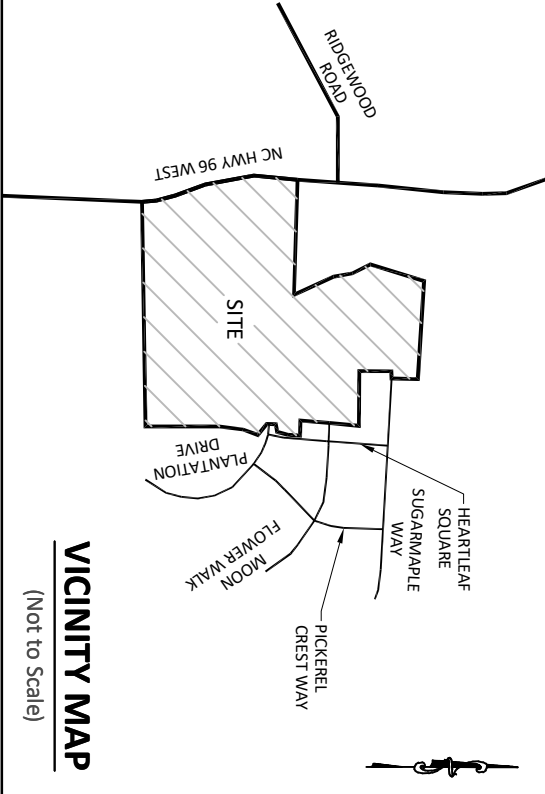

VICINITY MAP

(Not to Scale)

LEGEND

- PO = COV. FRONT PORCH/PATIO
 - CP = COV. REAR PORCH/PATIO
 - WD = WOOD DECK
 - SW = SIDEWALK
 - DW = CONCRETE DRIVEWAY
 - SP = SCREENED PORCH/PATIO
 - P = CONCRETE PATIO
 - ⊗ = COMPUTED POINT
 - = IRON PIPE FOUND (IPF)
 - = IRON PIPE SET (IPS)
 - = SCRIBE FOUND/SET (SS)
 - ◻ = WATER METER
 - CO = CLEAN OUT
 - AC = AIR CONDITIONER PAD
 - ⊙ = CABLE PEDESTAL
 - ⊙ = SEWER MANHOLE
 - ⊙ = TELEPHONE PEDESTAL
 - CB = CATCH BASIN/CURB INLET
 - ⊙ = LIGHT POLE
 - ⊙ = HAND HOLE/UTILITY VAULT
 - ⊙ = ELECTRIC BOX/TRANSFORMER
 - ⊙ = FIRE HYDRANT
 - DI = DRAIN INLET/YARD INLET
 - P/L = PROPERTY LINE
 - R/W = RIGHT OF WAY
- I, SONYA A. WARD, CERTIFY THAT THIS PLAT WAS DRAWN UNDER MY DIRECT SUPERVISION FROM A SURVEY MADE UNDER MY SUPERVISION (PLAT BOOK REFERENCED IN TITLE BLOCK); THAT THE BOUNDARIES NOT SURVEYED ARE CLEARLY INDICATED AS DRAWN FROM INFORMATION LISTED UNDER REFERENCES; THAT THE RATIO OF PRECISION AS CALCULATED IS 1:10,000+; AND THAT THIS MAP MEETS THE REQUIREMENTS OF THE STANDARD OF PRACTICE FOR LAND SURVEYING IN NORTH CAROLINA. L-4017
DATED:

PRELIMINARY

This map is of an existing parcel of land and is only intended for the parties and purposes shown. This map not for recordation. No title report provided.

BUILDER TO VERIFY HOUSE LOCATION
DIMENSIONS AND REVIEW TOTAL
IMPERVIOUS NOTED ON THIS PLOT PLAN

PRELIMINARY PLOT PLAN
FOR
MUNGO HOMES

WINSTON RIDGE - PHASE 4-5 - LOT 484
33 MISTFLOWER DRIVE, YOUNGSVILLE, NC
YOUNGSVILLE TOWNSHIP, FRANKLIN COUNTY

DATE: 5/28/26 DRAWN BY: SLA CHECKED BY: SAW

REFERENCE: BK 2025 PG 191-195 BGS# 250109 SCALE: 1" = 20'