


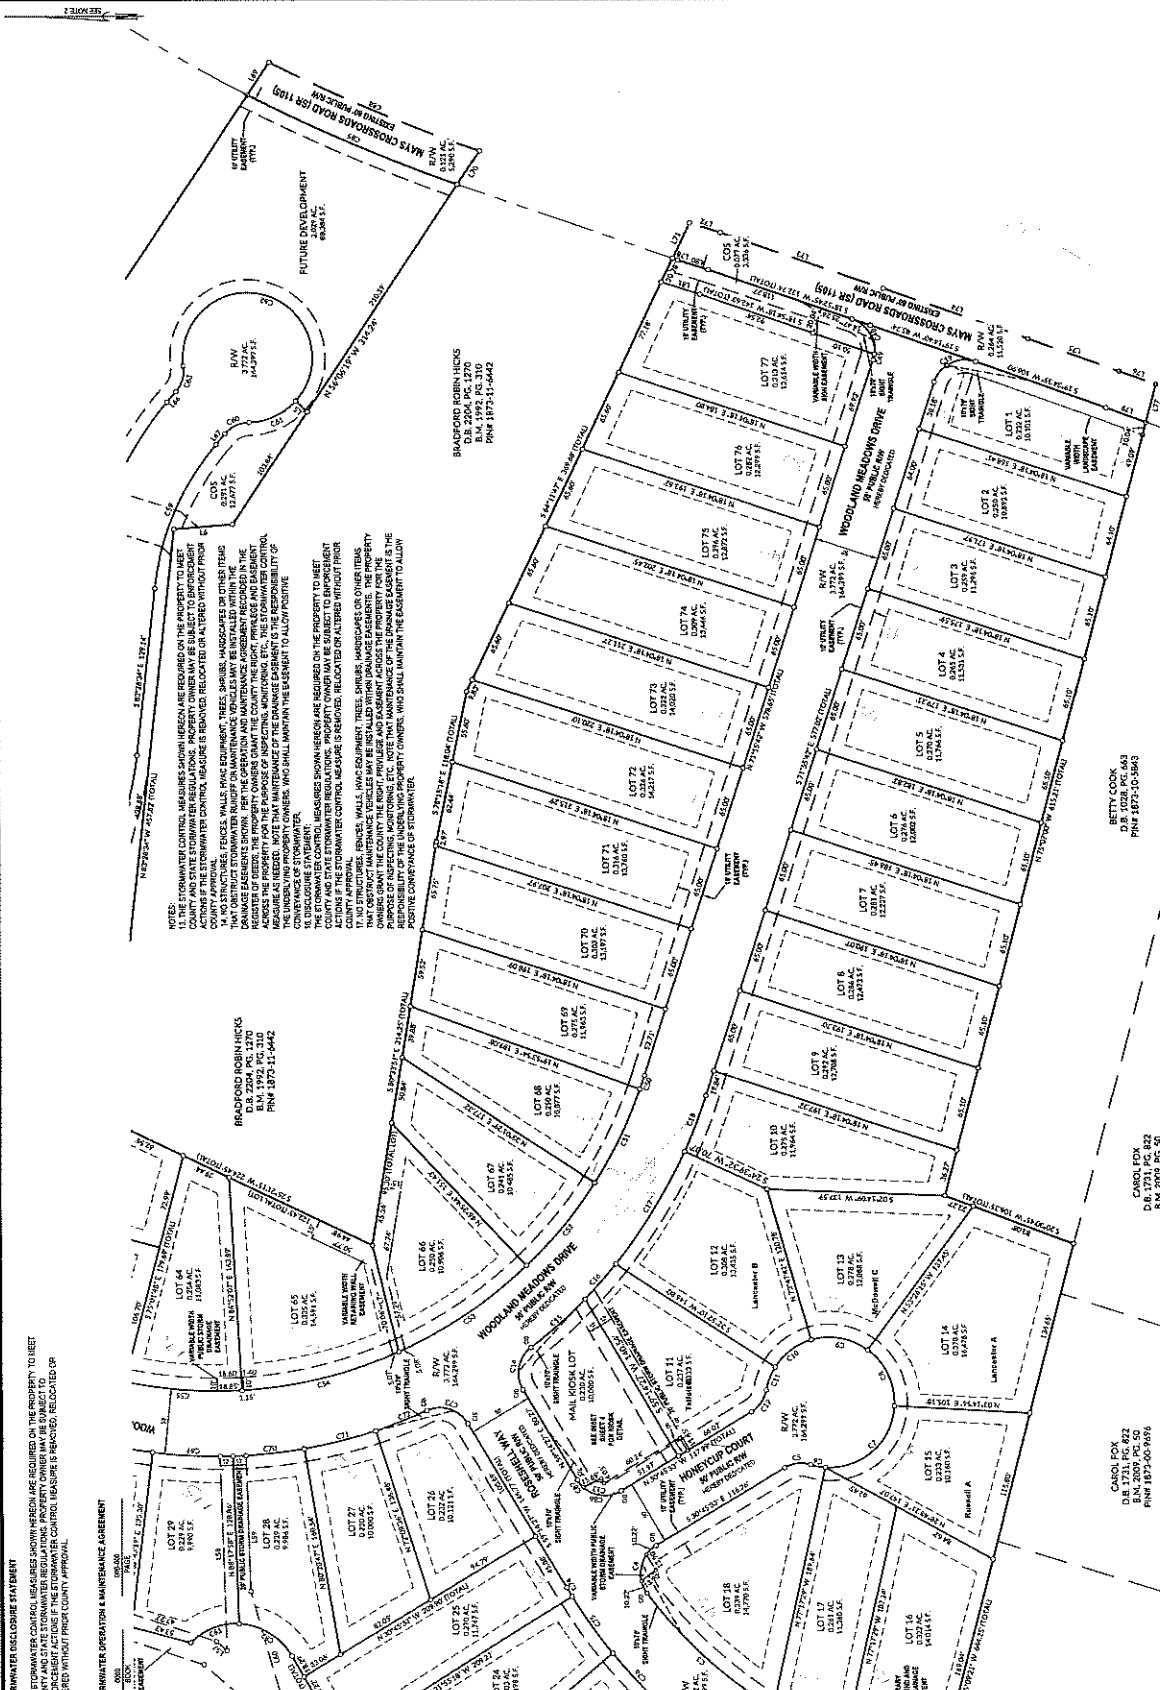

THE STORMWATER CONTROL MEASURES SHOWN HEREON ARE REQUIRED ON THE PROPERTY TO MEET THE CITY AND STATE STORMWATER REGULATIONS. PROPERTY OWNER MAY BE SUBJECT TO ENFORCEMENT ACTIONS IF THE STORMWATER CONTROL MEASURE IS REMOVED, RELOCATED OR CHANGED WITHOUT PRIOR COUNTY APPROVAL.

STORMWATER OPERATION & MAINTENANCE AGREEMENT

[illegible]

BRADFORD ROBIN HICKS
D.B. 2204, PG. 1270

RADFORD ROBIN HICKS
D.B. 2204, PG. 1270
B.M. 1992, PG. 310
DNR 1873-11-6442

CAROL FOX
D.B. 1731, PG. 822
B.M. 2009, PG. 50
PIN# 1873-00-9696

CAROL FOX
D.O. 1731, PG. 822

BETTY COOK
D.B. 1028, PG. 66
PIN# 1873-10-584

0167-01-0-1014

DATE: 03/15/2023

1

GOLDEN RIDGE

AGE SUBDIVISION

NOIS

Abstract

7

1

100

1

SCALE: 1"=60'

SURVEYED BY: WR

DRAWN BY: JDF

CHECK & CLOSURE BY: JDF:SBM

CAD FILE: GRP11.DWG

PROJECT NO: 02210256.00

PHASE 1	COUNTY: FRANKLIN
LOTS 1-31 & 51-59	ZONING: R-1S
OWNER'S DEVELOPER'S CARE	
TOWNSHIP: YOUNGSVILLE	N.N.: SEE REFERENCES

62-77	STATE: NORTH CAROLINA	SHEET: 3 OF 7
AL FUND, LLC		

WithersRavenel
Engineers | Planners | Surveyors
115 Mockman Drive | Cary, NC 27511
t: 919.469.3340 | license #E-1479 | www.withersravenel.com

1
il.com