


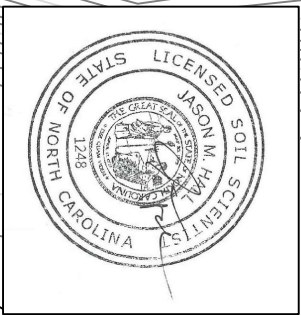

more of provisionally useable material and have potential for conventional or modified conventional septic systems. There will be inclusions of soils in these areas that may only be suitable for LPP

Areas contain soils with 24 to 29 inches or more of provisionally useable material and have potential LPP or ultra-shallow conventional septic systems. These areas will contain small areas of soils with greater than 30 inches of suitable soil/material that can be used for conventional septic systems.


Areas not evaluated by CCSC.

UN

Unsuitable areas for Conventional or LPP subsurface septic systems.

System: 4-Bedroom Gravity
4 lines at 100', 20" TB
Accepted Product
0.3 Soil LTAR

Oak Forest Lane

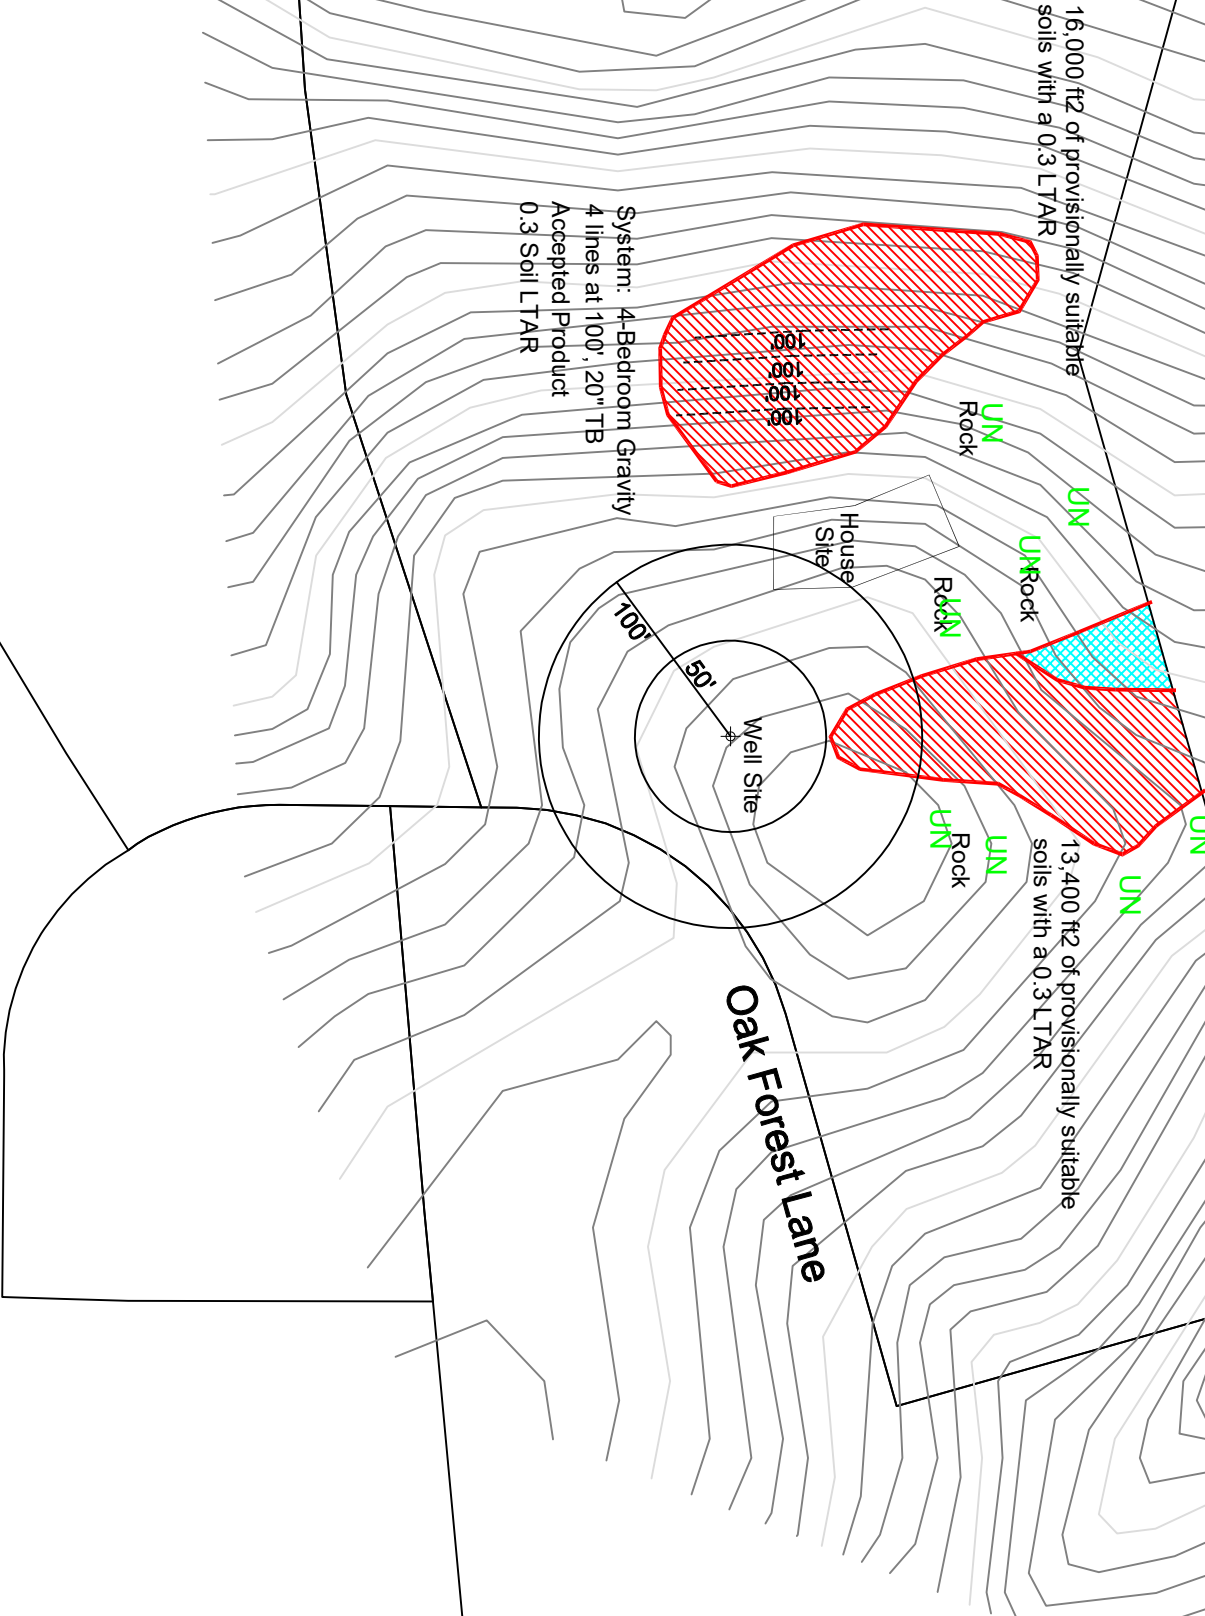

Many mechanical disturbances such as grading, cutting and filling of the suitable soil areas can render areas unsuitable for future septic systems.
*See accompanying report for additional information.
*Base map acquired from Wake County GIS, not a survey.
*Due to Soil Variability, CCSC cannot guarantee that the areas shown as suitable will be permitted by the local Health Department.
*The preliminary (approximate) soil lines cannot be used as legal descriptions for purposes of a land transfer or legal documentation.
*Additional field work may be required for a septic permit (septic system field layout/design)

GRAPHIC SCALE
1" = 100'



Central Carolina Soil Consulting, PLLC
1900 South Main Street, Suite 110
Wake Forest, North Carolina 27587
Phone (919)569-6704 Fax (919)569-6703

Preliminary Soil Evaluation
11.12-acres,
Oak Forest Lane
Franklin County, North Carolina

Job# : 3278
Drawn By : JH
Date : 4/15/2020
Revision : 00/00/0000