
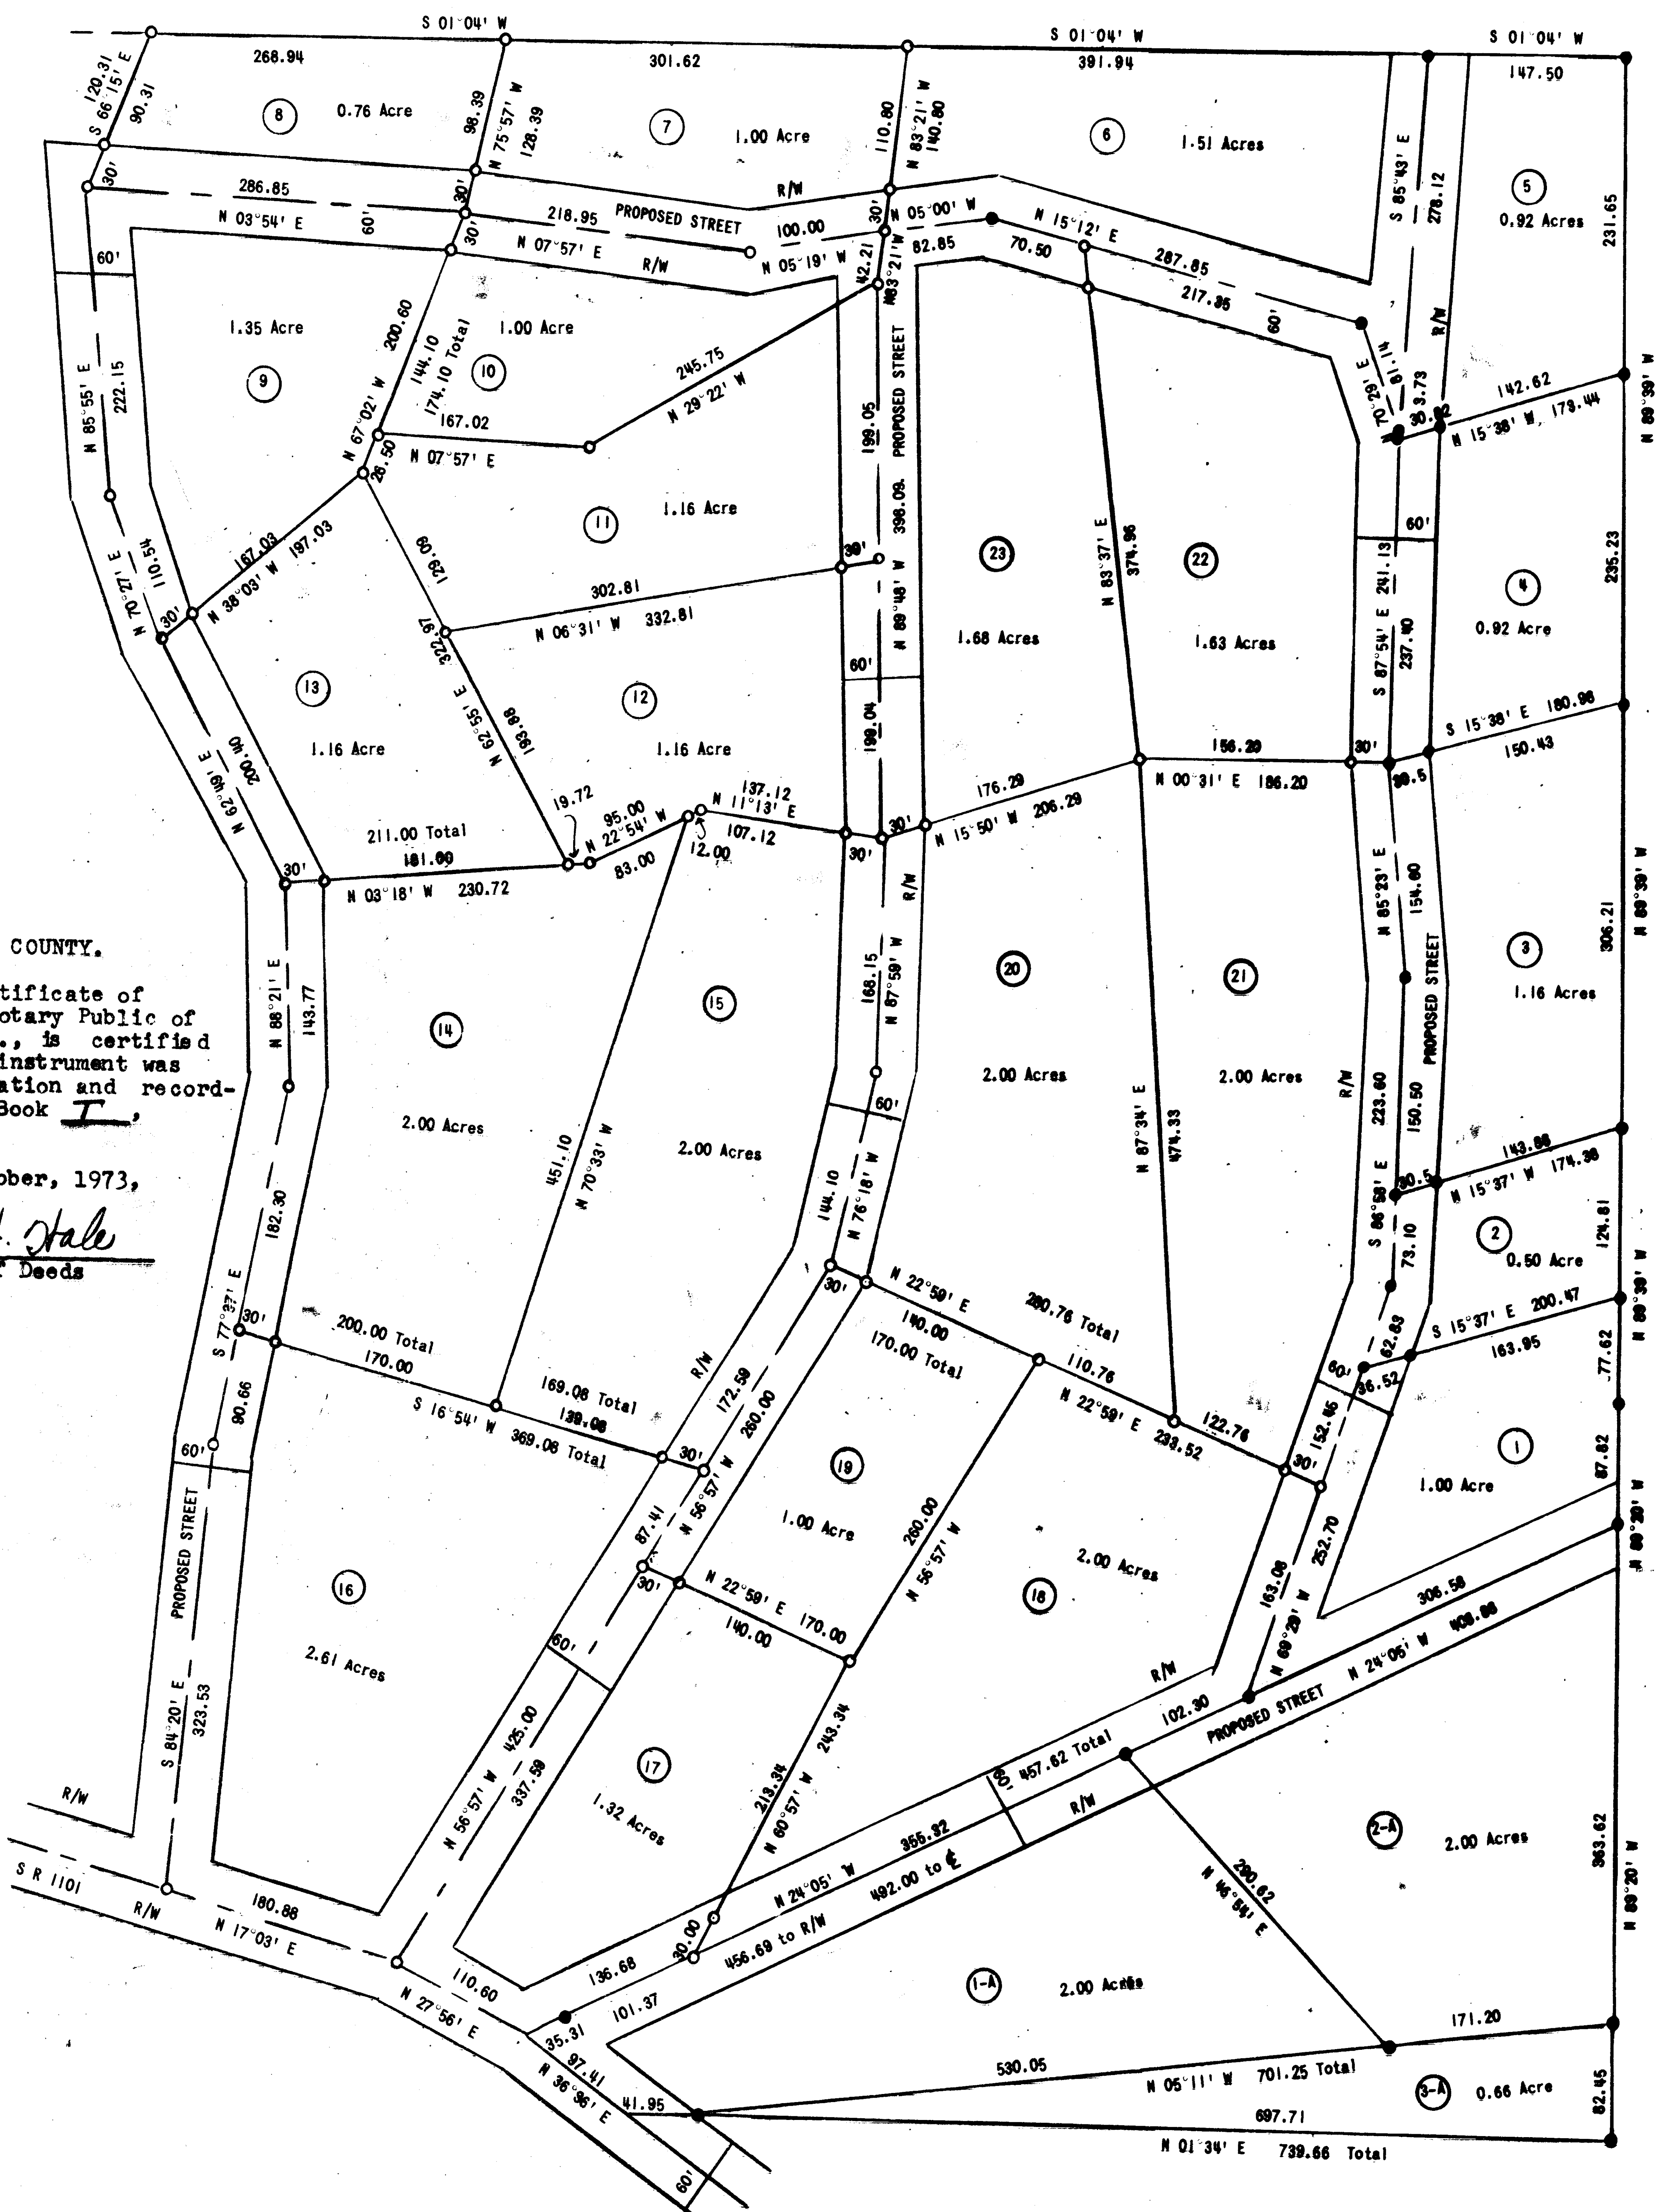


T-229

T-229

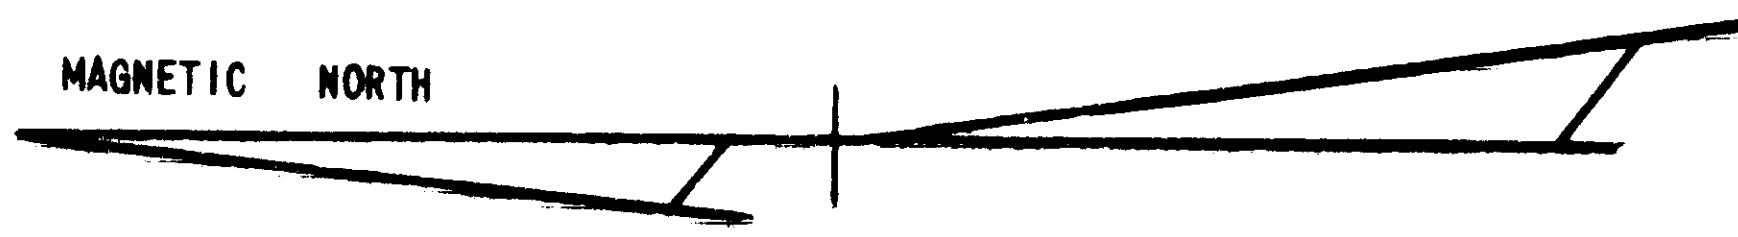

NORTH CAROLINA, VANCE COUNTY.

The foregoing certificate of Brunetta R. Taylor, Notary Public of Franklin County, N. C., is certified to be correct. This instrument was presented for registration and recorded in this office in Book I, Page 229.


This 25 day of October, 1973, at 2 o'clock P. M.

Sam H. Hale
Register of Deeds

NOTE: Lots 1-A thru 3-A surveyed 5-16-73 by HAROLD B. MULLEN
Lots 1 thru 6 surveyed 7-5-73 by HAROLD B. MULLEN
Lots 7 thru 23 surveyed 10-23-73 by HAROLD B. MULLEN
Lot 6 revised 10-23-73.

LEGEND

- existing iron pipe
- new iron pipe

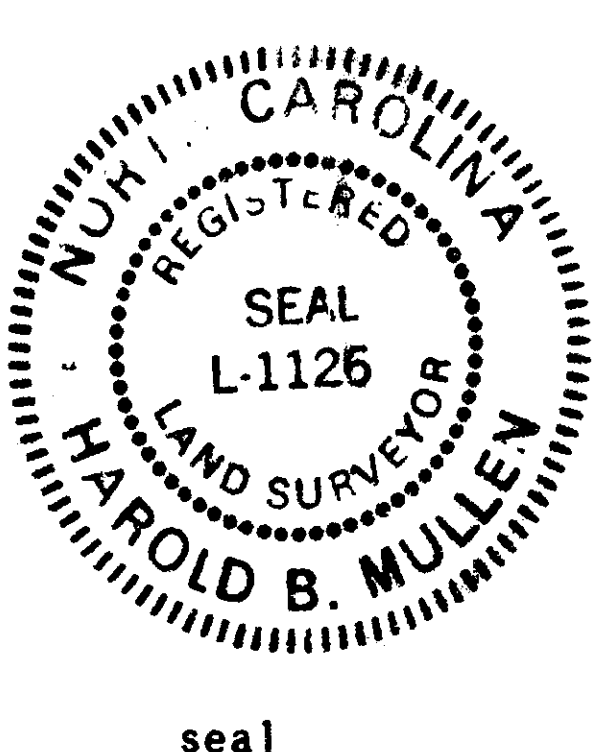


I, HAROLD B. MULLEN, certify that under my direction and supervision this map was drawn from an actual field survey; that the error of closure of the survey as calculated by latitudes and departures is 1: 5,000; that this map was prepared in accordance with G.S. 47-30 as amended.
Witness my hand and seal this 23 day of October, 1973.

R. L. S. L-1126 *Harold B. Mullen*

Sworn to and subscribed before me this 23 day of October, 1973.
My Commission expires 12-10-77.

Brunetta R. Taylor
NOTARY PUBLIC

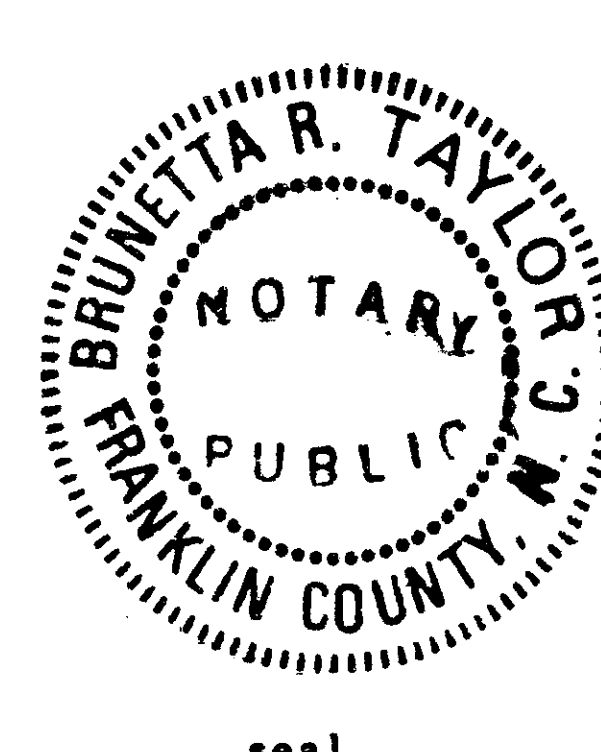

PROPERTY SURVEY FOR
WILLIAM H. LEWIS
VANCE COUNTY
NORTH CAROLINA

HAROLD B. MULLEN
REG. LAND SURVEYOR
ZEBULON N. C.

DRAWN BY: WDH C. BRT
CHECKED BY: HBM
DATE: 10-23-73
SCALE: 1" = 100'