


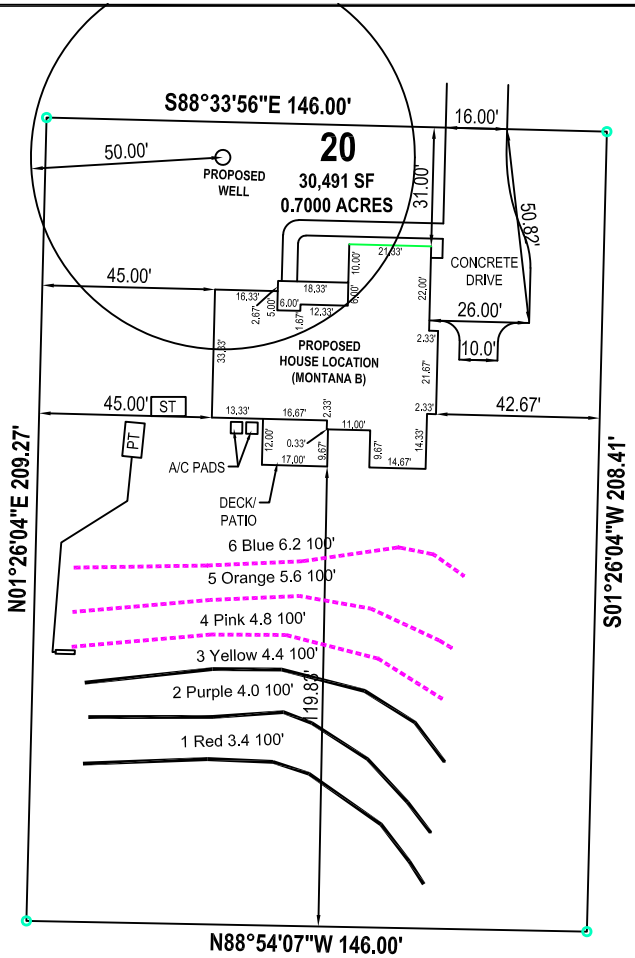

- *Keep tanks and drain lines 10' from property lines.
- *Not a survey.
- *Not a guarantee of a septic permit.
- *Keep supply lines >5' from property lines.
- *Some lines are flagged longer in the field than lengths indicate.
- *No grading septic area.

System: Pressure Manifold Lines: 4–6, (300') Accepted Status System 0.3 Soil LTAR 18" Trench Bottom
Repair: Pressure Manifold Lines: 1–3, (300') Accepted Status System 0.3 Soil LTAR 18" Trench Bottom

GRAPHIC SCALE
1" = 50'



Central Carolina Soil Consulting, PLLC
1900 South Main Street, Suite 110
Wake Forest, North Carolina 27587
Phone (919)569-6704 Fax (919)569-6703

3-Bedroom Septic Layout
Lot 20, Tantallon Subdivision
Franklin County, North Carolina

Job# : 4420
Drawn By : LW
Date : 01/30/2025
Revision: