


- *Keep tanks and drain lines 10' from property lines.
- *Not a survey.
- *Not a guarantee of a septic permit.
- *Keep supply lines > 5' from property lines.
- *Some lines are flagged longer in the field than lengths indicate.
- *No grading septic area.

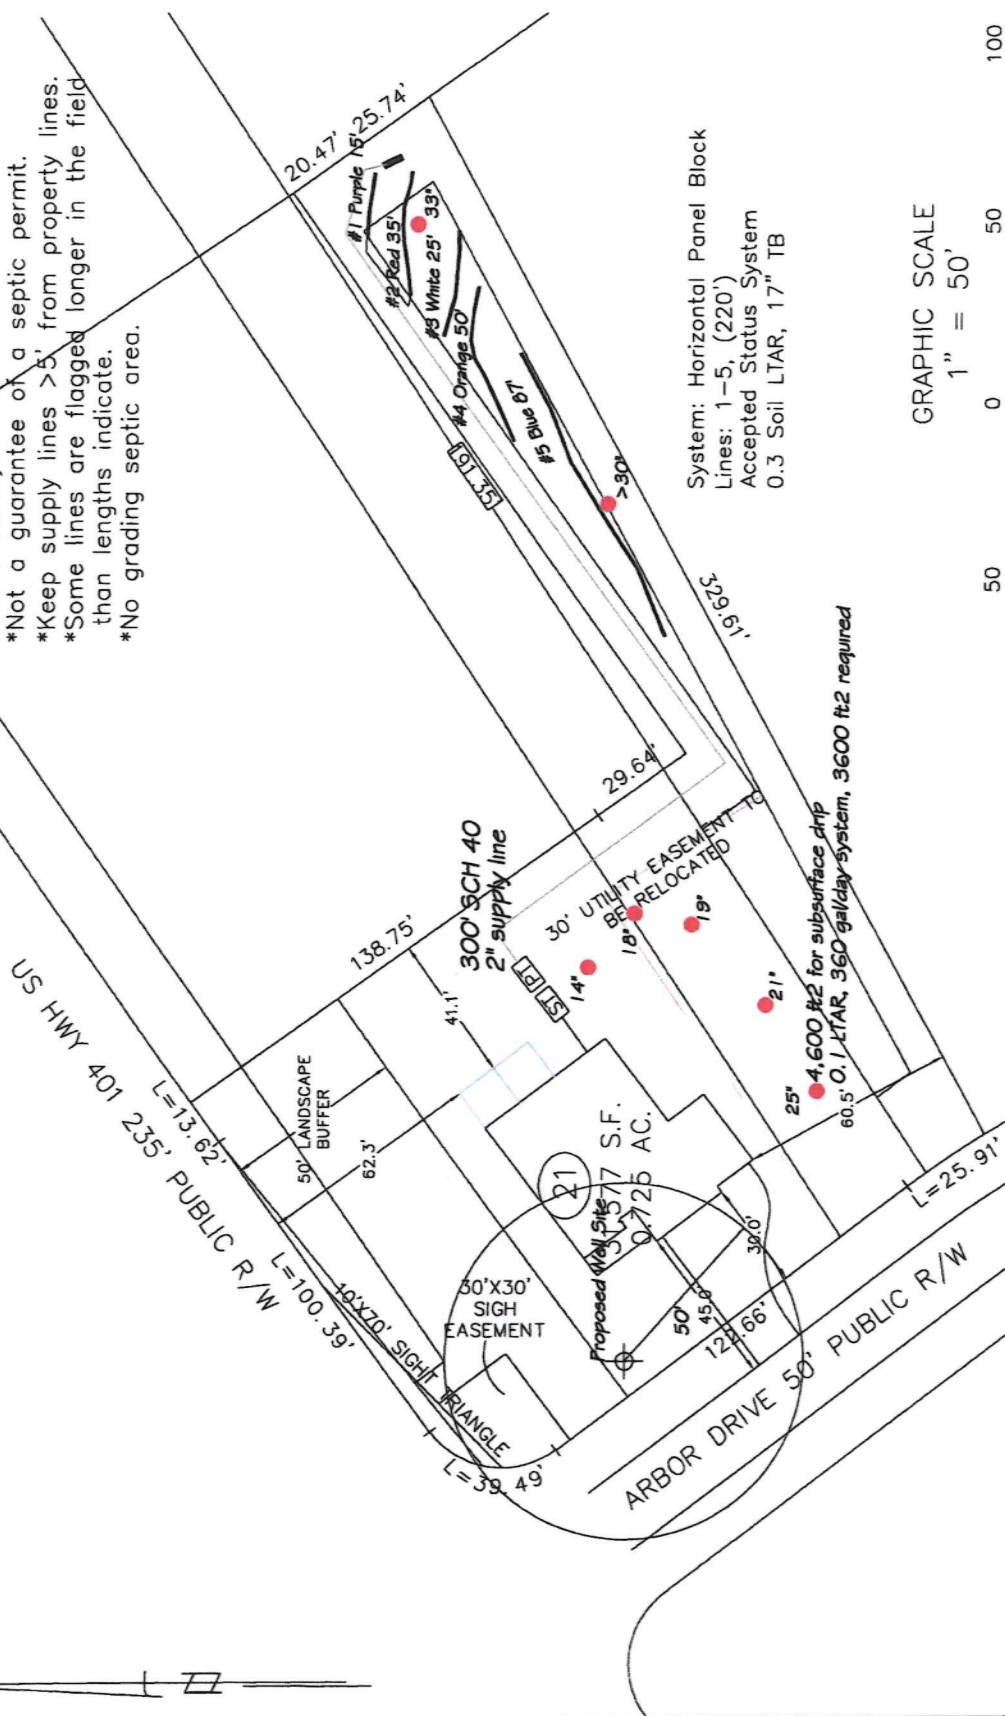

Job# : 3631
Drawn By : JH
Date : 3/1/23

360 gal/day Septic Layout Abbingdon Lot 21

Franklin County, North Carolina

Central Carolina Soil Consulting, PLLC
1900 South Main Street, Suite 110
Wake Forest, North Carolina 27587
Phone (919)569-6704 Fax (919)569-6703