


② SECOND FLOOR M
3/16" = 1'-0"

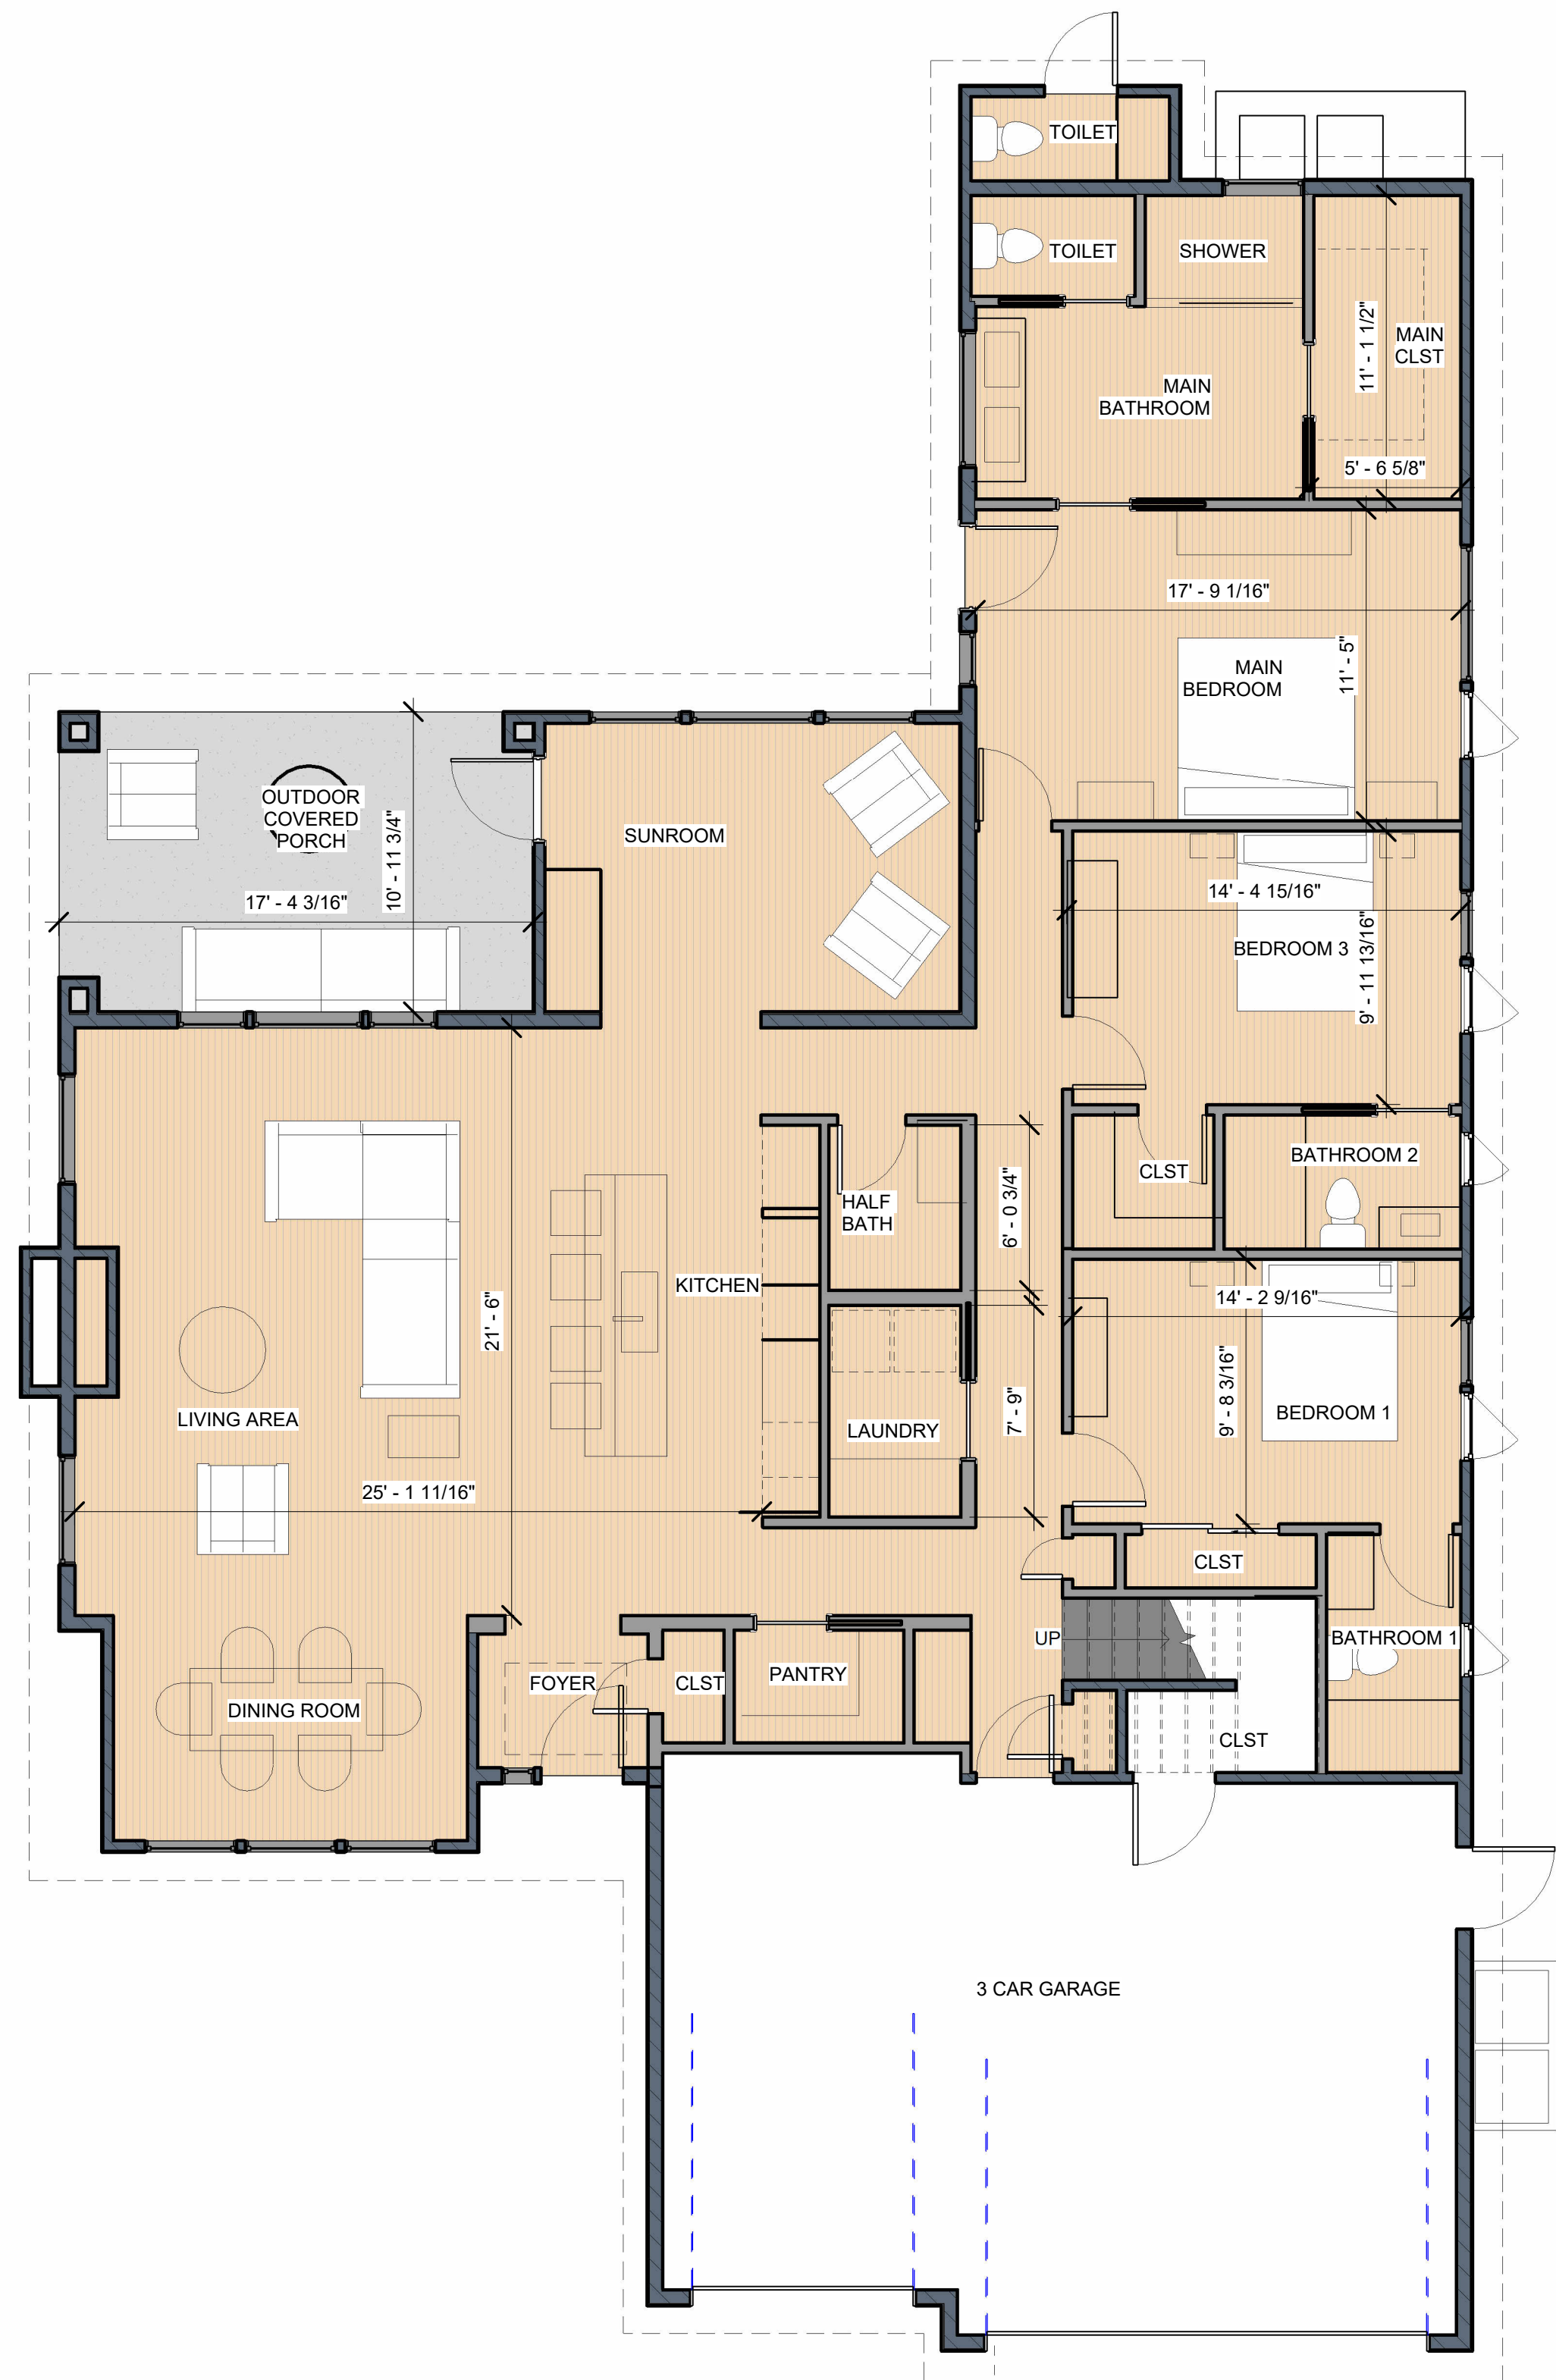

① FIRST FLOOR M
3/16" = 1'-0"