

INDEXED

Plat to Page 397  
FILED FOR REGISTRATION AT 7:47  
O'CLOCK P.M. March 27 19 2000

**LEGEND**

- EIP-----Existing Iron Pipe
- NIP-----New Iron Pipe
- EIS-----Existing Iron Stake
- NIS-----New Iron Stake
- PKS-----P.K. Nail Set
- PKF-----P.K. Nail Found
- N&C-----Nail & Cap
- RRSF-----Rail Road Spike Found
- RRSS-----Rail Road Spike Set
- CMF-----Concrete Monument Found
- P.F.-----Power Pole
- L.P.-----Lamp Post
- T.P.-----Telephone Pedestal
- C-----Center Line
- R/W-----Right of Way
- O-----NIP Unless Otherwise Denoted

**VICINITY MAP**

*Gary Rouse*  
REGISTER OF DEEDS  
LENOIR COUNTY  
*By: Cathy Bryant,*  
Deputy

MAP No. 2  
MAP FOR RECORD OF  
**JOURNEY'S END**

MOSLEY TWP. - TOWN OF LA GRANGE - LENOIR CO., N.C.  
SCALE: 1" = 100' - DATE: 10/15/99



OWNERS: CASTLE HILL DEVELOPMENT, INC.  
411 CAMELLA STREET  
KINSTON, N.C. 28504  
(252) 747-4015



**SITE DATA**

THE AREA REPRESENTED BY THIS PLAT MAY BE COVERED BY A BLANKET UTILITY EASEMENT BY TRI-COUNTY ELECTRIC MEMBERSHIP CORP. AND THE TOWN OF LA GRANGE

**MINIMUM BLDG. SETBACKS**  
FRONT YARD - 35 FT.  
SIDE YARD - 12 FT.  
REAR YARD - 25 FT.

**FLOOD STATEMENT**  
ALL OR A PORTION OF THE AREA SHOWN IS LOCATED WITHIN A 100 YR. FLOOD BOUNDARY

State of North Carolina  
County of Lenoir  
*Mike Jarman* Review Officer of Lenoir County  
Date: 3-27-00  
*Mike Jarman / K. Taylor* Review Officer

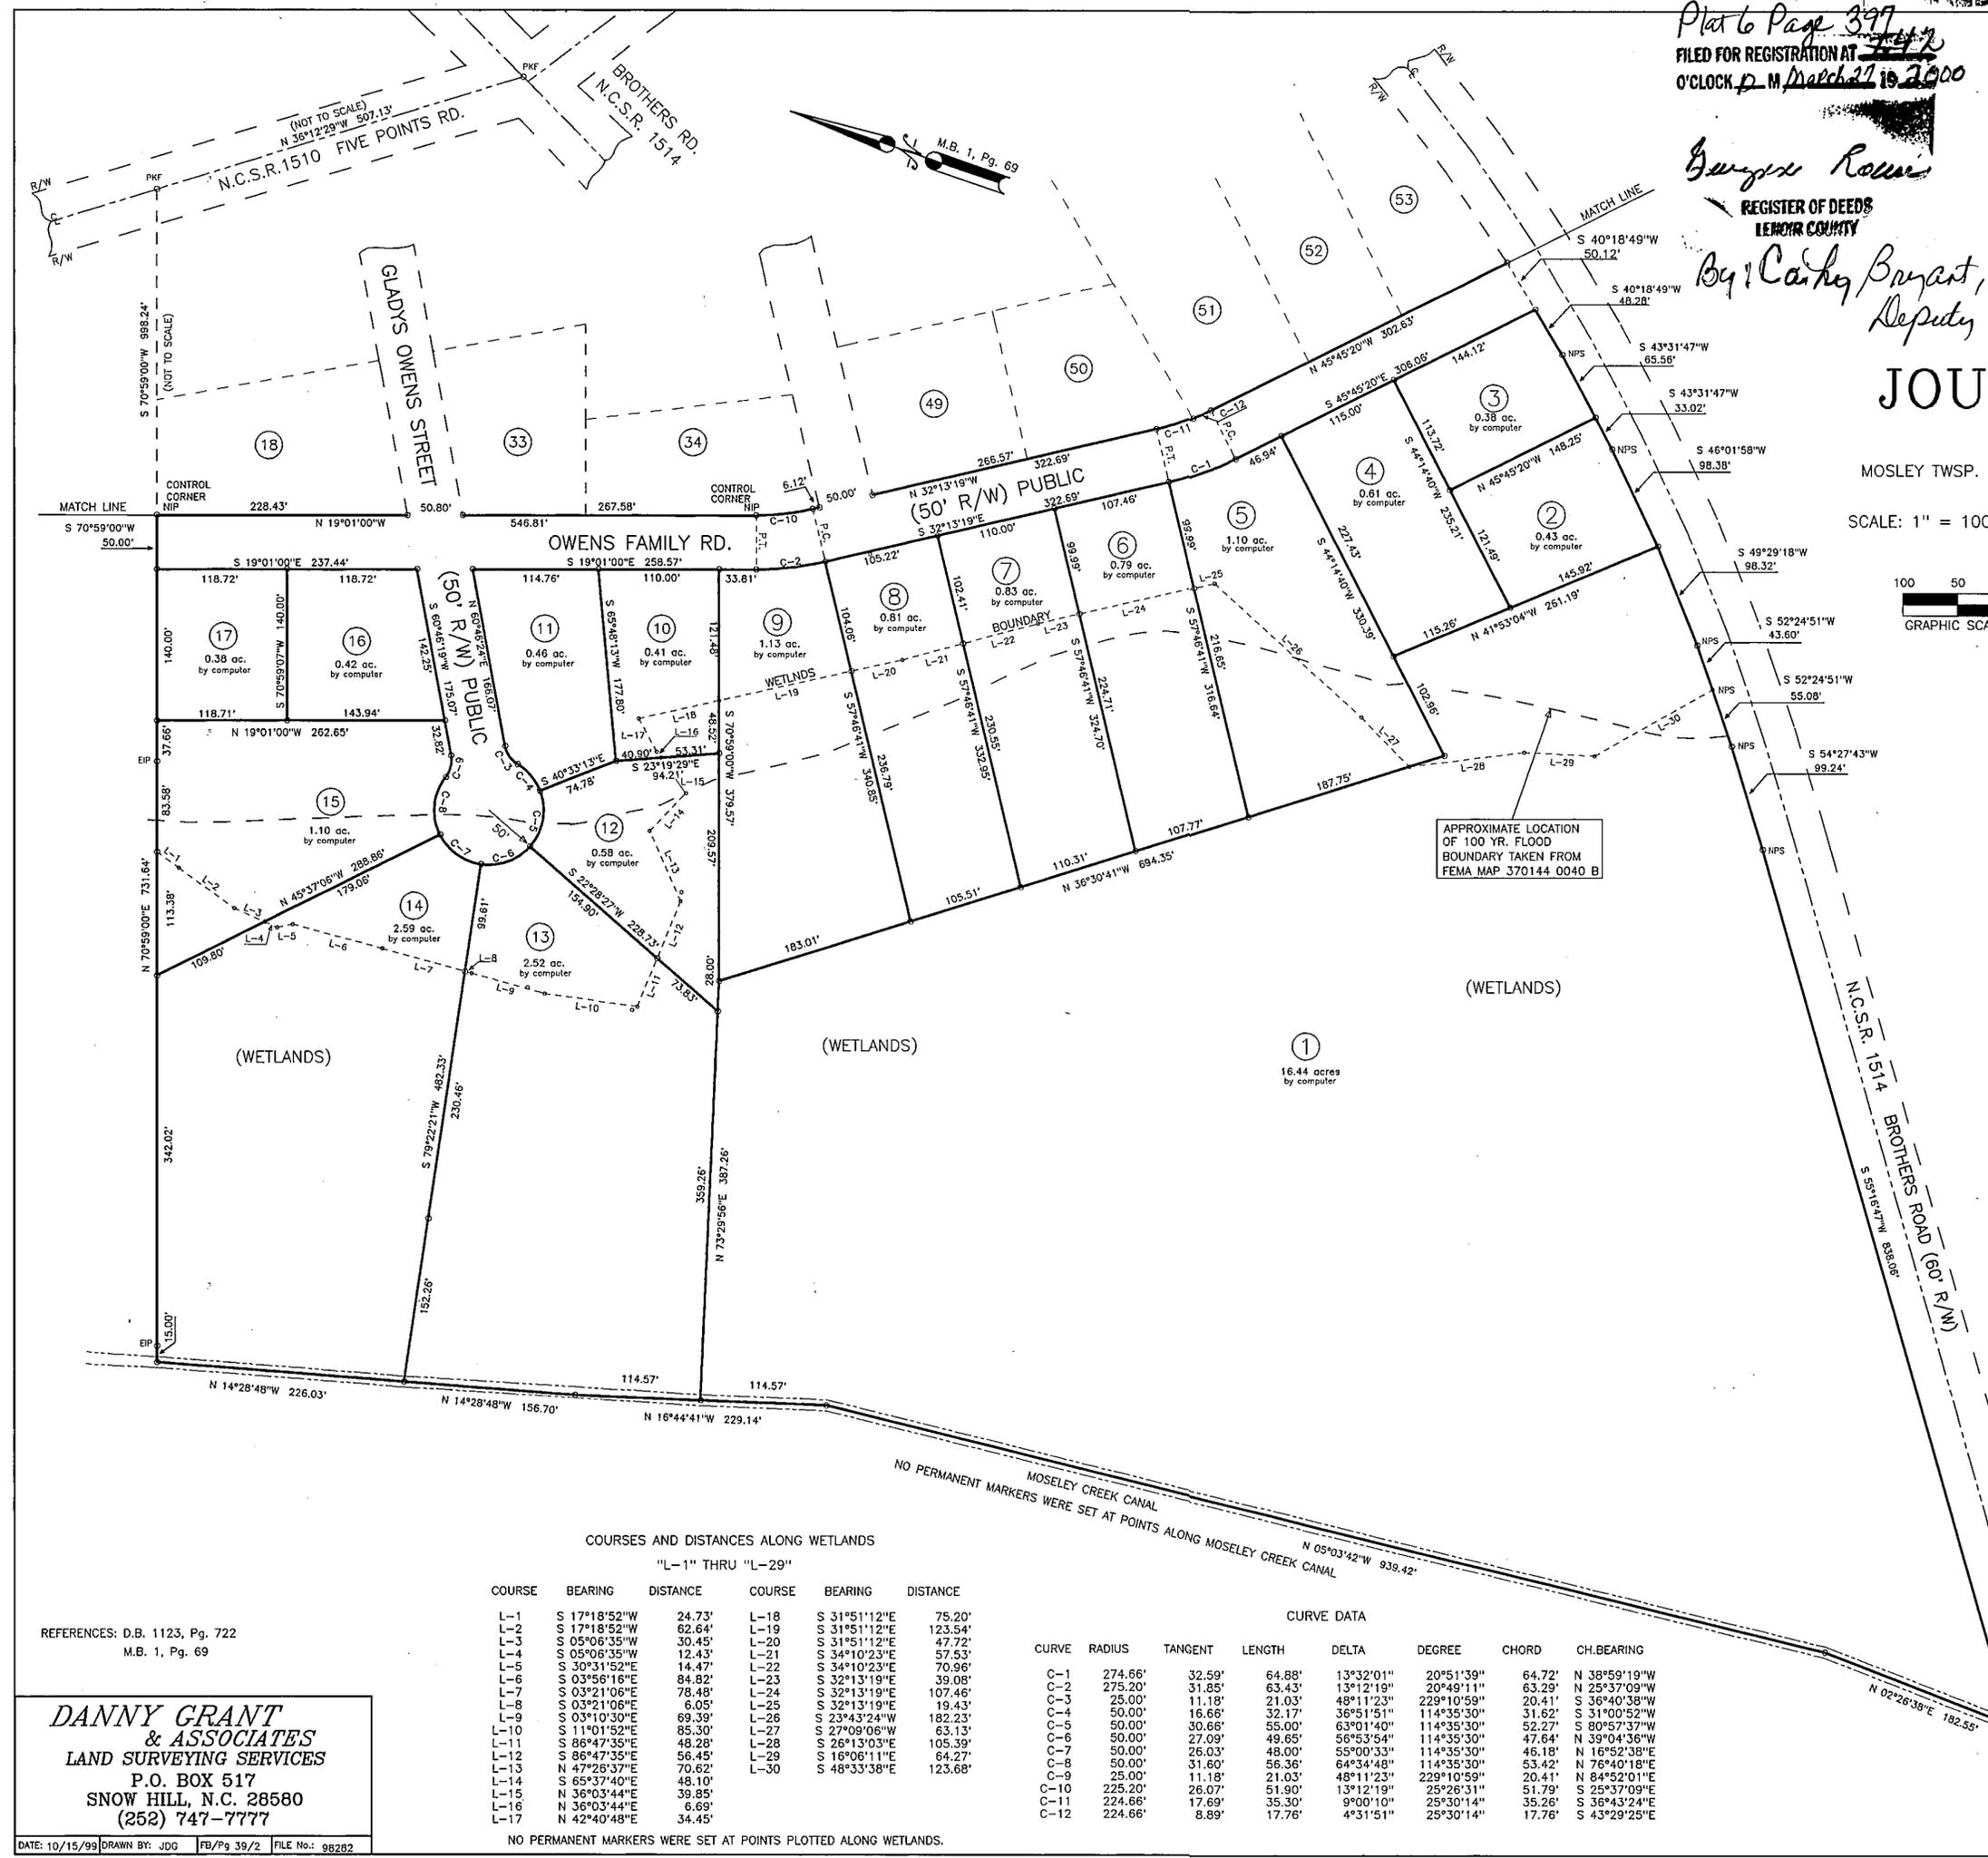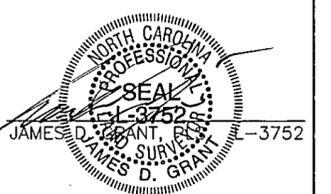

**COURSES AND DISTANCES ALONG WETLANDS**  
"L-1" THRU "L-29"

COURSE	BEARING	DISTANCE	COURSE	BEARING	DISTANCE
L-1	S 17°18'52"W	24.73'	L-18	S 31°51'12"E	75.20'
L-2	S 17°18'52"W	62.64'	L-19	S 31°51'12"E	123.54'
L-3	S 05°06'35"W	30.45'	L-20	S 31°51'12"E	47.72'
L-4	S 05°06'35"W	12.43'	L-21	S 34°10'23"E	57.53'
L-5	S 30°31'52"E	14.47'	L-22	S 34°10'23"E	70.96'
L-6	S 03°56'16"E	84.82'	L-23	S 32°13'19"E	39.08'
L-7	S 03°21'06"E	78.48'	L-24	S 32°13'19"E	107.46'
L-8	S 03°21'06"E	6.05'	L-25	S 32°13'19"E	19.43'
L-9	S 03°10'30"E	69.39'	L-26	S 23°43'24"W	182.23'
L-10	S 11°01'52"E	85.30'	L-27	S 27°09'06"W	63.13'
L-11	S 86°47'35"E	48.28'	L-28	S 26°13'03"E	105.39'
L-12	S 86°47'35"E	56.45'	L-29	S 16°06'11"E	64.27'
L-13	N 47°26'37"E	70.62'	L-30	S 48°33'38"E	123.68'
L-14	S 65°37'40"E	48.10'			
L-15	N 36°03'44"E	39.85'			
L-16	N 36°03'44"E	6.69'			
L-17	N 42°40'48"E	34.45'			

**CURVE DATA**

CURVE	RADIUS	TANGENT	LENGTH	DELTA	DEGREE	CHORD	CH. BEARING
C-1	274.66'	32.59'	64.88'	13°32'01"	20°51'39"	64.72'	N 38°59'19"W
C-2	275.20'	31.85'	63.43'	13°12'19"	20°49'11"	63.29'	N 25°37'09"W
C-3	25.00'	11.18'	21.03'	48°11'23"	229°10'59"	20.41'	S 36°40'38"W
C-4	50.00'	16.66'	32.17'	36°51'51"	114°35'30"	31.62'	S 31°00'52"W
C-5	50.00'	30.66'	55.00'	63°01'40"	114°35'30"	52.27'	S 80°04'37"W
C-6	50.00'	27.09'	49.65'	56°53'54"	114°35'30"	47.64'	N 39°04'36"W
C-7	50.00'	26.03'	48.00'	55°00'33"	114°35'30"	46.18'	N 16°52'38"E
C-8	50.00'	31.60'	56.36'	64°34'48"	114°35'30"	53.42'	N 76°40'18"E
C-9	25.00'	11.18'	21.03'	48°11'23"	229°10'59"	20.41'	N 84°52'01"E
C-10	225.20'	26.07'	51.90'	13°12'19"	25°26'31"	51.79'	S 25°37'09"E
C-11	224.66'	17.69'	35.30'	9°00'10"	25°30'14"	35.26'	S 36°43'24"E
C-12	224.66'	8.89'	17.76'	4°31'51"	25°30'14"	17.76'	S 43°29'25"E

REFERENCES: D.B. 1123, Pg. 722  
M.B. 1, Pg. 69

**DANNY GRANT & ASSOCIATES**  
LAND SURVEYING SERVICES  
P.O. BOX 517  
SNOW HILL, N.C. 28580  
(252) 747-7777