


VICINITY MAP

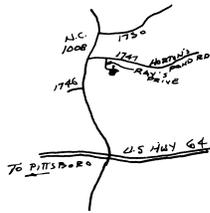


- a. THAT THE SURVEY CREATES A SUBDIVISION OF LAND WITHIN THE AREA OF A COUNTY OR MUNICIPALITY THAT HAS AN ORDINANCE THAT REGULATES PARCELS OF LAND.
- b. THAT THE SURVEY IS OF ANOTHER CATEGORY, SUCH AS THE RECOMBINATION OF EXISTING PARCELS, A COURT-ORDERED SURVEY, OR OTHER EXCEPTION TO THE DEFINITION OF SUBDIVISION.

I, WILLIAM O. YATES, do hereby certify that this plat was drawn under my supervision from an actual survey made under my supervision using references shown hereon; that the boundaries not surveyed are shown as broken lines plotted from information shown hereon; that the ratio of precision as calculated by latitudes and departures is 1" = 250.0'; that this plat was prepared in accordance with G. S. 47-30 as amended. Witness my original signature, license number, and seal this 21 day of JULY, A.D., 2003.



HORTON'S POND RD. S.R.# 1747

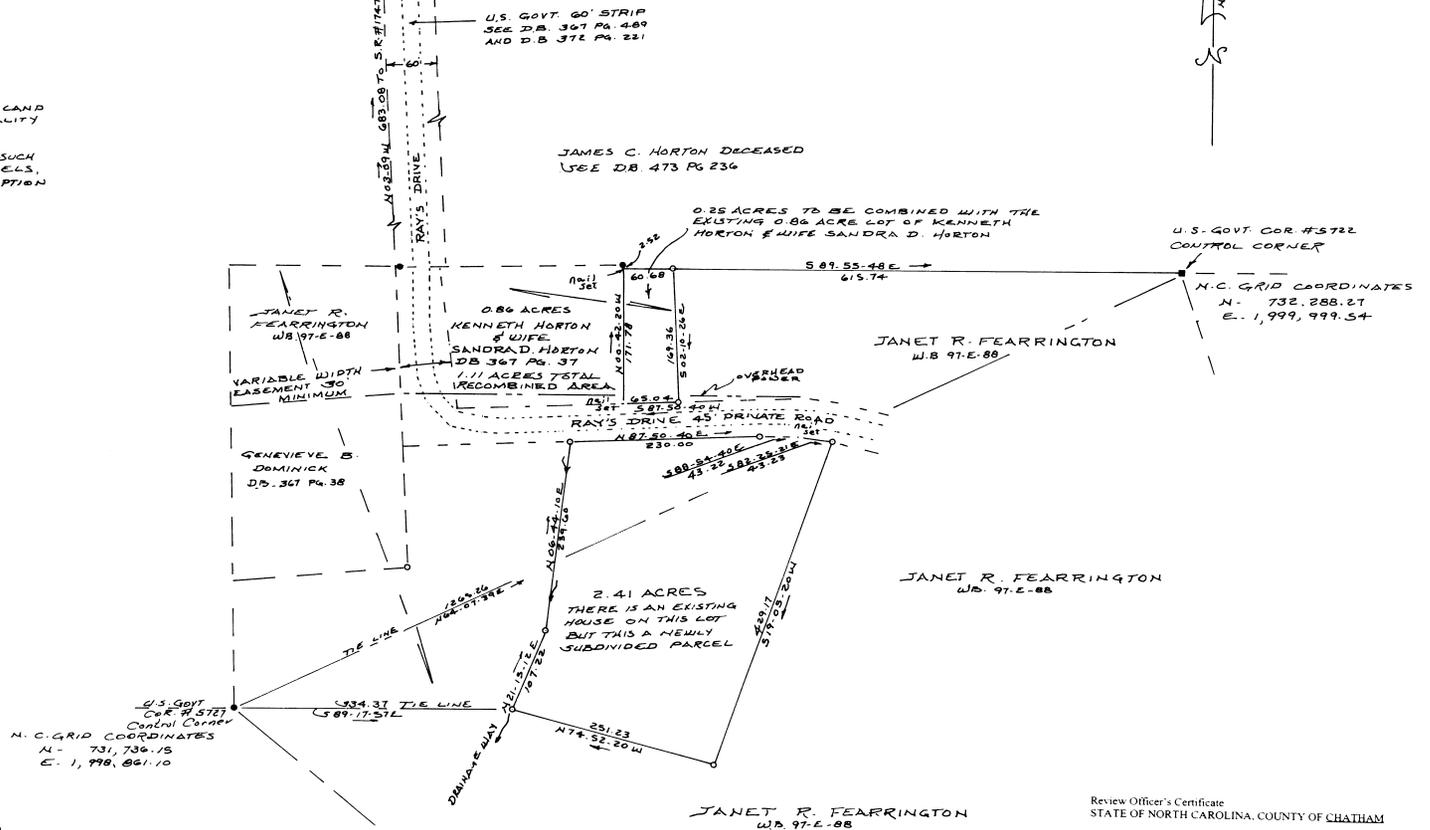

NORTH CAROLINA CHATHAM COUNTY

THIS PLAT WAS PRESENTED FOR REGISTRATION AT 1:47 P.M. ON July 21, 2003 AND RECORDED ON PLAT SLIDE 2003-254, CHATHAM COUNTY REGISTRY.

REBA G. THOMAS REGISTER OF DEEDS BY: Emily N. King ASSISTANT

SUBDIVISION AND RECOMBINATION FOR JANET R. FEARRINGTON

NEW HOPE TWP - CHATHAM CO. - N.C.
JULY 21, 2003 SCALE 1" = 100'

SURVEYED BY: WILLIAM O. YATES N.C. P.L.S.# L-1387
1025 YATES STORE ROAD APEX, N.C. 27523 PHONE 919-362-6019

Review Officer's Certificate
STATE OF NORTH CAROLINA, COUNTY OF CHATHAM

I, Kim Horton, Review Officer for Chatham County, certify that the map or plat to which this certification is affixed meets all statutory requirements for recording.
Kim Horton, Review Officer, 8-5-03 Date
By: Lynnda Houli Title: Mapper

Approval for Minor Subdivision

I hereby certify that the subdivision plat shown hereon is a minor subdivision and has been found to comply with the subdivision regulations for Chatham County. The plat has been approved for recording in the Office of the County Register of Deeds.

Ann W. Richardson 8-5-03
Chatham County Planning Department Date

LEGEND

- Existing Iron Pipe
- Iron Pipe Set (Unless otherwise designated)
- Existing Concrete Monument
- Concrete Monument Set

Zone

P.L.N. 9793.91-7500

RECORDED IN PLAT BOOK/CABINET _____, PAGE/SLIDE _____



OWNER
JANET R. FEARRINGTON
1345 RAY'S DRIVE APEX, N.C. 27523

2003-254