


HERE.

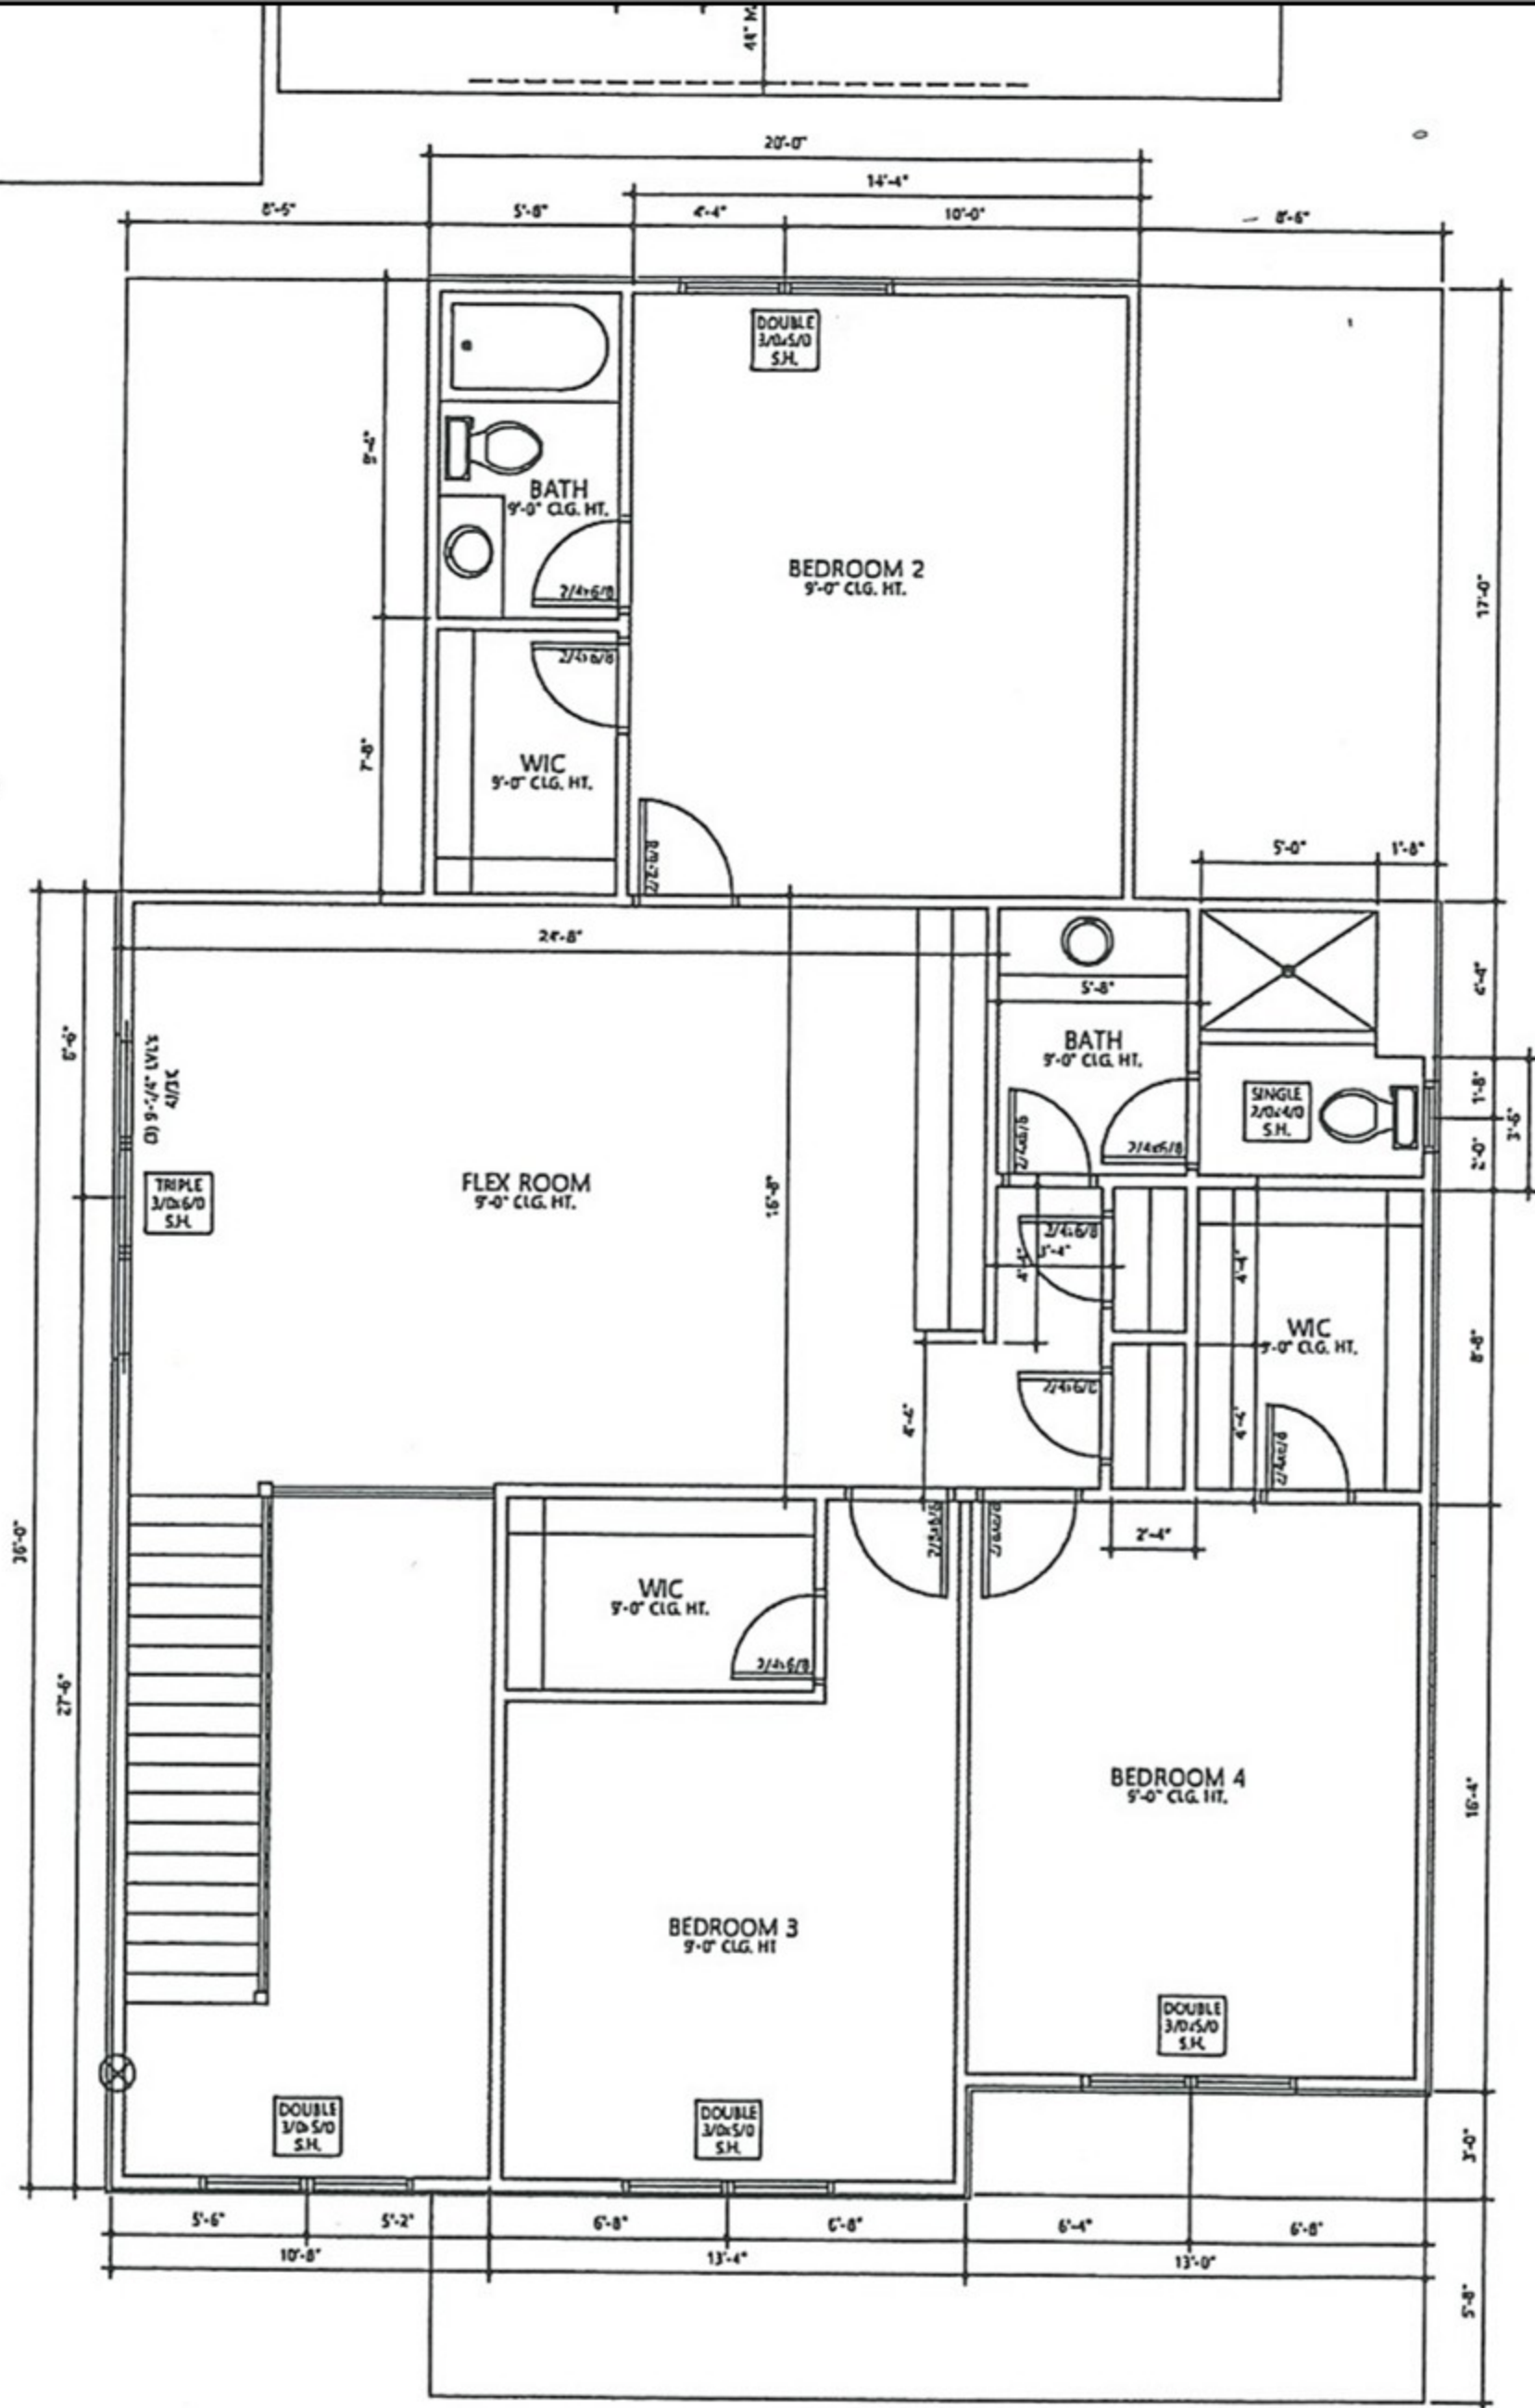

102 UPPER LEVEL PLAN 1/4" = 1'-0"
 Bl.0