


VICINITY MAP

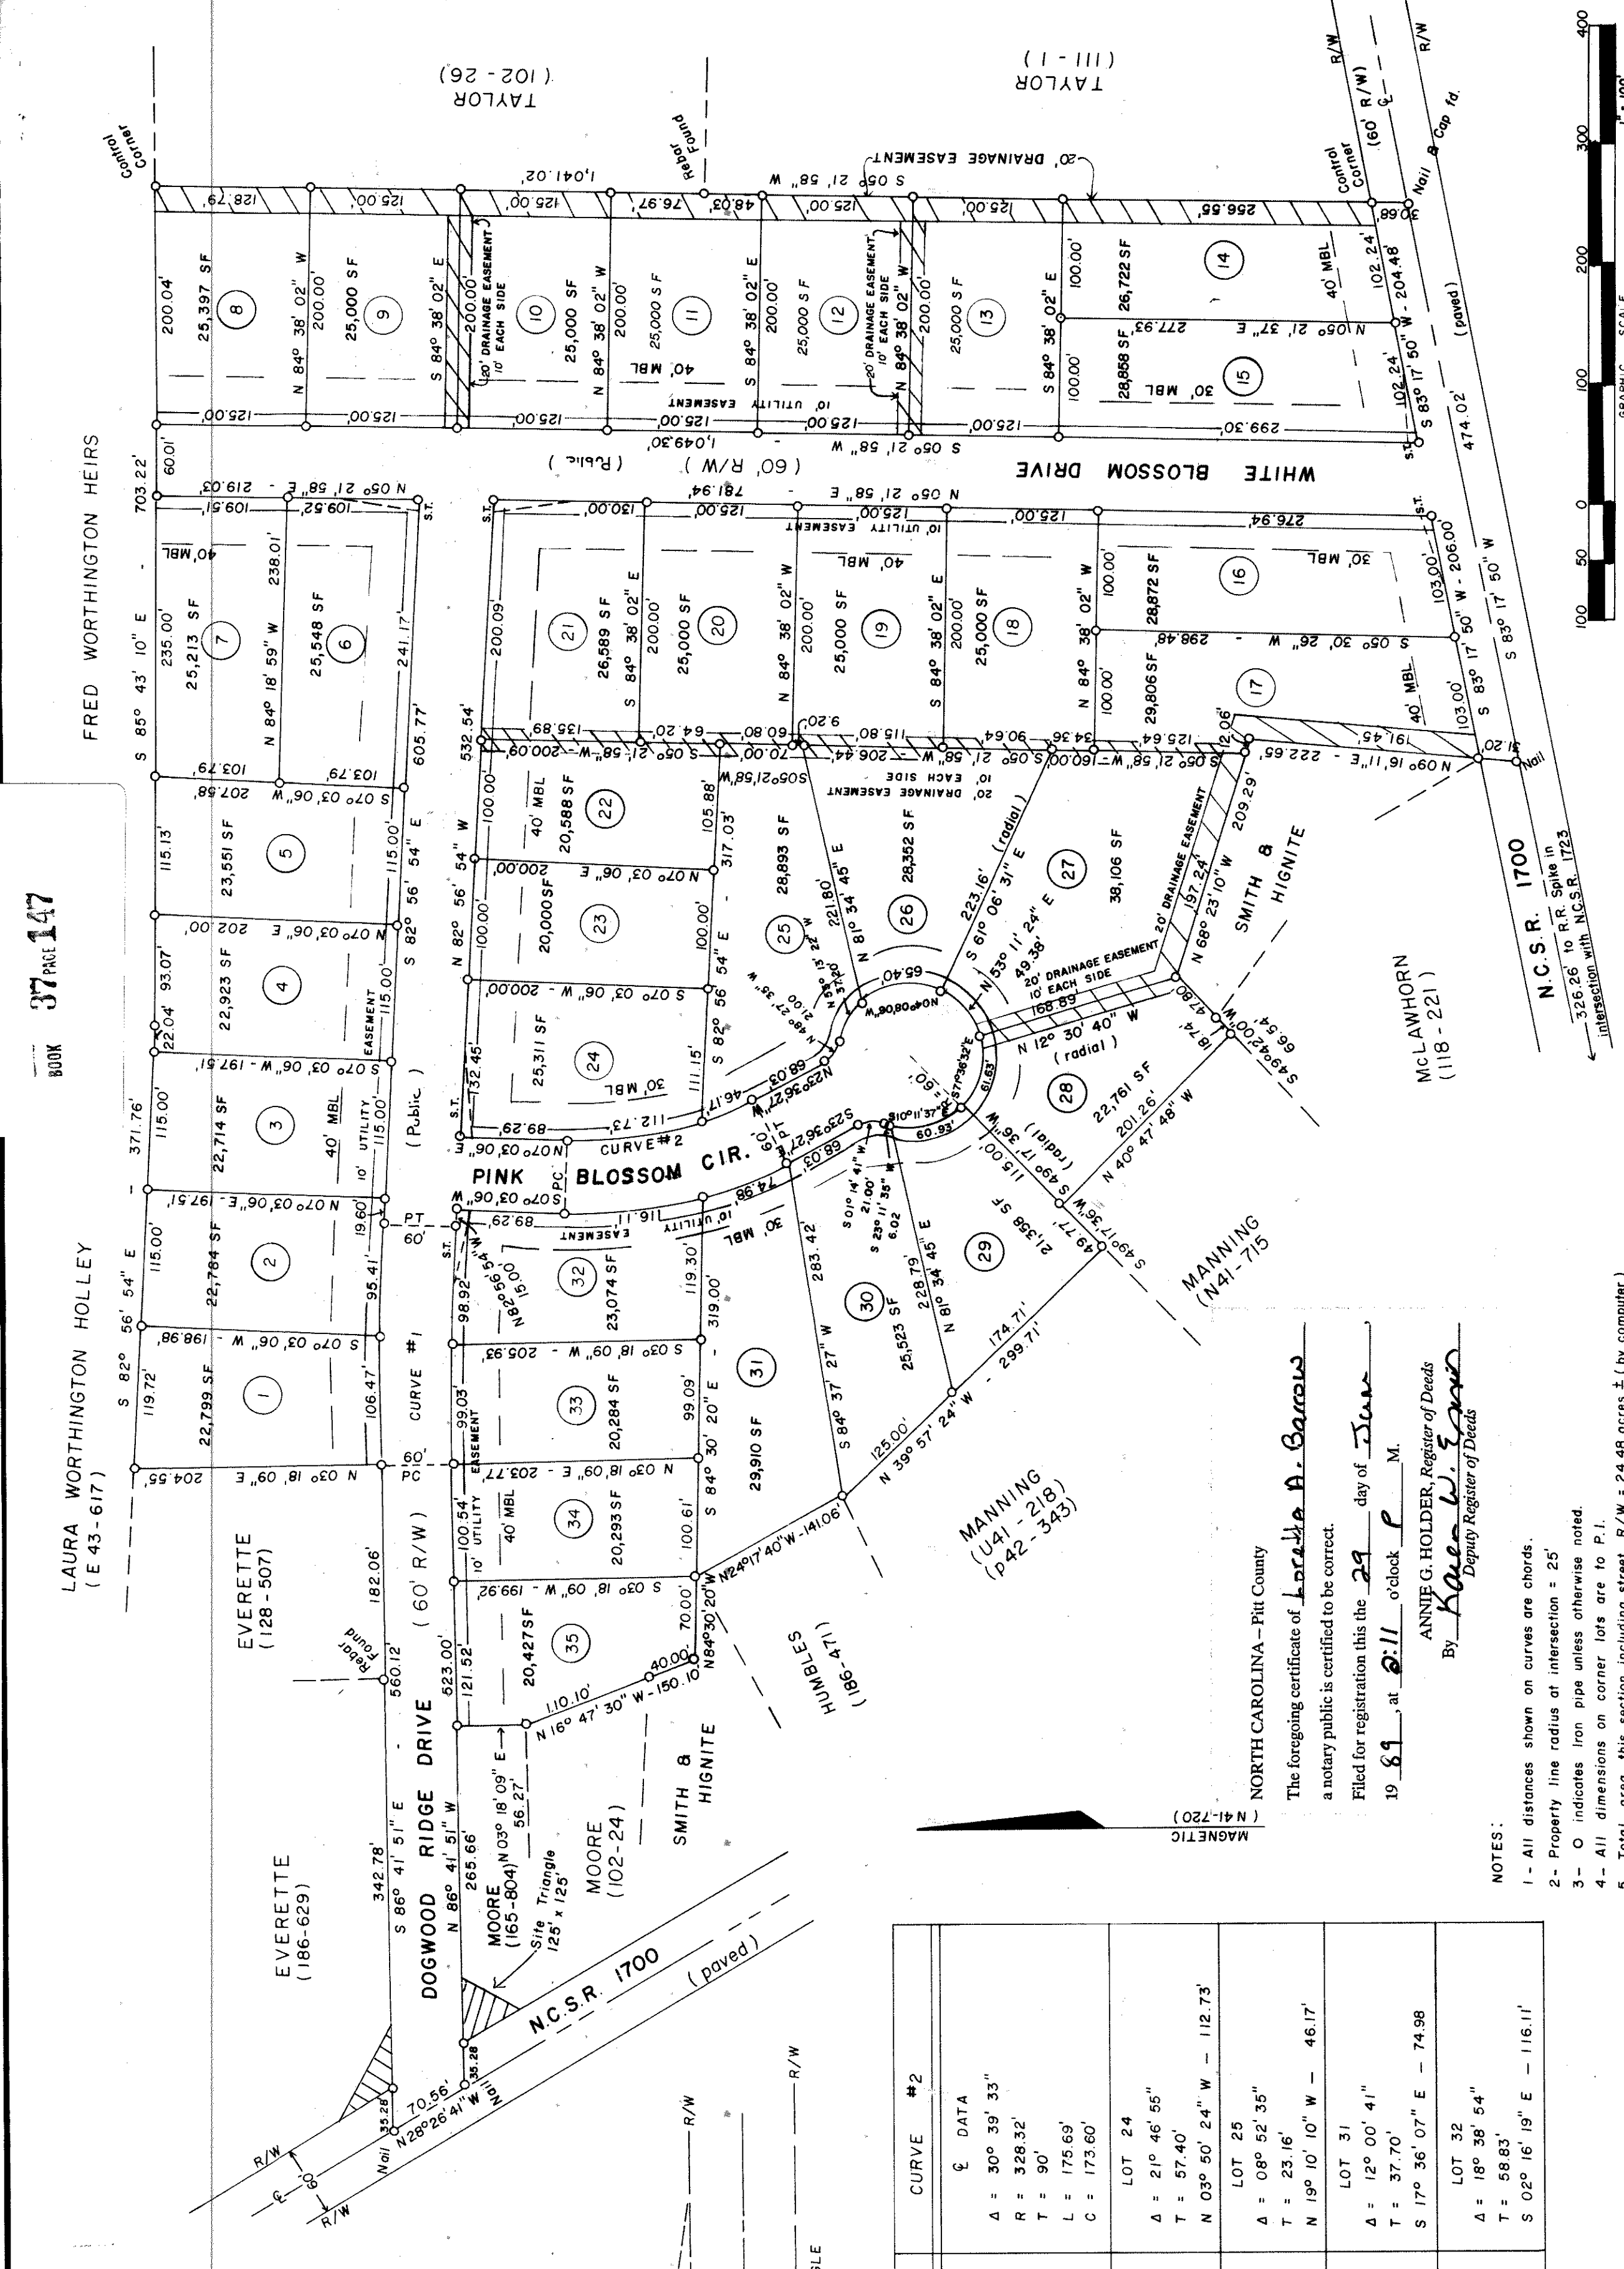

TYPICAL SIGHT TRIANGLE N.T.S.

CURVE #1	CURVE #2
<p>DATA</p> <p>Δ = 0° 44' 57"</p> <p>R = 3,055.36'</p> <p>T = 100'</p> <p>L = 199.93'</p> <p>C = 199.59'</p>	<p>DATA</p> <p>Δ = 30° 39' 33"</p> <p>R = 328.32'</p> <p>T = 90'</p> <p>L = 175.69'</p> <p>C = 173.60'</p>
<p>LOT 1</p> <p>Δ = 0° 56' 38"</p> <p>T = 53.25'</p> <p>S 85° 42' 32" E - 106.47'</p>	<p>LOT 24</p> <p>Δ = 21° 46' 55"</p> <p>T = 57.40'</p> <p>N 03° 50' 24" W - 112.73'</p>
<p>LOT 2</p> <p>Δ = 0° 46' 19"</p> <p>T = 47.71'</p> <p>S 83° 50' 03" E - 95.41'</p>	<p>LOT 25</p> <p>Δ = 0° 52' 35"</p> <p>T = 23.16'</p> <p>N 19° 10' 10" W - 46.17'</p>
<p>LOT 32</p> <p>Δ = 0° 52' 25"</p> <p>T = 49.46'</p> <p>N 83° 55' 06" W - 98.92'</p>	<p>LOT 31</p> <p>Δ = 12° 00' 41"</p> <p>T = 37.70'</p> <p>S 17° 36' 07" E - 74.98'</p>
<p>LOT 33</p> <p>Δ = 0° 52' 32"</p> <p>T = 49.52'</p> <p>N 85° 45' 35" W - 99.03'</p>	<p>LOT 32</p> <p>Δ = 18° 38' 54"</p> <p>T = 58.83'</p> <p>S 02° 16' 19" E - 116.11'</p>

NORTH CAROLINA - Pitt County  
 The foregoing certificate of Loretta A. Barrow  
 a notary public is certified to be correct.  
 Filed for registration this the 29 day of June  
 19 89, at 8:11 o'clock P M.  
 By Annie G. Holder, Register of Deeds  
Karen W. Spear  
 Deputy Register of Deeds

- NOTES:
- All distances shown on curves are chords.
  - Property line radius at intersection = 25'
  - O indicates iron pipe unless otherwise noted.
  - All dimensions on corner lots are to P.I.
  - Total area this section including street R/W = 24.48 acres ± (by computer)
  - Total number of lots = 35

**MAP FOR RECORD**

## DOGWOOD RIDGE

REFERENCES: A PORTION OF PROPERTIES RECORDED IN DEED BOOK 101, PAGE 798 AND DEED BOOK 109, PAGE 250.

OWNER: JAMES REX SMITH and wife LOUISE F. SMITH  
 LEONARD R. HIGNITE &  
 EDGAR DOUGLAS and wife JANIE DOUGLAS

WINTERVILLE TWP - PITT CO., N.C.

DATE: 3/23/88

DRAWN BY: M.B.P.

CHECKED BY: S.M.B.

REGISTERED SURVEYORS  
 BARROW SURVEYING & MAPPING  
 HWY. 258 N.  
 KINSTON, N. C. 28501  
 523-2117

CERTIFICATE OF APPROVAL AND ACCEPTANCE OF DEDICATION

I, Kramer Jackson, THE COUNTY MANAGER OF PITT COUNTY, N.C., DO CERTIFY THAT PITT COUNTY APPROVED THIS PLAN AND ACCEPTED THE DEDICATION OF THE STREET, EASEMENTS, RIGHT-OF-WAYS, AND PUBLIC PARKS SHOWN THEREON, BUT ASSUME NO RESPONSIBILITY TO OPEN OR MAINTAIN THE SAME UNTIL IN THE PUBLIC INTEREST TO DO SO (N.B. THE COUNTY HAS NO AUTHORITY TO MAINTAIN STREETS)

DATE June 28, 1989

Kramer Jackson  
 PITT COUNTY MANAGER

REVISIONS:  
 June 6, 1989 Changed drainage easements  
 (See map for details)

CERTIFICATE OF APPROVAL FOR RECORDING

I HEREBY CERTIFY THAT THE SUBDIVISION PLAT SHOWN HEREON HAS BEEN FOUND TO COMPLY WITH THE SUBDIVISION REGULATIONS FOR PITT COUNTY, N.C. AND IS APPROVED FOR RECORDING IN THE OFFICE OF THE COUNTY REGISTER OF DEEDS.

DATE June 28, 1989

Annie G. Holder  
 PITT COUNTY SUBDIVISION ADMINISTRATOR  
 NORTH CAROLINA - PITT COUNTY

The foregoing certificate of a notary public is certified to be correct.

CERTIFICATE OF OWNERSHIP AND DEDICATION

(WE) HEREBY CERTIFY THAT I AM (WE ARE) THE OWNERS OF THE PROPERTY SHOWN AND DESCRIBED HEREON AND THAT (WE) HEREBY ADOPT THIS PLAN OF SUBDIVISION WITH MY (OUR) FREE CONSENT, ESTABLISH ALL LOTS AND DEDICATE ALL STREETS, ALLEYS, WALKS, PARKS AND OTHER OPEN SPACES TO PUBLIC OR PRIVATE USE AS NOTED.

OWNER James Rex Smith 5-24-89  
 OWNER Leonard R. Hignite 5-24-89  
 OWNER Edgar Douglas 5-24-89  
 OWNER Janie Douglas 5-24-89  
 SWORN TO AND SUBSCRIBED BEFORE ME THIS 30th DAY OF June, 1989

Linda H. Stuckey  
 NOTARY PUBLIC  
 MY COMMISSION EXPIRES

SEALS:

CERTIFICATE

I CERTIFY THAT UNDER MY DIRECTION AND SUPERVISION THIS MAP WAS MADE FROM AERIAL PHOTOGRAPHS AND THAT THE ERROR OF CLOSURE AS CALCULATED BY LATITUDES AND DEPARTURES IS 110.873 THAT MONUMENTS HAVE BEEN PLACED AS SHOWN THAT THIS MAP WAS PREPARED IN ACCORDANCE WITH G.S. 47-30 AS AMENDED.

WITNESS MY HAND AND SEAL THIS 4th DAY OF May, 1989

NORTH CAROLINA, Lenoir COUNTY

I, A PUBLIC NOTARY OF THE COUNTY AND STATE FORESWEAR CERTIFY THAT Loretta A. Barrow PERSONALLY APPEARED BEFORE ME THIS DAY AND ACKNOWLEDGED THE EXECUTION OF THE FOREGOING INSTRUMENT. WITNESS MY HAND AND OFFICIAL STAMP OR SEAL, THIS 4 DAY OF May, 1989

Loretta A. Barrow  
 NOTARY PUBLIC

MY COMMISSION EXPIRES 2/1/93