


Map Cabinet 77 Page 70 3-26-13 Pg 2 of 3 MR

I HEREBY CERTIFY THAT THIS PLAT IS OF THE FOLLOWING TYPE:
 G.S. 47-30 (f)(1)(g). THIS SURVEY CREATES SUBDIVISION OF
 LAND WITHIN THE AREA OF A COUNTY OR MUNICIPALITY THAT
 HAS AN ORDINANCE THAT REQUIRES PARCELS OF LAND.



NOTE:
 - SEE SHEET 3 OF 3 FOR LINE AND CURVE TABLE INFORMATION
 - SEE SHEET 1 OF 3 FOR GENERAL NOTES

RONALD T. FREDERICK PLS L-4720

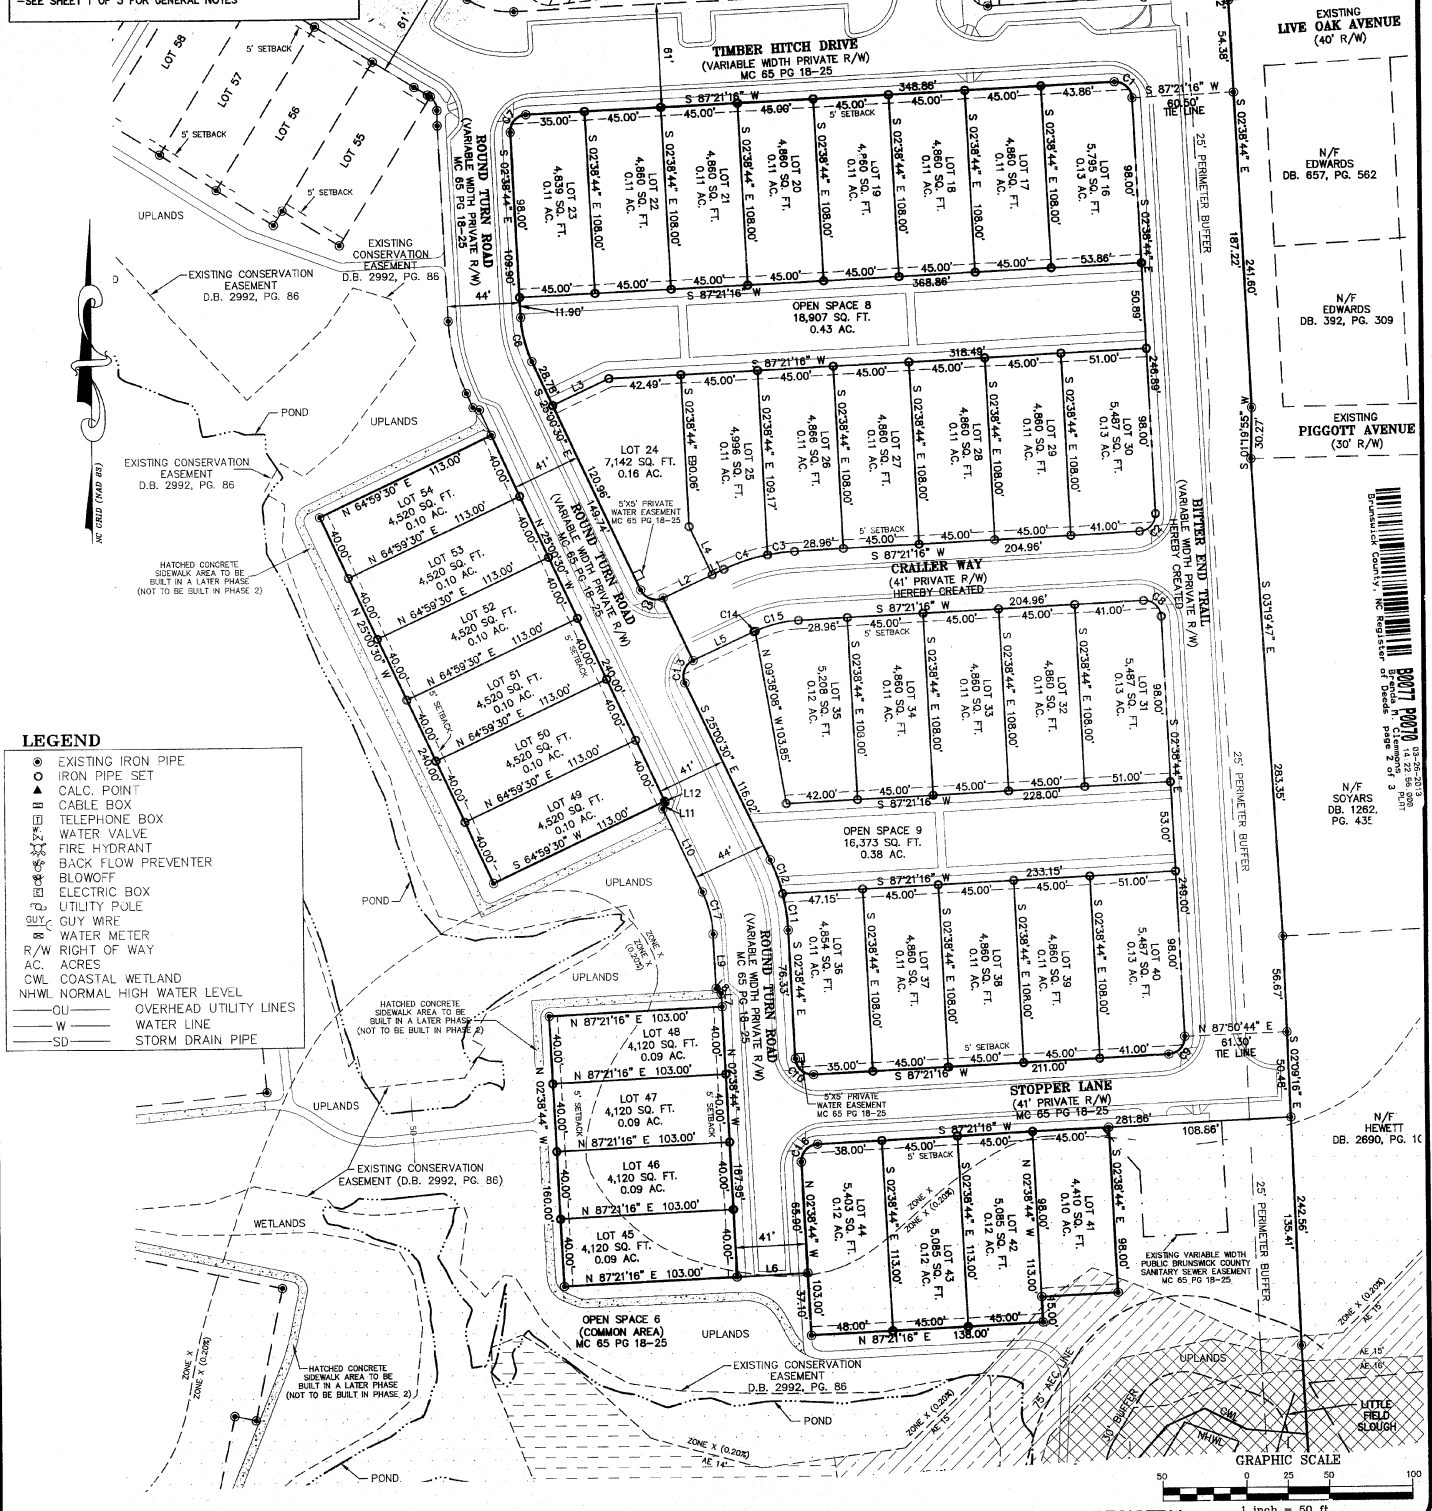

- LEGEND**
- EXISTING IRON PIPE
 - IRON PIPE SET
 - ▲ CALC. POINT
 - CABLE BOX
 - ⊕ TELEPHONE BOX
 - ⊕ WATER VALVE
 - ⊕ FIRE HYDRANT
 - ⊕ BACK FLOW PREVENTER
 - ⊕ BLOWOFF
 - ⊕ ELECTRIC BOX
 - ⊕ UTILITY POLE
 - ⊕ GUY WIRE
 - ⊕ WATER METER
 - R/W RIGHT OF WAY
 - AC ACRES
 - CWL COASTAL WETLAND
 - NHWL NORMAL HIGH WATER LEVEL
 - OU OVERHEAD UTILITY LINES
 - W WATER LINE
 - SD STORM DRAIN PIPE

BRUNSWICK COUNTY REGISTER OF DEEDS
 03/26/2013 1:26:56 PM
 PLAT 0077 0070
 PAGE 2 OF 3

SHEET 2 RECORDED IN MAP CABINET PAGE OF THE BRUNSWICK COUNTY REGISTRY 1 inch = 50 ft.

McADAMS ENGINEERS 12-20-2010	WATERWAY COVE PHASE 2 FINAL MASTER LAND USE PLAN SHALLOTTE TOWNSHIP, BRUNSWICK COUNTY, NORTH CAROLINA SPECIAL SERVICES ASSESSMENT MANAGEMENT 4064 COLONY ROAD, SUITE 410 CHARLOTTE, NC 28211	SHEET 2 OF 3 DRAWN BY: RONALD T. FREDERICK L-4720	REVISIONS: _____ _____ _____	THE JOHN R. McADAMS COMPANY, INC. ENGINEERS • PLANNERS • SURVEYORS • ENVIRONMENTAL RESEARCH TRIANGLE PARK • CHARLOTTE • WILMINGTON 2905 Meridian Parkway, Durham NC 27713 800-733-5646 • www.johnr-mcadams.com • License No.: C-0293
---	--	--	---------------------------------------	---