

STATE OF NORTH CAROLINA, COUNTY OF NORTHAMPTON  
 I, Nov Thompson  
 Review Officer,  
 certify that the map to which this certification is affixed meets all statutory requirements for recording.

Key H Edwards 8/5/98  
 REVIEW OFFICER

SETBACK LINES  
 Front = 30'  
 Side = 10'  
 Rear = 25'

I hereby certify that the subdivision plat shown herein has been found to comply with Subdivision Regulations of Northampton County, with all variances noted in the minutes of the Northampton County Planning Board, that all easements shown herein are accepted by Northampton County, which assumes no responsibility to open or maintain the same, and that this map has been approved for recording in the office of Registrar of Deeds.

Lois Mc Murphree  
 Chairman, Planning Board  
 July 27 1998


Dr. Charles Cooke  
 P.B. 6, P. 74  
 Zoned AR

SURVEYOR CERTIFICATE  
 I, Kenneth W. Odum, Jr., R.L.S., certify that this plat was drawn by me from an actual survey made by me with Deed reference D.B. 737, P. 360, and P.B. 30, P.B. 7, with ratio and precision as calculated in L-200200. This plat was prepared in accordance with G.S. 47-30 and amended.  
 Witness my hand and official seal this 9th day of July, 1998.

Kenneth W. Odum, Jr., R.L.S.  
 L-3652  
 This plat is a survey that creates a subdivision of land within the area of a county or municipality that has an ordinance that regulates parcels of land.

Topographic information provided by JONATHAN C. WATERS, R.L.S.  
 Contour interval = 1'  
 Elevation assumed 100'

Lot #8 - 138.51' x 229.80'  
 234 Hillside Drive  
 Rich Square, NC 27869  
 Meadow Hills Subdivision

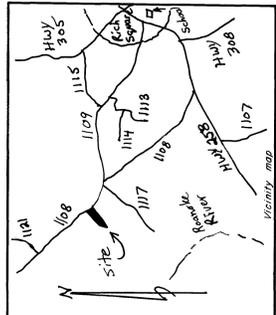

NOTES: The lots shown are to be served by county water and individual septic systems. This subdivision is not located within 2000' of a Bedrock monument.  
 The subject property is zoned AR.


Total 40.77 acres  
 36 Lots

Filed for registration at 4:05 o'clock P.M., August 5, 1998 and registered in the office of the Register of Deeds of Northampton County, N.C. in Book 31, Page 106 and verified August 5, 1998.  
Pauline S. ... Register of Deeds

14128418 0008282830-D-0104-NHSHEN-1998

107

107

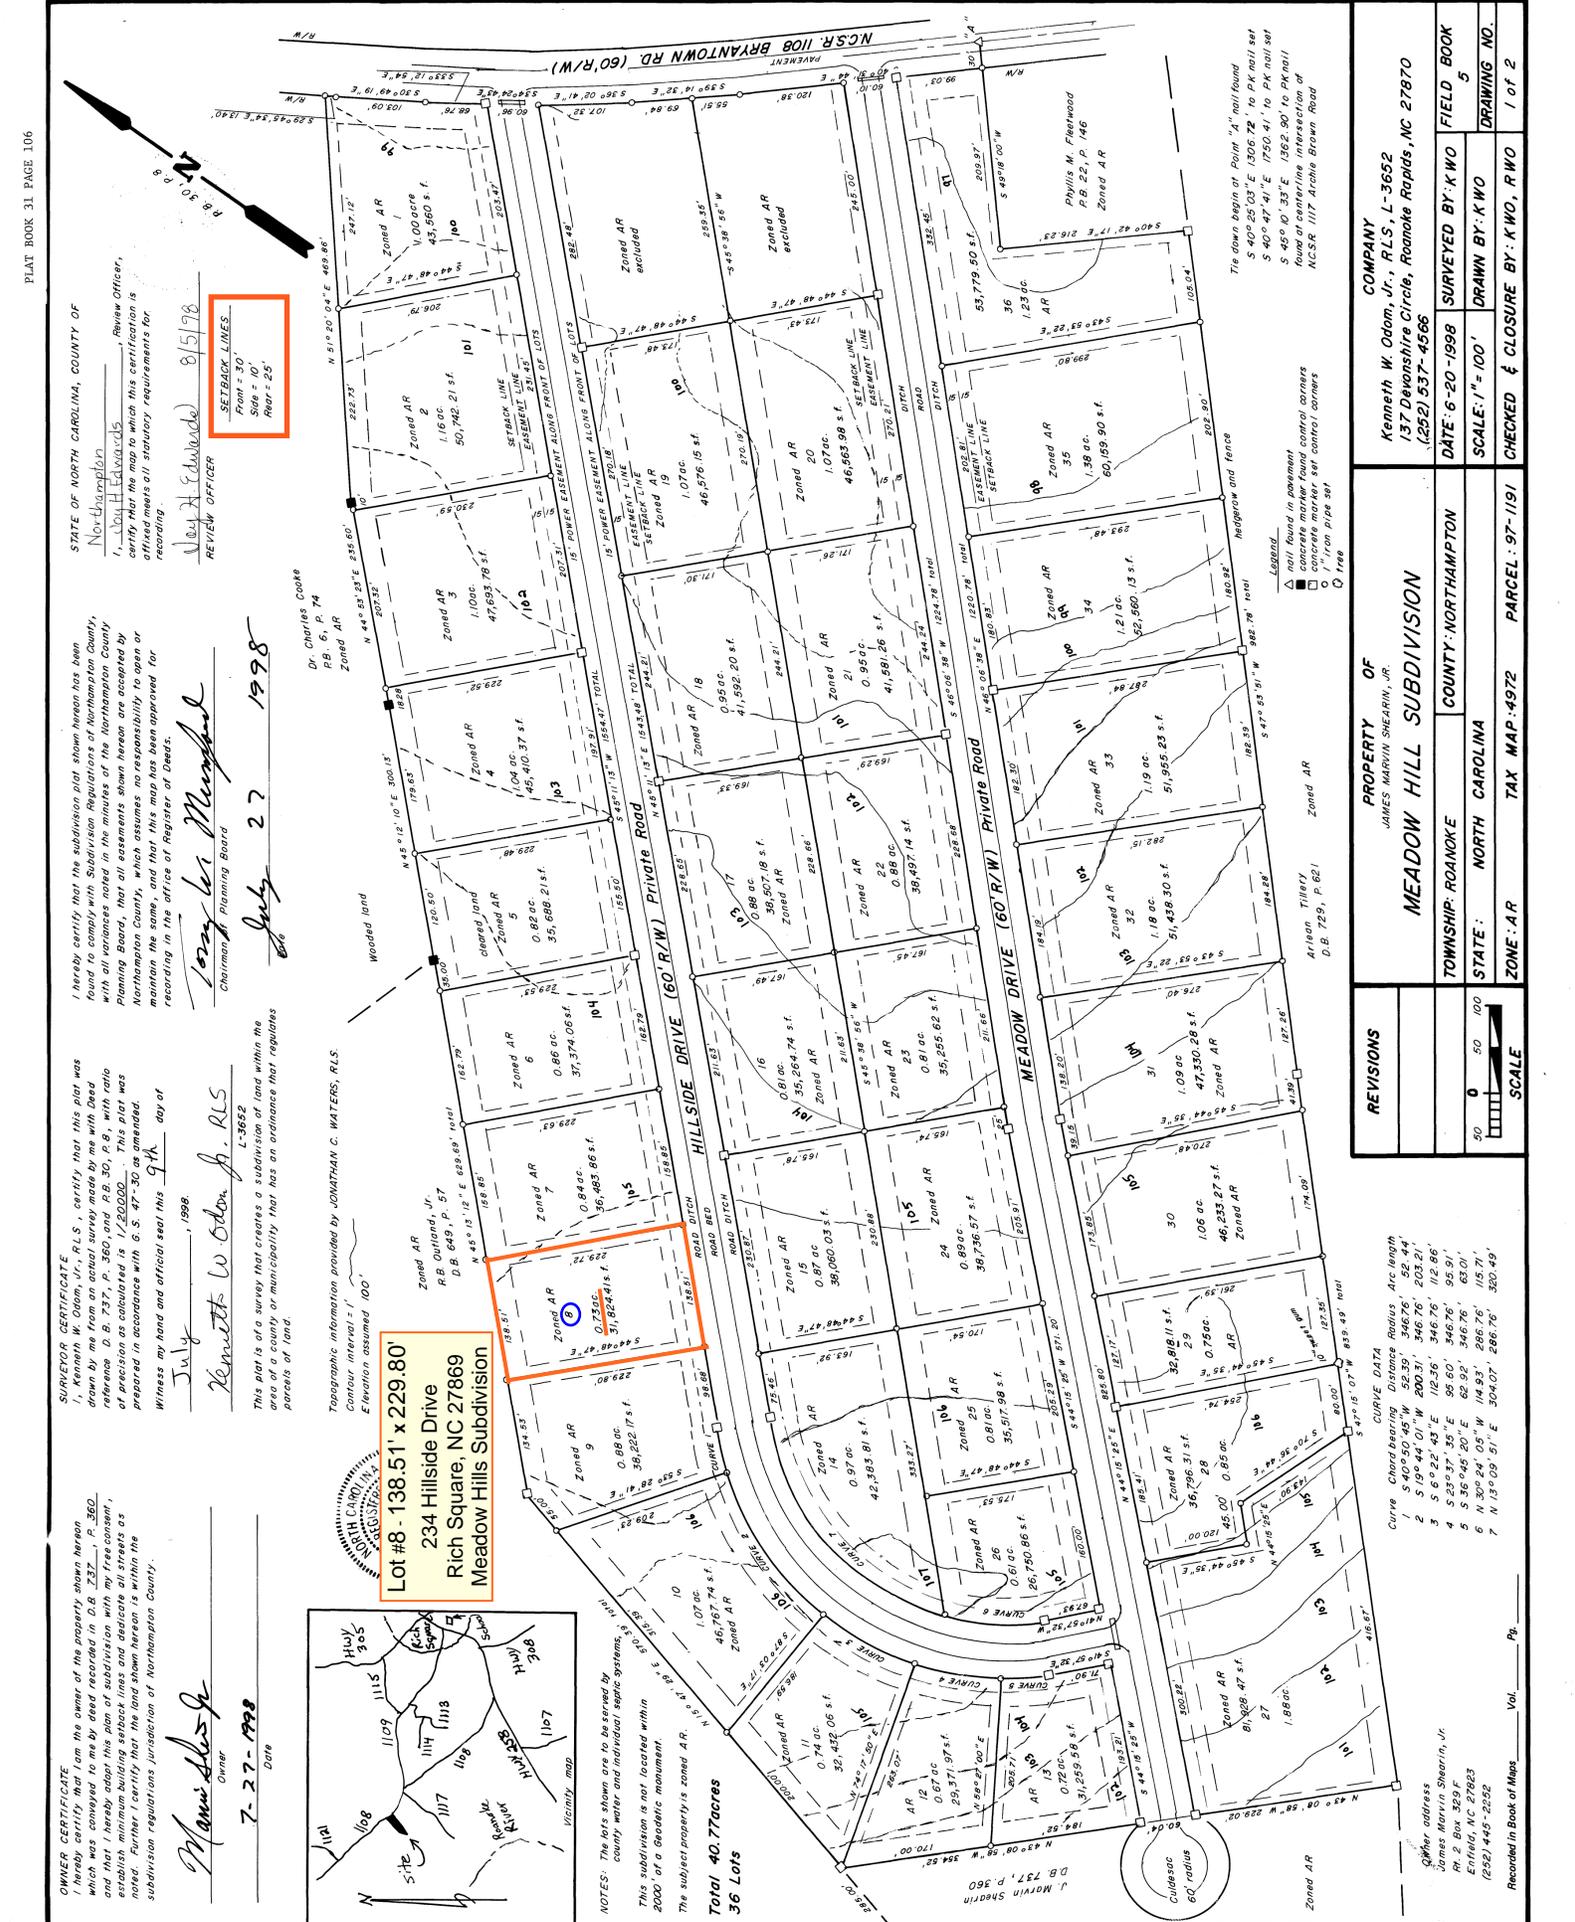


The down begin at Point "A", nail found  
 S 40° 25' 03" E 1305.72' to Pk nail set  
 S 40° 47' 41" E 1700.41' to Pk nail set  
 S 40° 0' 35" E 1562.90' to Pk nail  
 from easement intersection of  
 ACSR 1117 Arnie Brown Road

LEGEND:  
 ▲ nail found in pavement  
 ▴ concrete marker found control corners  
 ○ 1" iron pipe set  
 ○ 1" iron pipe set

COMPANY Kenneth W. Odum, Jr., R.L.S. L-3652 137 Devonshire Circle, Roanoke Rapids, NC 27870 (252) 537-4566	SURVEYED BY: KWO	FIELD BOOK 5
DATE: 6-20-1998	DRAWN BY: KWO	DRAWING NO. 1 of 2
SCALE: 1" = 100'	CHECKED & CLOSURE BY: KWO, RWO	

PROPERTY OF JAMES MARVIN SHEARIN, JR.	COUNTY: NORTHAMPTON	TAX MAP: 4972	PARCEL: 97-1/91
MEADOW HILL SUBDIVISION	TOWNSHIP: ROANOKE	ZONE: AR	
STATE: NORTH CAROLINA			

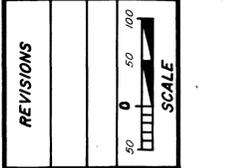

REVISIONS	DATE	DESCRIPTION
1	5/20/98	Curve Chord bearing, Distance, Radius, Arc length
2	5/20/98	5 40° 50' 45" W 52.30' 346.76' 52.44'
3	5/20/98	5 19° 44' 01" W 200.31' 346.76' 203.21'
4	5/20/98	5 6° 22' 43" E 116.36' 346.76' 112.96'
5	5/20/98	5 23° 30' 35" E 59.60' 346.76' 59.91'
6	5/20/98	5 36° 45' 20" E 62.90' 346.76' 63.01'
7	5/20/98	5 30° 24' 05" W 114.83' 286.76' 115.71'
8	5/20/98	5 42° 09' 51" E 504.07' 286.76' 320.49'

Other address:  
 James Marvin Shearin, Jr.  
 P.O. Box 320  
 Enfield, NC 27823  
 (252) 445-2252  
 Recorded in Book of Maps Vol. Pg.



I, Kenneth W. Odum, Jr., R.L.S., certify that this map was drawn by me from information supplied by Scott Stone, Licensed Soil Scientist No. 1038, dated May 31, 1998. Witnessed my hand official seal this 18th day of July, 1998.  
 Kenneth W. Odum, Jr., R.L.S.  
 L-3652

The information available to this surveyor is such that I am unable to make a determination to the best of my professional ability as to land use category.

**LEGEND**  
 - - - - - Soil delineation line  
 1 = Primary septic field (proposed)  
 2 = Secondary septic field and repair area (proposed)  
 3 = House building site (proposed)

Surveyor's Office  
 State of North Carolina  
 County of Northampton  
 I, Scott Stone, Licensed Soil Scientist, certify that I prepared this map to which this certification is affixed in full compliance with the provisions of Chapter 115B, Article 1, of the General Statutes of North Carolina.  
 Scott Stone  
 Licensed Soil Scientist  
 No. 1038  
 Date: 5/31/98



Overlay map showing SOIL DELINEATION and PROPOSED SEPTIC AREAS and HOME SITE LOCATIONS FOR MEADOW HILL SUBDIVISION		Company Kenneth W. Odum, Jr., R.L.S., L-3652 137 Devonshire Circle, Roanoke Rapids, NC 27870 (252) 537-4566	
Township: Roanoke North Carolina		Date 6-20-1998	Scale 1"=100'
OWNER - JAMES MARVIN SHEARIN JR.		KWO	Drawing 2 of 2