


RIGHT OF WAY CURVE DATA

CURVE	DELTA	RADIUS	LENGTH	CHORD BEARING	CHORD
1	03-32-02	2289.340	141.206	N30-01-31W	141.183
4	10-42-09	946.735	176.845	S71-52-29W	176.588
5	10-42-09	946.735	176.845	S71-52-29W	176.588
6	39-01-17	296.147	201.691	S17-26-45W	197.816
8	61-27-53	188.888	202.299	S48-08-49W	114.946
9	61-27-53	188.888	202.299	S48-08-49W	114.946
10	15-31-42	285.350	77.335	S39-09-47E	77.103
11	15-31-42	285.350	77.335	S39-09-47E	77.103
12	49-30-33	249.789	217.298	S71-50-55E	210.508
13	59-42-10	60.000	62.322	N67-31-31E	42.426
14	71-42-20	60.000	62.322	N67-31-31E	42.426
15	106-27-53	60.000	111.484	S46-27-22E	96.124
16	41-24-33	60.000	43.364	N76-03-54W	42.426
17	05-55-06	309.789	32.000	N76-03-54W	31.985
18	05-55-06	309.789	32.000	N76-03-54W	31.985
19	21-54-11	309.789	118.427	N79-54-00W	117.706

RIGHT OF WAY CURVE DATA

CURVE	DELTA	RADIUS	LENGTH	CHORD BEARING	CHORD
20	22-01-16	309.789	119.084	N57-56-18W	118.332
21	04-58-00	343.350	18.938	N44-46-34W	18.928
22	36-11-47	60.000	37.905	S81-03-48W	37.227
23	32-39-05	60.000	34.193	S59-17-27W	33.721
24	32-39-05	60.000	34.193	S59-17-27W	33.721
25	96-49-48	60.000	101.400	N54-50-07E	89.756
26	84-48-20	60.000	88.808	N54-50-07E	80.920
27	47-43-57	60.000	50.020	S78-51-54E	48.584
28	35-28-24	60.000	32.283	S79-28-04E	29.736
29	29-52-20	343.350	131.283	S29-52-04E	131.283
30	29-52-20	343.350	131.283	S29-52-04E	131.283
31	41-24-33	60.000	43.364	S74-06-07W	42.426
32	34-49-56	60.000	36.476	S70-48-48W	35.917
33	77-18-51	60.000	80.933	N53-06-48W	74.939
34	76-08-30	60.000	79.725	N53-06-52E	73.986
35	41-24-33	60.000	43.364	S81-03-52E	42.426
36	47-56-06	248.688	206.612	N53-32-11E	200.720
37	47-56-06	248.688	206.612	N53-32-11E	200.720

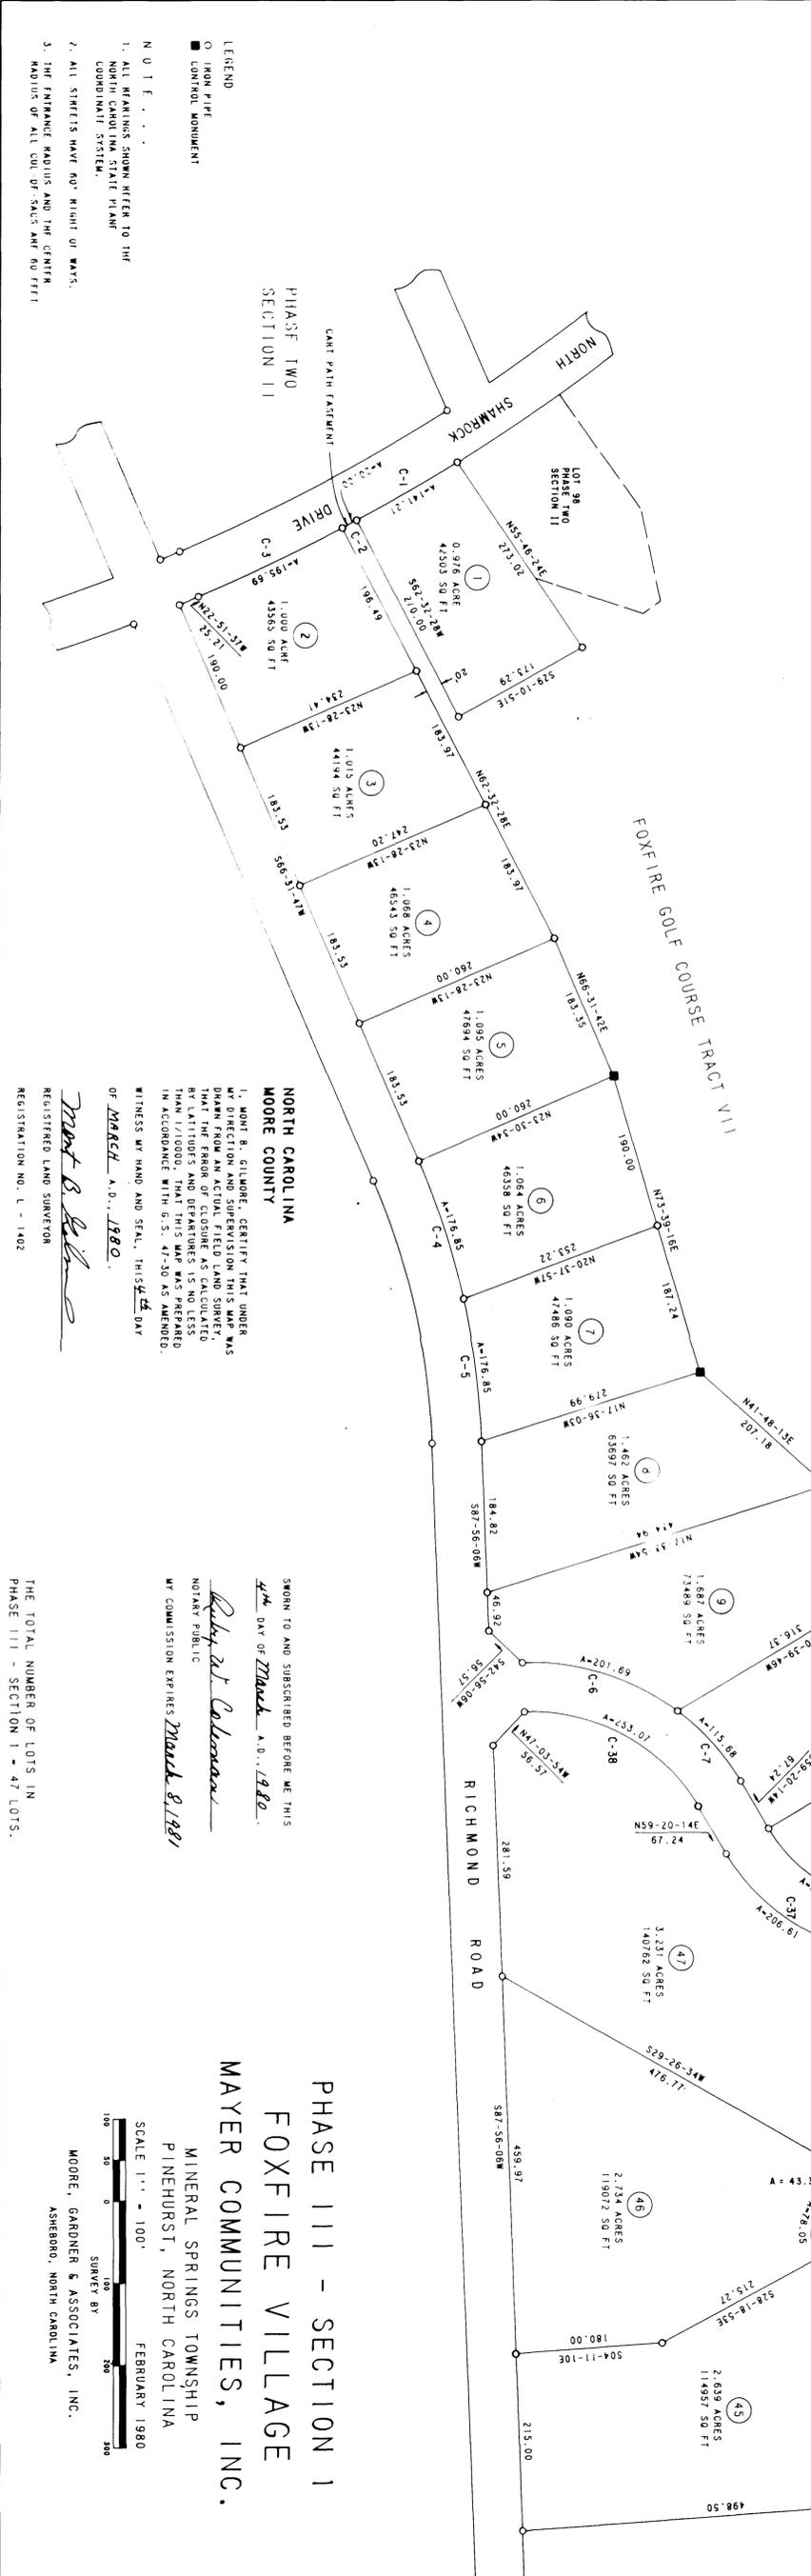

NORTH CAROLINA
MOORE COUNTY

I, MONT B. GILMORE, CERTIFY THAT UNDER MY DIRECTION AND SUPERVISION I HAVE DRAWN THE FOREGOING MAP AND SURVEY AND THAT THE ERROR OF CLOSURE AS CALCULATED BY LATITUDES AND DEPARTURES IS NO LESS THAN 1/10000. THAT THIS MAP WAS PREPARED IN ACCORDANCE WITH G.S. 47-30 AS AMENDED.



Robert M. Coleman
 Notary Public
 My Commission Expires March 8, 1981

PHASE III - SECTION 1
FOXFIRE VILLAGE
MAYER COMMUNITIES, INC.

MINERAL SPRINGS TOWNSHIP
 PINEHURST, NORTH CAROLINA

SCALE 1" = 100'
 FEBRUARY 1980

MOORE, GARDNER & ASSOCIATES, INC.
 ASHEBORO, NORTH CAROLINA

THE TOTAL NUMBER OF LOTS IN PHASE III - SECTION 1 - 47 LOTS.



LEGEND

○ IRON PIPE
 ■ CONTROL MONUMENT

NOTES

1. ALL BEARINGS SHOWN REFER TO THE NORTH CAROLINA STATE PLAIN COORDINATE SYSTEM.


