

VICINITY MAP

LEGEND

- EIP-----Existing Iron Pipe
- NIP-----New Iron Pipe
- EIS-----Existing Iron Stake
- NIS-----New Iron Stake
- PKS-----P.K. Nail Set
- PKF-----P.K. Nail Found
- N&C-----Nail & Cap
- RRSF-----Rail Road Spike Found
- RRSS-----Rail Road Spike Set
- CMF-----Concrete Monument Found
- P.P.-----Power Pole
- L.P.-----Lamp Post
- T.P.-----Telephone Pedestal
- C-----Center Line
- R/W-----Right of Way
- O-----NP Unless Otherwise Denoted


CURVE DATA

CURVE	RADIUS	TANGENT	LENGTH	DELTA	DEGREE	CHORD	CH.BEARING
C-1	274.66'	32.59'	64.88'	13°32'01"	20°51'39"	64.72'	N 38°59'19"W
C-2	275.20'	31.85'	63.43'	13°12'19"	20°49'11"	63.29'	N 25°37'09"W
C-3	275.01'	1.76'	3.52'	0°44'02"	20°50'03"	3.52'	N 61°08'20"E
C-4	275.01'	22.80'	45.49'	9°28'39"	20°50'04"	45.44'	N 68°14'56"E
C-5	225.01'	20.10'	40.10'	10°12'41"	25°27'49"	40.05'	S 65°52'57"W
C-6	225.00'	26.07'	51.80'	13°12'19"	25°28'31"	51.79'	S 25°37'09"E
C-7	50.00'	17.62'	33.89'	38°49'50"	114°35'30"	33.24'	N 77°11'36"E
C-8	50.00'	24.80'	46.04'	52°45'35"	114°35'30"	44.43'	S 57°00'41"E
C-9	50.00'	21.28'	40.25'	48°07'28"	114°35'30"	39.17'	S 07°34'10"E
C-10	50.00'	23.04'	43.19'	49°29'18"	114°35'30"	41.86'	S 40°14'13"W
C-11	50.00'	30.84'	55.26'	63°19'32"	114°35'30"	52.49'	N 86°57'27"W
C-12	25.00'	17.68'	30.77'	70°31'44"	228°10'59"	28.87'	N 86°57'27"W
C-13	224.66'	17.69'	17.76'	4°31'51"	25°30'14"	35.26'	S 38°43'24"E
C-14	224.66'	8.89'	17.76'	4°31'51"	25°30'14"	17.76'	S 43°29'26"E


Plat 6 Page 396
 FILED FOR REGISTRATION AT 1:42
 O'CLOCK P.M. MARCH 27 2000

James D. Grant
 REGISTER OF DEEDS
 LENOIR COUNTY
 By: *Carly Bryant, Deputy*


- I, James D. Grant, RLS certify:
- a. That the survey creates a subdivision of land within the area of a county or municipality that has an ordinance that regulates parcels of land.
 - b. That the survey is located in such a portion of a county or municipality that is unregulated as to an ordinance that regulates parcels of land.
 - c. Any one of the following:
 - That the survey is of an existing parcel or parcels of land and does not create a new street or change an existing street.
 - That the survey is of an existing building or other structure, or natural feature, such as a water course; or
 - That the survey is a control survey.
 - d. That the survey is of another category, such as the recombination of existing parcels, a court ordered survey, or other exception to the definition of subdivision.
 - e. That the information available to the surveyor is such that the surveyor is unable to make a determination to the best of his/her professional ability as to the provisions in (a) through (d) above.

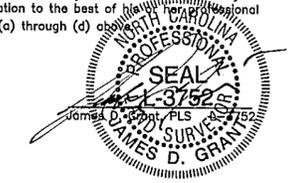

I, James D. Grant, certify that this plat was drawn under my supervision from an actual survey made under my supervision (dead description recorded in Book 1123, page 722) that the boundaries not surveyed are clearly indicated as drawn from information found in books referenced; that the ratio of precision as calculated is 1:10,000+; that this plat was prepared in accordance with G.S. 47-30 as amended. Witness my original signature, registration number and seal this 15th day of MARCH, 1999 A.D.

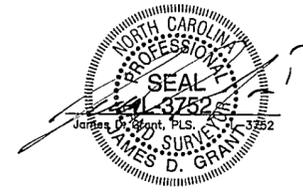


State of North Carolina
 City of Lenoir
Mike Jarman Review Officer of Lenoir
 Date: 3-27-00

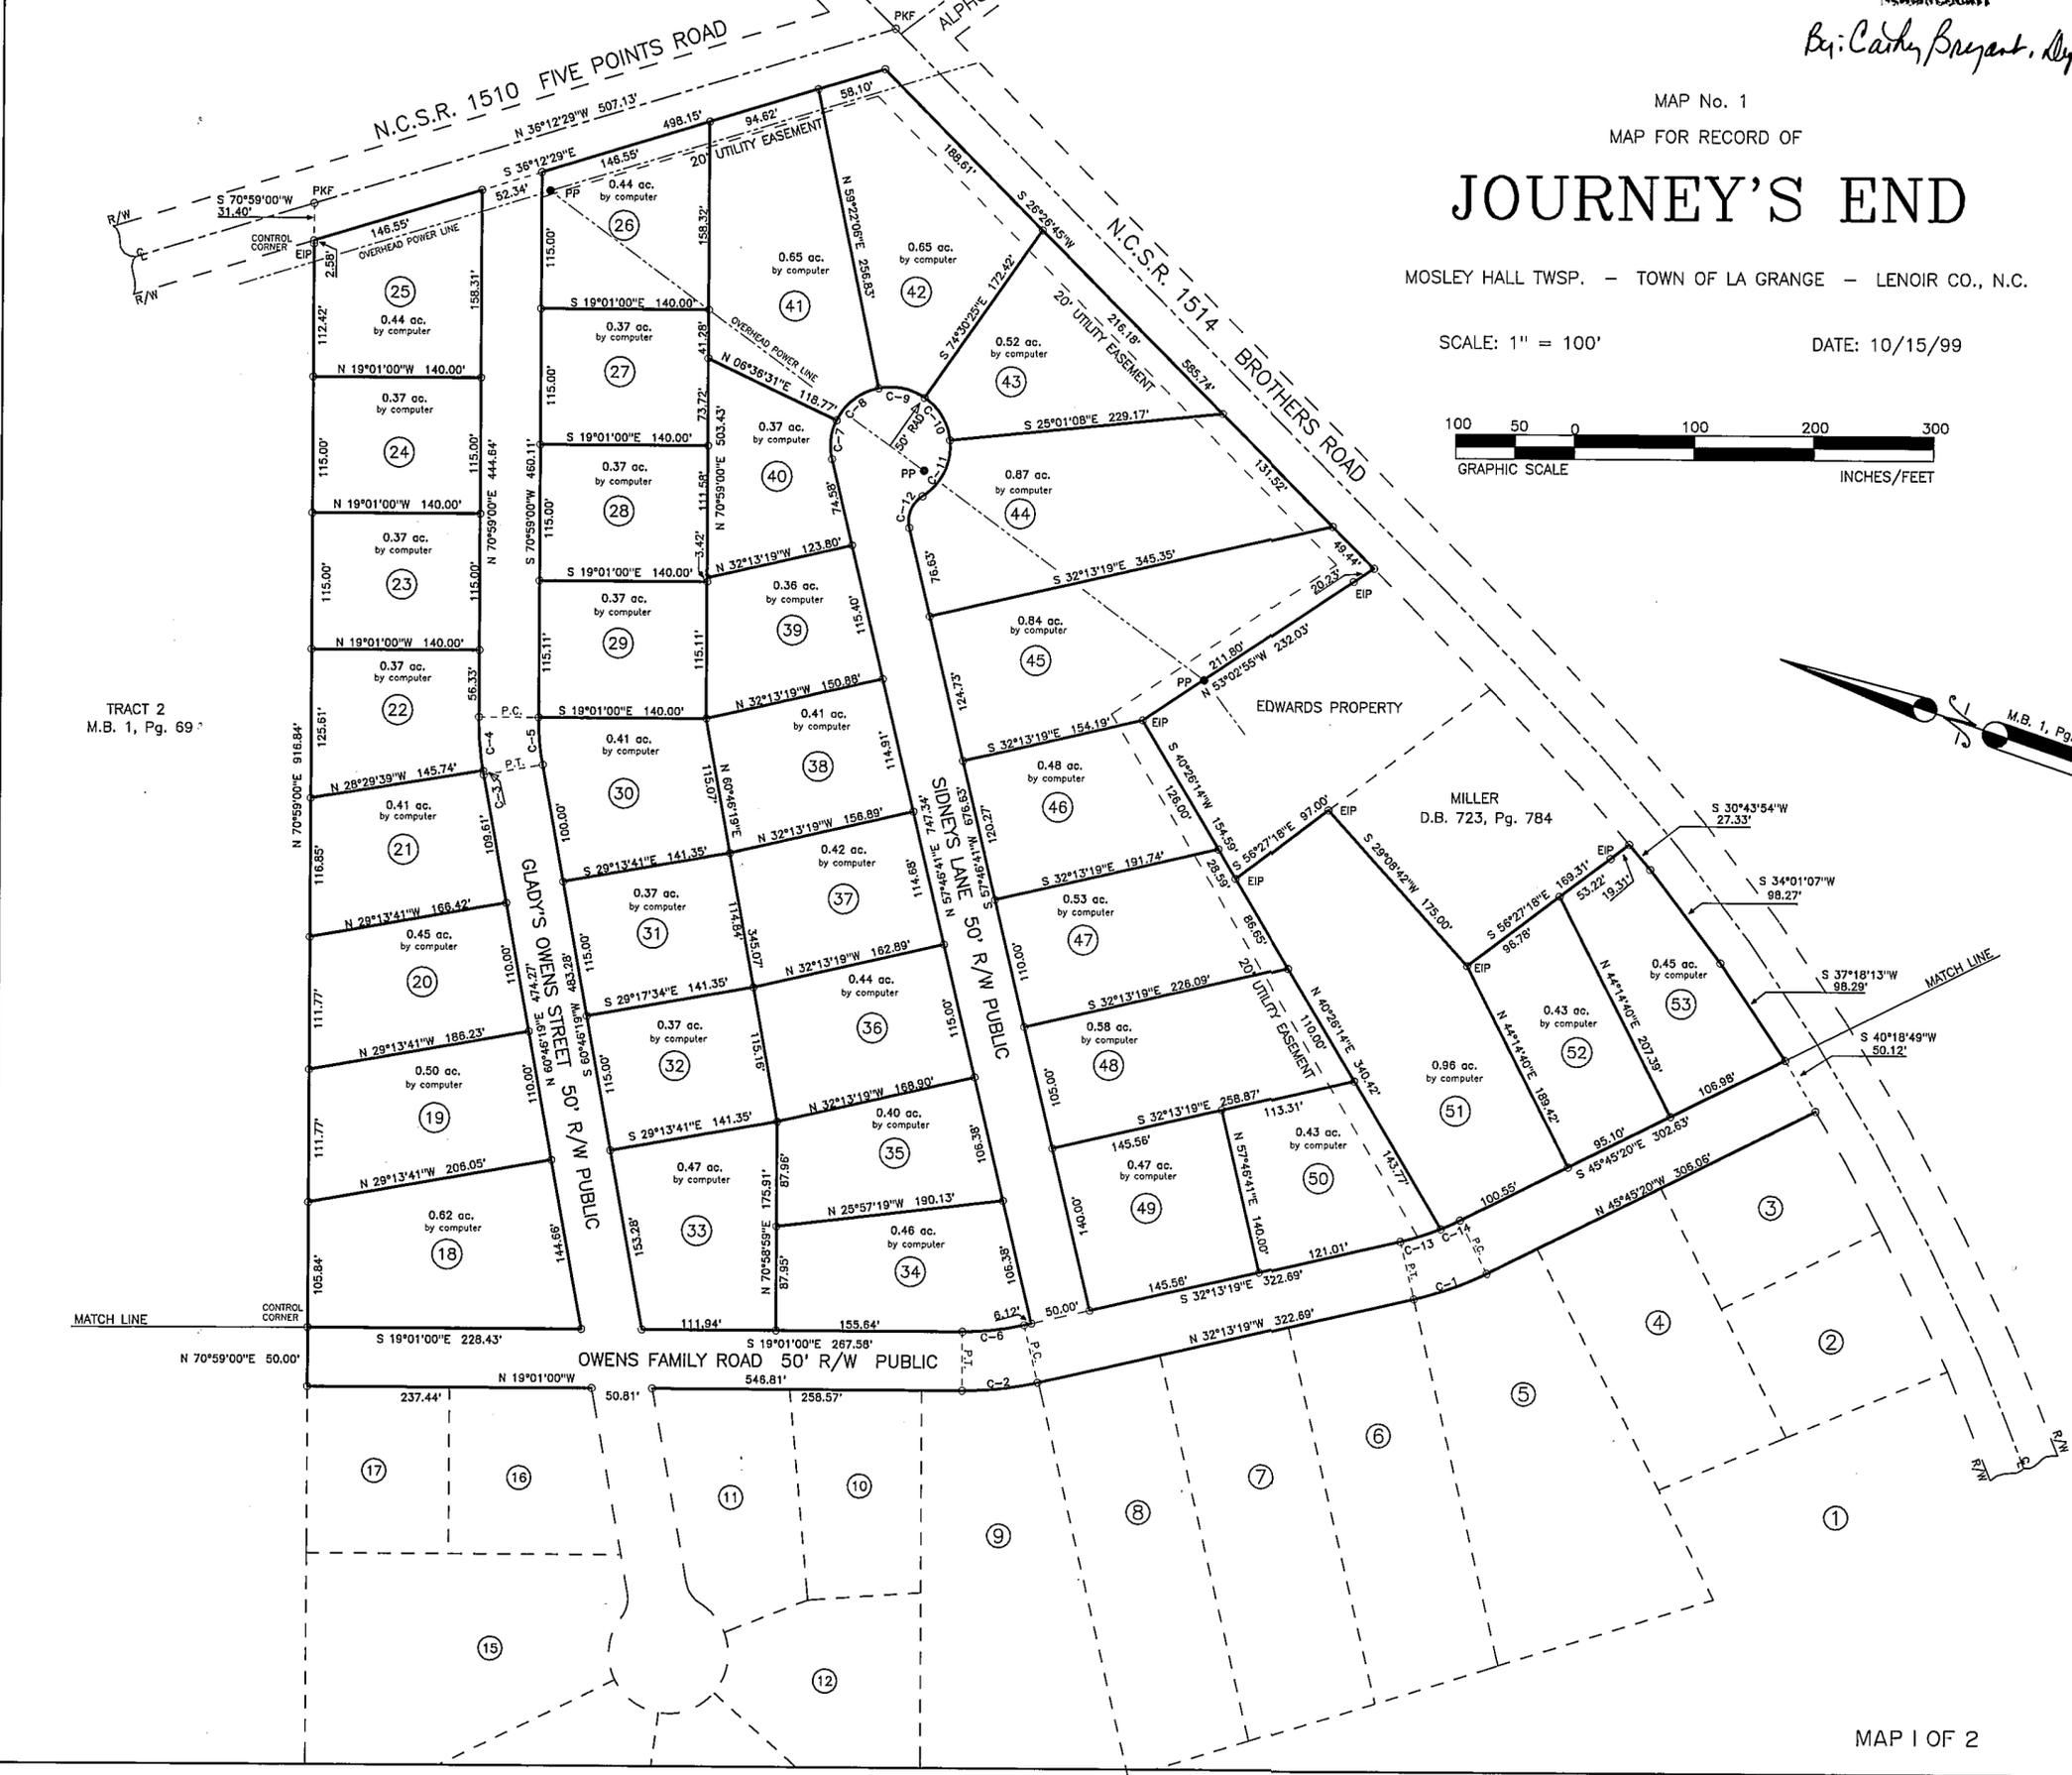

MAP No. 1
 MAP FOR RECORD OF
JOURNEY'S END

MOSLEY HALL TWSP. - TOWN OF LA GRANGE - LENOIR CO., N.C.

SCALE: 1" = 100' DATE: 10/15/99

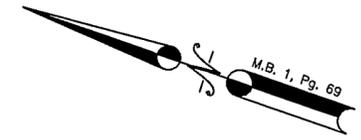

SITE DATA

THE AREA REPRESENTED BY THIS PLAT MAY BE COVERED BY A BLANKET UTILITY EASEMENT BY TRI-COUNTY ELECTRIC MEMBERSHIP CORP. AND THE TOWN OF LA GRANGE UTILITY DEPT.

- MINIMUM BLDG. SETBACKS
- FRONT YARD - 35 FT.
 - SIDE YARD - 12 FT.
 - REAR YARD - 25 FT.

REFERENCES: D.B. 1123, Pg. 722
 M.B. 1, Pg. 69

DANNY GRANT & ASSOCIATES
 LAND SURVEYING SERVICES
 P.O. BOX 517
 SNOW HILL, N.C. 28580
 (252) 747-7777

DATE: 10/15/99 DRAWN BY: JDG FB/Pg 39/2 FILE No.: 98282