

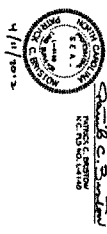




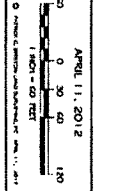

- NOTES:
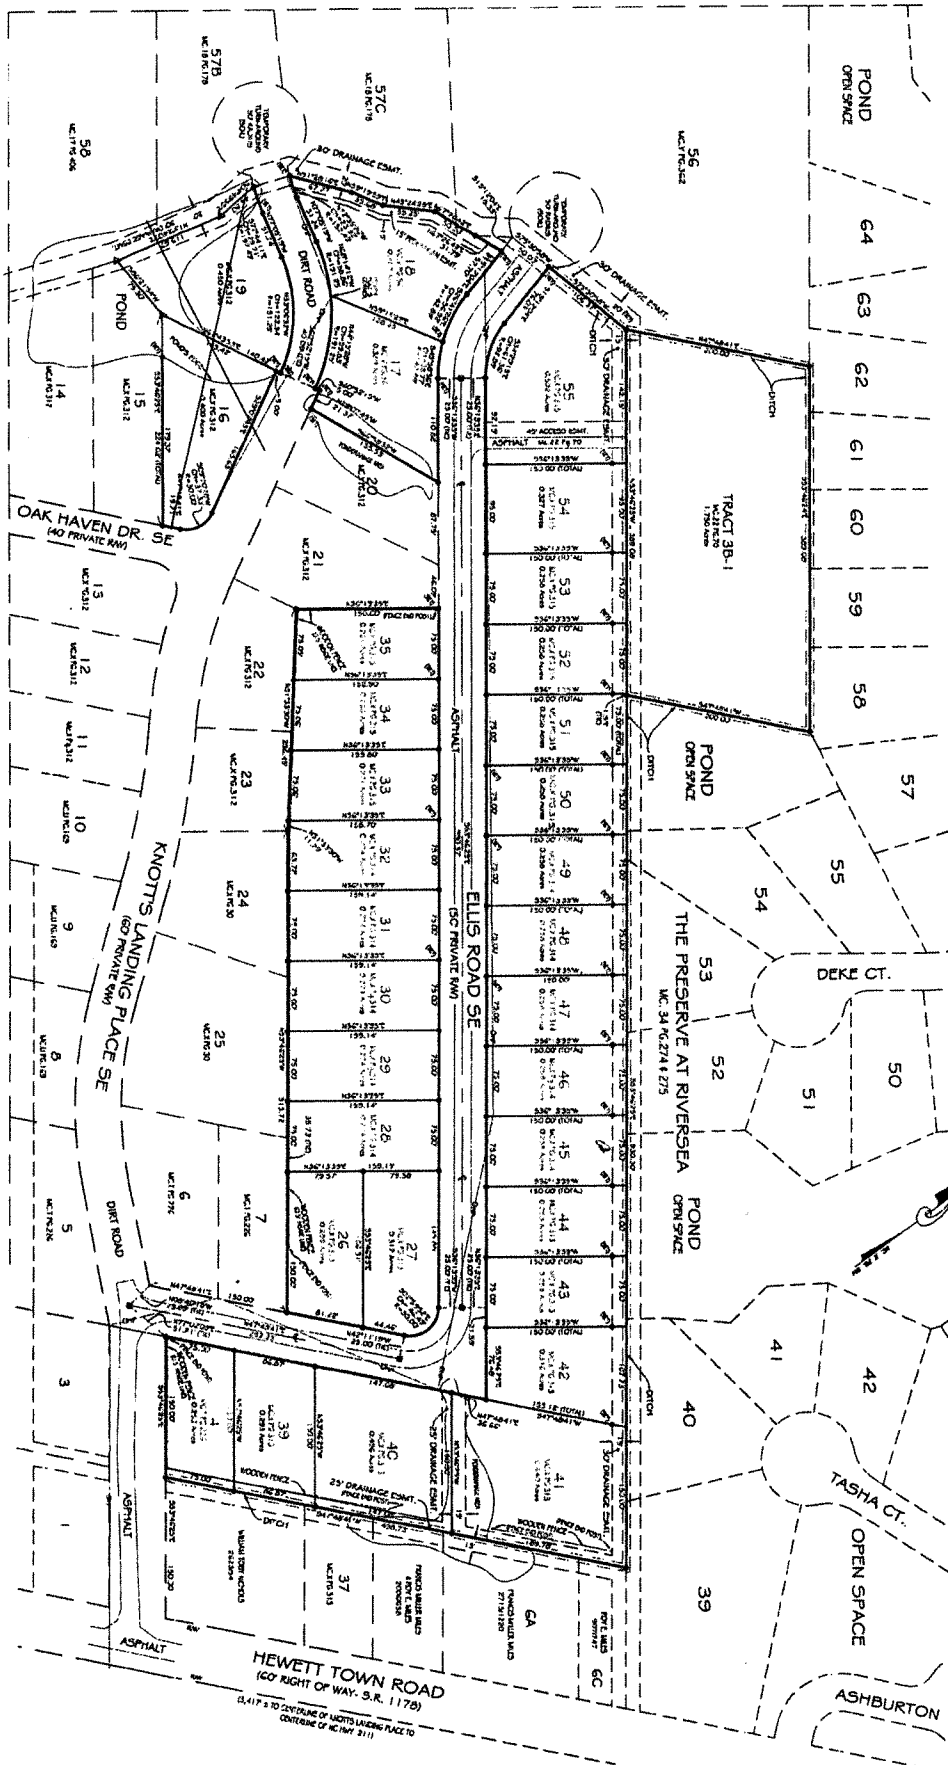


APRIL 11, 2012
 BOUNDARY SURVEY OF
KNOTT'S LANDING SUBDIVISION

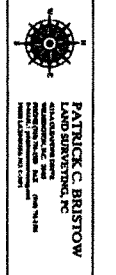

PATRICK C. BRUSTOW



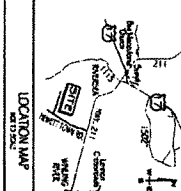



KNOTT'S

COMMUNITY MAP

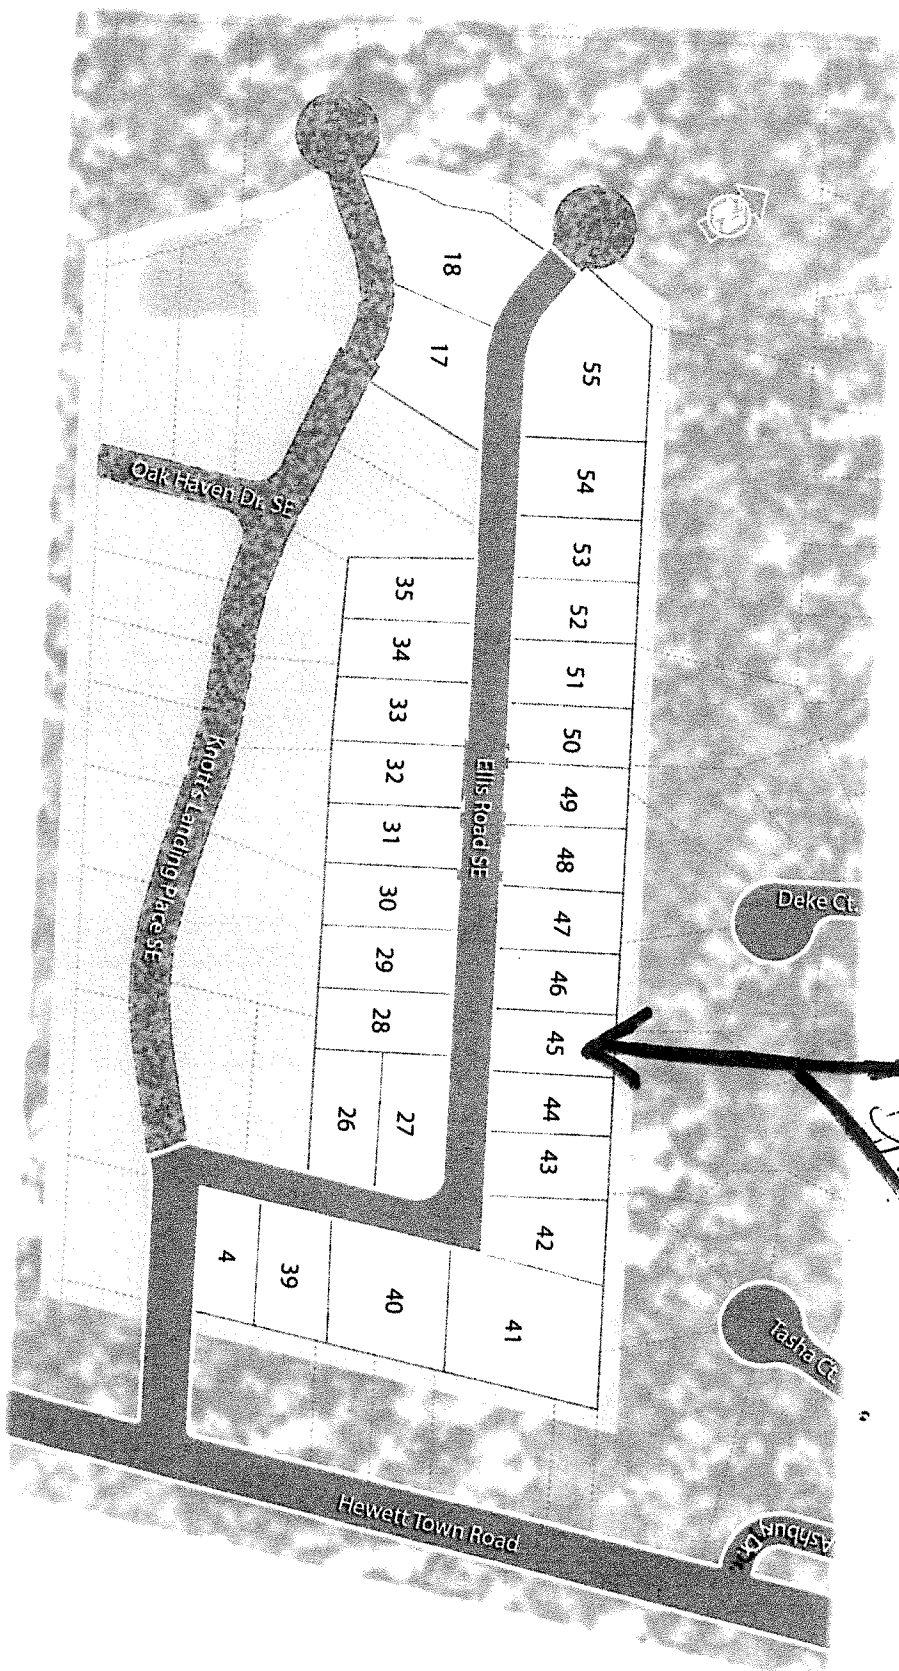

Map is for presentation purposes only. Not drawn to scale.