

ALL STREETS HERON HAVE BEEN OFFERED TO THE STATE FOR DEDICATION THIS DATE. THE DEVELOPER SHALL IMMEDIATELY PETITION THE NORTH CAROLINA DEPARTMENT OF TRANSPORTATION TO ACCEPT THE DEDICATION OF THE STREETS. THE DEVELOPER SHALL BE RESPONSIBLE FOR MAINTENANCE OF THE STREETS UNTIL THEY ARE ACCEPTED BY THE STATE. THE DEVELOPER HAS PROVIDED THE COUNTY A MAINTENANCE GUARANTEE FOR THESE PURPOSES.

DATE: 5/29/19
 OWMER/AU THORIZED AGENT: John Cabneto
 DEPARTMENT OF TRANSPORTATION DIVISION OF HIGHWAYS PROPOSED SUBDIVISION ROAD CONSTRUCTION STANDARDS CERTIFICATE.

APPROVED DISTRICT ENGINEER: John Cabneto
 DATE: 5/29/19

GPS DATA: DATUM: NAD83

NAD 1983(2011) (epoch 2010.00)
 NC GRID NORTH
 NAD 1983(2011) (epoch 2010.00)











NOTE: THIS DOCUMENT ORIGINALLY COPIED AND SEALED BY: JOHN L. PIERCE, P.L.S., L-2596, ON 5-29-19. THIS MEDIA SHALL NOT BE CONSIDERED A CERTIFIED DOCUMENT.



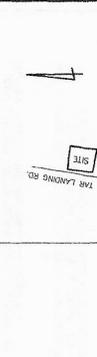

— VICINITY MAP NOT TO SCALE —

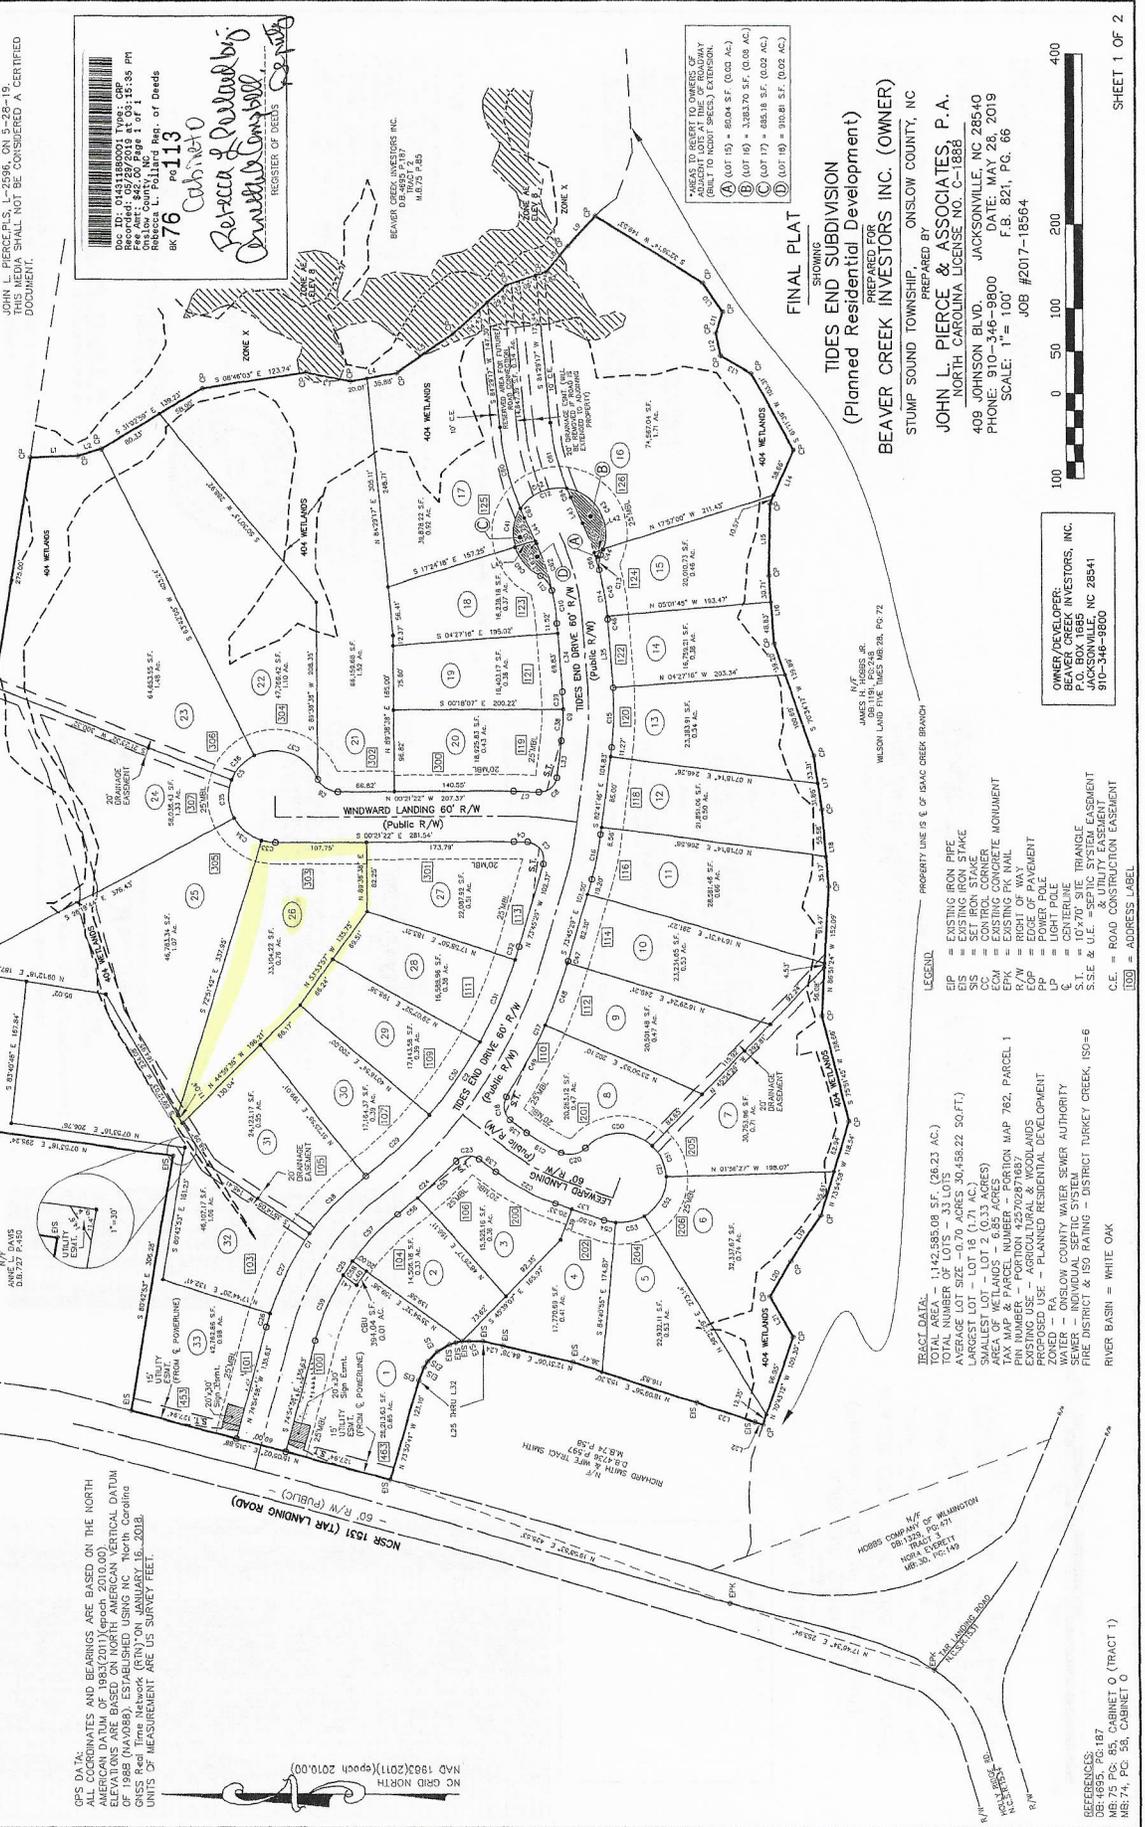

FINAL PLAN
 SHOWING
 TIDES END SUBDIVISION
 (Planned Residential Development)
 PREPARED FOR
 BEAVER CREEK INVESTORS INC. (OWNER)
 STUMP SOUND TOWNSHIP, ONSLOW COUNTY, NC
 PREPARED BY
 JOHN L. PIERCE & ASSOCIATES, P.A.
 NORTH CAROLINA LICENSE NO. C-1888
 409 JOHNSON BLVD. JACKSONVILLE, NC 28540
 PHONE: 910-346-9800 DATE: MAY 28, 2019
 SCALE: 1"=100' F.B. 821, PG. 66
 JOB #2017-18564

OWNER/DEVELOPER:
 BEAVER CREEK INVESTORS, INC.
 P.O. BOX 1888
 JACKSONVILLE, NC 28541
 910-346-9800

LEGEND

REACT DATA:
 TOTAL NUMBER OF LOTS: 33 LOTS
 AVERAGE LOT SIZE - 0.70 ACRES (30,458.22 SQ.FT.)
 LARGEST LOT - LOT 18 (1.71 AC.)
 SMALLEST LOT - LOT 2 (0.33 ACRES)
 PROPOSED USE - PLANNED RESIDENTIAL DEVELOPMENT
 ZONED - RA
 WATER - ONSLOW COUNTY WATER SEWER AUTHORITY
 FIRE DISTRICT & F50 RATING - DISTRICT TURKEY CREEK, ISO-6
 RIVER BASIN = WHITE OAK



RECORDS:
 MS: 74, PG: 58, CABINET O