


FIRST FLOOR PLAN

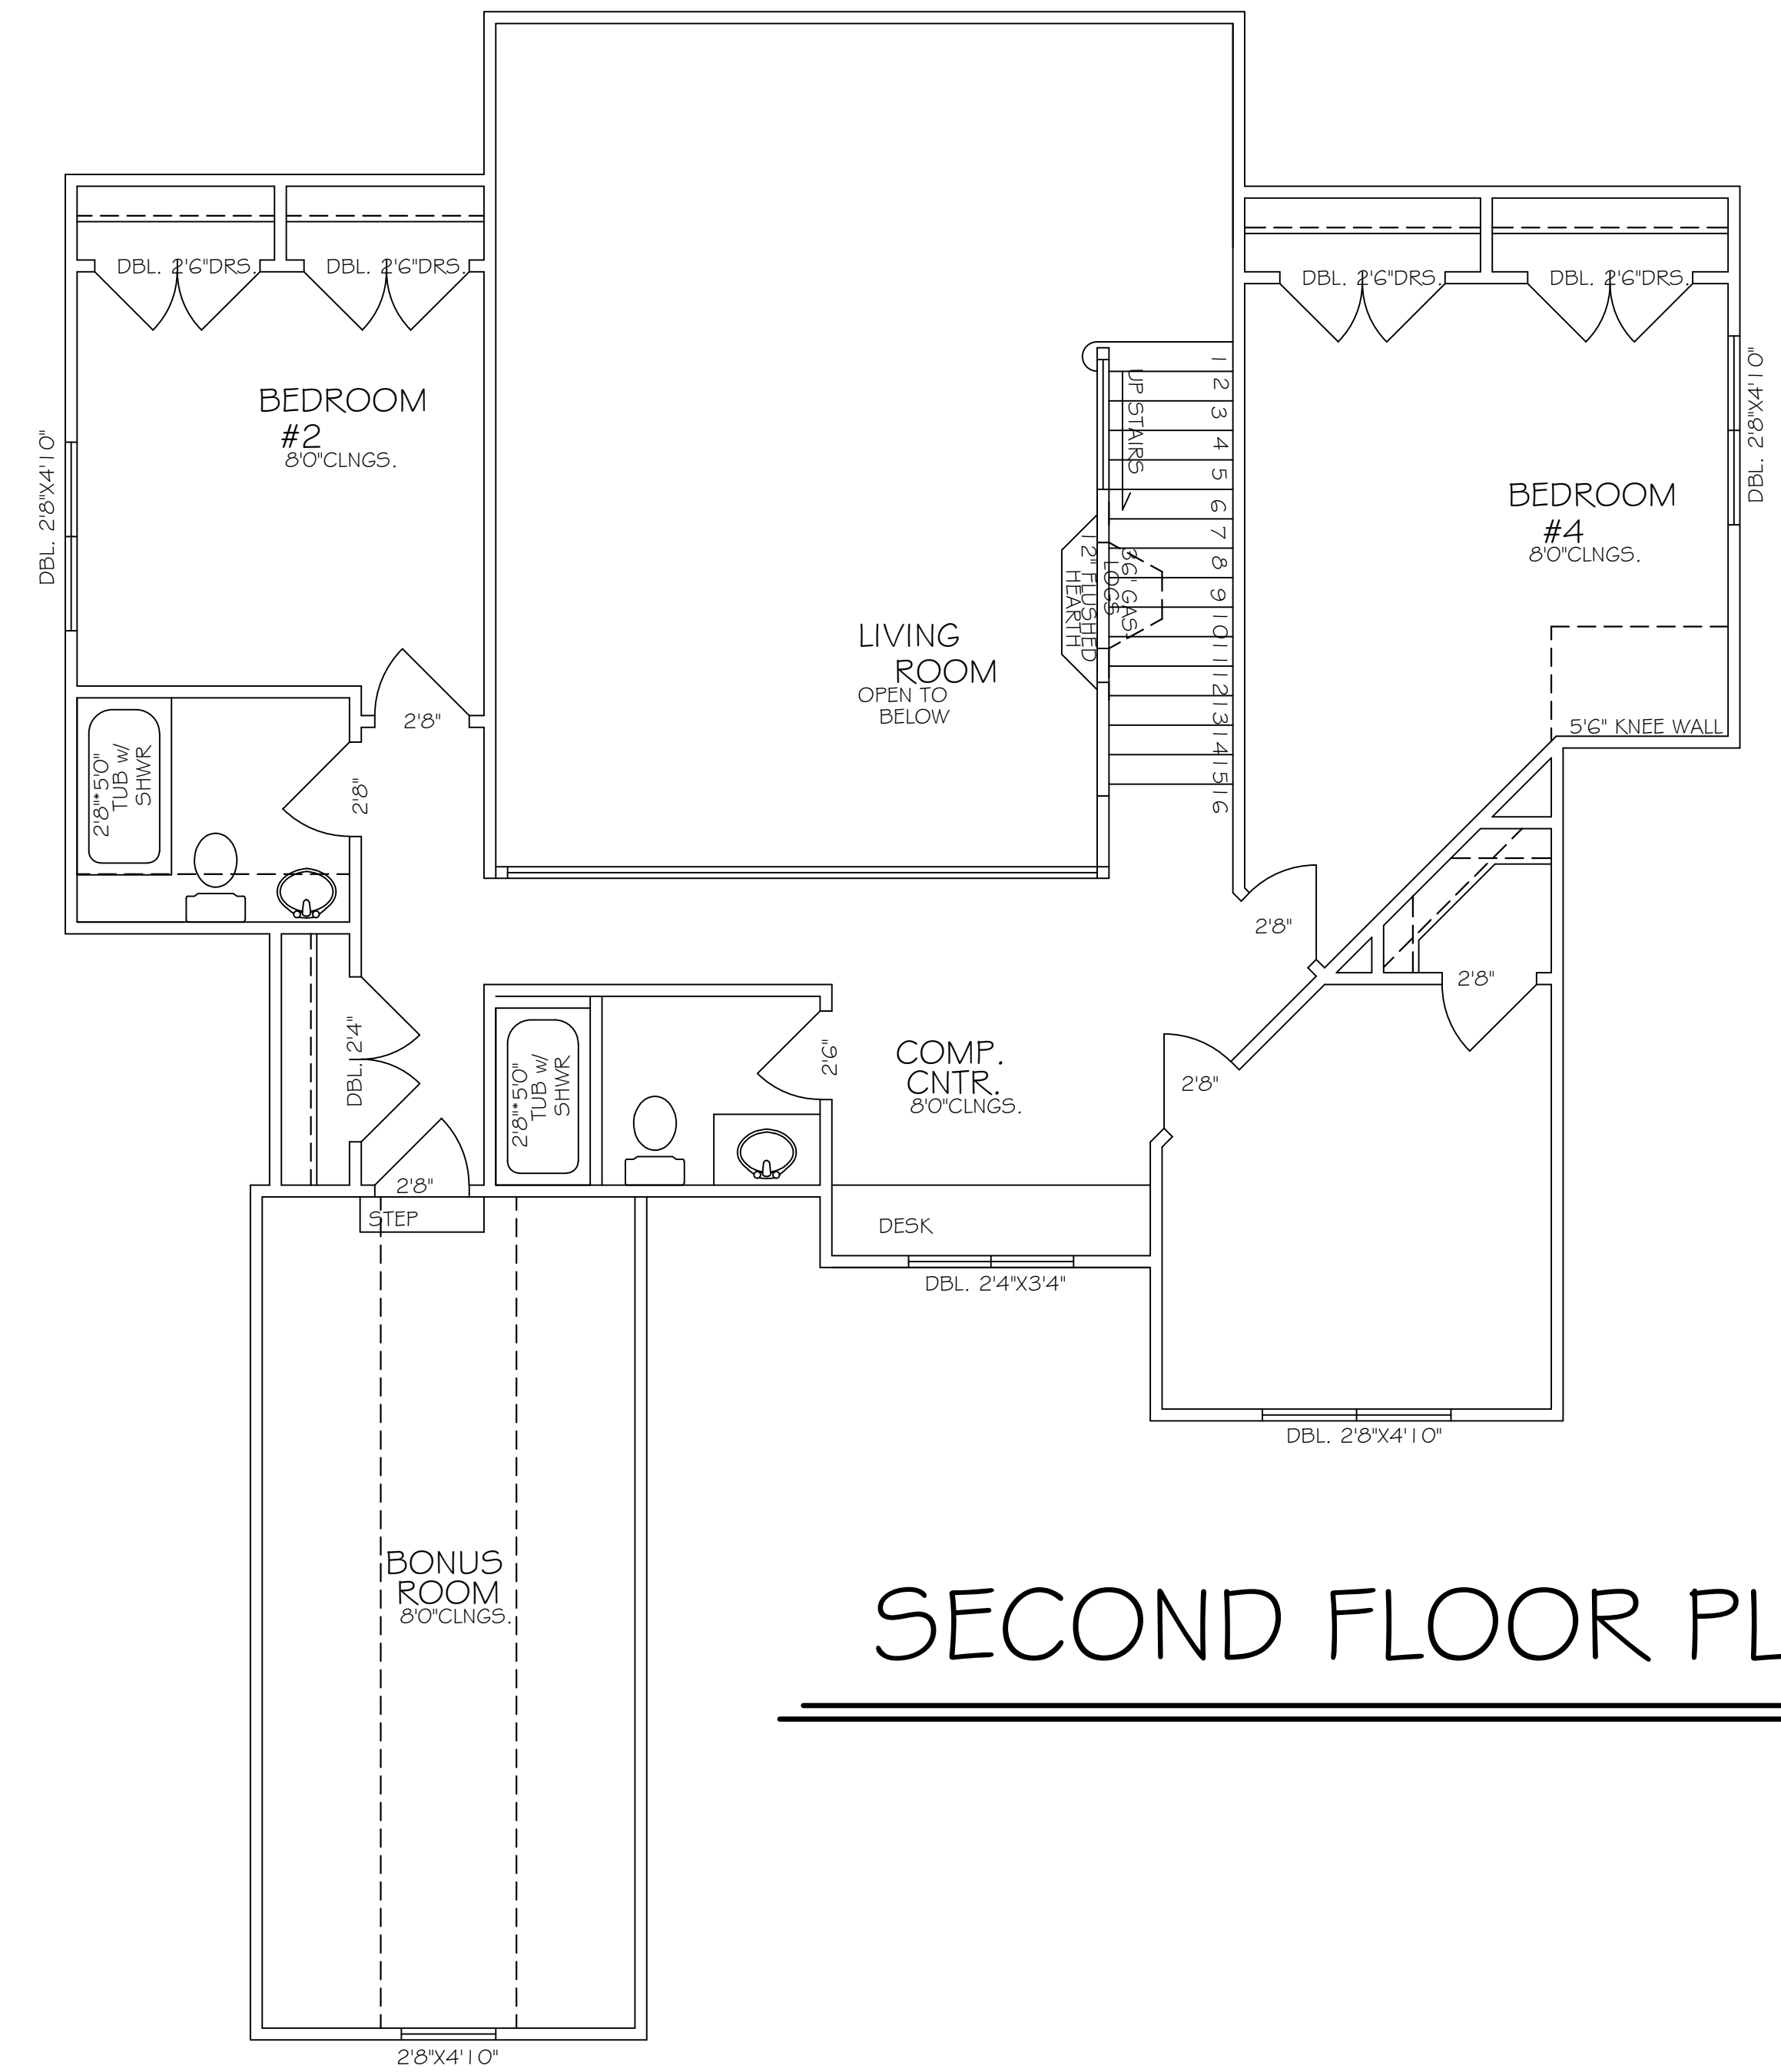

SECOND FLOOR PLAN