

PHASE 4A
REVISED FINAL SUBDIVISION PLAT
CAROLINA CLUB LTD., LLC.
RESERVE UTILITIES OPEN SPACE AREA
POPLAR BRANCH TOWNSHIP CURRITUCK COUNTY NORTH CAROLINA

Unofficial Document


Unofficial Document

Unofficial Document


Final for registration on the 16th day of January, 2002
9:10 A.M.
C-2
Charles Y. Dwyer
Angelica K. Siddh
Professional Surveyors



CURVE	RADIUS	LENGTH	CHORD
C2	340.00'	107.86'	N36°03'02"E 107.21'
C3	320.00'	224.89'	S47°06'45"W 220.29'
C4	380.00'	56.62'	N62°58'38"E 56.57'
C5	35.00'	47.03'	N82°47'58"W 43.57'
C6	340.00'	170.99'	S58°42'53"E 169.19'
C7	280.00'	337.29'	N38°36'43"W 317.27'
C8	187.35'	39.46'	S25°25'28"W 39.39'
C9	853.30'	233.01'	S6°09'56"E 232.29'
C10	340.00'	173.73'	N58°29'03"W 171.84'
C11	280.00'	140.81'	S58°42'53"E 139.33'
C12	35.00'	56.06'	S01°34'33"W 50.25'
C13	360.00'	123.35'	N36°47'42"E 122.75'
C14	300.00'	210.83'	S47°06'45"W 206.52'
C15	400.00'	48.47'	N63°46'29"E 48.44'
C16	30.00'	39.47'	N82°00'07"W 36.69'
C17	360.00'	181.05'	S58°42'53"E 179.14'

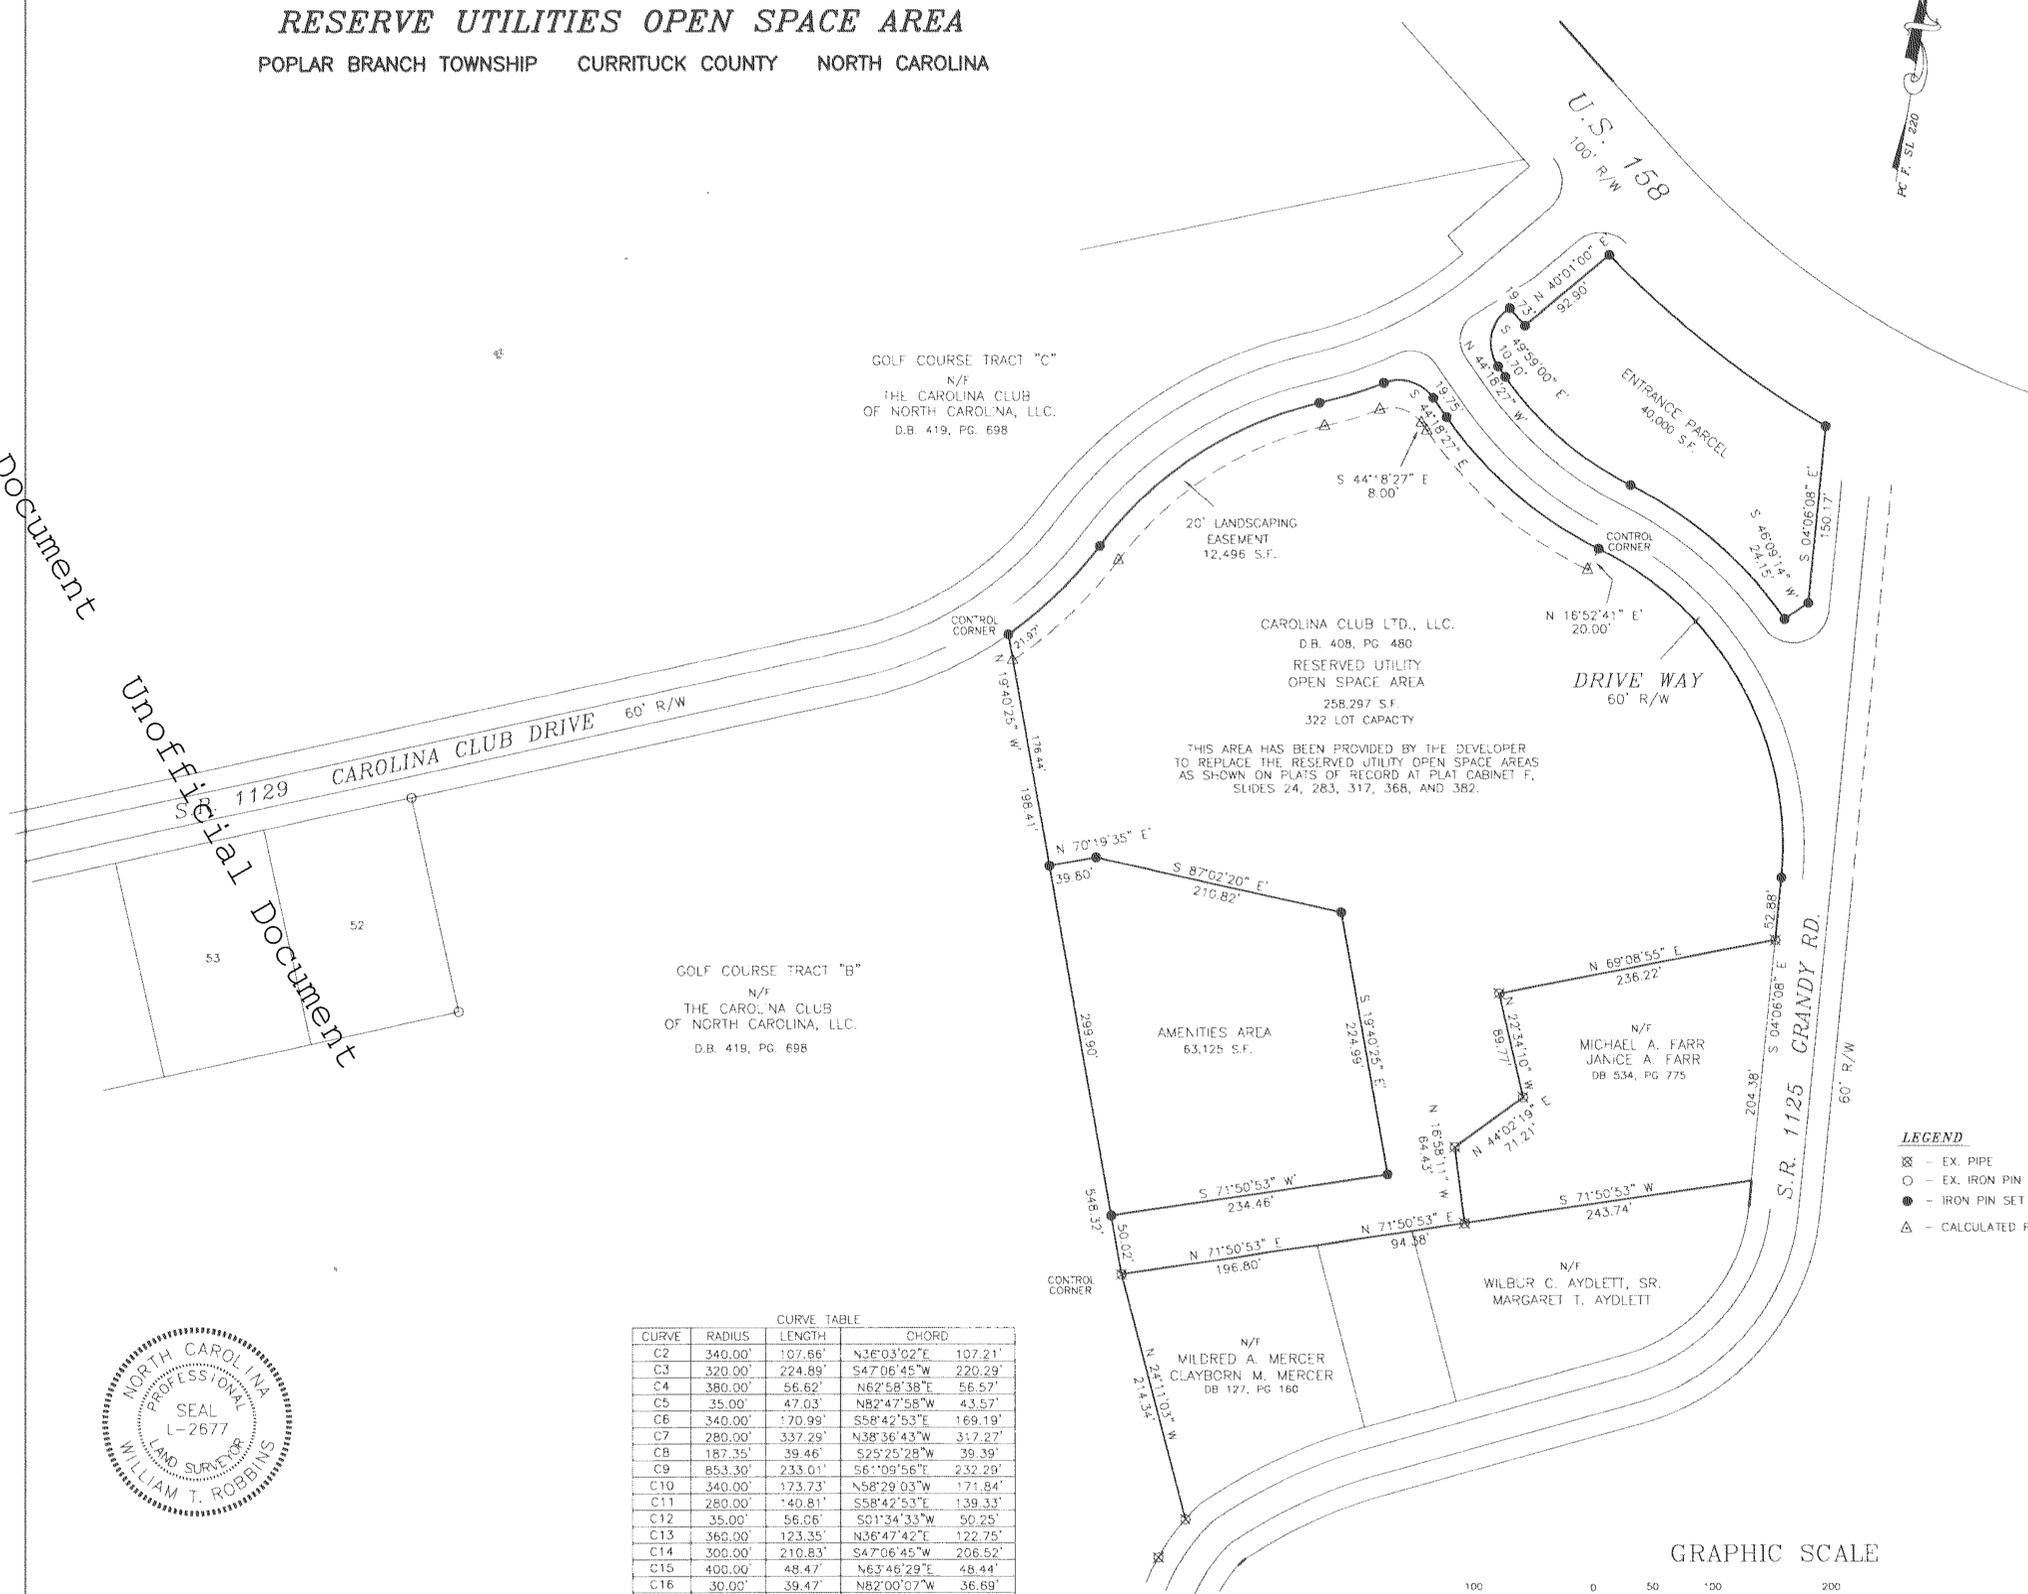

- LEGEND**
- ⊗ - EX. PIPE
 - - EX. IRON PIN
 - - IRON PIN SET
 - △ - CALCULATED POINT

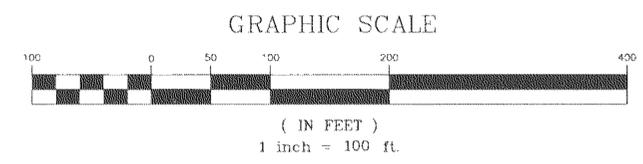

REVISED FINAL SUBDIVISION PLAT OF
CAROLINA CLUB LTD., LLC. - PHASE 4A
RESERVE UTILITIES OPEN SPACE AREA
POPLAR BRANCH TOWNSHIP - CURRITUCK COUNTY - NORTH CAROLINA

NO.	DATE	REVISION	BY

SCALE: 1"=100'
SURVEYED: 8/16/01-ME
DRAWN: 8/20/01-BR
SHEET: 3 of 4
CADD FILE: UTAH-4A-3
PROJECT NO. P-9714

William T. Robbins
PROFESSIONAL LAND SURVEYOR
P.O. BOX 335
POPLAR BRANCH, NC 27965
(252) 453-2126
(800) 662-5653
www.tccsurveyor.com





Unofficial Document

Unofficial Document

Unofficial Document

REVISED FINAL SUBDIVISION PLAT
OF
THE CAROLINA CLUB
PHASE 4A
LOTS 194 THROUGH 198

LOT NO.	STREET ADDRESS
194	178 CAROLINA CLUB DRIVE
195	180 CAROLINA CLUB DRIVE
196	182 CAROLINA CLUB DRIVE
197	184 CAROLINA CLUB DRIVE
198	186 CAROLINA CLUB DRIVE

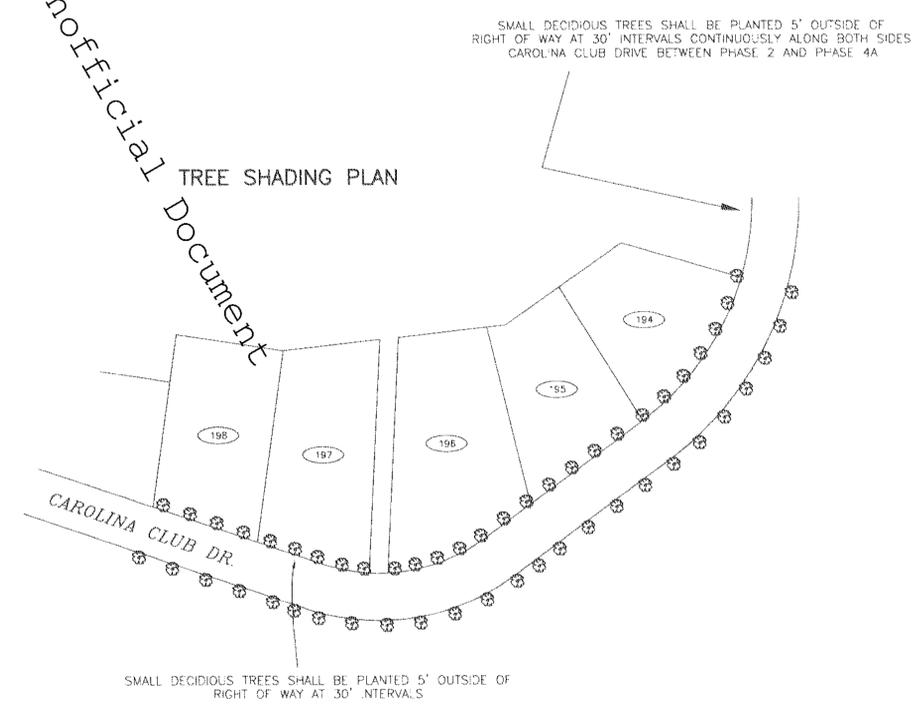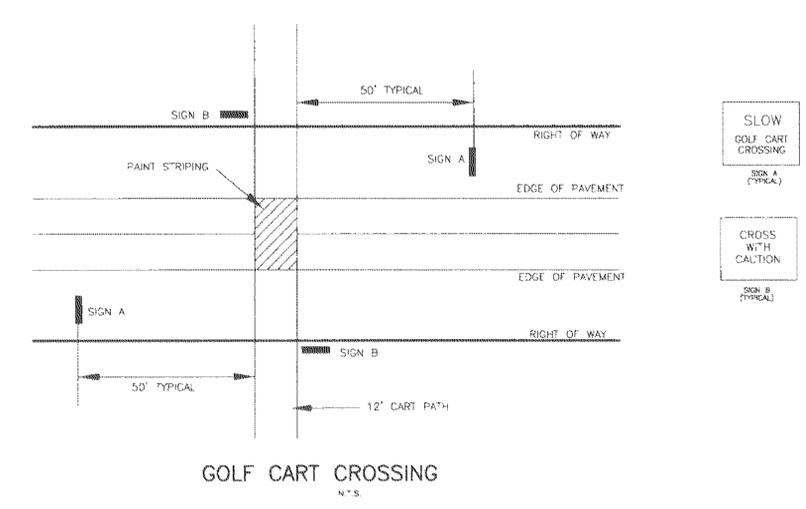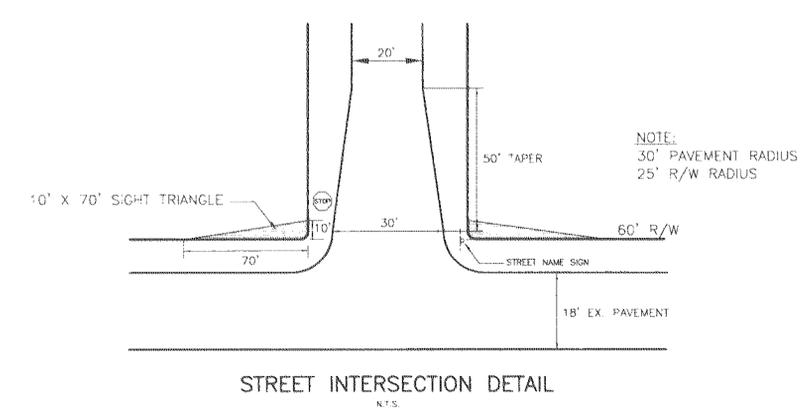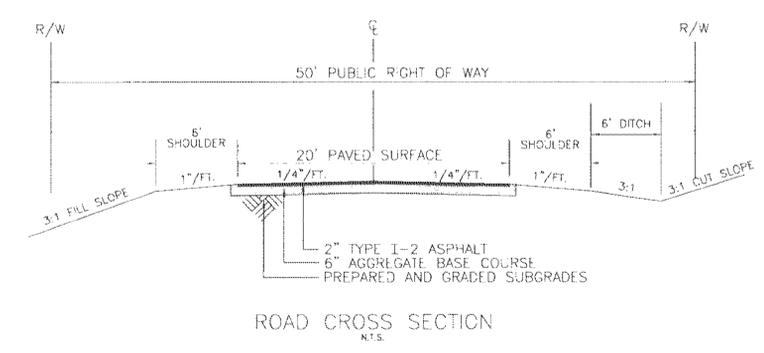

William T. Robbins
PROFESSIONAL LAND SURVEYOR
P.O. BOX 935
POPLAR BRANCH, NC 27965
(252) 453-2126
(800) 862-5653
www.ncsurveyor.com

REVISED FINAL SUBDIVISION PLAT OF
THE CAROLINA CLUB
PHASE 4A - LOTS 194 THROUGH 198
POPLAR BRANCH TOWNSHIP - CURRITUCK COUNTY - NORTH CAROLINA

NO.	DATE	REVISION	BY

SCALE: _____
SURVEYED: _____
DRAWN: 8/21/01-BR
SHEET: 4 of 4
CADD FILE: UTAH-4A4
PROJECT NO: P-9714

9:10 C-2 269
Charlene Y Doudy
Angelia K Siddlo
County Registrar