
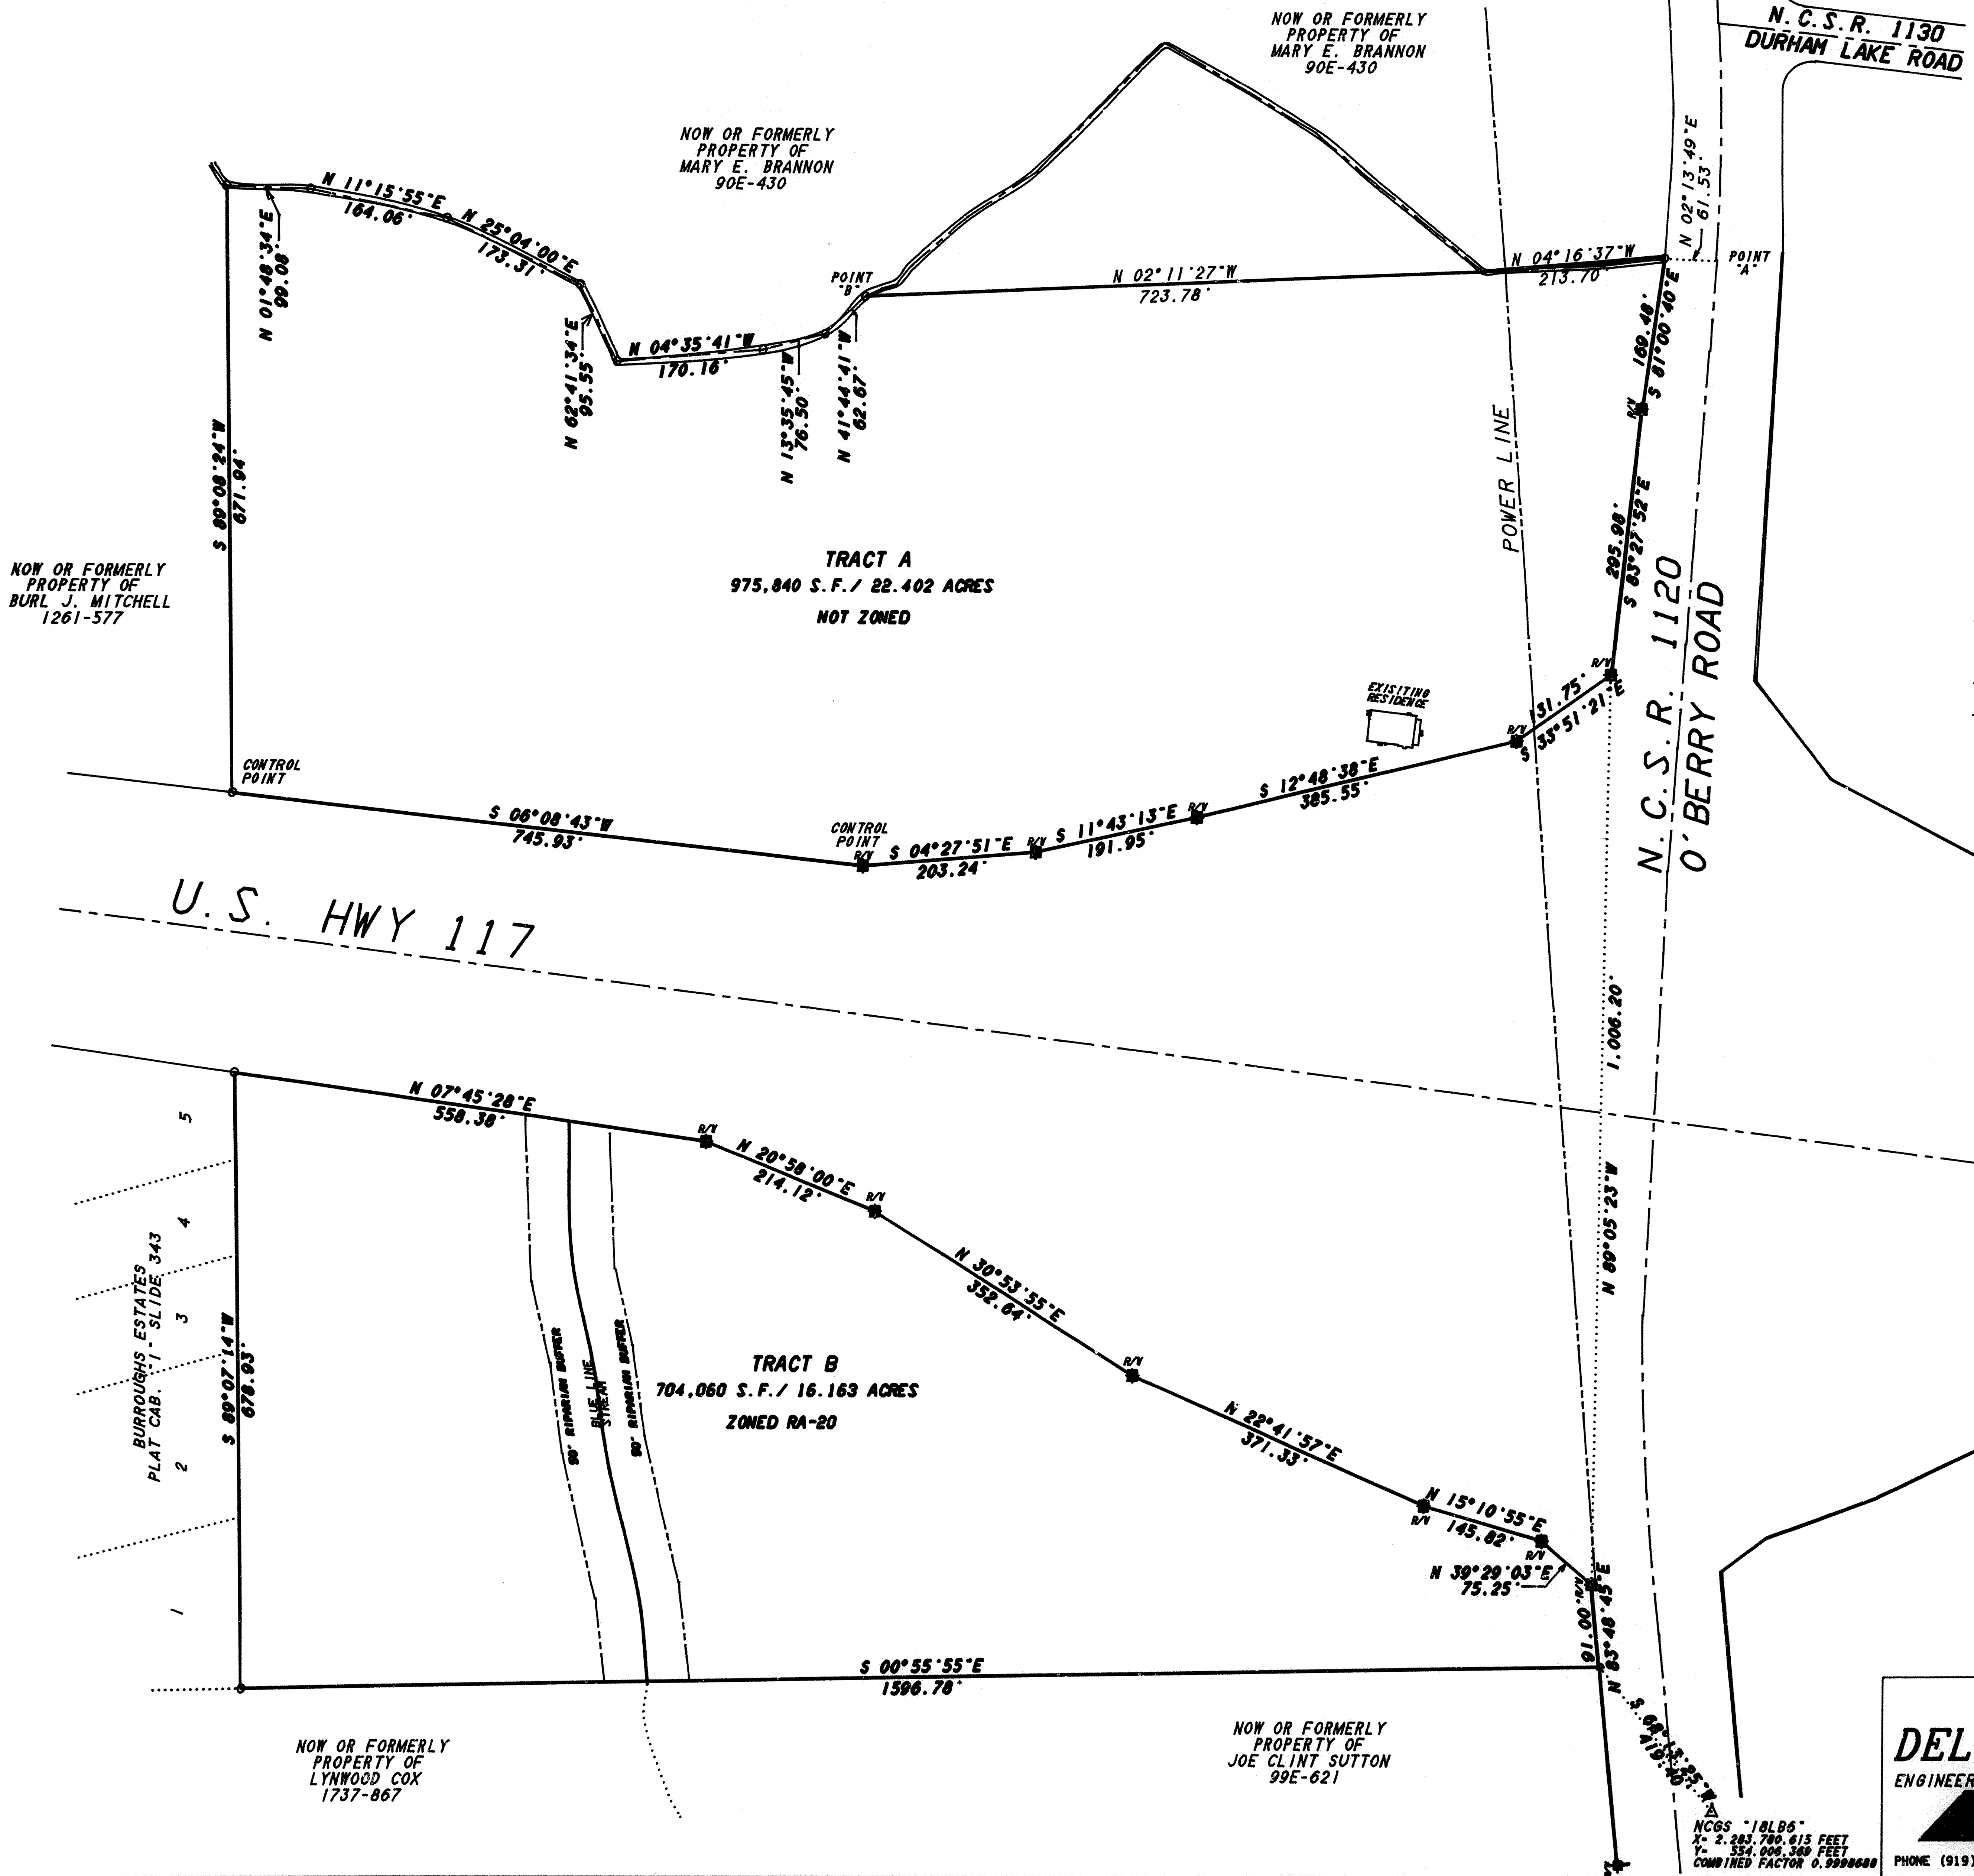


OWNER  
 JOHN L. COX HEIRS  
 391 O'BERRY ROAD  
 DUDLEY, N.C. 28333

# FINAL MAP OF: JOHN L. COX HEIRS

BROGDEN TOWNSHIP, WAYNE CO., N.C.

JULY, 2002  
 SCALE 1" = 150'

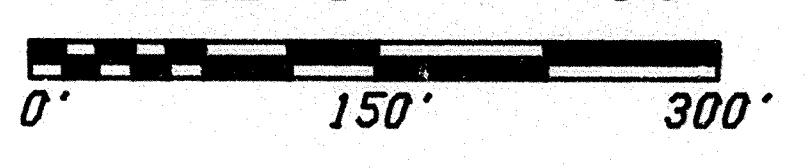

PRESENTED FOR REGISTRATION  
 DATE: 19th July 2002  
 TIME: 4:45 P.M.

DEBORAH E. COLE, REGISTER OF DEEDS  
 JUDY HARRISON, ASSISTANT REGISTER OF DEEDS

STATE OF NORTH CAROLINA  
 COUNTY OF WAYNE  
 CHIP CRUMBLER, REVIEW OFFICER OF WAYNE COUNTY CERTIFY  
 THAT THE MAP OR PLAT TO WHICH THIS CERTIFICATION IS  
 AFFIXED MEETS ALL STATUTORY REQUIREMENTS FOR RECORDING.

Chip Crumpler, REVIEW OFFICER  
 7/19/02, DATE



I, CLAUDE L. WHITFIELD, P.L.S. CERTIFY THAT THIS PLAT WAS DRAWN UNDER MY SUPERVISION FROM AN ACTUAL SURVEY MADE UNDER MY SUPERVISION FROM DEED INFORMATION RECORDED IN DEED BOOK 1094 PAGE 292 THAT THE RATIO OF PRECISION AS CALCULATED BY LATITUDES AND DEPARTURES IS AT LEAST 1/7,500. THAT THE BOUNDARIES NOT SURVEYED ARE SHOWN WITHOUT SURVEY DATA; THAT THIS PLAT WAS PREPARED IN ACCORDANCE WITH G.S. 47-90, AS AMENDED AND THAT THIS PLAT IS OF A SURVEY OF AN EXISTING PARCEL OR PARCELS OF LAND.

WITNESS MY ORIGINAL SIGNATURE, REGISTRATION NUMBER AND SEAL THIS 19th DAY OF July 2002.

Claude L. Whitfield, P.L.S.  
 ENGINEER/SURVEYOR REGISTRATION NUMBERS 2770 & 2819

**DELTA ENGINEERING, INC.**  
 ENGINEERING-PLANNING-SURVEYING

CLAUDE L. WHITFIELD, P.E.

PHONE (919) 735-4381 P.O. BOX 183, GOLDSDORO, N.C. 27530

4:45

2/100