


Cabinet E Slide 240

Book 11 Page 3

# REVISION OF LOTS 18 THROUGH 29 OF HILLSDALE SUBDIVISION

BROGDEN TOWNSHIP WAYNE CO., N.C.

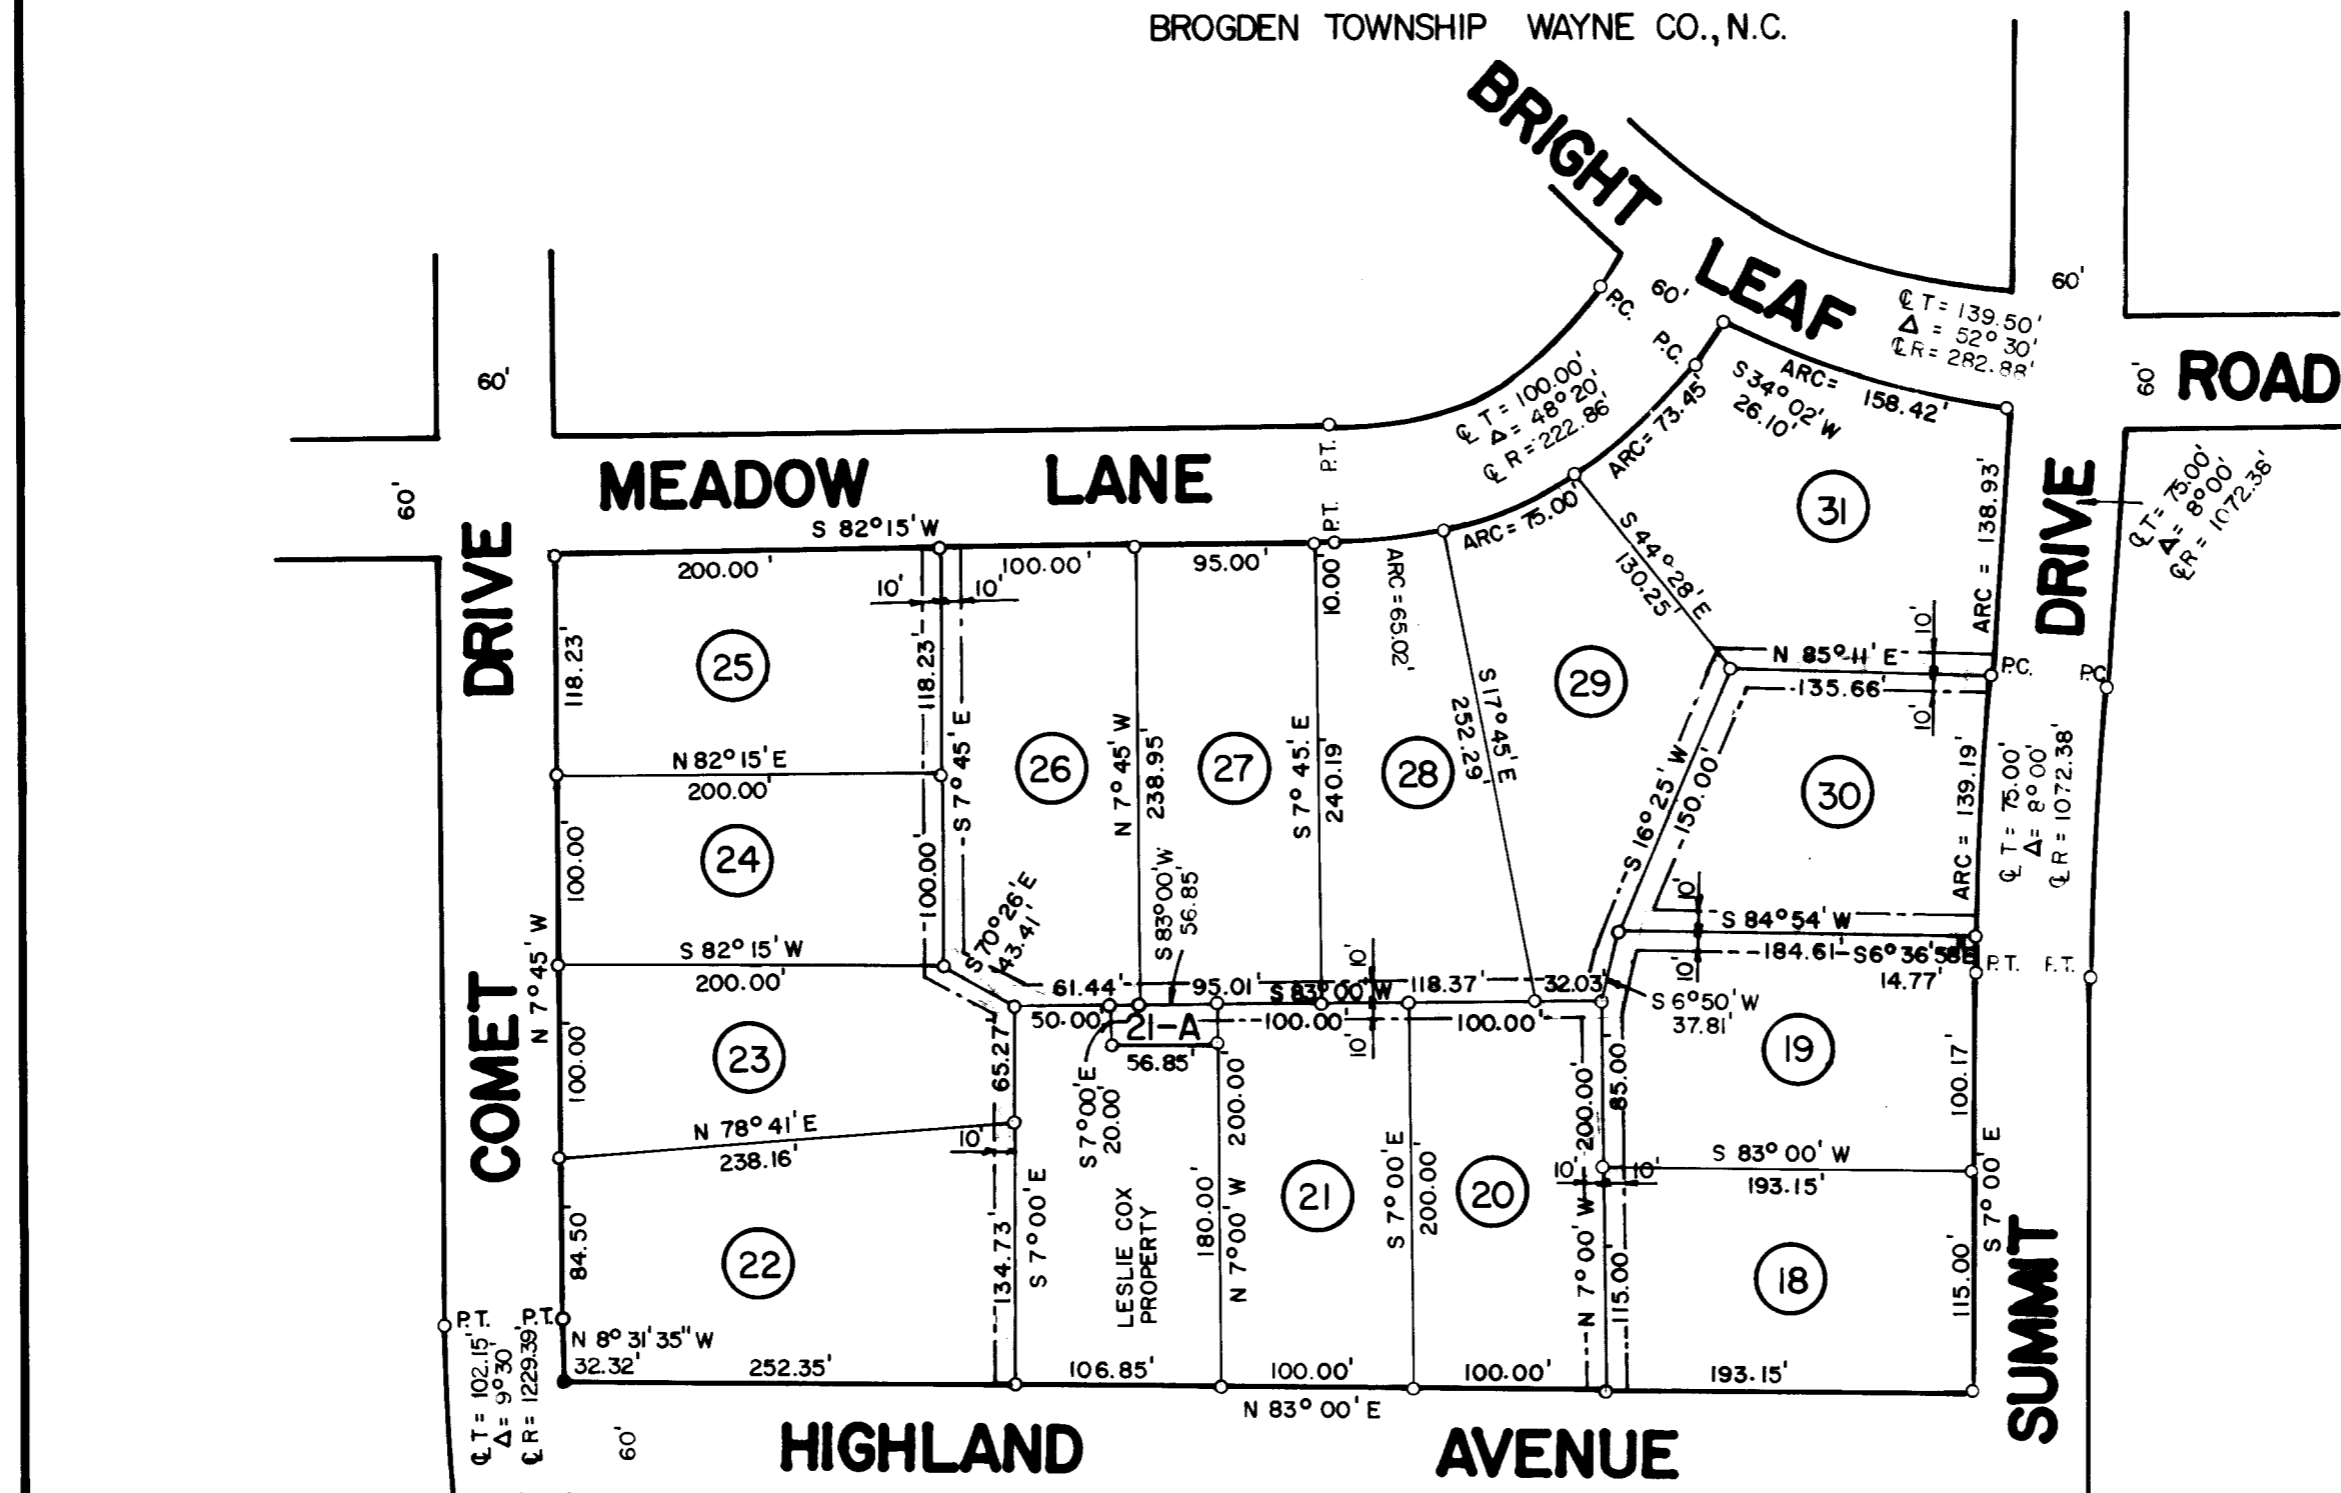

I, BOBBY REX KORNEGAY, CERTIFY THAT THIS MAP MADE BY ME FROM AN ACTUAL SURVEY BY ME IS CORRECT TO THE BEST OF MY KNOWLEDGE, THAT THE LAND IS PART OF THE FOLLOWING RECORDED INFORMATION: MAP BOOK 9 PAGE 12 THAT THE ERROR OF CLOSURE IS A MINIMUM OF 1/5000 PER LOT, THAT THIS MAP WAS PREPARED IN ACCORDANCE WITH G.S. 47-30 AS AMENDED, WITNESS MY HAND AND SEAL THIS 7 DAY OF APRIL 1964.

*Bobby Rex Kornegay*  
 REGISTERED SURVEYOR NO. L-944  
 GOLDSBORO, NORTH CAROLINA


SWORN TO AND SUBSCRIBED BEFORE ME THIS 7 DAY OF APRIL 1964.

MY COMMISSION EXPIRES 1-23-66

NORTH CAROLINA  
 WAYNE COUNTY  
*Billy M. Kornegay*  
 NOTARY PUBLIC

The foregoing certificate of *Bobby M. Kornegay* of Wayne County is adjudged to be correct. Let the instrument with the Certificate be registered. Witness my hand this 7 day of April 1964.  
*Matthew Hill*  
 Deputy Clerk Superior Court

- LEGEND**
- CONCRETE MONUMENT
  - IRON STAKE
  - ||| DRAINAGE AND UTILITY EASEMENT

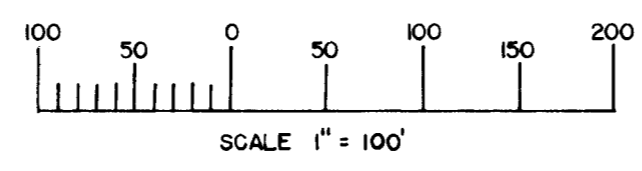

24 A E

50  
300  
3.50

11:00