



Legend

- 1315 NC 43 Hwy
- ◆ Unsuitable Soil Borings Advanced 2024_12_03
- Soil Borings**
- Suitable for Subsurface Drip
- Unsuitable for Subsurface Septic Systems
- Suitable for Subsurface Drip Irrigation Systems (~5,300 sq-ft each)
- Surface Water
- Observed Stream (Stream extends north and south off the tract)
- 50-ft Stream Buffer
- Craven County Tax Parcels

Notes:
 *Approximately ~12 additional acres were evaluated on December 3, 2024.
 *No additional usable soil areas were identified during the most recent site visit.
 *Additional usable soil areas are not expected to be found within the tract.
 *Vegetation along access roads has thick regrowth and consists of sapling trees, dog fennel, and blackberry briar (Rhubus sp.).

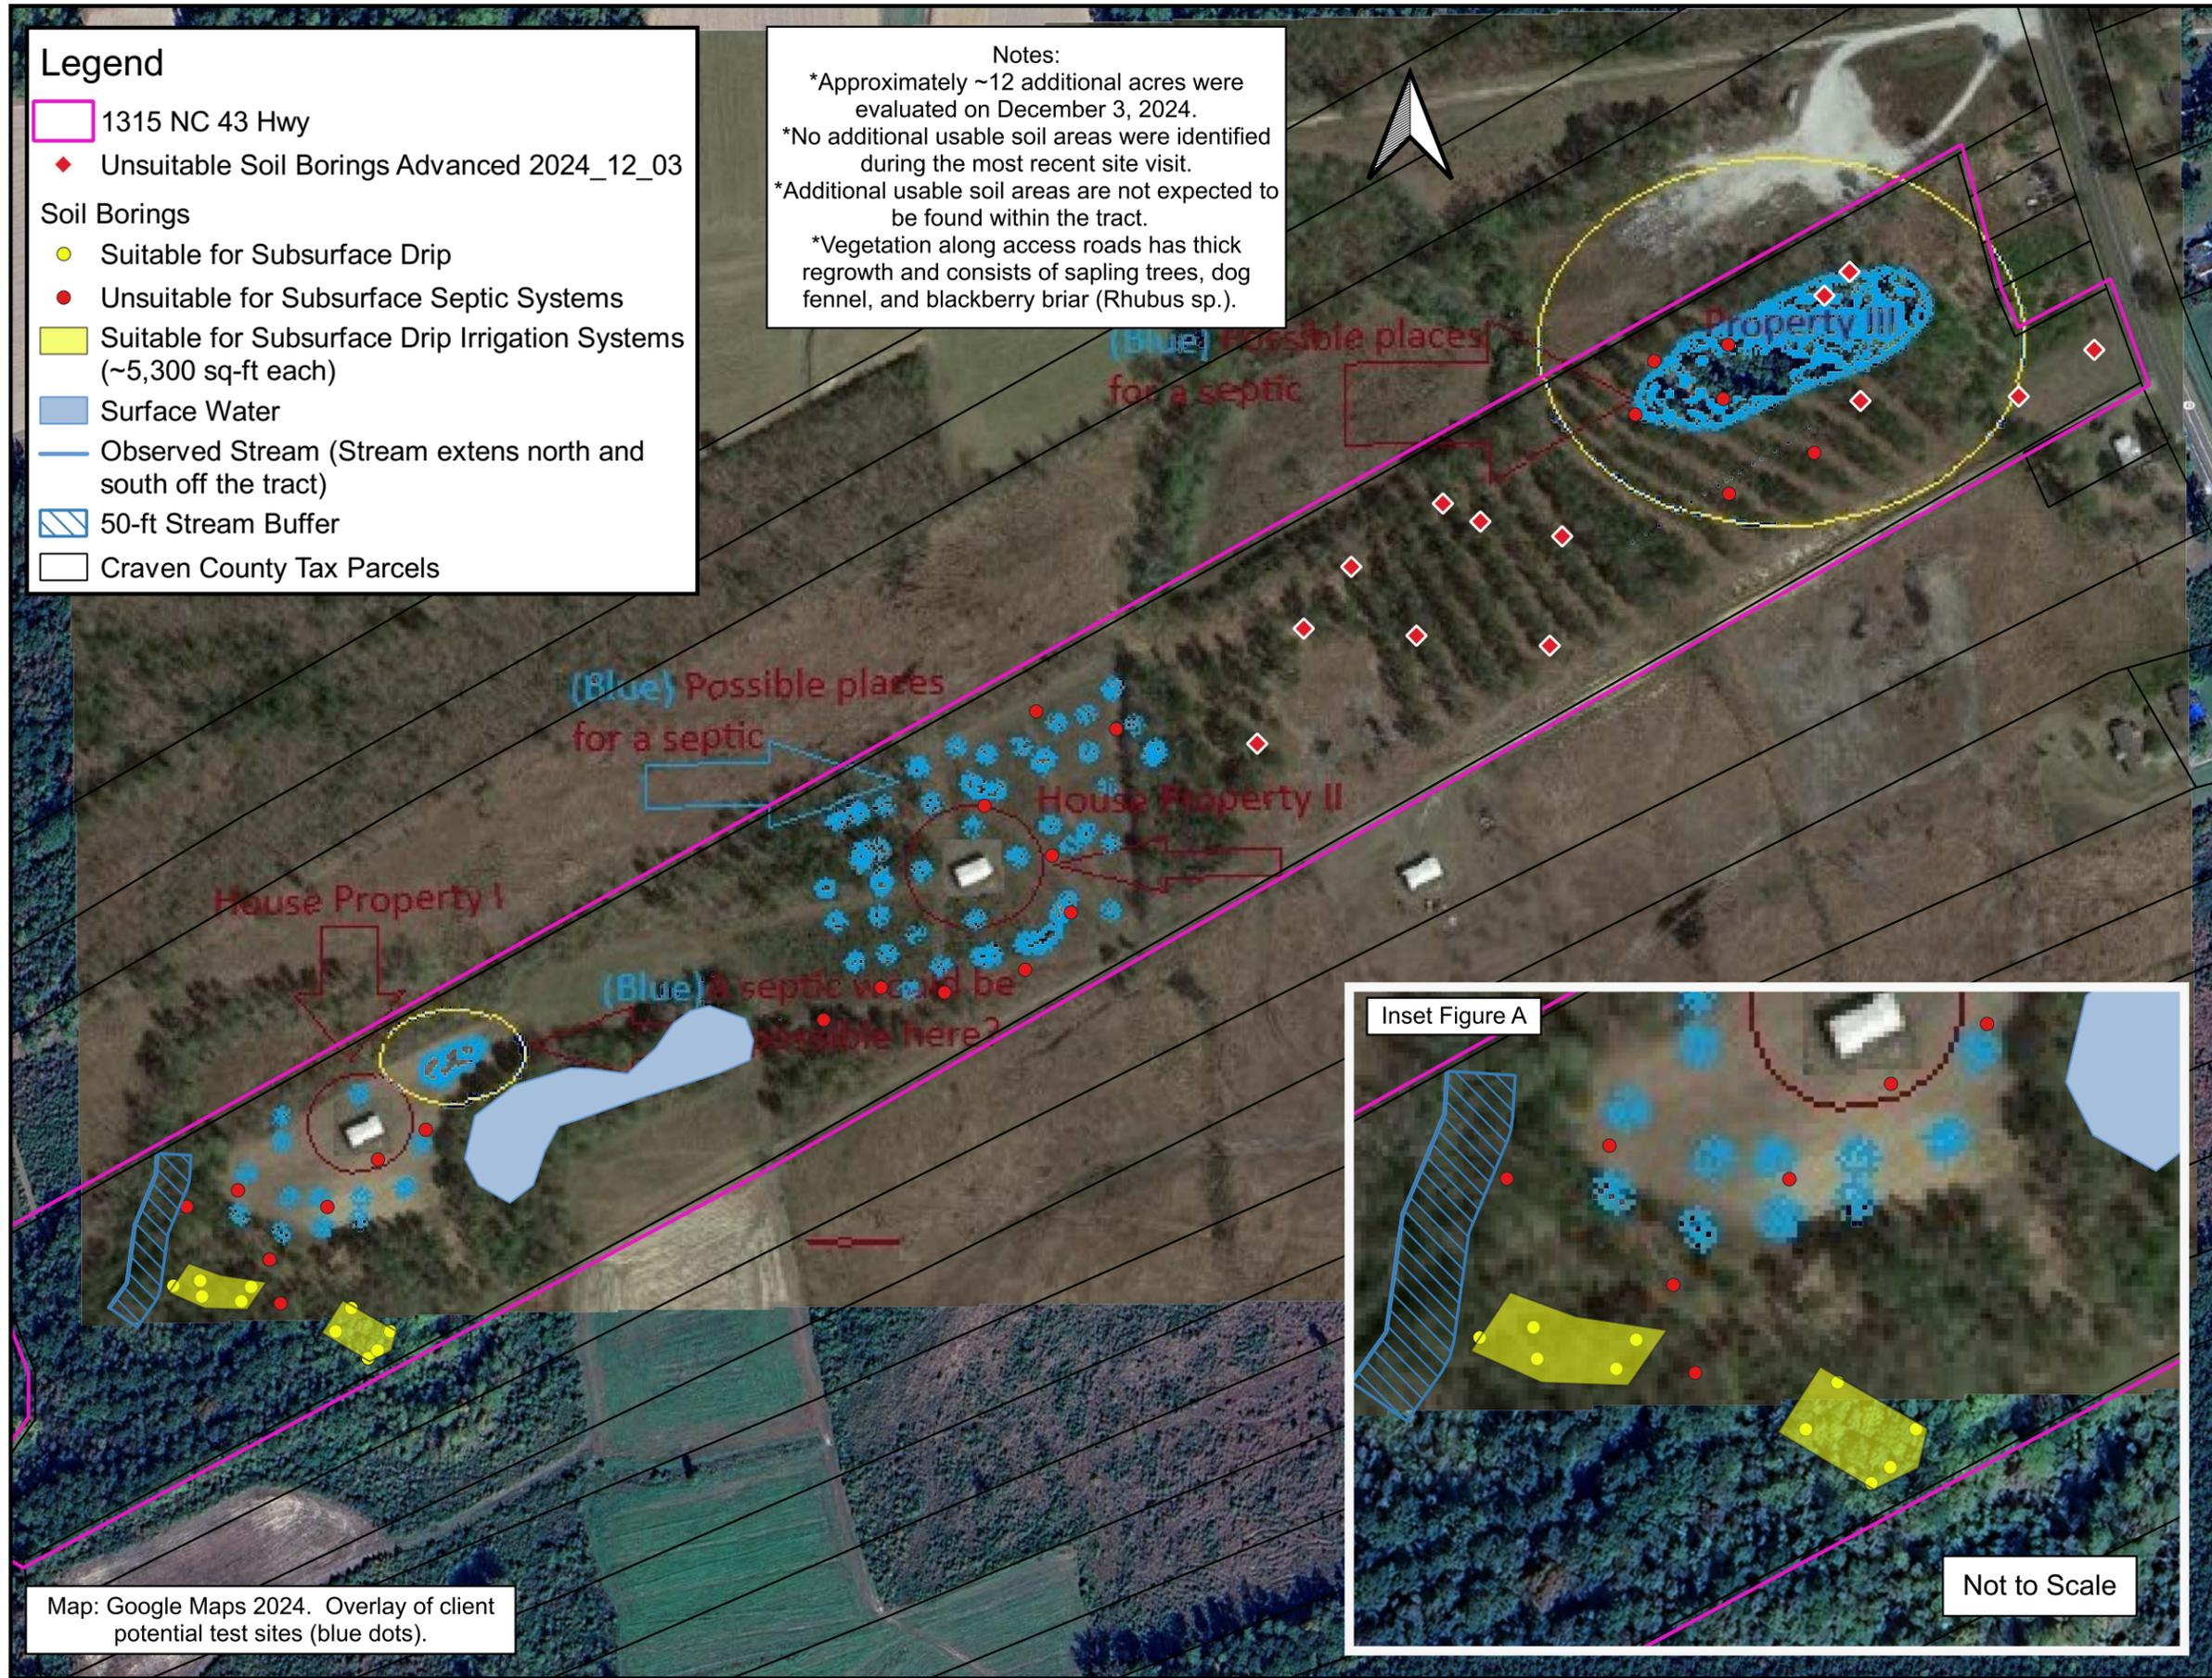

Map: Google Maps 2024. Overlay of client potential test sites (blue dots).

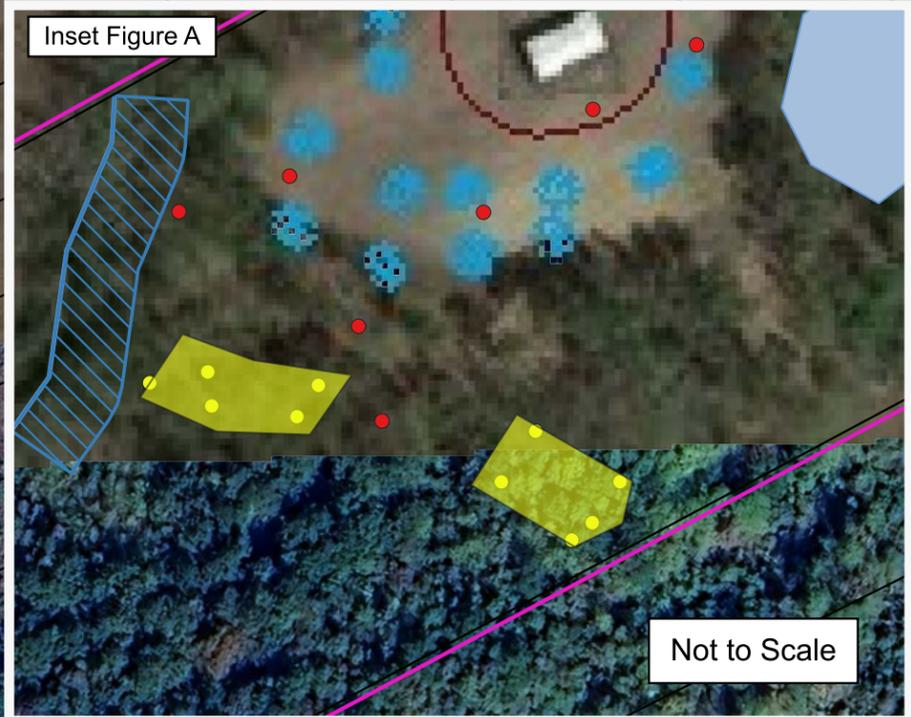

Not to Scale



Ground Truth Soil Consulting, PLLC

Project Site:
 1315 NC 43
 Vanceboro, NC
 Craven County
 Parcel ID: 1-044-020

SOIL & SITE EVALUATION:
 Site Revisited December 3, 2024

Lauther Tract
 Craven County

Scale for Large Figure:

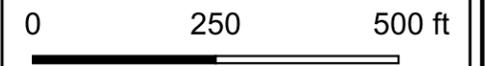


Figure
1

Date:
 December 10, 2024

GT Job No.
 24-106

