



Weyerhaeuser Real Estate Company
 Deed Book 1103, Page 043
 Plat Cabinet F, Slide 23 - 6 & 7
 Deed Book 365, Page 098

NC GRID NORTH
 NAD 1983
 (Combined Factor 0.9998776)

NORTH CAROLINA
 BEAUFORT COUNTY

This Map/Plat was presented for registration and recorded in this office in Plat Cabinet F, Slide 47-1 This 2nd day of September, 1999 at 3:10 p.m.

By *Clay R. Batts*
 -Asst. Deputy
 D. Jennifer Leggett
 Register of Deeds

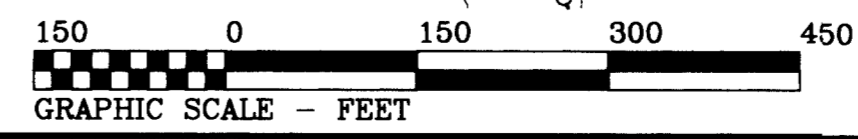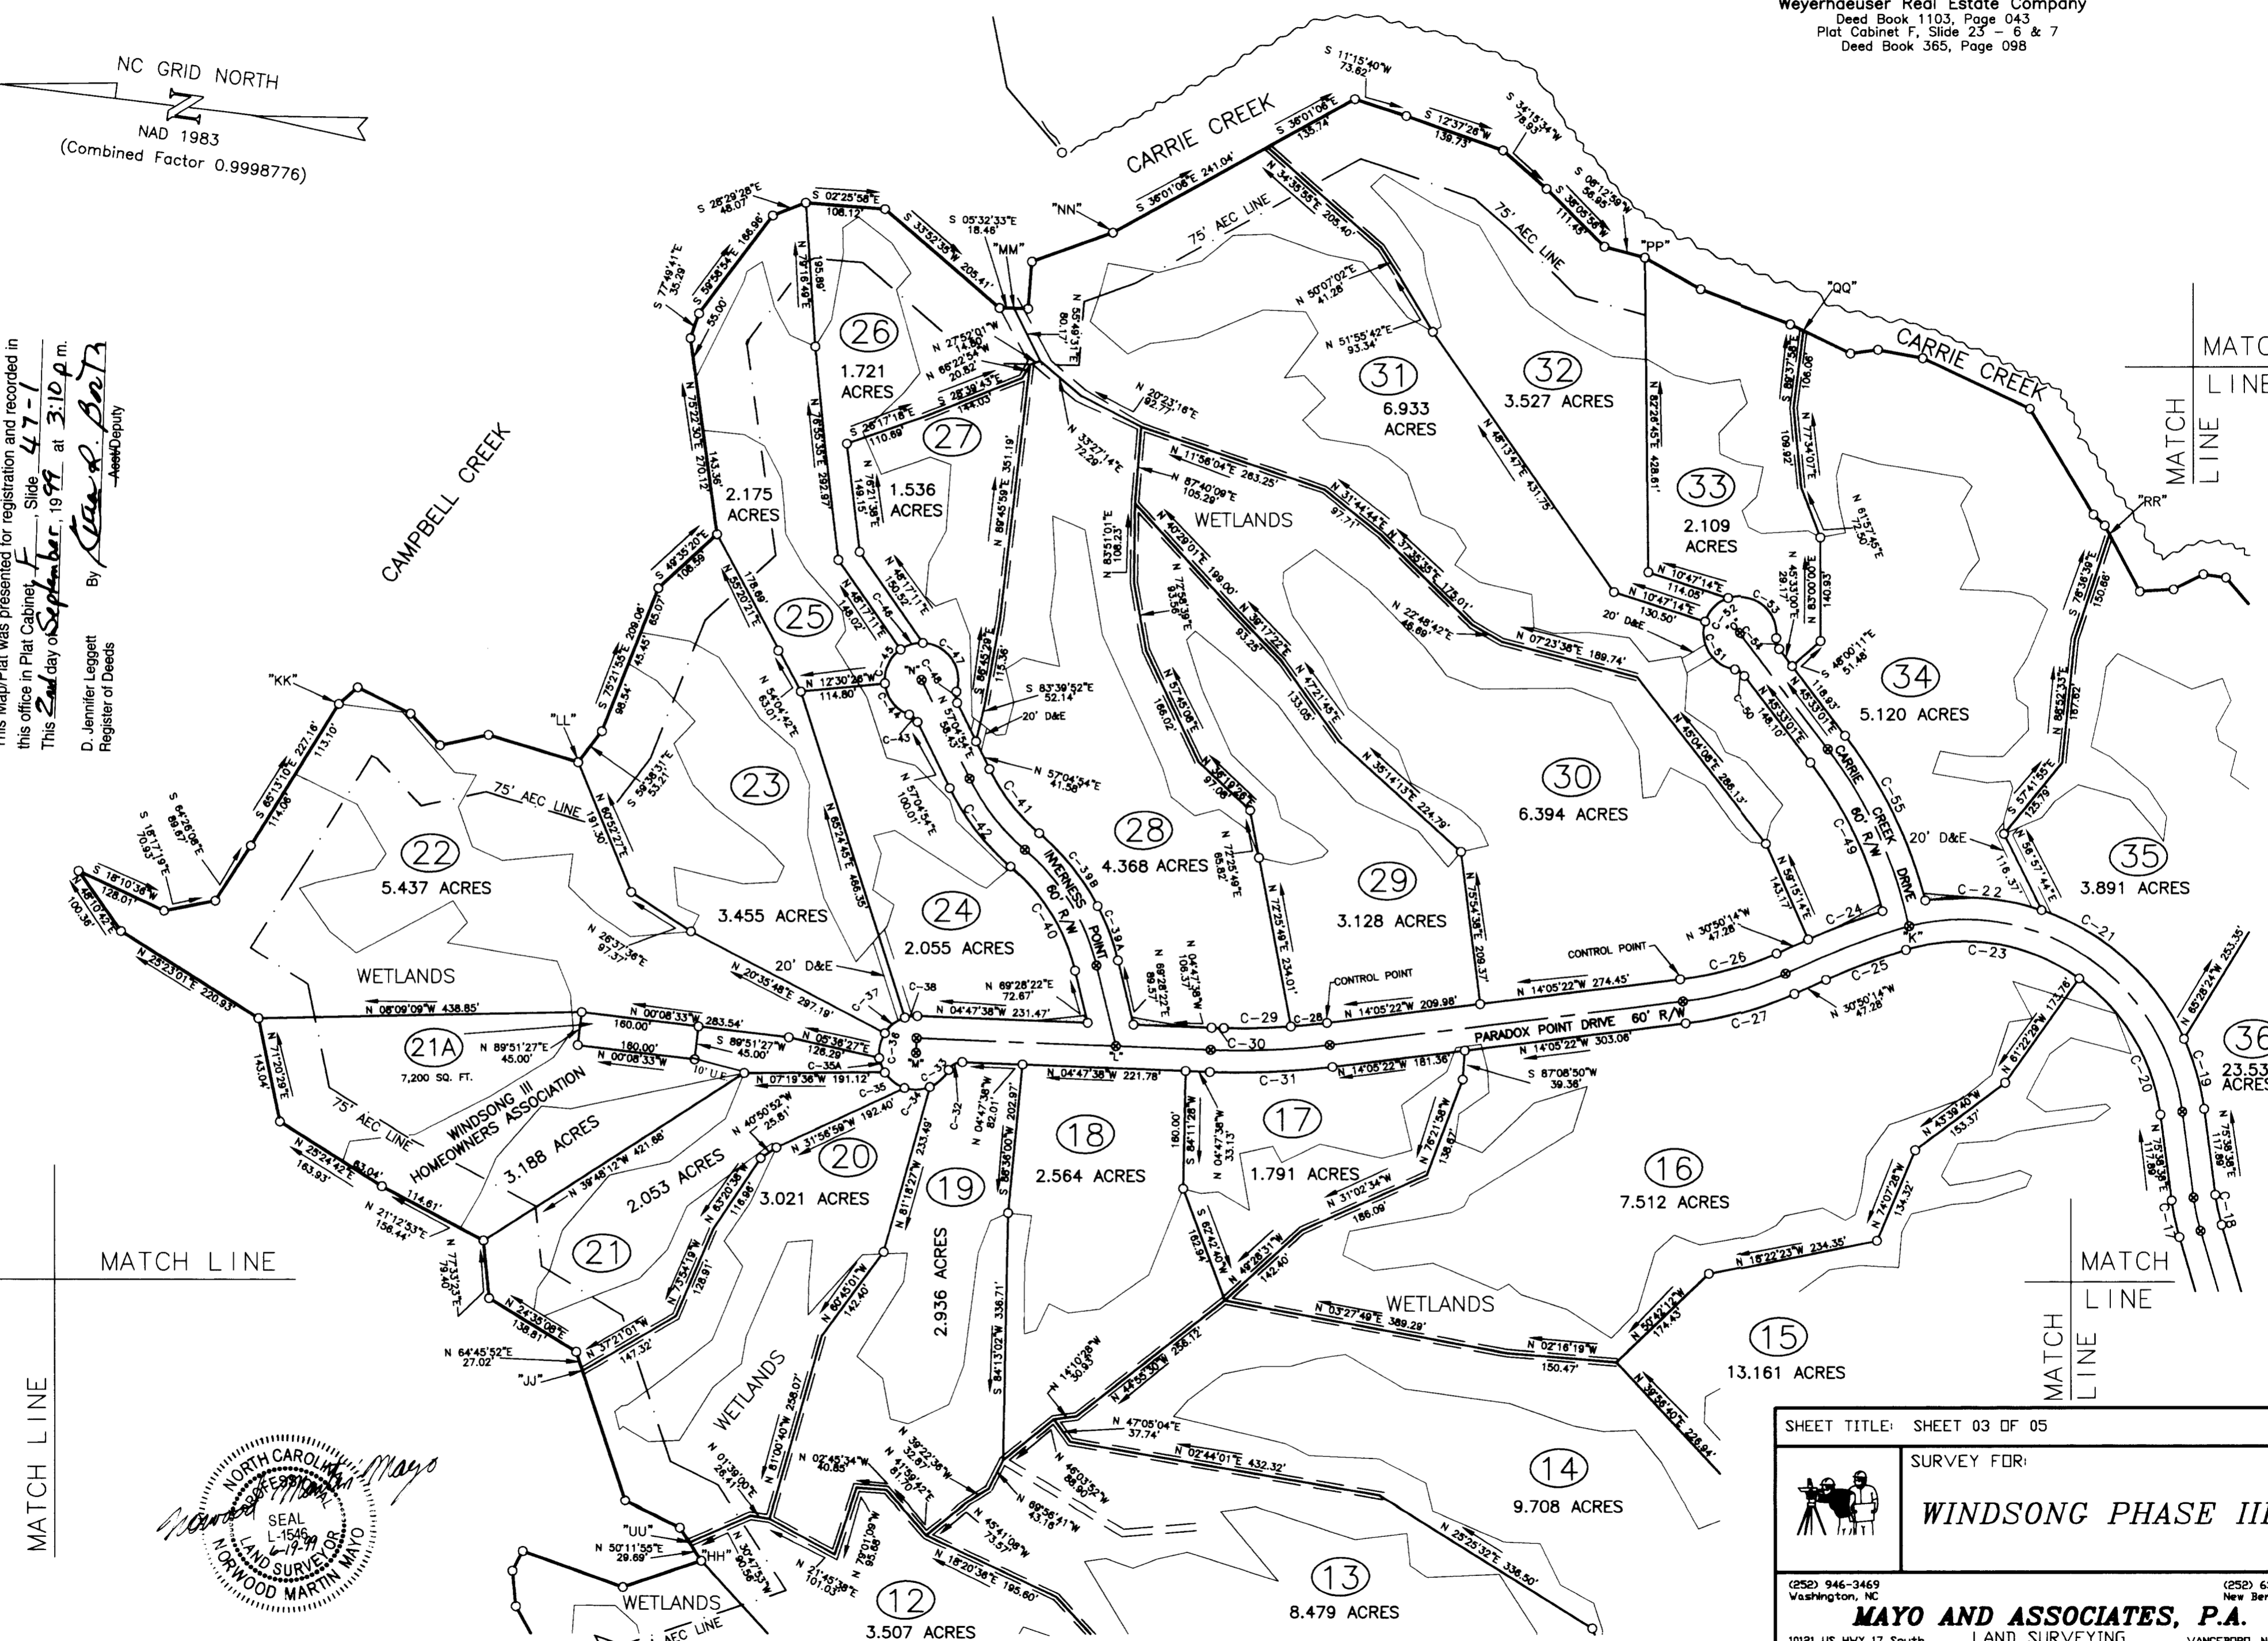

SHEET TITLE: SHEET 03 OF 05		
SURVEY FOR: WINDSONG PHASE III		
(252) 946-3469 Washington, NC	(252) 633-6332 New Bern, NC	
MAYO AND ASSOCIATES, P.A.		
LAND SURVEYING VANCEBORO, NC 28586		
10121 US HWY 17 South		
DATE: 6-19-99	SCALE: 1"=150'	PROJ. NO.: 98277SF-3
STATE: N.C.	COUNTY: BEAUFORT	TWP: RICHLAND

PCF S-47-1