

Lot 2
Hickory Spec





SET ALL RAFTERS ON JOIST

RAISE RAFTERS 1'





Lot 2 Hickory Spec

1st Floor	1699
2nd Floor	834
Total Heated	2533
Garage	488
Front Porch	117
Rear Porch	139
Total	3277

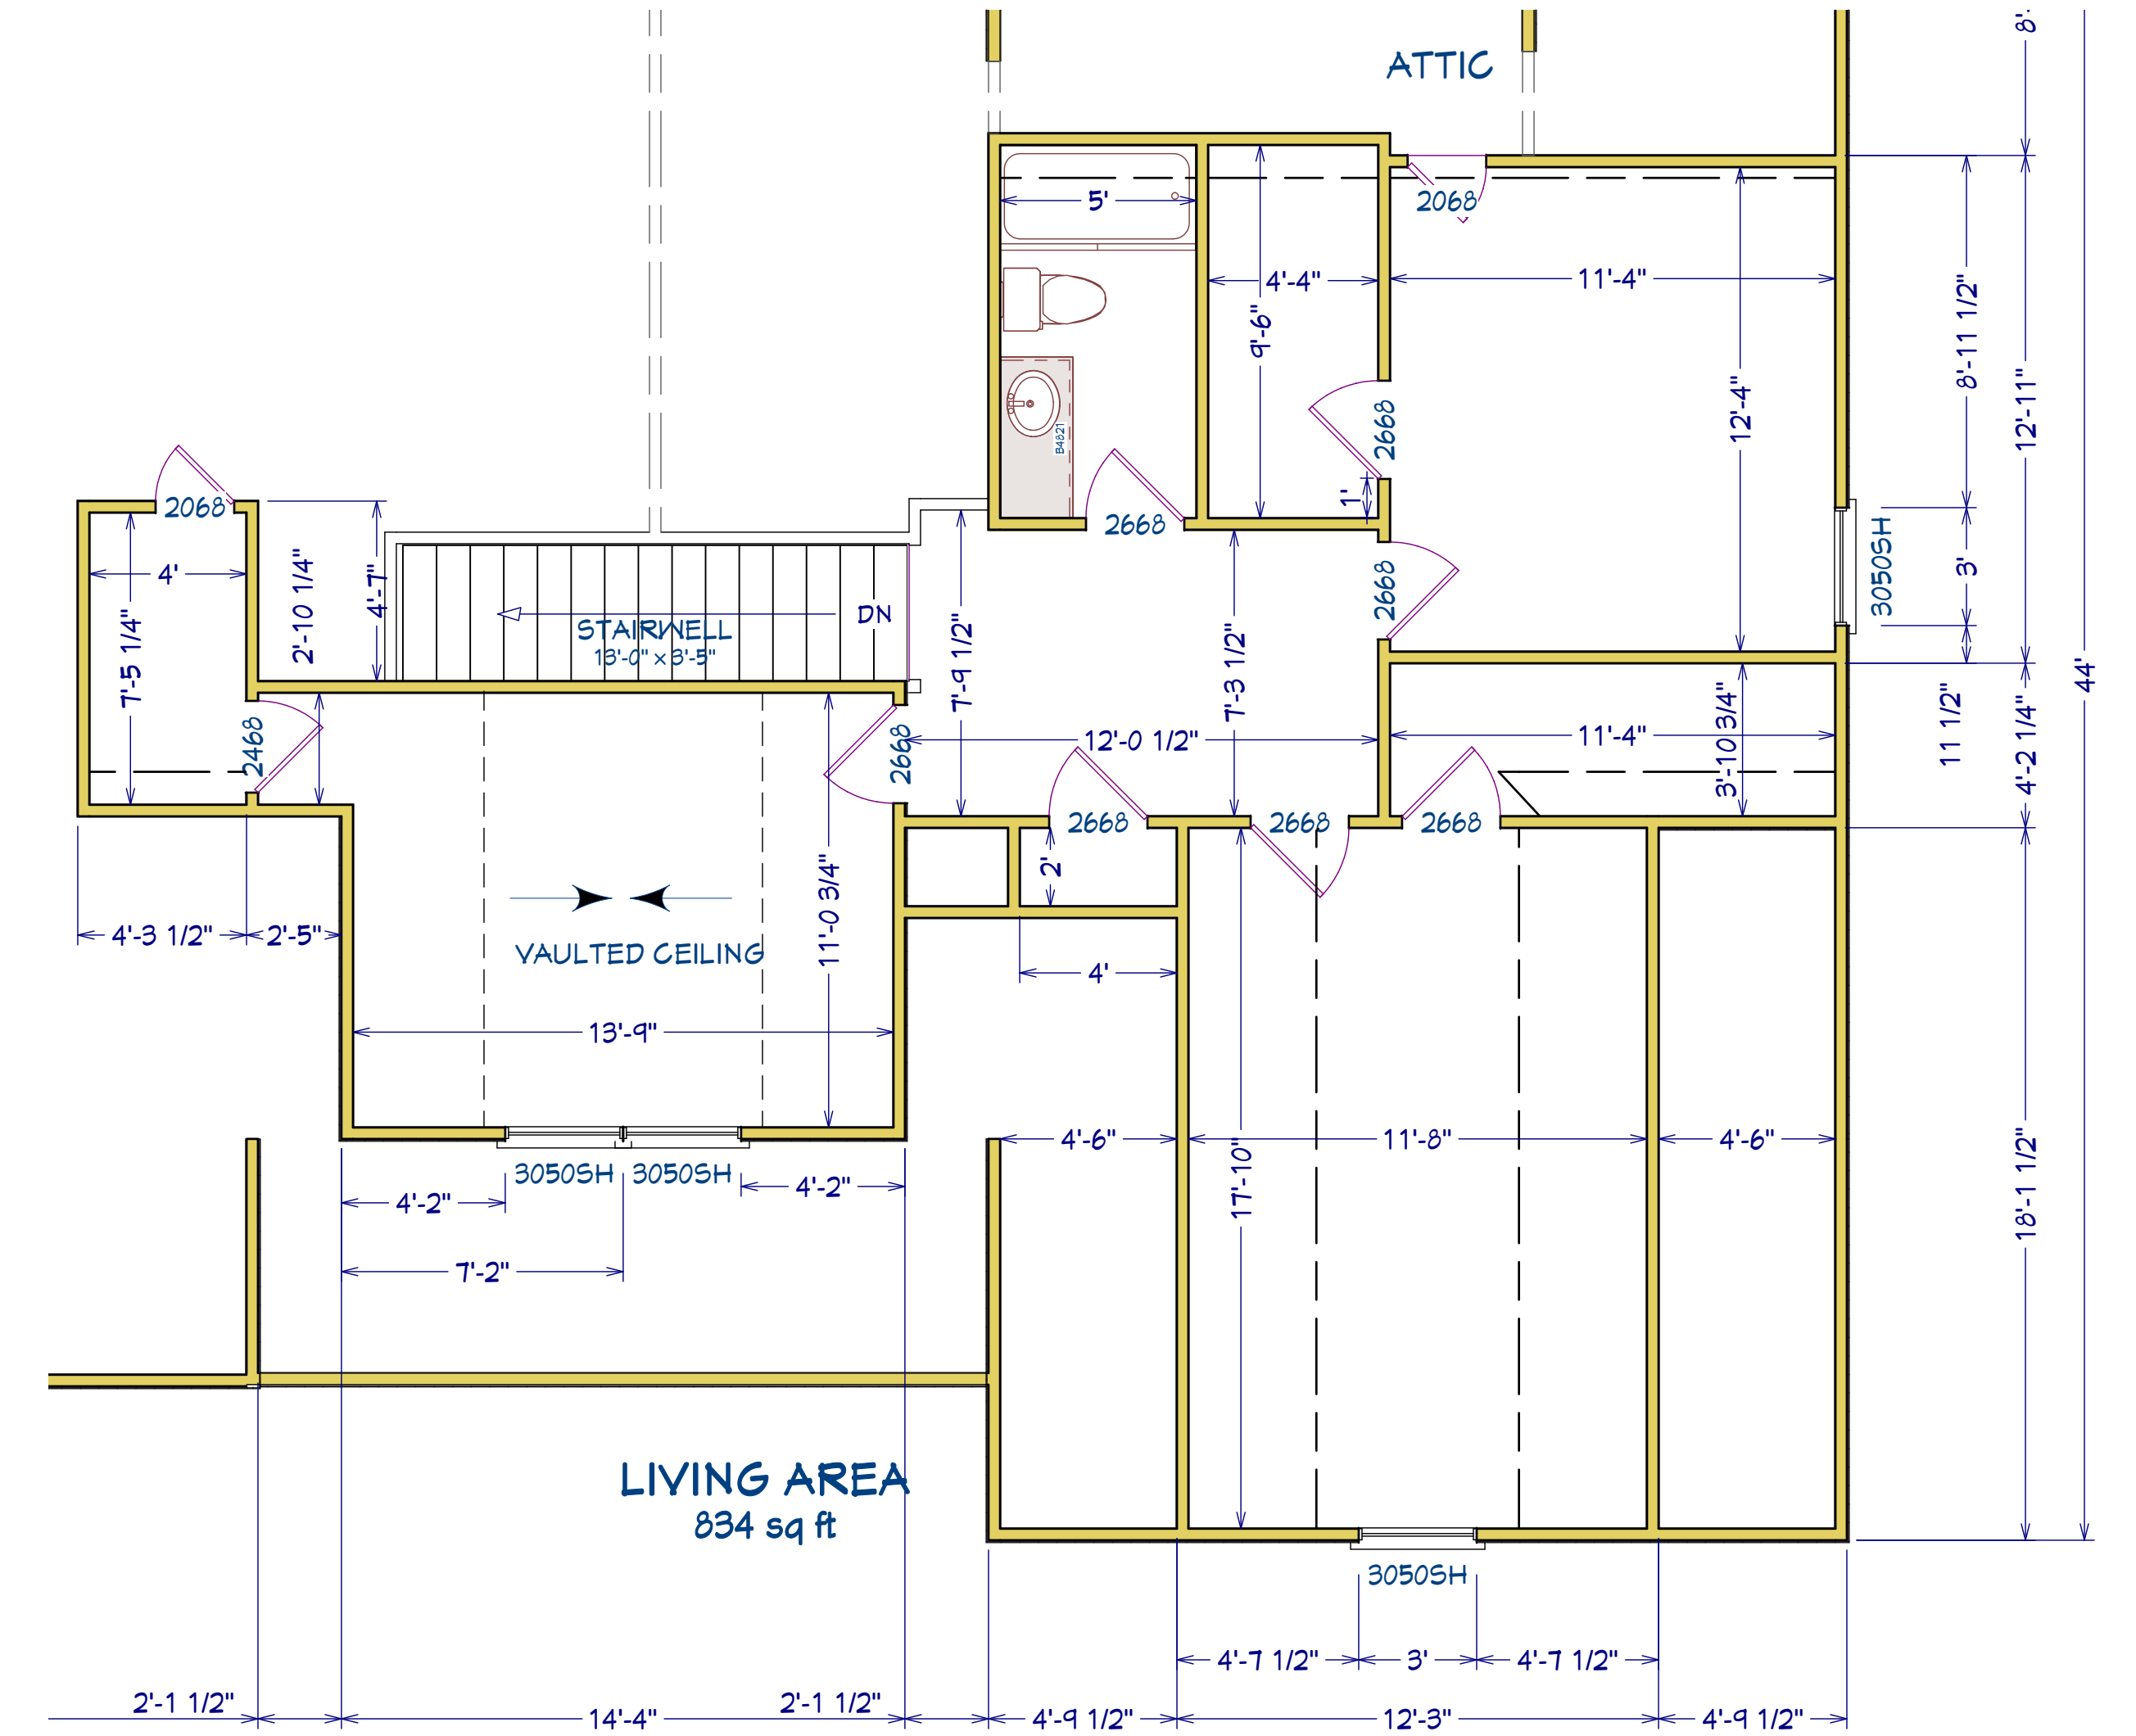
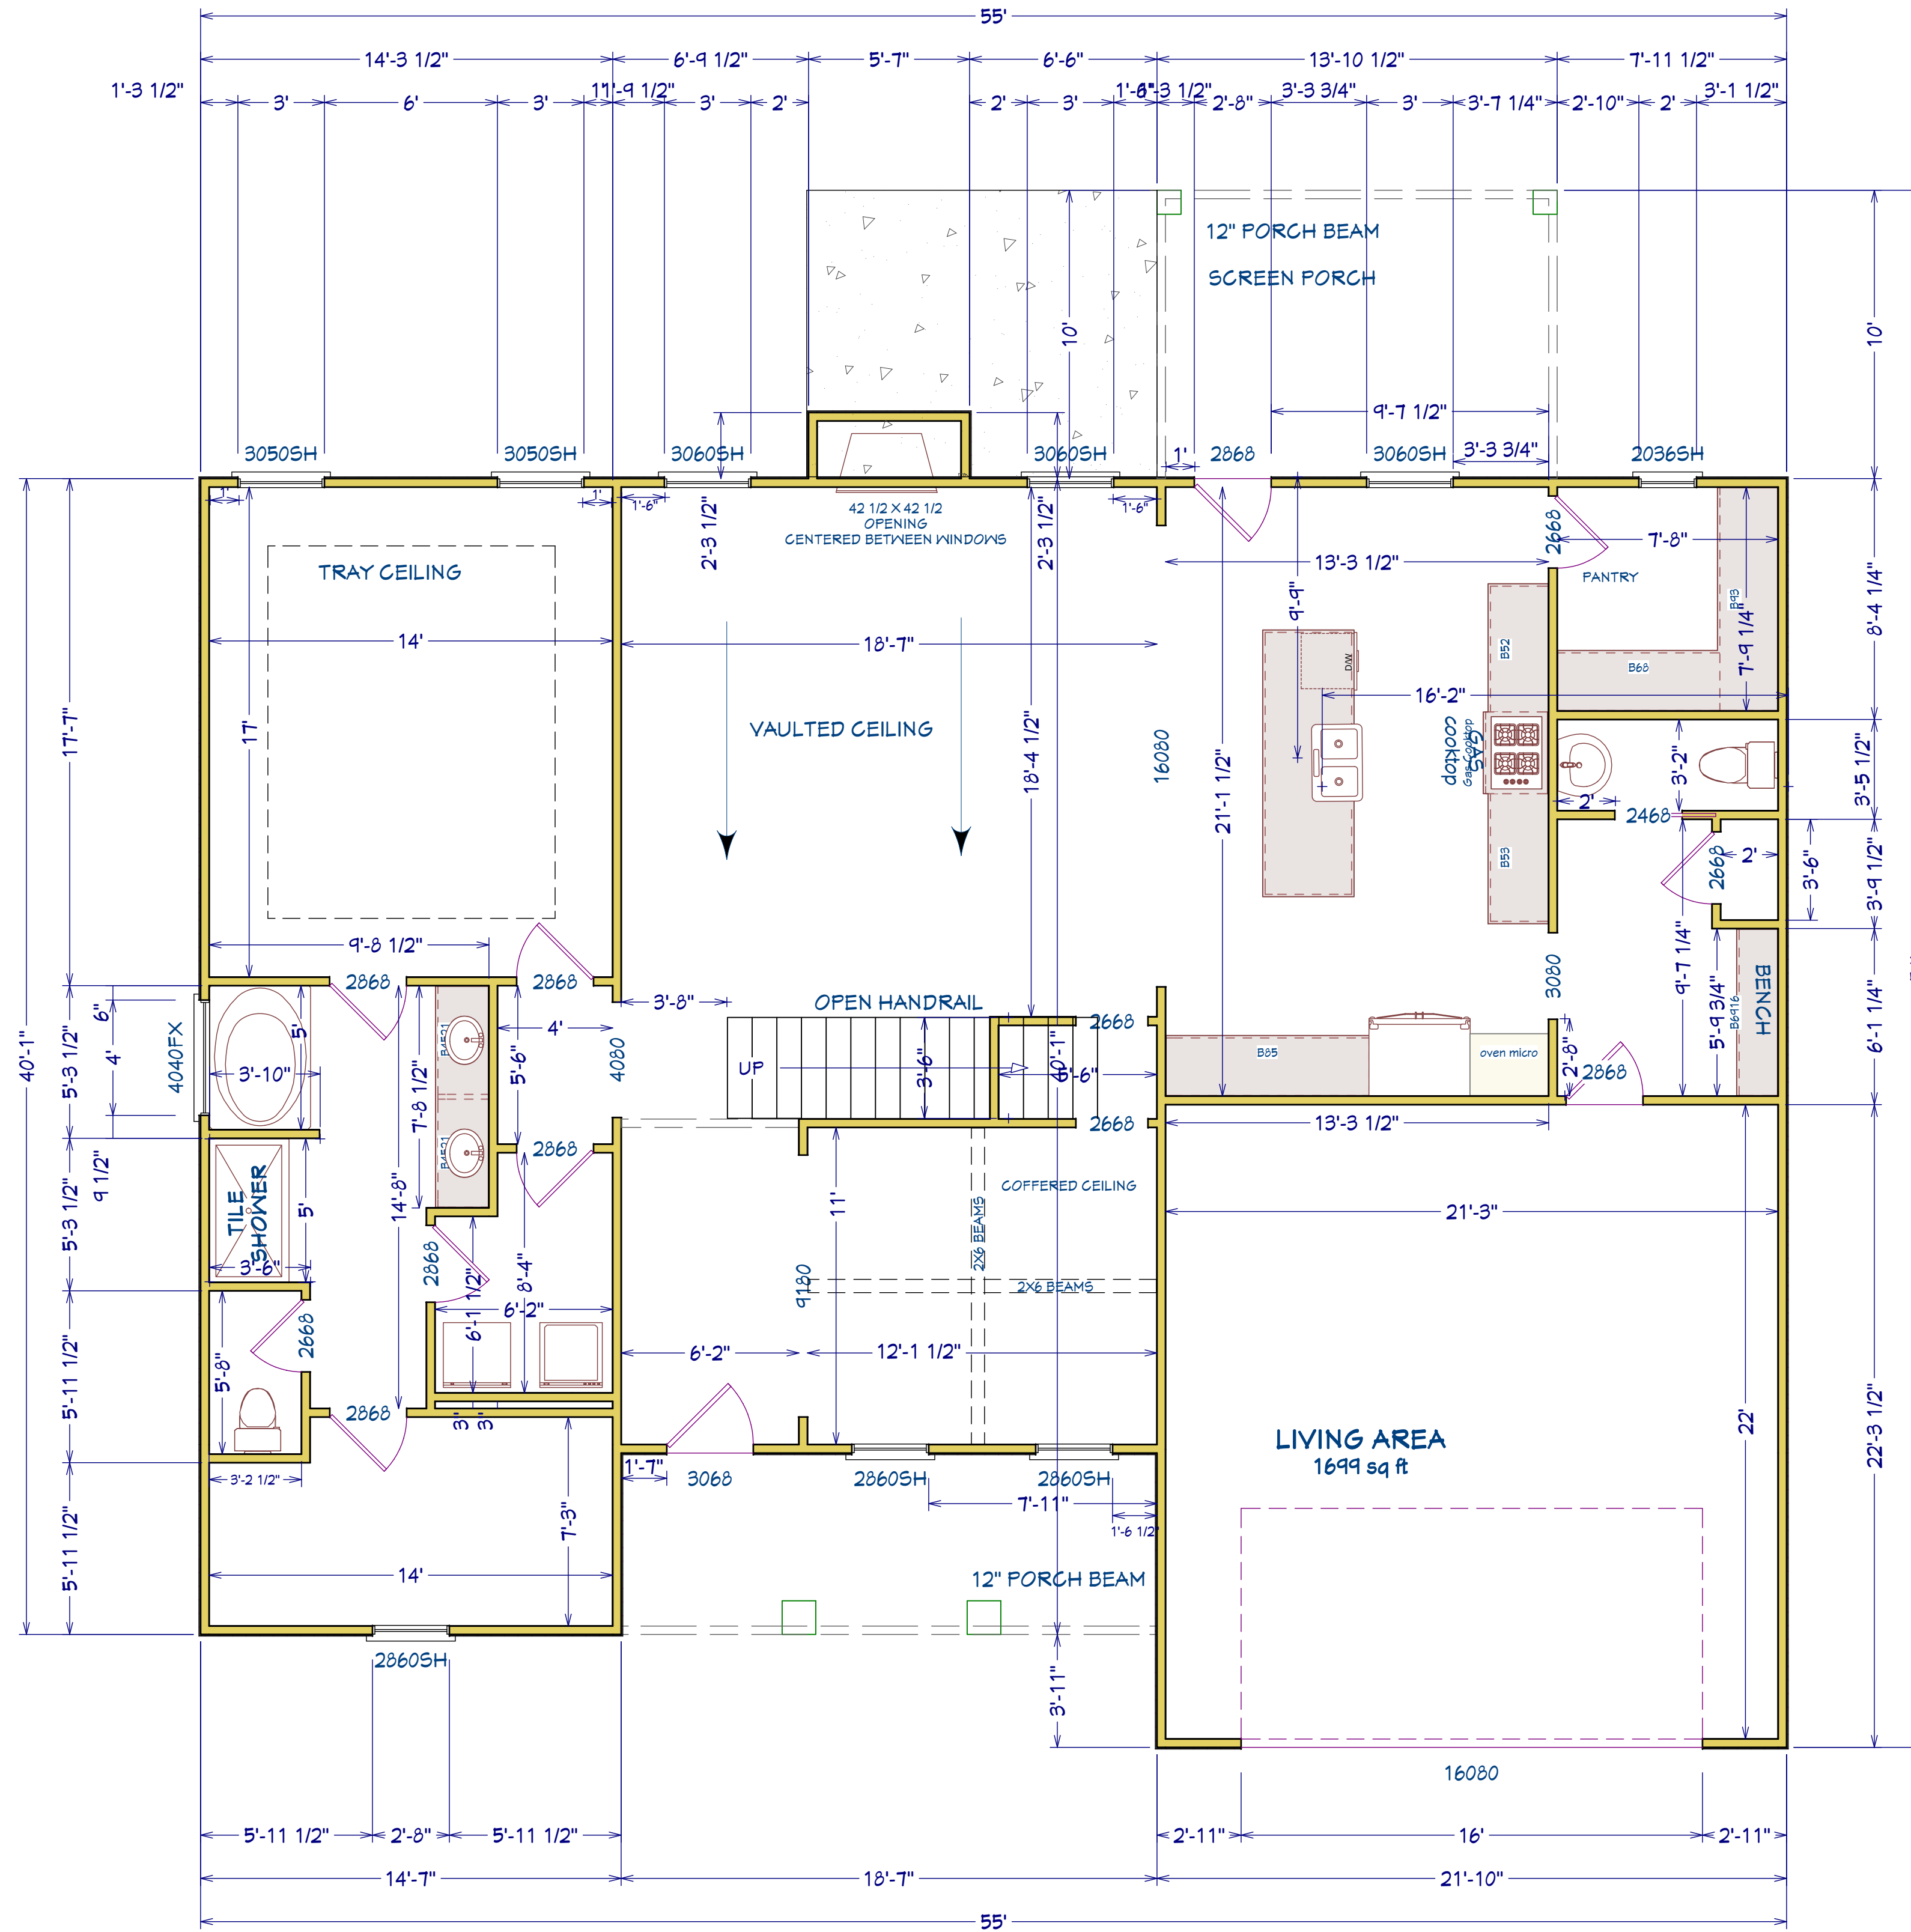



Lot 2 Hickory Spec

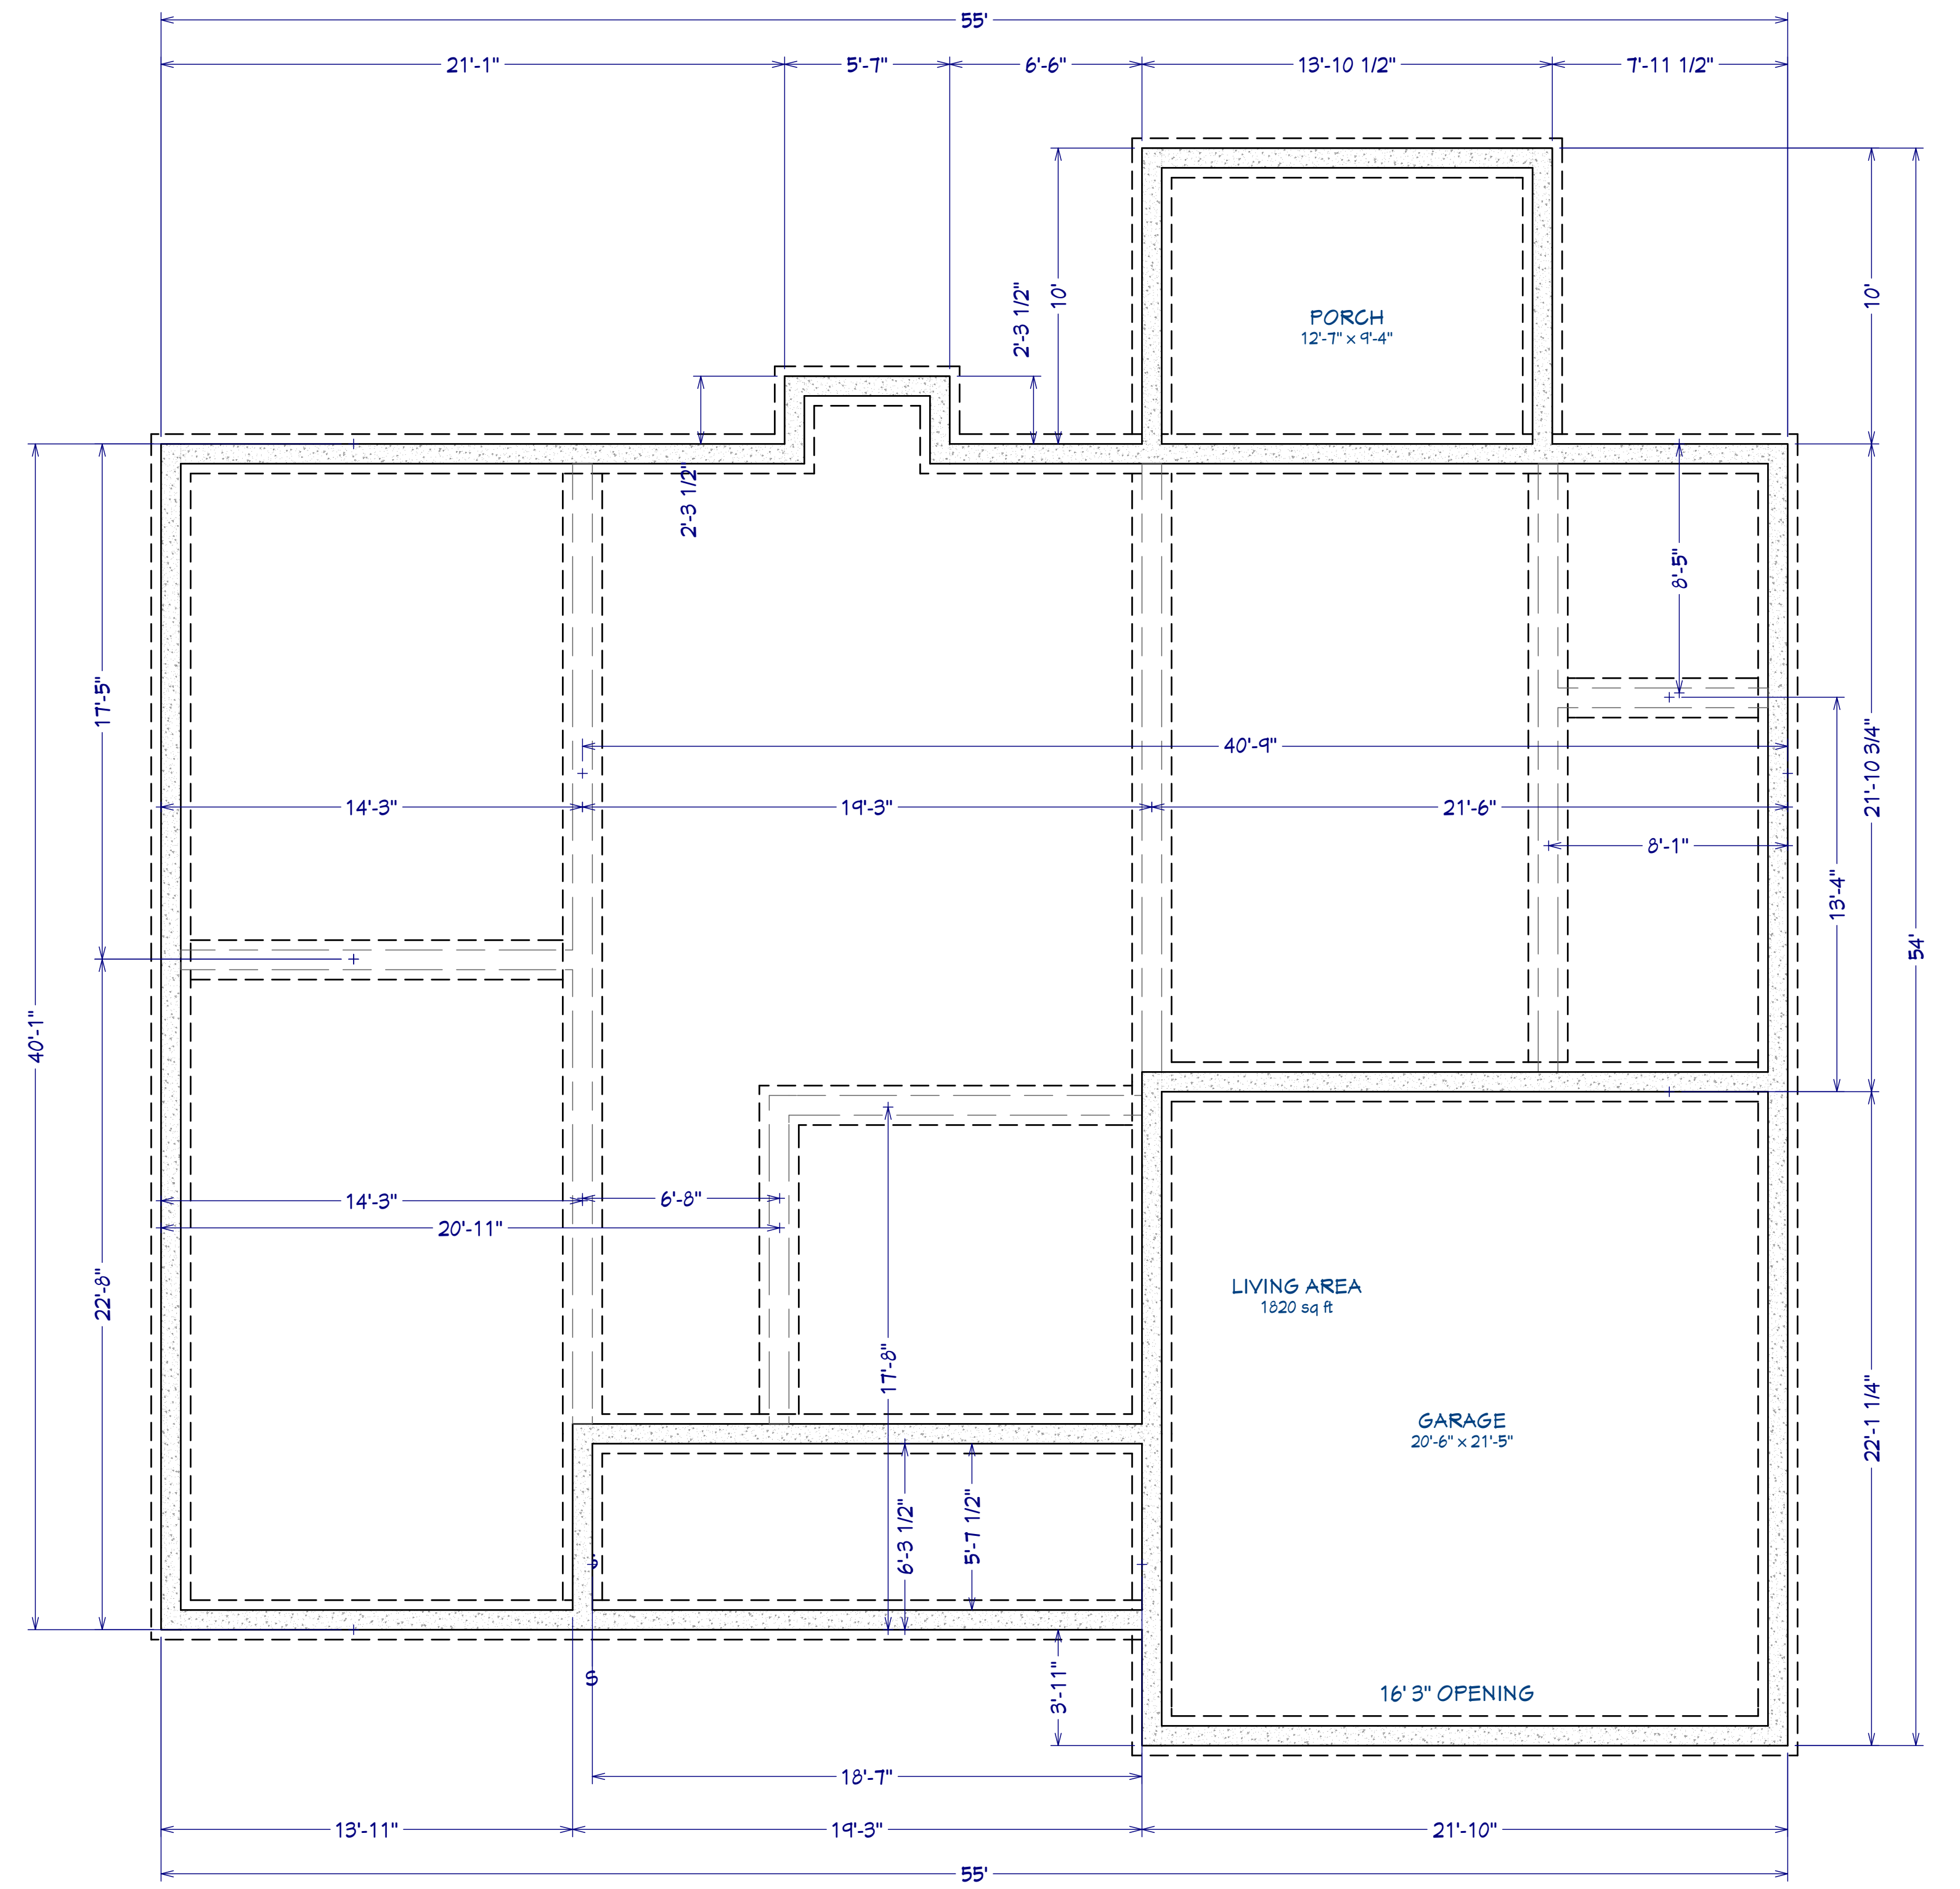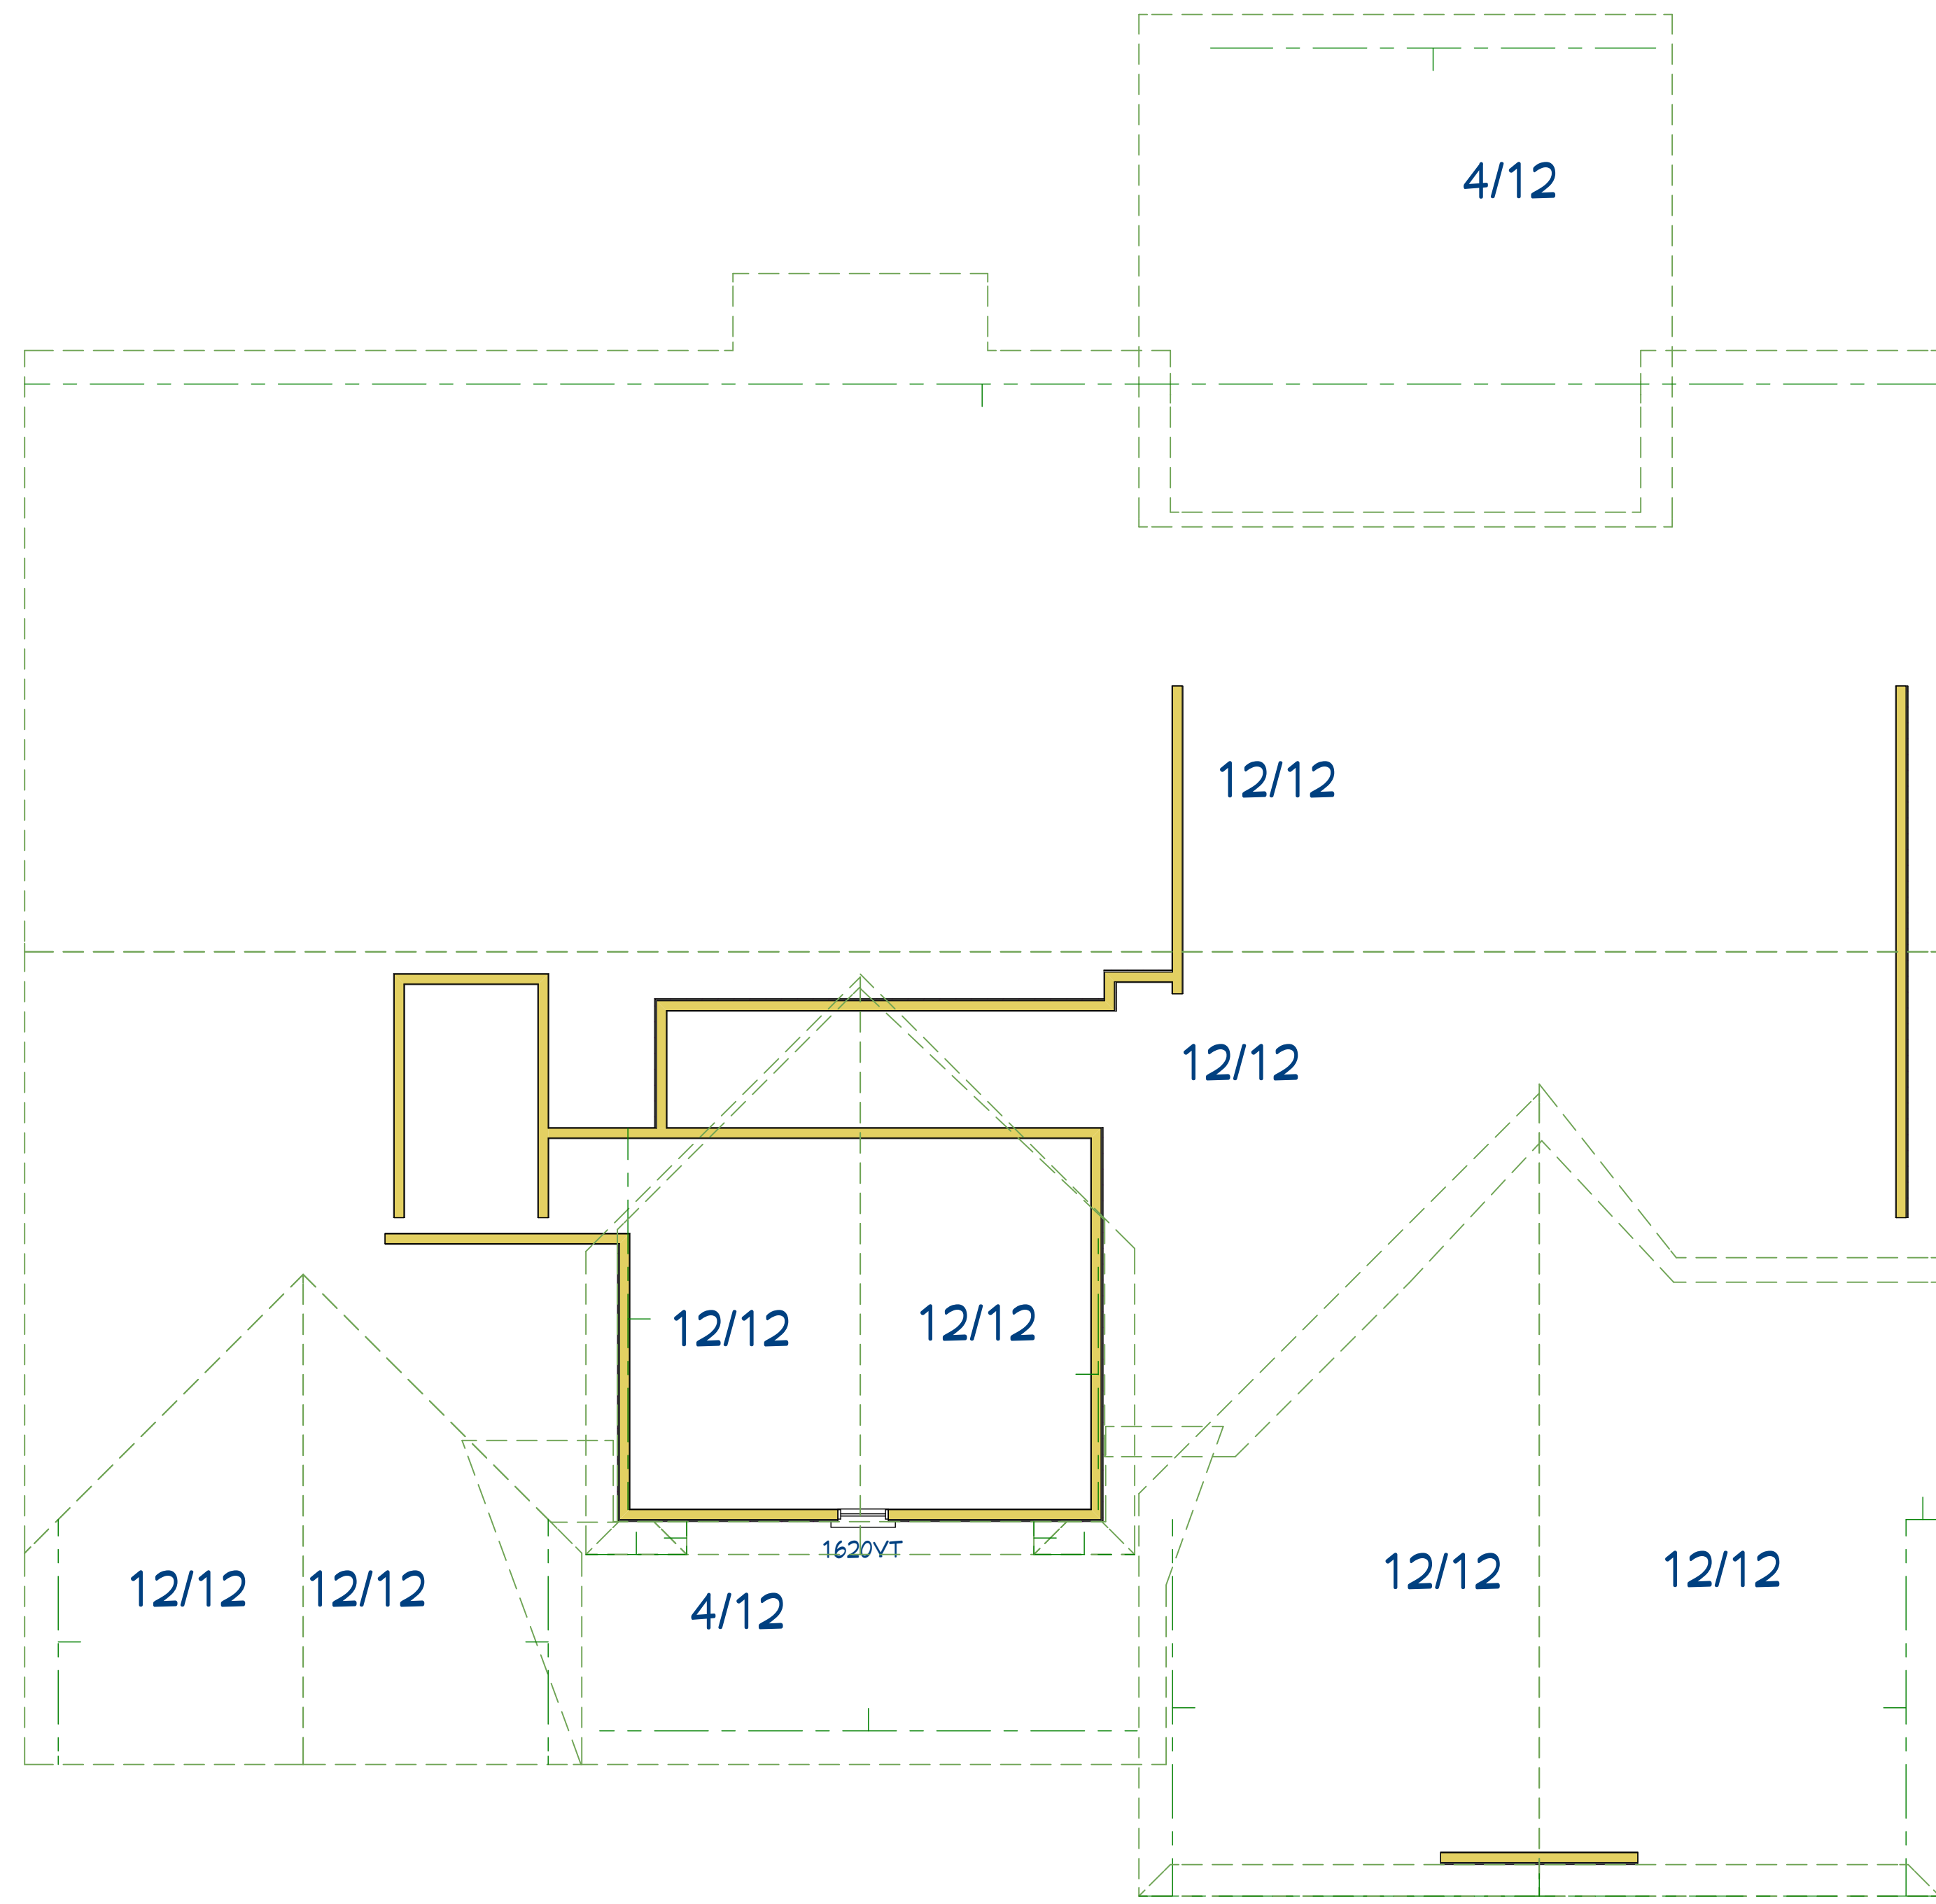

Lot 2
Hickory Spec

- 1) Smart Box in attic
- 2) Gas HVAC with damper
- 3) Mantle Wire
- 4) Cat 6 data
- 5) Gas cooktop
- 6) Built in oven and microwave
- 7) Under cabinet lights

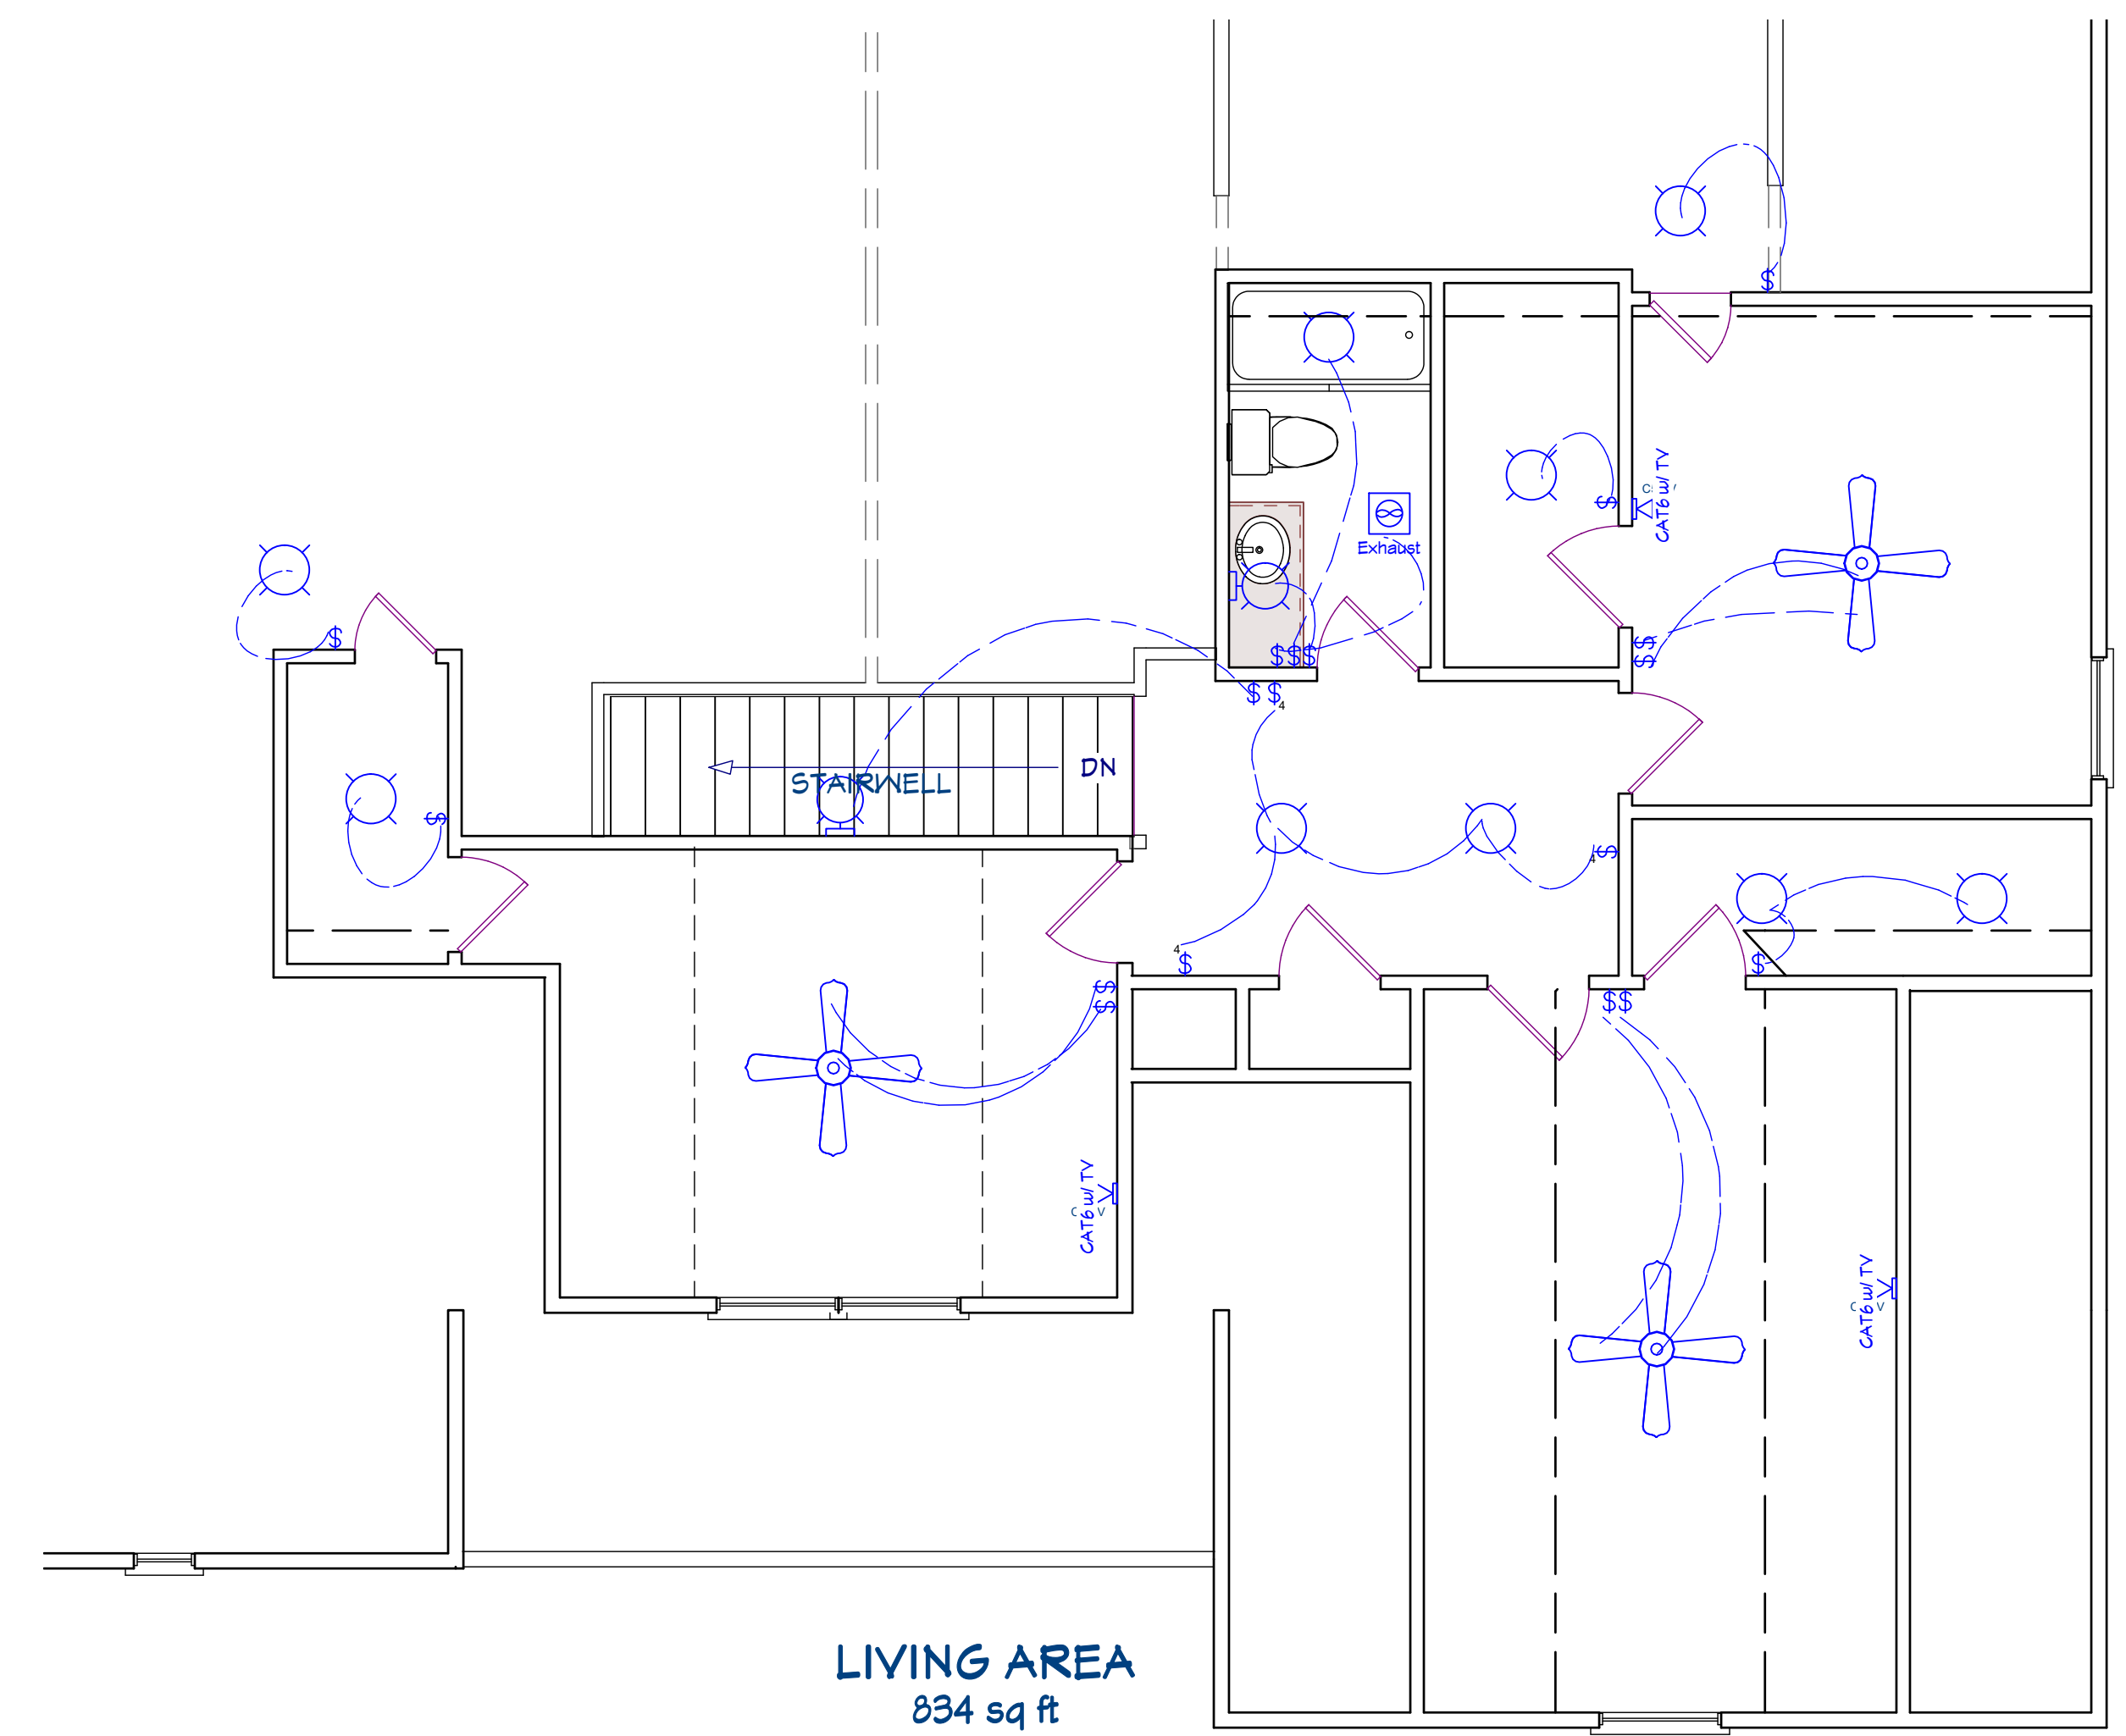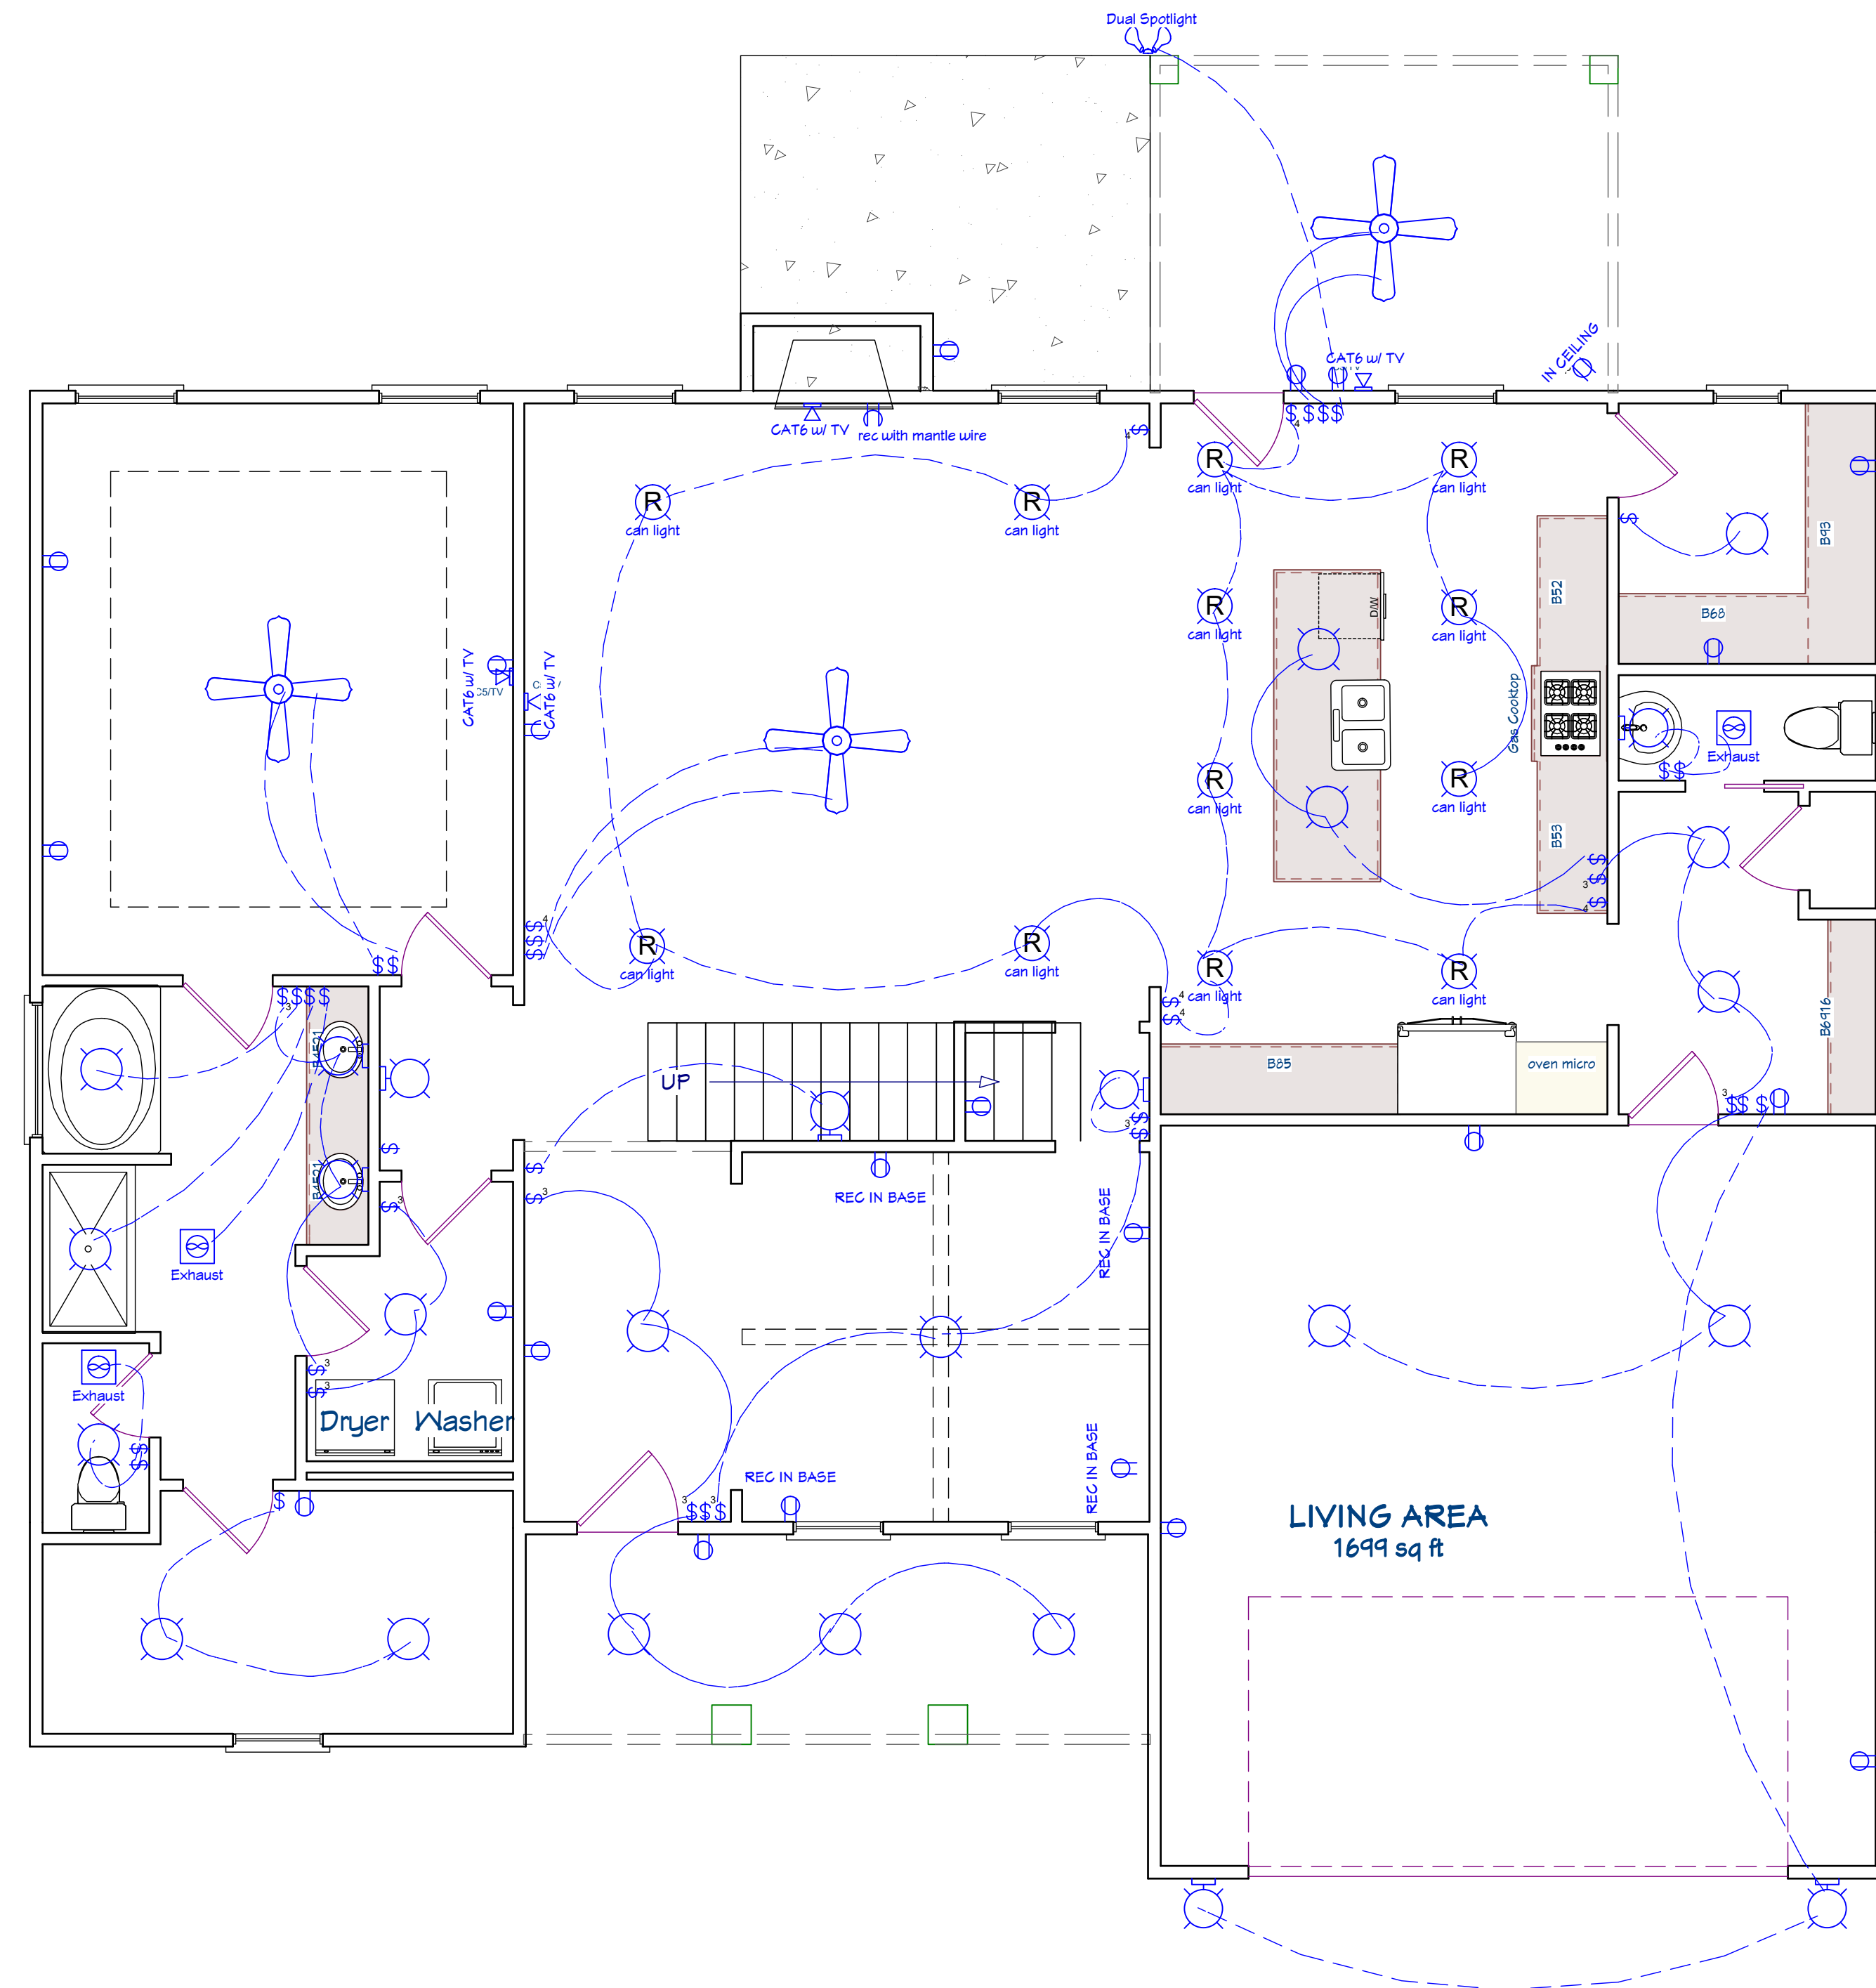

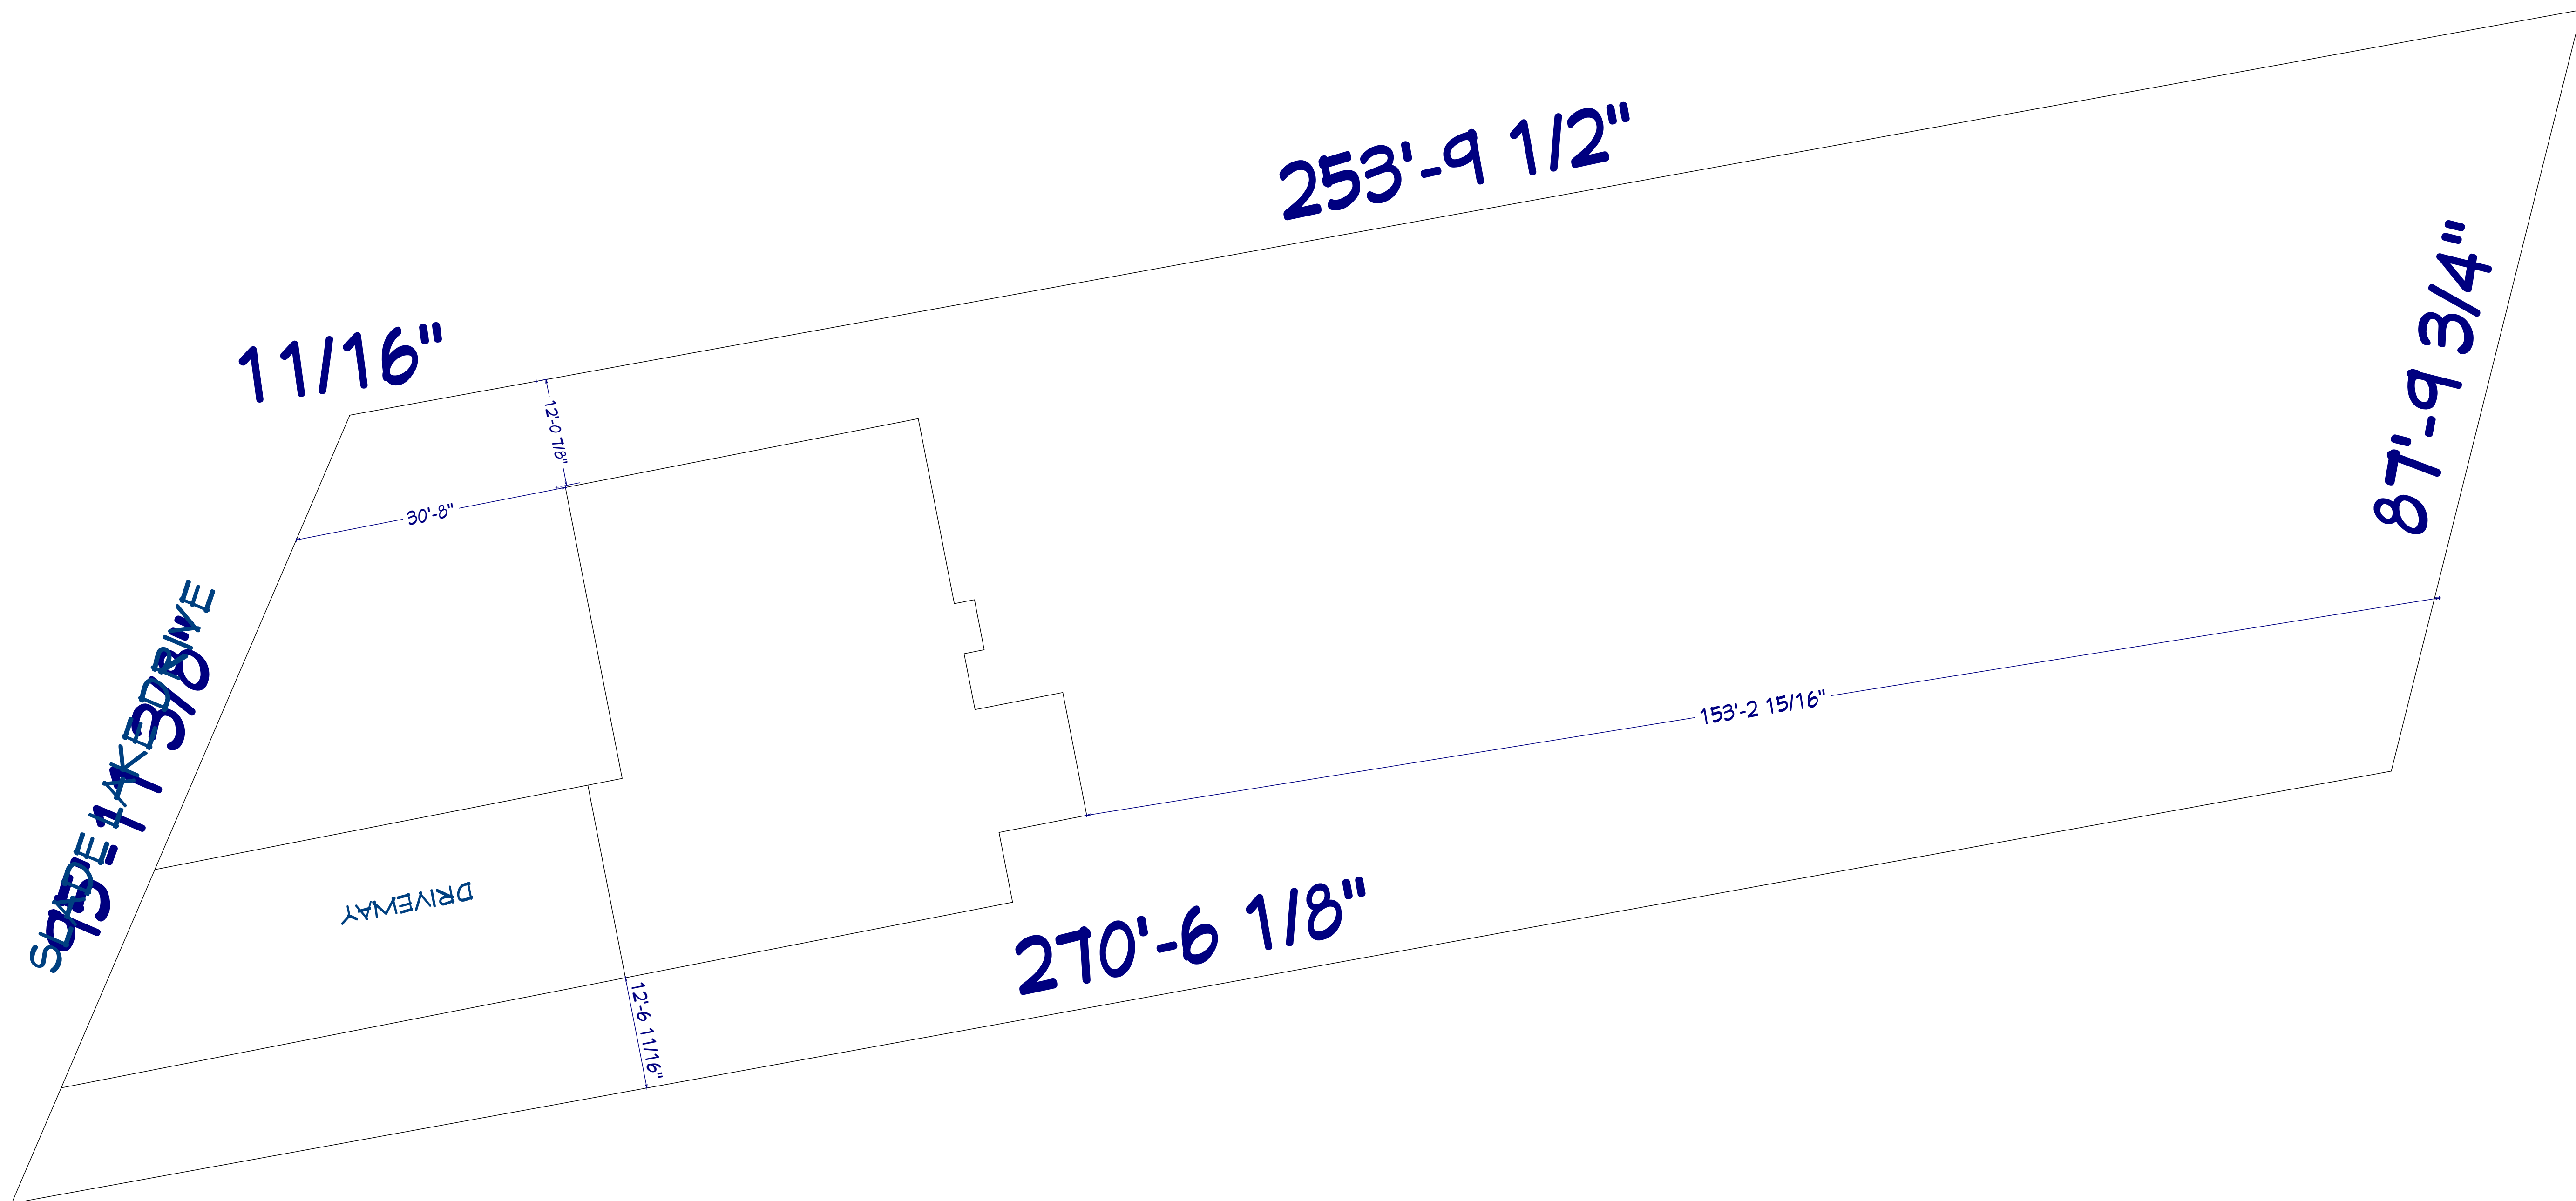

253'-9 1/2"

87'-9 3/4"

11/16"

SOUTH 11 3/8\"/>

DRIVEWAY

270'-6 1/8"

153'-2 15/16"

12'-0 1/8"

8'-0"

12'-6 1/16"