


Curve #	Length	Radius	Delta	Chord Direction	Chord Length
C8	140.58	1460.00	5.52	S1° 00' 15"E	140.52
C6	361.43	1100.00	18.83	S5° 41' 51"E	359.80
C5	850.43	47420.00	1.03	S17° 05' 55"E	850.42
C7	76.58	1460.00	3.01	S5° 15' 54"E	76.57
C10	192.25	4480.00	2.46	S69° 33' 28"E	192.23
C9	168.37	730.00	13.22	S77° 05' 46"E	168.00

Curve #	Length	Radius	Delta	Chord Direction	Chord Length
C3	207.72	1400.00	8.50	S2° 30' 01"E	207.53
C2	380.01	1160.00	18.77	N5° 42' 58"W	378.32
C1	851.39	47480.00	1.03	N17° 05' 55"W	851.38
C4	293.44	5577.00	3.01	N71° 10' 00"W	293.40

Line #	Length	Direction
L12	95.43	S69° 29' 24"E
L11	58.66	S51° 28' 40"W
L10	941.18	S7° 33' 17"E
L9	294.30	S16° 48' 51"E
L8	159.18	S17° 39' 06"E

Line #	Length	Direction
L5	97.78	N38° 31' 09"W
L4	972.73	N7° 33' 17"W
L3	99.50	N1° 56' 55"E
L2	294.13	N16° 48' 51"W
L1	175.97	N17° 39' 06"W
L7	107.99	N72° 27' 09"W
L6	323.13	N69° 29' 24"W

Curve #	Length	Radius	Delta	Chord Direction	Chord Length
C13	59.84	5637.00	0.61	S69° 57' 45"E	59.84
C12	190.44	4420.00	2.47	S69° 33' 18"E	190.42
C11	134.21	670.00	11.48	S76° 12' 49"E	133.98
C14	160.07	5637.00	1.63	S71° 04' 48"E	160.06
C17	76.66	5637.00	0.78	S72° 16' 59"E	76.66
C15	101.02	2680.00	2.16	N15° 50' 18"W	101.01
C16	98.99	2620.00	2.16	S15° 50' 13"E	98.98

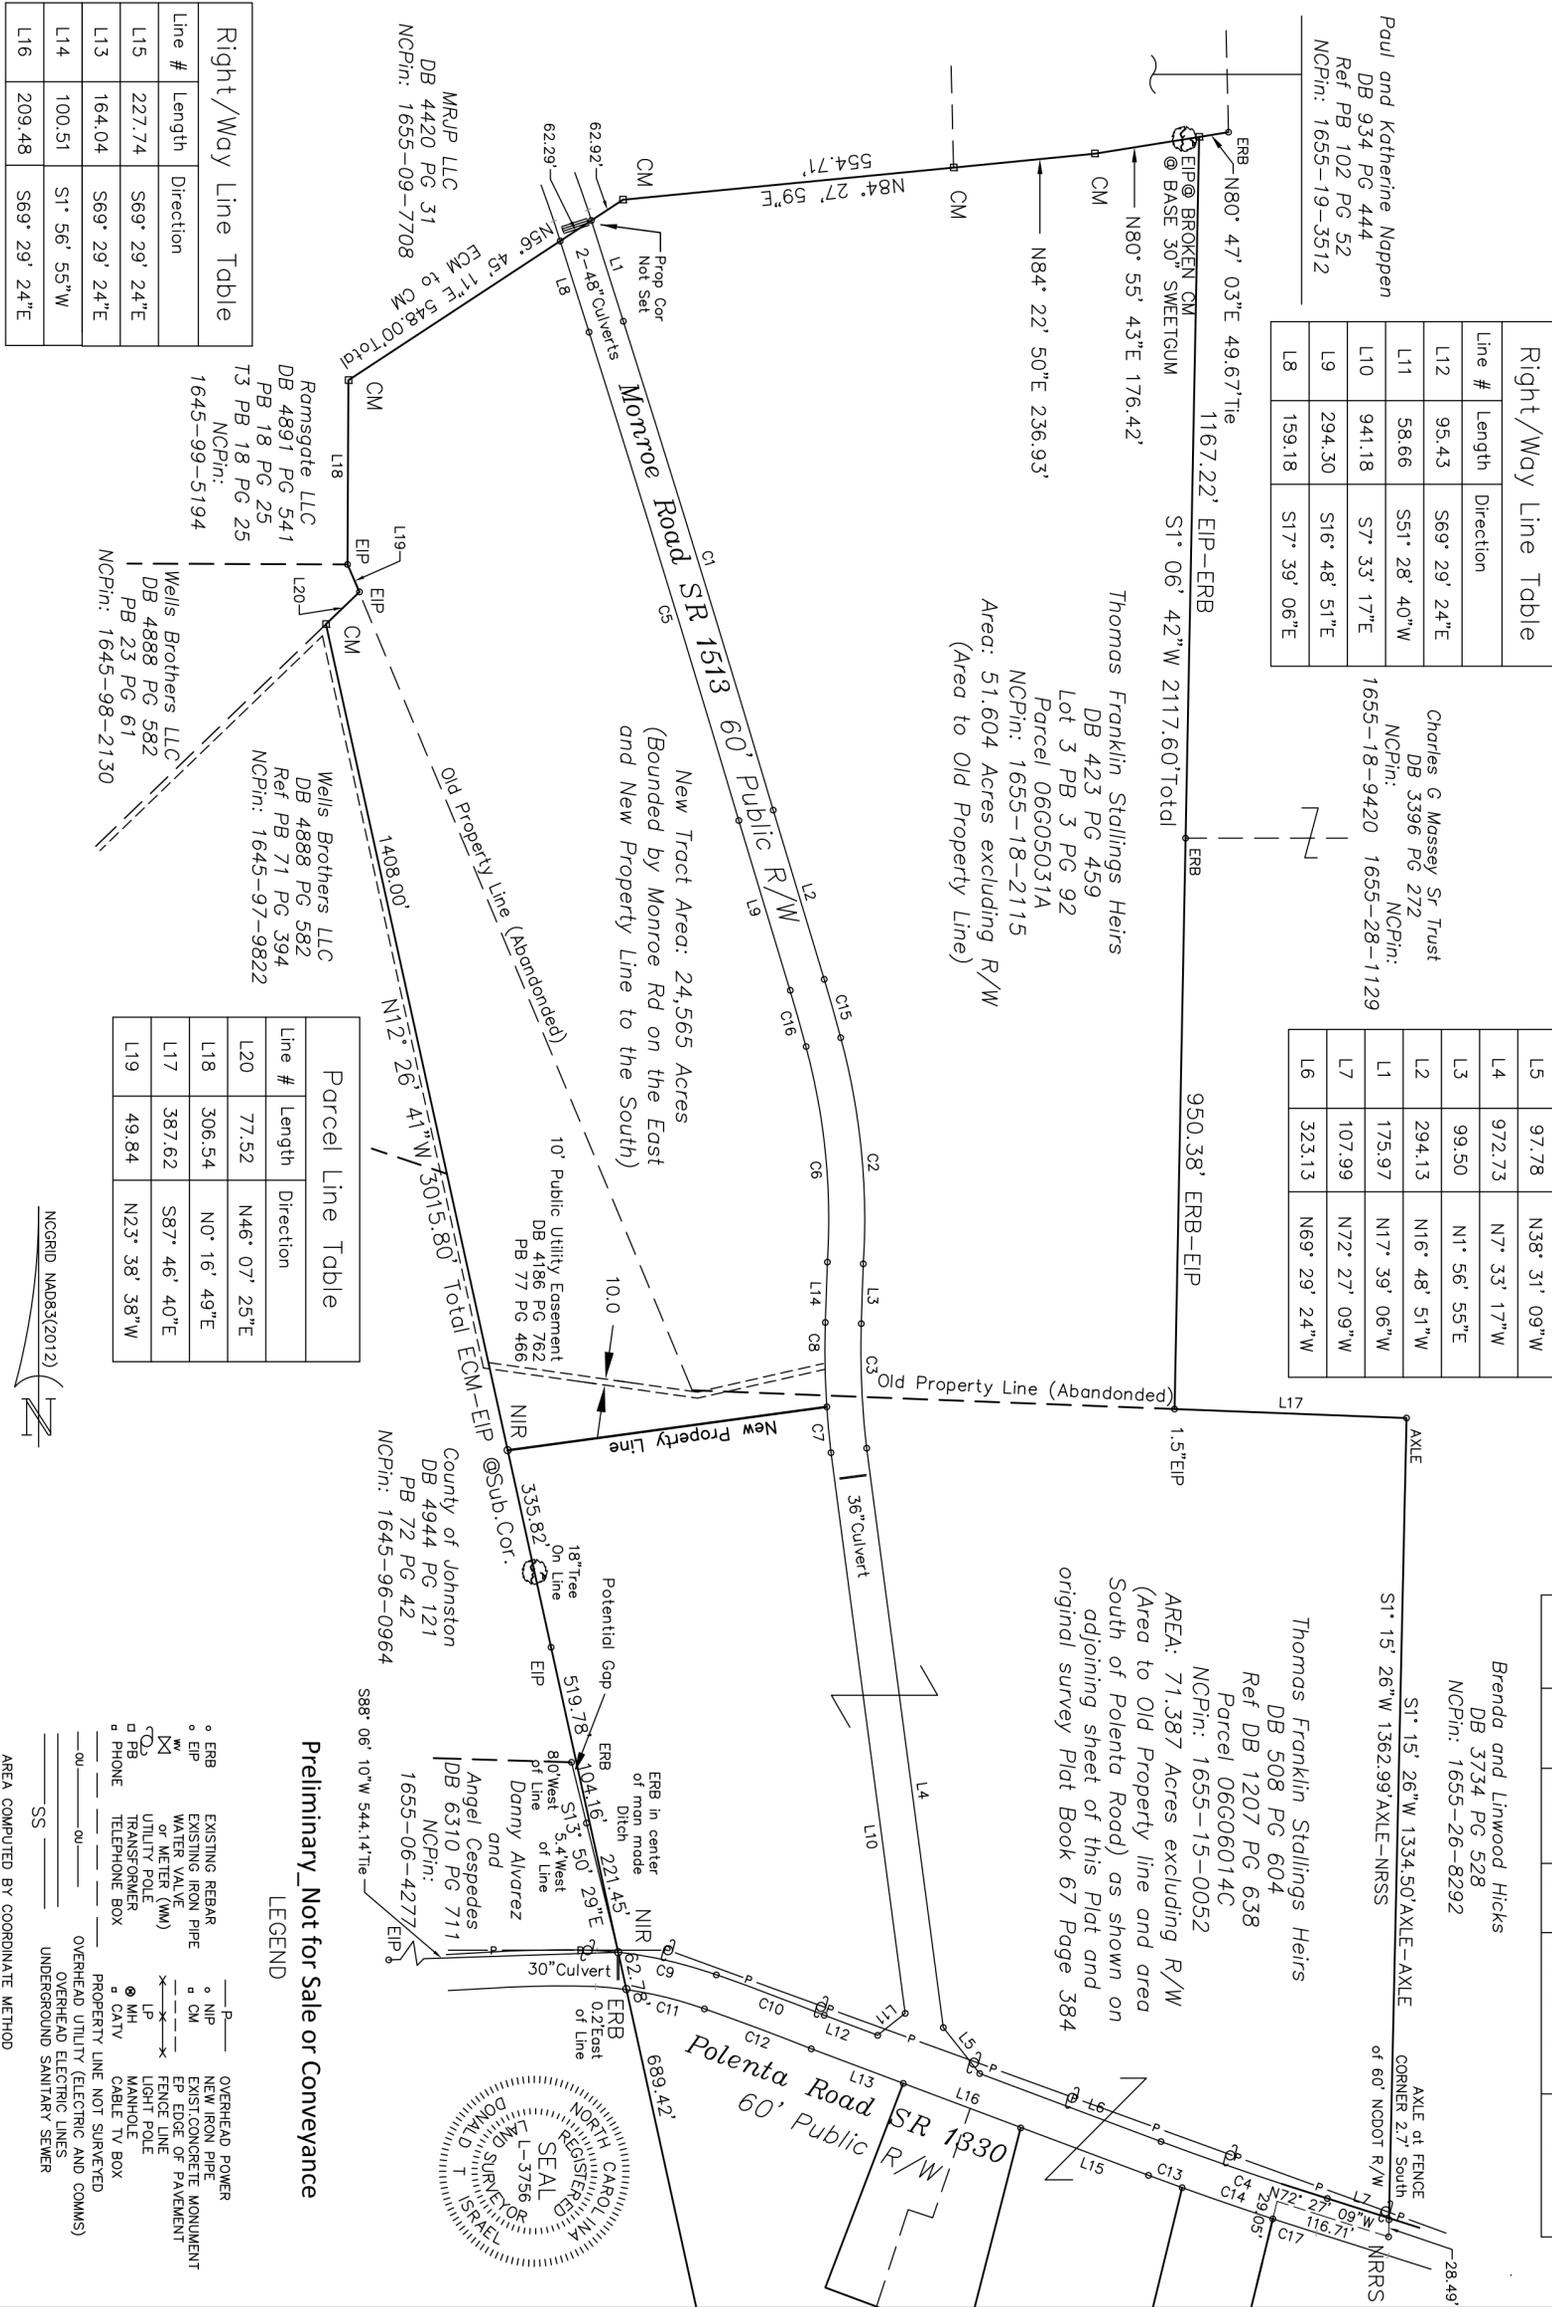


Line #	Length	Direction
L15	227.74	S69° 29' 24"E
L13	164.04	S69° 29' 24"E
L14	100.51	S1° 56' 55"W
L16	209.48	S69° 29' 24"E

Line #	Length	Direction
L20	77.52	N46° 07' 25"E
L18	306.54	N0° 16' 49"E
L17	387.62	S87° 46' 40"E
L19	49.84	N23° 38' 38"W

Preliminary Not for Sale or Conveyance

LEGEND

- ERB EXISTING REBAR
- EIP EXISTING IRON PIPE
- W WATER VALVE
- M METER (MM)
- U UTILITY POLE
- T TRANSFORMER
- P PHONE
- TELEPHONE BOX
- MH MANHOLE
- CATV CABLE TV BOX
- OVERHEAD POWER
- NEW IRON PIPE
- EXIST. CONCRETE MONUMENT
- EP EDGE OF PAVEMENT
- F FENCE LINE
- L LIGHT POLE
- M MANHOLE
- CATV CABLE TV BOX
- PROPERTY LINE NOT SURVEYED
- OVERHEAD UTILITY (ELECTRIC AND COMMS)
- OVERHEAD ELECTRIC LINES
- UNDERGROUND SANITARY SEWER

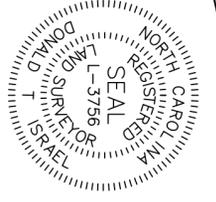

RECOMBINATION PLAT for STALLINGS HEIRS  
MONROE AND POLENTA ROAD  
THOMAS FRANKLIN STALLINGS PROPERTY

TAX PARCEL 06G06014C, TAX PIN 1655-15-0052  
TAX PARCEL 06G05031A, TAX PIN 1655-18-2115  
CLEVELAND TOWNSHIP, JOHNSTON COUNTY, NC

DONALD T. ISRAEL  
PROFESSIONAL LAND SURVEYOR

5704 TIMBER LANE  
RALEIGH N.C 27606

HOME (919) 743-0282  
CELL (919) 607-9355  
DONALD.ISRAEL@GMAIL.COM

DATE: 8-31-2025

DRAWN BY: DTI

DESIGN BY:

CHECKED BY: DTI

SHEET 1 OF 2

AREA COMPUTED BY COORDINATE METHOD