

47/39



2161 ASH LITTLE RIVER ROAD NW
ASH, NORTH CAROLINA 28420
(910)579-9505




BRUNSWICK COUNTY, NC REGISTER OF DEEDS
01-10-2008
14:29:57.002
B0047 P0039
Robert J. Robinson
page 1 of 6

SURVEY FOR
RUTLEDGE
OF
A REVISION OF
PHASE 1, LOTS 1-97
LOCKWOODS FOLLY TWP BRUNSWICK COUNTY, N.C.
SCALE 1"=60'
MARCH 3, 2005
REVISED DEC. 22, 2007

Revision
APPROVED - BRUNSWICK COUNTY PLANNING BOARD
55-186
Michael Loggach
Chairman
C. Pages 1/9/08
Clerk Date

State of North Carolina
County of Brunswick
I, M. Pages, Review Officer of Brunswick County,
Certify that the map or plat to which this certification is affixed
meets all statutory requirements for recording.
1/9/08 Date
M. Pages Review Officer

SHEET 1 OF 6

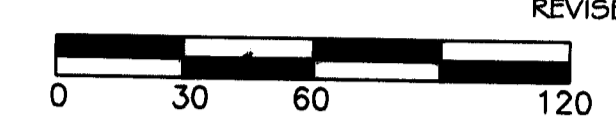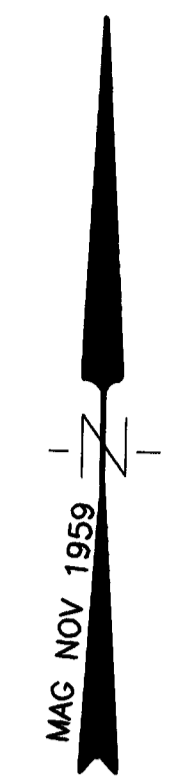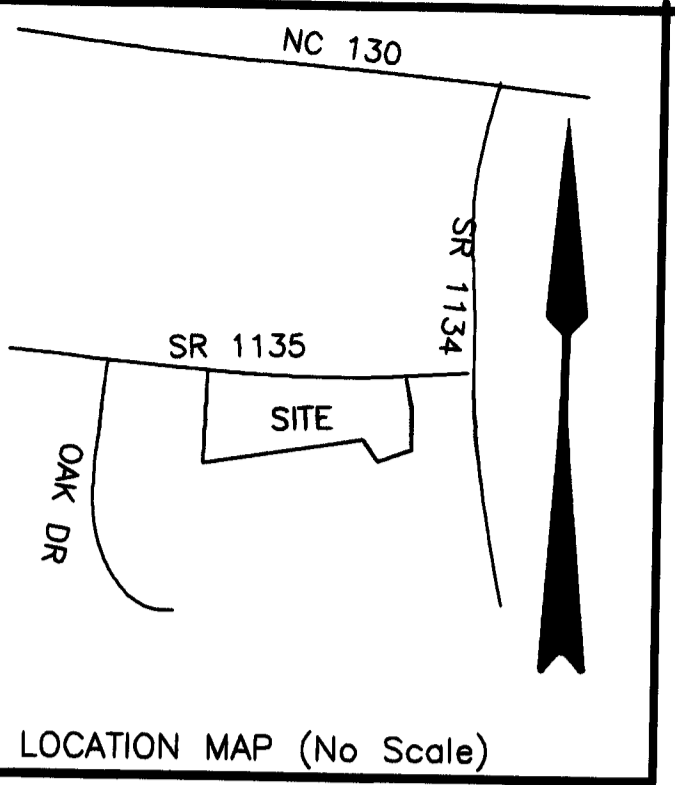

NOTE THIS PLAT SUPERCEDES MAP CAB. 32- PAGE 62-67

- LEGEND
- NIR NEW REBAR SET
 - EIR EXISTING IRON FOUND
 - CONCRETE MONUMENT
 - △ TRAVELER CONTROL MONUMENT SET
 - △ TRAVELER POINT
 - TELEPHONE PAD
 - ELECTRICAL PAD
 - UTILITY POLE
 - x- FENCE (type noted)

- NOTES
- 1 AREA BY COORDINATES
 - 2 PROPERTY IS SUBJECT TO ANY AND ALL RESTRICTIVE COVENANTS, EASEMENTS AND MINERAL RIGHTS IF APPLICABLE AND RECORDED IN THE BRUNSWICK COUNTY REGISTRY.
 - 3 PROPERTY IS LOCATED IN A X-2-AE FLOOD ZONE.
 - 4 IRON RODS PLACED AT ALL CORNERS UNLESS OTHERWISE NOTED.
 - 5 PROPERTY SUBJECT TO ALL ZONING REQUIREMENTS OF BRUNSWICK COUNTY, N.C.
 - 6 ELEVATION DATUM N/A
 - 7 404 LINE LOCATED AS FLAGGED BY LAND MANAGEMENT GROUP.
 - 8 LAND PLAN FURNISHED BY DEVELOPER AND EAST COAST ENGINEERING.

NOTE
THIS SURVEY REFLECTS THE RESULTS OF A NEW AND UPDATED SURVEY OF THE PROPERTY SHOWN COURSES AND DISTANCES MAY VARY FROM PREVIOUS DATA OF RECORD.

THIS PLAN HAS BEEN REVIEWED FOR EASEMENTS ONLY AND HAS BEEN APPROVED FOR EASEMENTS ONLY BY THE COUNTY ENGINEER.

Brian Flora 1/2/07
COUNTY ENGINEER DATE

THE UNDERSIGNED, HEREBY ACKNOWLEDGES THAT THE LAND SHOWN ON THIS PLAT IS WITHIN THE SUBDIVISION REGULATION OF _____ AND THAT THIS PLAT AND ALLOTMENT IS MY FREE ACT AND DEED.

OWNER _____
DATE _____

BRUNSWICK COUNTY, NORTH CAROLINA
I, A NOTARY PUBLIC OF THE COUNTY AND STATE AFORESAID CERTIFY THAT JAMES R. TOMPKINS, A PROFESSIONAL LAND SURVEYOR, PERSONALLY APPEARED BEFORE ME THIS DAY AND ACKNOWLEDGED THE EXECUTION OF THE FOREGOING INSTRUMENT, WITNESS MY HAND AND OFFICIAL STAMP OR SEAL THIS _____ DAY OF _____

NOTARY PUBLIC
MY COMMISSION EXPIRES _____

I, JAMES R. TOMPKINS, A PROFESSIONAL LAND SURVEYOR, CERTIFY THAT THIS PLAT IS OF A SURVEY THAT CONSTITUTES ONE OR MORE OF THE FOLLOWING AS INDICATED:

- CREATES A SUBDIVISION OF LAND WITHIN THE AREA OF A COUNTY OR MUNICIPALITY THAT HAS AN ORDINANCE THAT REGULATES PARCELS OF LAND
- IS OF AN EXISTING PARCEL OR PARCELS OF LAND
- THAT THE SURVEY IS OF ANOTHER CATEGORY, SUCH AS THE RECOMBINATION OF EXISTING PARCELS, A COURT ORDERED SURVEY, OR OTHER EXCEPTION TO THE DEFINITION OF SUBDIVISION

I, JAMES R. TOMPKINS CERTIFY THAT THIS MAP WAS DRAWN UNDER MY SUPERVISION FROM AN ACTUAL SURVEY MADE BY ME, THAT THE DESCRIPTION RECORDED IN BOOK _____ PAGE _____ THAT THE RATIO OF PRECISION IS 1/10000 AND THAT THIS MAP WAS DRAWN IN ACCORDANCE WITH G.S. 47-30 AS AMENDED. WITNESS MY ORIGINAL HAND AND SEAL THIS _____ DAY OF _____

James R. Tompkins
JAMES R. TOMPKINS PLS L-2851



FIELD SURVEY _____
DRAWN _____
CHECKED _____
FIELD BOOK _____
COMPUTER FILE _____
MAP FILE _____
RUTLEDGE.CRD

RUTLEDGE PHASE 1 DEC 07 REVISION.DWG

1/10/08

1/10/08

MAP CABINET 47 Aug 39

1066

H-529

47/40



2161 ASH LITTLE RIVER ROAD NW
ASH, NORTH CAROLINA 28420
(910)579-9505

BRUNSWICK COUNTY, NC REGISTER OF DEEDS
01-10-2008 14:29:57.082
B0047 P0040
Robert J. Robinson
page 2 of 6

SURVEY FOR

RUTLEDGE


OF

A REVISION OF PHASE 1, LOTS 1-97

LOCKWOODS FOLLY TWP BRUNSWICK COUNTY, N.C.



SCALE 1"=60'

MARCH 3, 2005
REVISED DEC. 22, 2007

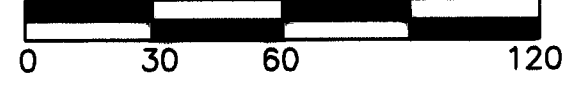

Revision
APPROVED - BRUNSWICK COUNTY PLANNING BOARD
35-184
Michael Loyack
Chairman
M. Parris
Clerk
1/9/08
Date

State of North Carolina
County of Brunswick
I, M. Parris, Review Officer of Brunswick County,
Certify that the map or print to which this certification is affixed
meets all statutory requirements for recording.
1/9/08
Date
M. Parris
Review Officer

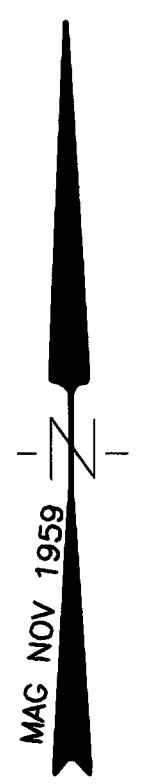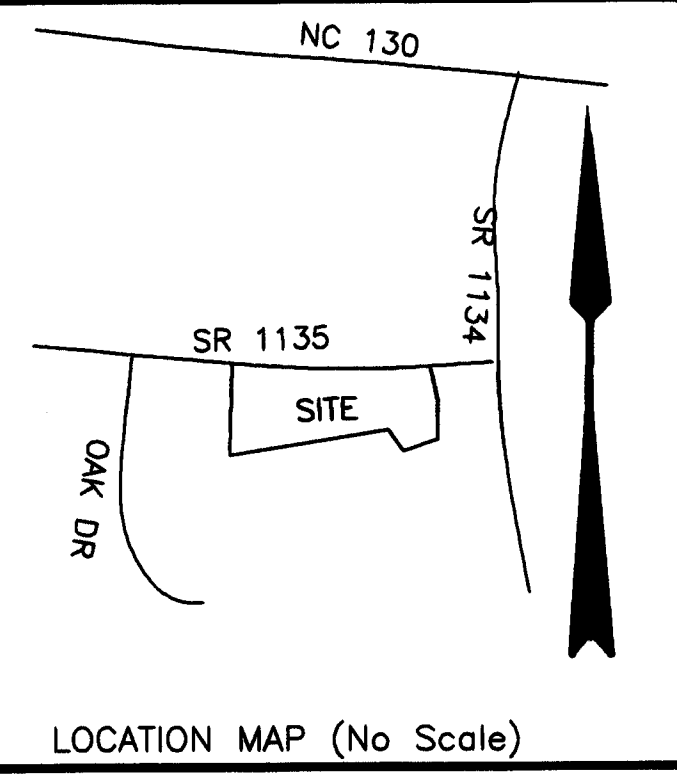

- LEGEND
- NIR NEW REBAR SET
 - EIR EXISTING IRON FOUND
 - CONCRETE MONUMENT
 - △ TRAVELER CONTROL MONUMENT SET
 - ⊠ TELEPHONE PAD
 - ⊞ ELECTRICAL PAD
 - UTILITY POLE
 - FENCE (type noted)

- NOTES
- 1 AREA BY COORDINATES
 - 2 PROPERTY IS SUBJECT TO ANY AND ALL RESTRICTIVE COVENANTS EASEMENTS AND MINERAL RIGHTS IF APPLICABLE AND RECORDED IN THE BRUNSWICK COUNTY REGISTRY.
 - 3 PROPERTY IS LOCATED IN A X & AE FLOOD ZONE.
 - 4 IRON RODS PLACED AT ALL CORNERS UNLESS OTHERWISE NOTED.
 - 5 PROPERTY SUBJECT TO ALL ZONING REQUIREMENTS OF BRUNSWICK COUNTY, N.C.
 - 6 ELEVATION DATUM NA
 - 7 404 LINE LOCATED AS FLAGGED BY LAND MANAGEMENT GROUP.
 - 8 LAND PLAN FURNISHED BY DEVELOPER AND EAST COAST ENGINEERING.

NOTE
THIS SURVEY REFLECTS THE RESULTS OF A NEW AND UPDATED SURVEY OF THE PROPERTY SHOWN COURSES AND DISTANCES MAY VARY FROM PREVIOUS DATA OF RECORD.

THIS PLAN HAS BEEN REVIEWED FOR EASEMENTS ONLY AND HAS BEEN APPROVED FOR EASEMENTS ONLY BY THE COUNTY ENGINEER.

Bright Sloan
COUNTY ENGINEER
1/2/07
DATE

THE UNDERSIGNED, HEREBY ACKNOWLEDGES THAT THE LAND SHOWN ON THIS PLAN IS WITHIN THE SUBDIVISION REGISTRATION OF _____ AND THAT THIS PLAN AND ALLOTMENT IS MY FREE ACT AND DEED.

OWNER _____
DATE _____

BRUNSWICK COUNTY, NORTH CAROLINA
I, A NOTARY PUBLIC OF THE COUNTY AND STATE AFORESAID CERTIFY THAT JAMES R. TOMPKINS, A PROFESSIONAL LAND SURVEYOR, PERSONALLY APPEARED BEFORE ME THIS DAY AND ACKNOWLEDGED THE EXECUTION OF THE FOREGOING INSTRUMENT. WITNESS MY HAND AND OFFICIAL STAMP OR SEAL THIS _____ DAY OF _____


NOTARY PUBLIC _____
MY COMMISSION EXPIRES _____

I, JAMES R. TOMPKINS, A PROFESSIONAL LAND SURVEYOR, CERTIFY THAT THIS PLAN IS OF A SURVEY THAT CONSTITUTES ONE OR MORE OF THE FOLLOWING AS INDICATED:

- CREATES A SUBDIVISION OF LAND WITHIN THE AREA OF A COUNTY OR MUNICIPALITY THAT HAS AN ORDINANCE THAT REGULATES PARCELS OF LAND
- IS OF AN EXISTING PARCEL OR PARCELS OF LAND
- THAT THE SURVEY IS OF ANOTHER CATEGORY, SUCH AS THE RECOMBINATION OF EXISTING PARCELS, A COURT ORDERED SURVEY, OR OTHER EXCEPTION TO THE DEFINITION OF SUBDIVISION

I, JAMES R. TOMPKINS CERTIFY THAT THIS MAP WAS DRAWN UNDER MY SUPERVISION FROM AN ACTUAL SURVEY MADE BY ME, AND THAT THE DESCRIPTION RECORDED IN BOOK _____ PAGE _____ THIS MAP WAS DRAWN IN ACCORDANCE WITH G.S. 17-10 AS AMENDED. WITNESS MY ORIGINAL HAND AND SEAL THIS 22 DAY OF DEC 2007

JAMES R. TOMPKINS PLS L-2851

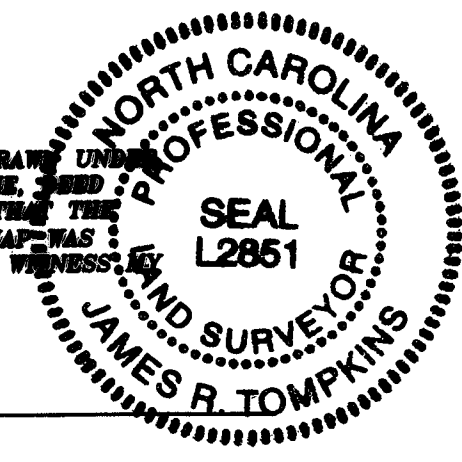

REVISION OF RUTLEDGE
LOTS 92-95
(REVISED)

REVISION OF RUTLEDGE
36-PAGE 492



SHEET 2 OF 6

N/F
LADANE
WILLIAMSON
ZONED
R-7500

FIELD SURVEY _____
DRAWN _____
CHECKED _____
FIELD BOOK _____
COMPUTER FILE _____
MAP FILE _____
RUTLEDGE.CRD

RUTLEDGE PHASE 1 DEC 07 REVISION.DWG

REV

1/10/08

MAP CABINET 47 Page 46

2066

H-530

47/44



2161 ASH LITTLE RIVER ROAD NW
ASH, NORTH CAROLINA 28420
(910)579-9505

SHEET 3 OF 6

RUTLEDGE



OF
A REVISION OF
PHASE 1, LOTS 1-97

LOCKWOODS FOLLY TWP BRUNSWICK COUNTY, N.C.
SCALE 1"=60'
MARCH 3, 2005
REVISED DEC. 22, 2007

State of North Carolina
County of Brunswick
I, M. Pages Review Officer of Brunswick County,
Certify that the map or plat to which this certification is affixed
meets all statutory requirements for recording.
1/9/08 Date M. Pages Review Officer

Revision
APPROVED - BRUNSWICK COUNTY PLANNING BOARD
SS-186
Michael Coyack
Chairman
M. Pages 1/9/08
Clerk Date

Barcode: 01-10-2008
B0047 P0041
Robert J. Robinson
Brunswick County, NC Register of Deeds page 3 of 6

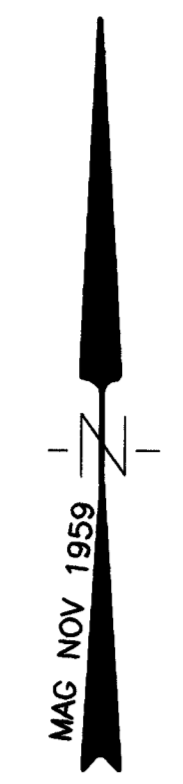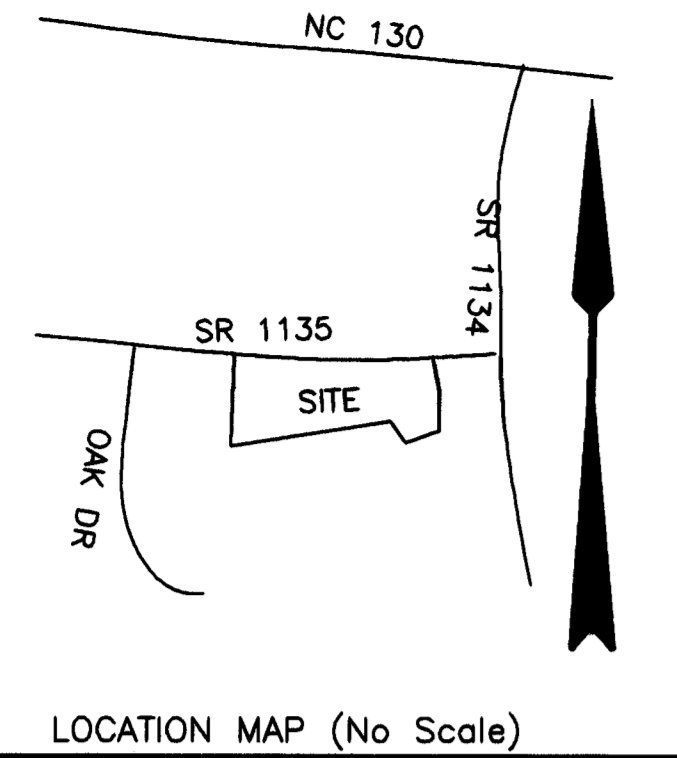

- LEGEND
- NIR NEW REBAR SET
 - EIR EXISTING IRON FOUND
 - CONCRETE MONUMENT
 - △ CONCRETE CONTROL MONUMENT SET
 - △ TRAVELER POINT
 - TELEPHONE PAD
 - ELECTRICAL PAD
 - UTILITY POLE
 - FENCE (type noted)

- NOTES
- 1 AREA BY COORDINATES
 - 2 PROPERTY IS SUBJECT TO ANY AND ALL RESTRICTIVE COVENANTS, EASEMENTS AND MINERAL RIGHTS IF APPLICABLE AND RECORDED IN THE BRUNSWICK COUNTY REGISTRY.
 - 3 PROPERTY IS LOCATED IN A X & AE FLOOD ZONE.
 - 4 IRON RODS PLACED AT ALL CORNERS UNLESS OTHERWISE NOTED.
 - 5 PROPERTY SUBJECT TO ALL ZONING REQUIREMENTS OF BRUNSWICK COUNTY, N.C.
 - 6 ELEVATION DATUM NA
 - 7 404 LINE LOCATED AS FLAGGED BY LAND MANAGEMENT GROUP.
 - 8 LAND PLAN FURNISHED BY DEVELOPER AND EAST COAST ENGINEERING.

NOTE
THIS SURVEY REFLECTS THE RESULTS OF A NEW AND UPDATED SURVEY OF THE PROPERTY SHOWN COURSES AND DISTANCES MAY VARY FROM PREVIOUS DATA OF RECORD.

THIS PLAN HAS BEEN REVIEWED FOR EASEMENTS ONLY AND HAS BEEN APPROVED FOR EASEMENTS ONLY BY THE COUNTY ENGINEER.

Brian Hara 1/2/07
COUNTY ENGINEER DATE

THE UNDERSIGNED, HEREBY ACKNOWLEDGES THAT THE LAND SHOWN ON THIS PLAT IS WITHIN THE SUBDIVISION REGULATION OF _____ AND THAT THIS PLAT AND ALLOTMENT IS MY FREE ACT AND DEED.

OWNER _____
DATE _____

BRUNSWICK COUNTY, NORTH CAROLINA
I, A NOTARY PUBLIC OF THE COUNTY AND STATE AFORESAID CERTIFY THAT JAMES R. TOMPKINS, A PROFESSIONAL LAND SURVEYOR, PERSONALLY APPEARED BEFORE ME THIS DAY AND ACKNOWLEDGED THE EXECUTION OF THE FOREGOING INSTRUMENT. WITNESS MY HAND AND OFFICIAL STAMP OR SEAL THIS _____ DAY OF _____



NOTARY PUBLIC _____
MY COMMISSION EXPIRES _____

I, JAMES R. TOMPKINS, A PROFESSIONAL LAND SURVEYOR, CERTIFY THAT THIS PLAT IS OF A SURVEY THAT CONSTITUTES ONE OR MORE OF THE FOLLOWING AS INDICATED:

- CREATES A SUBDIVISION OF LAND WITHIN THE AREA OF A COUNTY OR MUNICIPALITY THAT HAS AN ORDINANCE THAT REGULATES PARCELS OF LAND
- IS OF AN EXISTING PARCEL OR PARCELS OF LAND
- THAT THE SURVEY IS OF ANOTHER CATEGORY, SUCH AS THE RECOMBINATION OF EXISTING PARCELS, A COURT ORDERED SURVEY, OR OTHER EXCEPTION TO THE DEFINITION OF SUBDIVISION

I, JAMES R. TOMPKINS CERTIFY THAT THIS MAP WAS DRAWN UNDER MY SUPERVISION FROM AN ACTUAL SURVEY MADE BY ME OR BY A PROFESSIONAL LAND SURVEYOR, PERSONALLY APPEARED BEFORE ME THIS DAY AND ACKNOWLEDGED THE EXECUTION OF THE FOREGOING INSTRUMENT. WITNESS MY HAND AND SEAL THIS 22 DAY OF _____

JAMES R. TOMPKINS PLS L-2851

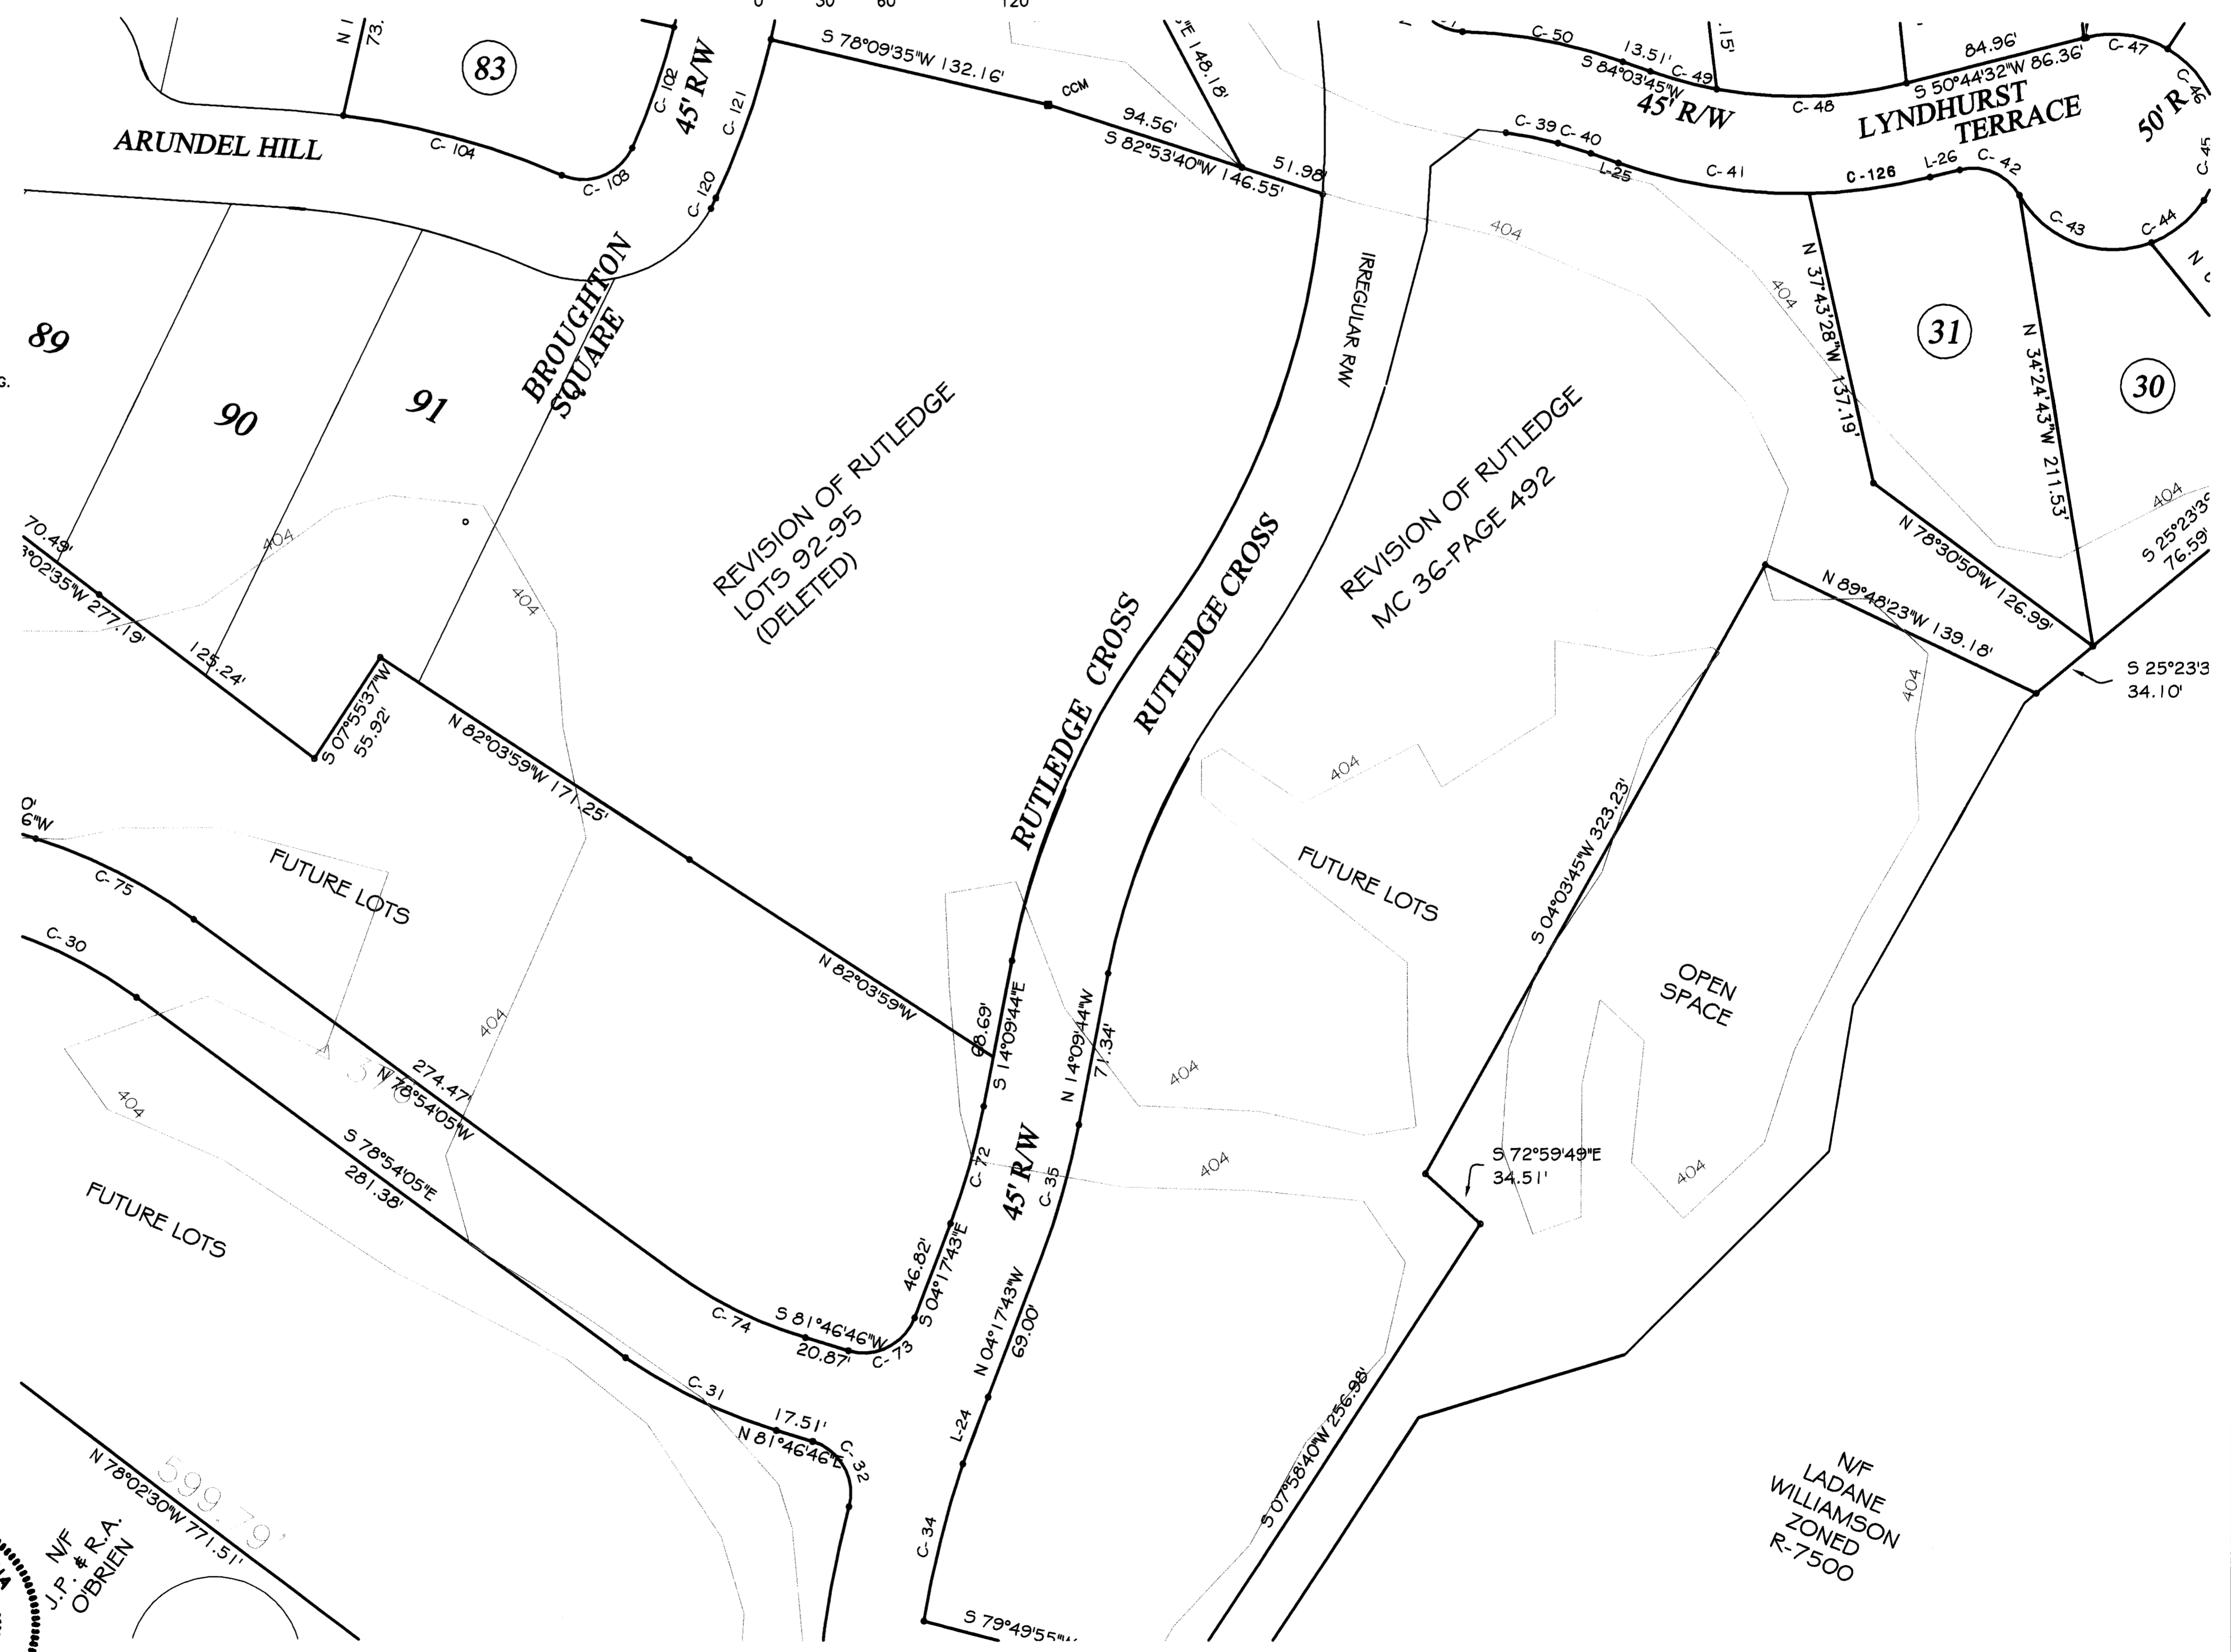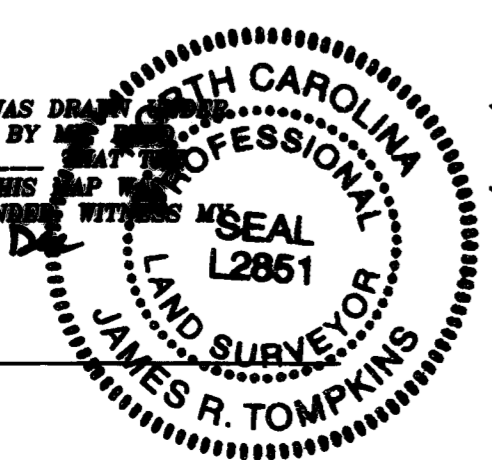

N/F
LADANE
WILLIAMSON
ZONED
R-7500

| | |
|---------------|--------------|
| FIELD SURVEY | _____ |
| DRAWN | _____ |
| CHECKED | _____ |
| FIELD BOOK | _____ |
| COMPUTER FILE | RUTLEDGE.CRD |
| MAP FILE | _____ |

KA

11/10/08

11/10/08 47 Aug 41

396

H-531



47/42

80047 P0042 01-10-2008
Robert J. Robinson
of Deeds page 4 of 6
SHEET 4 OF 6

State of North Carolina
County of Brunswick
I, M. Pages, Review Officer of Brunswick County,
Certify that the map or plat to which this certification is affixed
meets all statutory requirements for recording.
1/9/08 Date M. Pages Review Officer

**TOMPKINS
LAND
SURVEYING
P.A.**

2161 ASH LITTLE RIVER ROAD NW
ASH, NORTH CAROLINA 28420
(910)579-9505

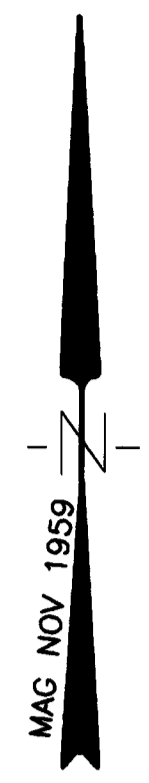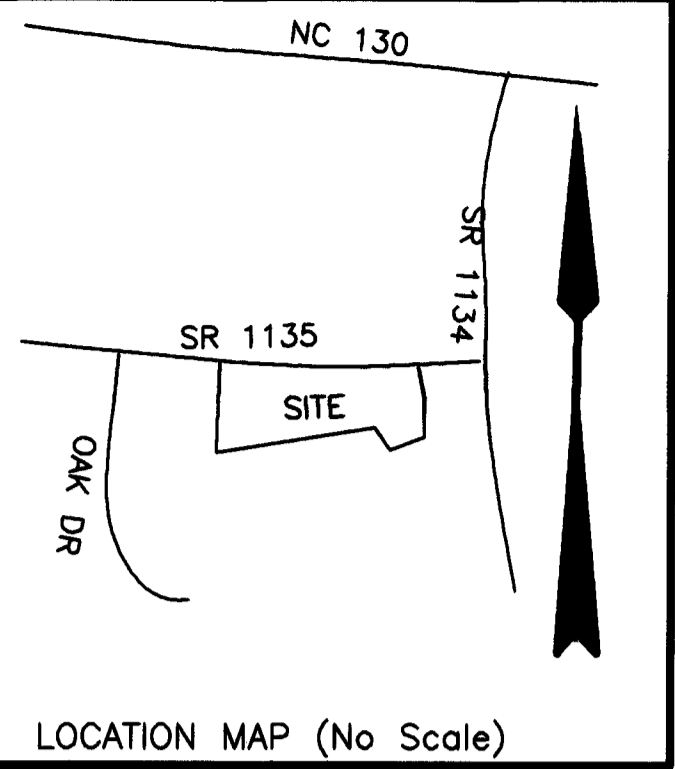

- LEGEND
- NIR NEW REBAR SET
 - EIR EXISTING IRON FOUND
 - CONCRETE MONUMENT
 - △ TRAVERS POINT CONTROL MONUMENT SET
 - ⊠ TELEPHONE PAD
 - ⊡ ELECTRICAL PAD
 - UTILITY POLE
 - x- FENCE (type noted)

SURVEY FOR
RUTLEDGE
OF
A REVISION OF
PHASE 1, LOTS 1-97

LOCKWOODS FOLLY TWP BRUNSWICK COUNTY, N.C.
SCALE 1"=60' MARCH 3, 2005
REVISED DEC. 22, 2007

- NOTES
- 1 AREA BY COORDINATES
 - 2 PROPERTY IS SUBJECT TO ANY AND ALL RESTRICTIVE COVENANTS, EASEMENTS AND MINERAL RIGHTS IF APPLICABLE AND RECORDED IN THE BRUNSWICK COUNTY REGISTRY.
 - 3 PROPERTY IS LOCATED IN A X & AE FLOOD ZONE.
 - 4 IRON RODS PLACED AT ALL CORNERS UNLESS OTHERWISE NOTED.
 - 5 PROPERTY SUBJECT TO ALL ZONING REQUIREMENTS OF BRUNSWICK COUNTY, N.C.
 - 6 ELEVATION DATUM NA
 - 7 404 LINE LOCATED AS FLAGGED BY LAND MANAGEMENT GROUP.
 - 8 LAND PLAN FURNISHED BY DEVELOPER AND EAST COAST ENGINEERING.



THE UNDERSIGNED, HEREBY ACKNOWLEDGES THAT THE LAND SHOWN ON THIS PLAT IS WITHIN THE SUBDIVISION REGULATION OF _____ AND THAT THIS PLAT AND ALLOTMENT IS MY FREE ACT AND DEED.

OWNER _____
DATE _____
BRUNSWICK COUNTY, NORTH CAROLINA
I, A NOTARY PUBLIC OF THE COUNTY AND STATE AFORESAID CERTIFY THAT JAMES R. TOMPKINS, A PROFESSIONAL LAND SURVEYOR, PERSONALLY APPEARED BEFORE ME THIS DAY AND ACKNOWLEDGED THE EXECUTION OF THE FOREGOING INSTRUMENT, WITNESS MY HAND AND OFFICIAL STAMP OR SEAL THIS _____ DAY OF _____

NOTARY PUBLIC _____
MY COMMISSION EXPIRES _____


- I, JAMES R. TOMPKINS, A PROFESSIONAL LAND SURVEYOR, CERTIFY THAT THIS PLAT IS OF A SURVEY THAT CONSTITUTES ONE OR MORE OF THE FOLLOWING AS INDICATED:
- CREATES A SUBDIVISION OF LAND WITHIN THE AREA OF A COUNTY OR MUNICIPALITY THAT HAS AN ORDINANCE THAT REGULATES PARCELS OF LAND
 - IS OF AN EXISTING PARCEL OR PARCELS OF LAND
 - THAT THE SURVEY IS OF ANOTHER CATEGORY, SUCH AS THE RECOMBINATION OF EXISTING PARCELS, A COURT ORDERED SURVEY, OR OTHER EXCEPTION TO THE DEFINITION OF SUBDIVISION

I, JAMES R. TOMPKINS CERTIFY THAT THIS MAP WAS DRAWN UNDER MY SUPERVISION FROM AN ACTUAL SURVEY MADE BY ME, DEED DESCRIPTION RECORDED IN BOOK _____ PAGE _____ THAT THE RATIO OF PROVISION IS 1/10000 AND THAT THIS MAP WAS DRAWN IN ACCORDANCE WITH G.S. 47-30 AS AMENDED. WITNESS MY ORIGINAL HAND AND SEAL THIS 22 DAY OF DEC

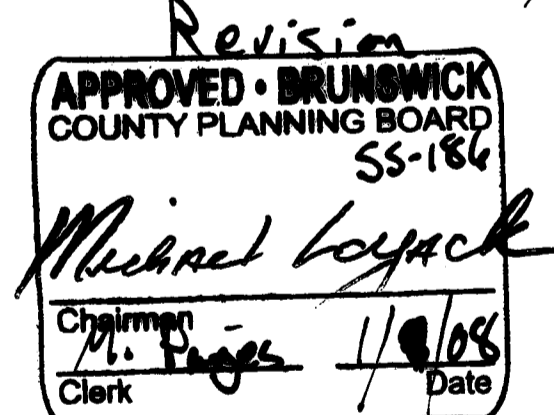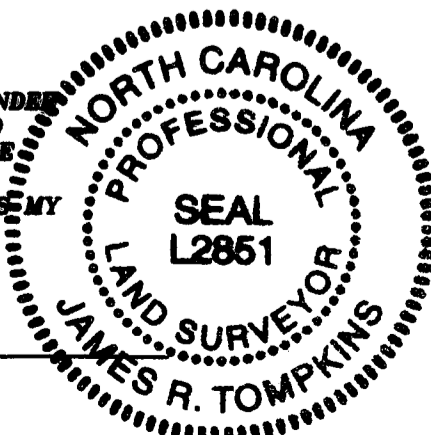

NOTE
THIS SURVEY REFLECTS THE RESULTS OF A NEW AND UPDATED SURVEY OF THE PROPERTY SHOWN COURSES AND DISTANCES MAY VARY FROM PREVIOUS DATA OF RECORD.

THIS PLAN HAS BEEN REVIEWED FOR EASEMENTS ONLY AND HAS BEEN APPROVED FOR EASEMENTS ONLY BY THE COUNTY ENGINEER.
Bright Horra 1/2/07
COUNTY ENGINEER DATE

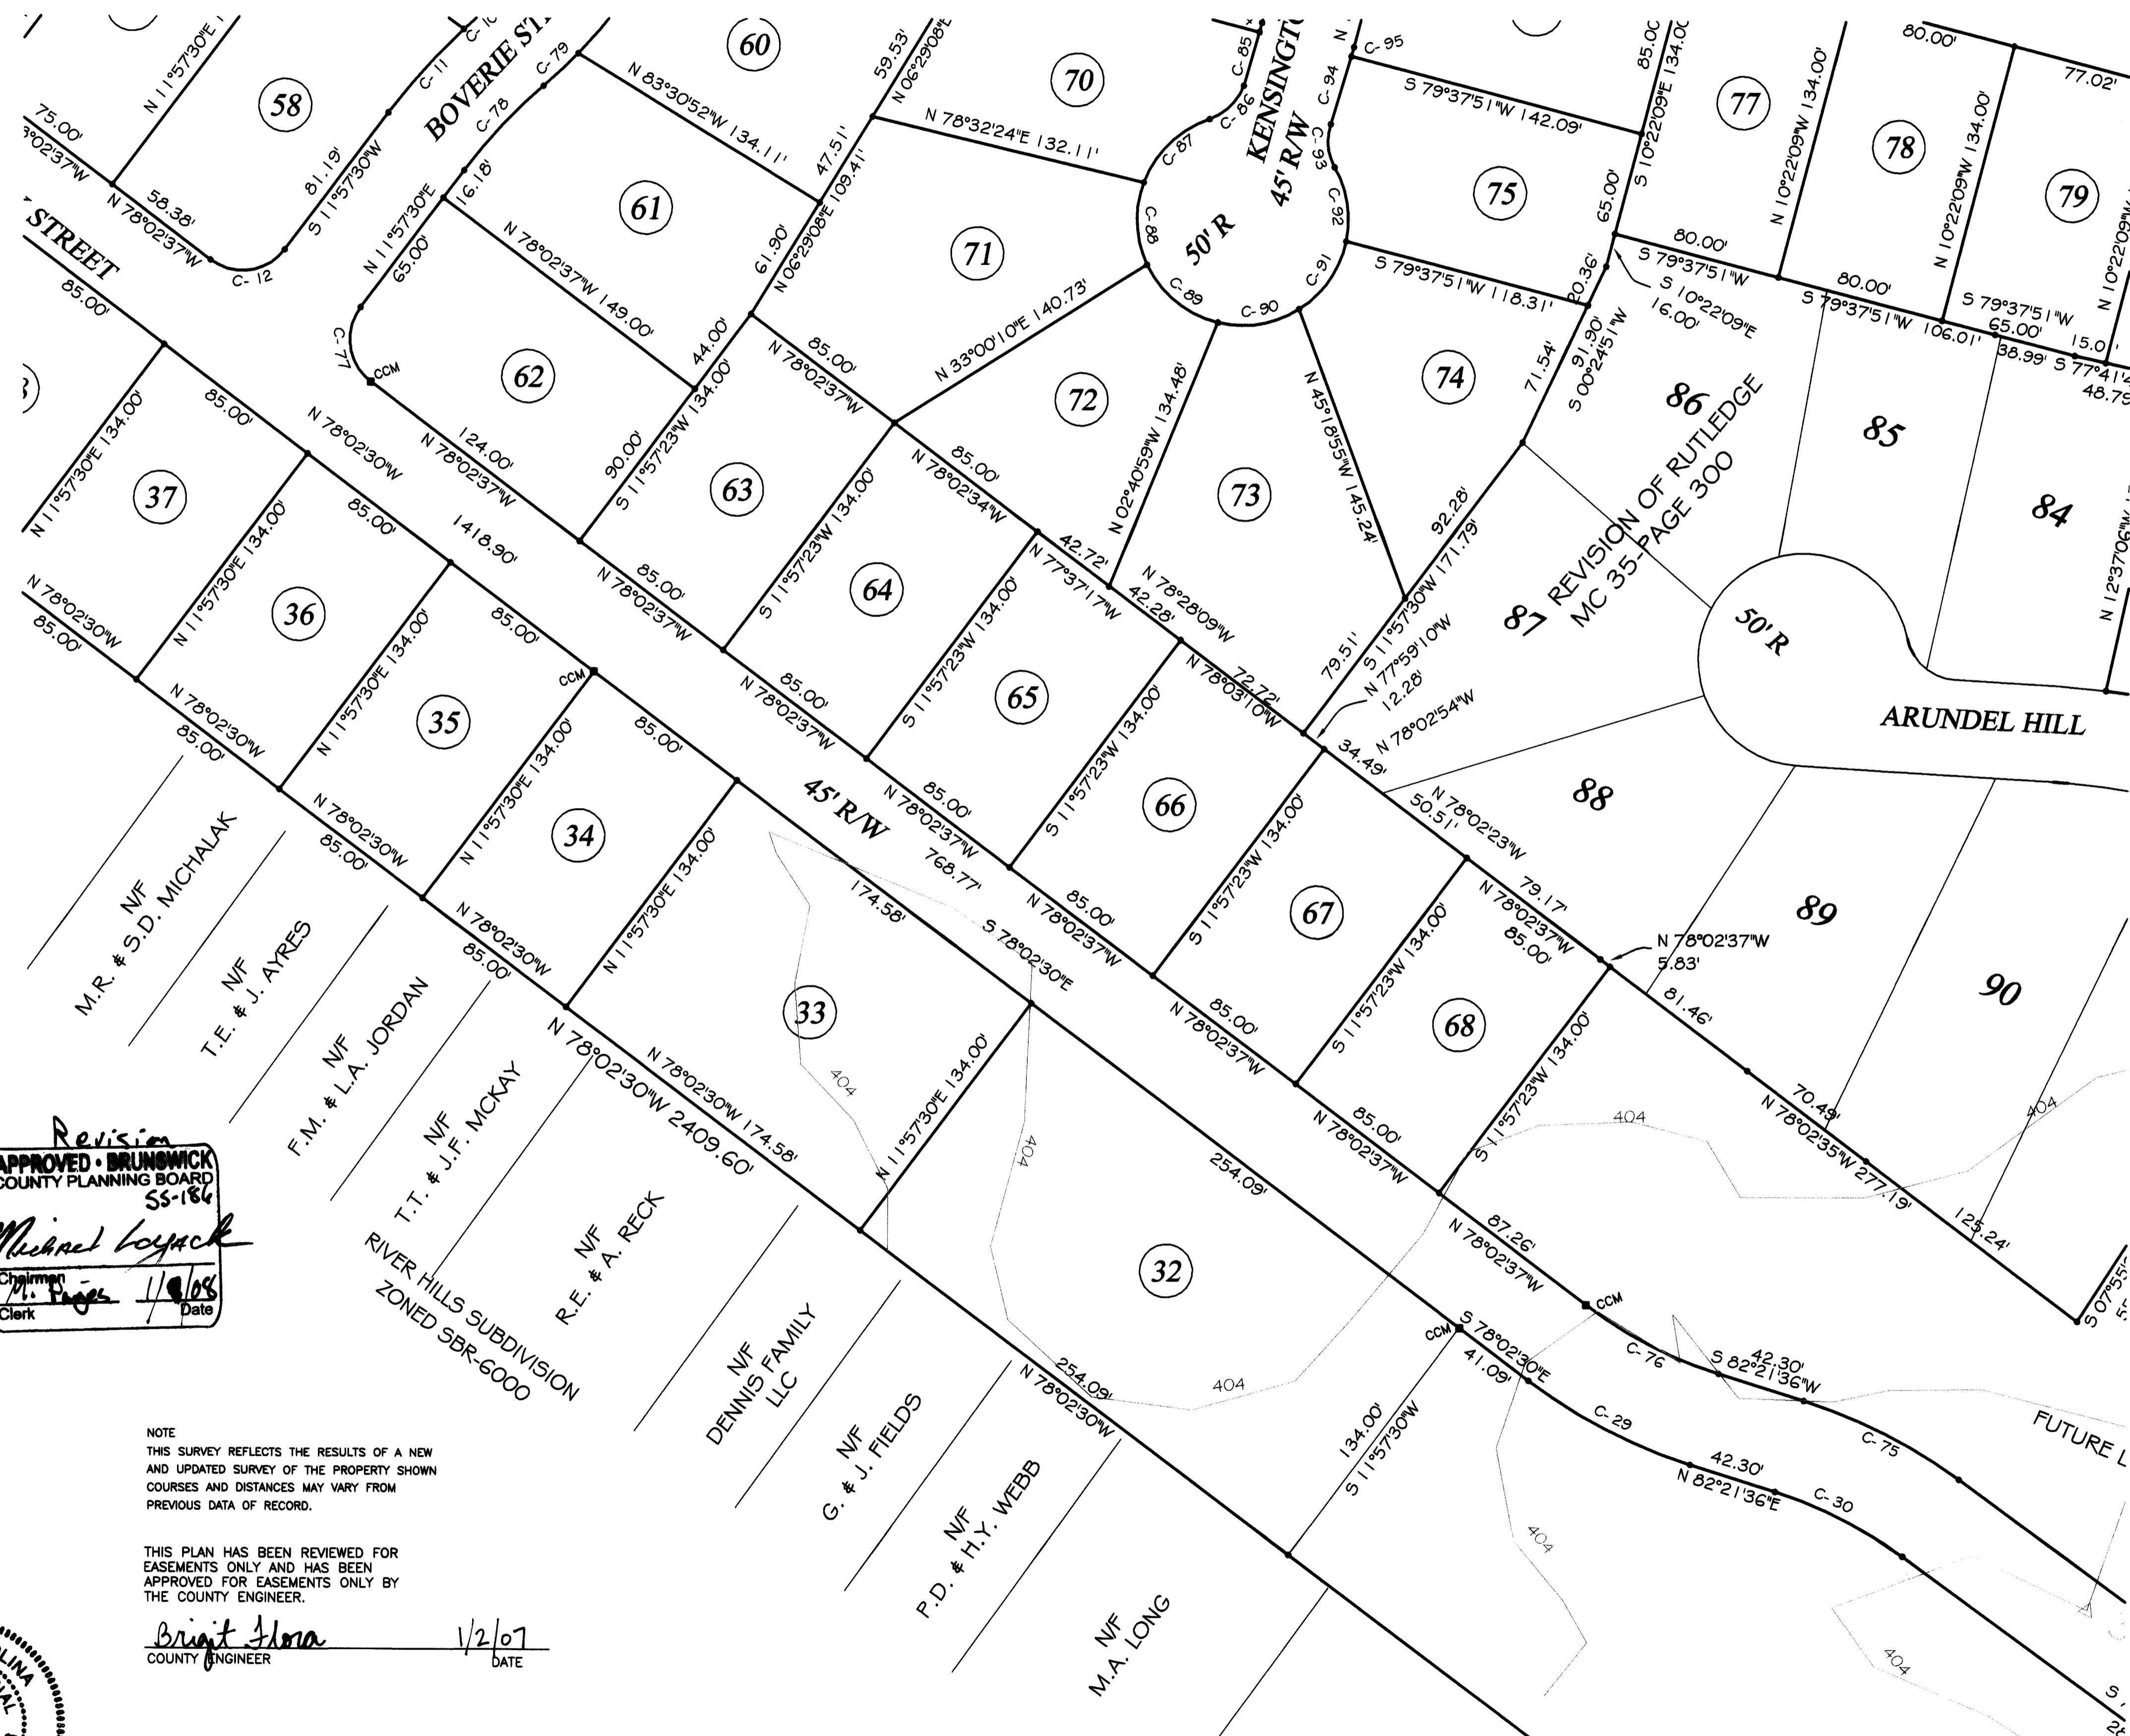

RH

11/01/08

MAP SHEET 47 Page 42

| | |
|---------------------|--------------|
| FUTURE FIELD SURVEY | _____ |
| DRAWN | _____ |
| CHECKED | _____ |
| FIELD BOOK | _____ |
| COMPUTER FILE | RUTLEDGE.CRD |
| MAP FILE | _____ |
| MAP FILE | _____ |

4 of 6 H-532



47/43

BRUNSWICK COUNTY, NC REGISTER
B0047 P0043 01-10-2008
14:29:57.002
Robert J. Robinson
of Deeds page 5 of 6

SHEET 5 OF 6

State of North Carolina
County of Brunswick
I, H. Peas, Review Officer of Brunswick County,
Certify that the map or plat to which this certification is affixed
meets all statutory requirements for recording.
1/9/08 Date
M. Peas
Review Officer

TOMPKINS LAND SURVEYING P.A.
2161 ASH LITTLE RIVER ROAD NW
ASH, NORTH CAROLINA 28420
(910)579-9505

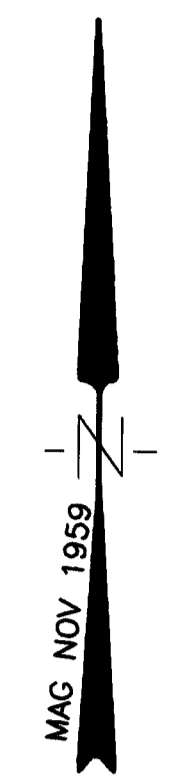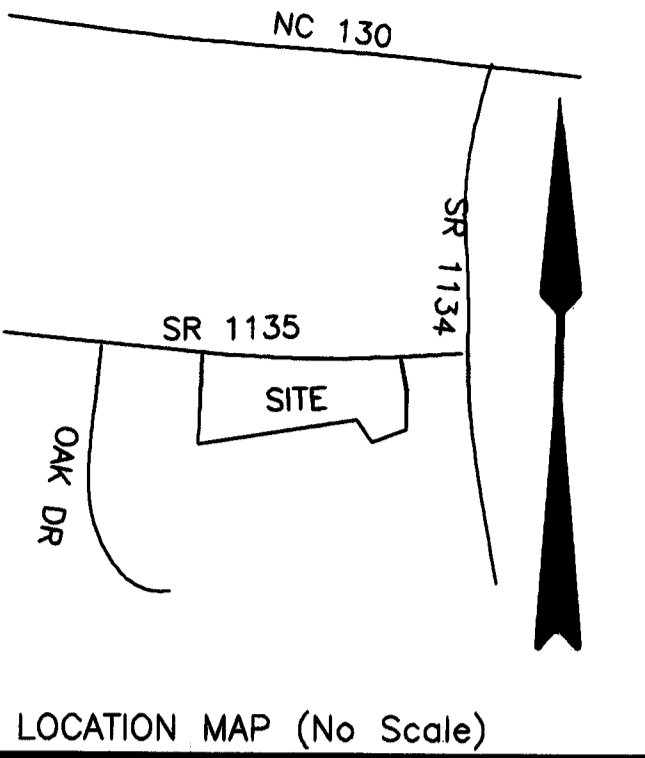


- LEGEND
- NIR NEW REBAR SET
 - EIR EXISTING IRON FOUND
 - CONCRETE MONUMENT
 - △ TRAVELER CONTROL MONUMENT SET
 - △ TRAVELER POINT
 - TELEPHONE PAD
 - ELECTRICAL PAD
 - UTILITY POLE
 - x- FENCE (type noted)

SURVEY FOR
RUTLEDGE
OF
A REVISION OF
PHASE 1, LOTS 1-97

LOCKWOODS FOLLY TWP BRUNSWICK COUNTY, N.C.

SCALE 1"=60' MARCH 3, 2005
REVISED DEC. 22, 2007

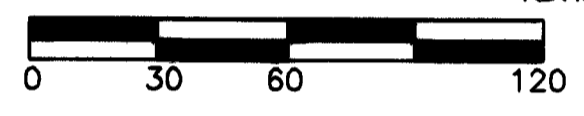

- NOTES
1. AREA BY COORDINATES.
 2. PROPERTY IS SUBJECT TO ANY AND ALL RESTRICTIVE COVENANTS, EASEMENTS AND MINERAL RIGHTS IF APPLICABLE AND RECORDED IN THE BRUNSWICK COUNTY REGISTRY.
 3. PROPERTY IS LOCATED IN A X FLOOD ZONE.
 4. IRON RODS PLACED AT ALL CORNERS UNLESS OTHERWISE NOTED.
 5. PROPERTY SUBJECT TO ALL ZONING REQUIREMENTS OF BRUNSWICK COUNTY, N.C.
 6. ELEVATION DATUM NA
 7. 404 LINE LOCATED AS FLAGGED BY LAND MANAGEMENT GROUP.
 8. LAND PLAN FURNISHED BY DEVELOPER AND EAST COAST ENGINEERING.

THE UNDERSIGNED, HEREBY ACKNOWLEDGES THAT THE LAND SHOWN ON THIS PLAT IS WITHIN THE SUBDIVISION REGULATION OF _____ AND THAT THIS PLAT AND ALLOTMENT IS MY FREE ACT AND DEED.

OWNER _____
DATE _____
BRUNSWICK COUNTY, NORTH CAROLINA
I, A NOTARY PUBLIC OF THE COUNTY AND STATE AFORESAID CERTIFY THAT JAMES R. TOMPKINS, A PROFESSIONAL LAND SURVEYOR, PERSONALLY APPEARED BEFORE ME THIS DAY AND ACKNOWLEDGED THE EXECUTION OF THE FOREGOING INSTRUMENT. WITNESS MY HAND AND OFFICIAL STAMP OR SEAL THIS _____ DAY OF _____

Revision
APPROVED - BRUNSWICK COUNTY PLANNING BOARD
55-166
Michael Boyack
Chairman
H. Peas 1/9/08
Clerk (Date)

NOTARY PUBLIC _____
MY COMMISSION EXPIRES _____

I, JAMES R. TOMPKINS, A PROFESSIONAL LAND SURVEYOR, CERTIFY THAT THIS PLAT IS OF A SURVEY THAT CONSTITUTES ONE OR MORE OF THE FOLLOWING AS INDICATED:


- CREATES A SUBDIVISION OF LAND WITHIN THE AREA OF A COUNTY OR MUNICIPALITY THAT HAS AN ORDINANCE THAT REGULATES PARCELS OF LAND
- IS OF AN EXISTING PARCEL OR PARCELS OF LAND
- THAT THE SURVEY IS OF ANOTHER CATEGORY, SUCH AS THE RECOMBINATION OF EXISTING PARCELS, A COURT ORDERED SURVEY, OR OTHER EXCEPTION TO THE DEFINITION OF SUBDIVISION

NOTE
THIS SURVEY REFLECTS THE RESULTS OF A NEW AND UPDATED SURVEY OF THE PROPERTY SHOWN COURSES AND DISTANCES MAY VARY FROM PREVIOUS DATA OF RECORD.

THIS PLAN HAS BEEN REVIEWED FOR EASEMENTS ONLY AND HAS BEEN APPROVED FOR EASEMENTS ONLY BY THE COUNTY ENGINEER.

Bright Gloria 1/7/08
COUNTY ENGINEER DATE

I, JAMES R. TOMPKINS CERTIFY THAT THIS MAP WAS DRAWN UNDER MY SUPERVISION FROM AN ACTUAL SURVEY MADE BY ME, DEED DESCRIPTION RECORDED IN BOOK _____ PAGE _____ THAT THE RATIO OF PRECISION IS 1/10000 AND THAT THIS MAP WAS DRAWN IN ACCORDANCE WITH G.S. 47-30 AS AMENDED. WITNESS ORIGINAL HAND AND SEAL THIS 21 DAY OF _____ 2007

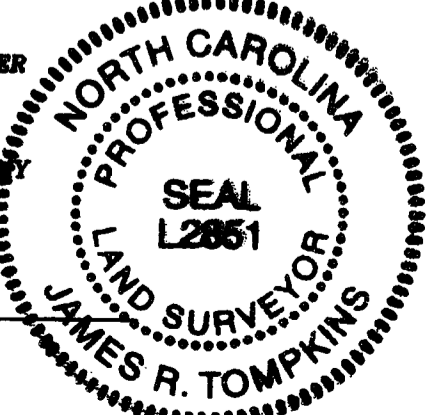

JAMES R. TOMPKINS PLS L-2851

FIELD SURVEYS
DRAWN _____
CHECKED _____
FIELD BOOK _____
COMPUTER FILE RUTLEDGE.CRD
MAP FILE _____
RUTLEDGE PHASE 1 DEC 07 REVISION.DWG

CH

11/01/08

Page 43

MAP CABINET 47

566

H 533

47/44

01-10-2008 14:29:57.002
Robert J. Robinson
Brunswick County, NC Register of Deeds page 5 of 6





2161 ASH LITTLE RIVER ROAD NW
ASH, NORTH CAROLINA 28420
(910)579-9505

State of North Carolina
County of Brunswick
I, M. Pages, Review Officer of Brunswick County.
Certify that the map or plat to which this certification is affixed
meets all statutory requirements for recording.
1/9/08
M. Pages
Review Officer

Revision
APPROVED - BRUNSWICK
COUNTY PLANNING BOARD
55-184
Michael Loyack
Chairman
M. Pages 1/9/08
Clerk


SHEET 6 OF 6

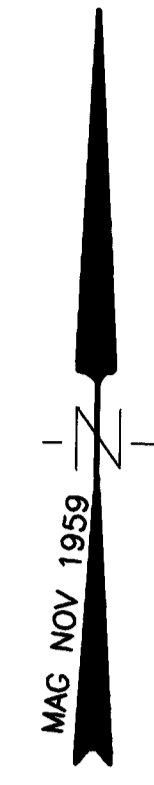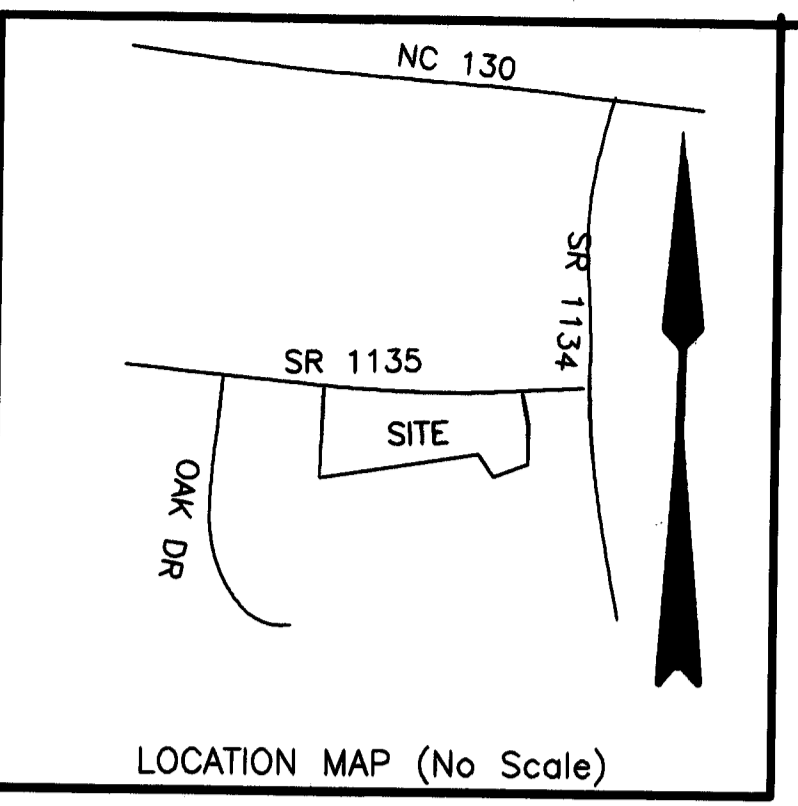

- LEGEND
O NIR NEW REBAR SET
● EIR EXISTING IRON FOUND
□ CONCRETE MONUMENT
△ CONCRETE CONTROL MONUMENT SET
▲ TRAVELER POINT
☐ TELEPHONE PAD
☐ ELECTRICAL PAD
○ UTILITY POLE
-x- FENCE (type noted)

SURVEY FOR
RUTLEDGE
OF
A REVISION OF
PHASE 1, LOTS 1-97

LOCKWOODS FOLLY TWP BRUNSWICK COUNTY, N.C.

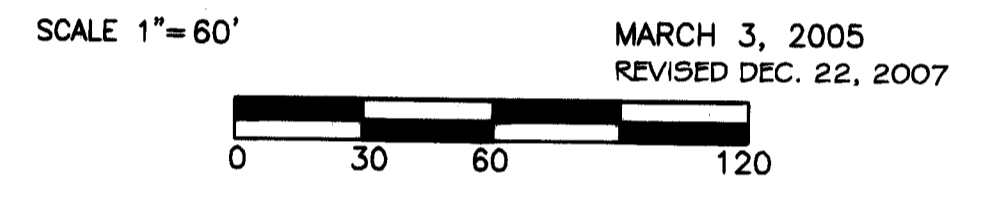

- NOTES
1 AREA BY COORDINATES
2 PROPERTY IS SUBJECT TO ANY AND ALL RESTRICTIVE COVENANTS
EASEMENTS AND MINERAL RIGHTS IF APPLICABLE AND
RECORDED IN THE BRUNSWICK COUNTY REGISTRY.
3 PROPERTY IS LOCATED IN A X & AEFLOOD ZONE.
4 IRON RODS PLACED AT ALL CORNERS UNLESS OTHERWISE NOTED.
5 PROPERTY SUBJECT TO ALL ZONING REQUIREMENTS OF
BRUNSWICK COUNTY, N.C.
6 ELEVATION DATUM NA
7 404 LINE LOCATED AS FLAGGED BY LAND MANAGEMENT GROUP.
8 LAND PLAN FURNISHED BY DEVELOPER AND EAST COAST ENGINEERING.

THE UNDERSIGNED, HEREBY ACKNOWLEDGES THAT THE LAND
SHOWN ON THIS PLAN IS WITHIN THE SUBDIVISION REG-
ULATION OF _____ AND THAT THIS
PLAN AND ALLOTMENT IS MY FREE ACT AND DEED.

OWNER _____
DATE _____
BRUNSWICK COUNTY, NORTH CAROLINA
I, A NOTARY PUBLIC OF THE COUNTY AND STATE AFORESAID
CERTIFY THAT JAMES R. TOMPKINS, A PROFESSIONAL LAND
SURVEYOR, PERSONALLY APPEARED BEFORE ME THIS DAY
AND ACKNOWLEDGED THE EXECUTION OF THE FOREGOING
INSTRUMENT. WITNESS MY HAND AND OFFICIAL STAMP OR
SEAL THIS _____ DAY OF _____

NOTARY PUBLIC _____
MY COMMISSION EXPIRES _____

I, JAMES R. TOMPKINS, A PROFESSIONAL LAND SURVEYOR, CERTIFY THAT THIS
PLAN IS OF A SURVEY THAT CONSTITUTES ONE OR MORE OF THE FOLLOWING
AS INDICATED:


- CREATES A SUBDIVISION OF LAND WITHIN THE AREA OF A COUNTY
OR MUNICIPALITY THAT HAS AN ORDINANCE THAT REGULATES PARCELS
OF LAND
 IS OF AN EXISTING PARCEL OR PARCELS OF LAND
 THAT THE SURVEY IS OF ANOTHER CATEGORY, SUCH
AS THE RECOMBINATION OF EXISTING PARCELS, A
COURT ORDERED SURVEY, OR OTHER EXCEPTION TO
THE DEFINITION OF SUBDIVISION

NOTE
THIS SURVEY REFLECTS THE RESULTS OF A NEW
AND UPDATED SURVEY OF THE PROPERTY SHOWN
COURSES AND DISTANCES MAY VARY FROM
PREVIOUS DATA OF RECORD.

THIS PLAN HAS BEEN REVIEWED FOR
EASEMENTS ONLY AND HAS BEEN
APPROVED FOR EASEMENTS ONLY BY
THE COUNTY ENGINEER.

Bright Hena 1/7/08
COUNTY ENGINEER DATE

I, JAMES R. TOMPKINS CERTIFY THAT THIS MAP WAS DRAWN UNDER
MY SUPERVISION FROM AN ACTUAL SURVEY MADE BY ME, DEED
DESCRIPTION RECORDED IN BOOK _____ PAGE _____
RATIO OF PRECISION IS 1:12500 AND THAT THIS MAP WAS
DRAWN IN ACCORDANCE WITH G.S. 17-30 AS AMENDED. WITNESS MY
ORIGINAL HAND AND SEAL THIS _____ DAY OF _____
JAMES R. TOMPKINS PLS L-2851

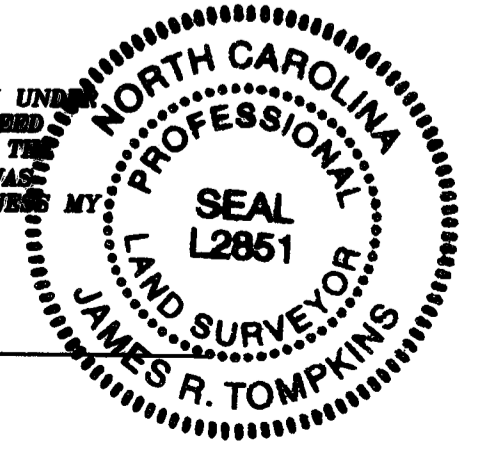

| Curve | Radius | Length | Delta | Chord | Chord Bear. |
|-------|----------|---------|------------|---------|---------------|
| C-1 | 25.00' | 40.70' | 93°17'19" | 36.36' | S 17°15'47" W |
| C-2 | 1277.50' | 75.36' | 3°22'46" | 75.35' | S 65°35'50" W |
| C-3 | 1277.50' | 98.81' | 4°25'54" | 98.79' | S 69°30'11" W |
| C-4 | 1277.50' | 98.85' | 4°26'00" | 98.82' | S 73°56'07" W |
| C-5 | 1277.50' | 77.56' | 3°28'44" | 77.55' | S 77°53'29" W |
| C-6 | 64.00' | 9.95' | 8°54'27" | 9.94' | S 75°10'37" W |
| C-7 | 64.00' | 50.01' | 44°46'02" | 48.74' | S 48°20'23" W |
| C-8 | 64.00' | 40.04' | 35°50'40" | 39.39' | S 08°02'02" W |
| C-9 | 207.50' | 123.33' | 34°03'16" | 121.52' | S 07°08'20" W |
| C-10 | 302.50' | 11.34' | 2°08'54" | 11.34' | S 23°05'31" W |
| C-11 | 302.50' | 53.11' | 10°03'34" | 53.04' | S 16°59'17" W |
| C-12 | 25.00' | 39.27' | 89°59'53" | 35.35' | S 56°57'26" W |
| C-13 | 25.00' | 39.27' | 90°00'07" | 35.36' | N 33°02'34" W |
| C-14 | 207.47' | 25.53' | 7°03'06" | 25.52' | N 15°29'01" E |
| C-15 | 25.00' | 32.52' | 74°32'02" | 30.28' | N 56°17'07" E |
| C-16 | 50.00' | 53.74' | 61°34'36" | 51.19' | N 62°45'50" E |
| C-17 | 50.00' | 119.10' | 136°28'50" | 92.87' | N 36°15'53" W |
| C-18 | 50.00' | 49.29' | 56°28'37" | 47.31' | S 47°15'24" W |
| C-19 | 252.53' | 31.08' | 7°03'06" | 31.06' | S 15°29'04" W |
| C-20 | 25.00' | 39.27' | 89°59'53" | 35.35' | S 56°57'26" W |
| C-21 | 25.00' | 22.15' | 50°45'09" | 21.43' | N 52°00'03" W |
| C-22 | 50.00' | 13.07' | 14°58'49" | 13.04' | N 34°46'52" W |
| C-23 | 25.00' | 32.08' | 73°32'02" | 29.92' | N 41°16'15" W |
| C-24 | 49.81' | 224.08' | 257°45'14" | 77.55' | S 47°44'49" W |
| C-25 | 50.00' | 41.27' | 47°17'19" | 40.11' | S 15°20'25" E |
| C-26 | 50.00' | 48.42' | 55°28'55" | 46.55' | S 66°43'33" E |
| C-27 | 50.00' | 29.91' | 34°16'43" | 29.47' | N 68°23'39" E |
| C-28 | 25.00' | 22.12' | 50°42'13" | 21.41' | N 76°36'24" E |
| C-29 | 252.50' | 86.36' | 19°35'44" | 85.94' | S 87°50'31" E |
| C-30 | 207.50' | 67.86' | 18°44'19" | 67.56' | S 88°16'14" E |
| C-31 | 252.50' | 77.94' | 17°41'08" | 77.63' | S 89°22'40" E |
| C-32 | 25.00' | 38.25' | 87°39'59" | 34.63' | S 54°23'14" E |
| C-33 | 504.35' | 231.50' | 26°17'56" | 229.47' | S 23°42'13" E |
| C-34 | 460.85' | 75.25' | 9°21'22" | 75.17' | N 11°13'52" W |
| C-35 | 372.50' | 64.15' | 9°52'01" | 64.07' | N 09°13'43" W |
| C-36 | 322.50' | 166.97' | 29°39'52" | 165.11' | N 00°40'12" E |
| C-37 | 252.50' | 199.96' | 45°22'24" | 194.77' | N 07°11'04" W |
| C-38 | 25.00' | 44.81' | 102°41'20" | 39.05' | N 21°28'24" E |
| C-39 | 207.50' | 24.76' | 6°50'09" | 24.74' | N 76°14'09" E |
| C-40 | 207.50' | 15.97' | 4°24'32" | 15.96' | N 81°51'29" E |
| C-41 | 252.50' | 90.00' | 20°25'20" | 89.52' | N 73°51'05" E |
| C-42 | 25.00' | 32.52' | 74°32'23" | 30.28' | N 88°00'26" E |
| C-43 | 50.00' | 70.54' | 80°49'45" | 64.83' | N 84°51'45" E |
| C-44 | 50.00' | 32.03' | 36°42'06" | 31.48' | N 26°05'50" E |
| C-45 | 50.00' | 40.39' | 46°17'10" | 39.30' | N 15°23'48" W |
| C-46 | 50.00' | 40.35' | 46°14'10" | 39.26' | N 15°39'28" W |
| C-47 | 50.00' | 38.82' | 44°28'55" | 37.85' | S 72°58'59" W |
| C-48 | 207.50' | 88.75' | 24°30'18" | 88.07' | S 62°59'23" W |
| C-49 | 207.50' | 31.94' | 8°49'13" | 31.91' | S 79°39'09" W |
| C-50 | 252.50' | 76.04' | 17°15'17" | 75.75' | S 75°26'07" W |
| C-51 | 25.00' | 34.06' | 78°03'32" | 31.49' | N 74°09'45" W |
| C-52 | 377.50' | 34.37' | 51°25'7" | 34.35' | N 32°31'30" W |
| C-53 | 377.50' | 72.70' | 11°02'05" | 72.59' | N 24°23'59" W |

| Curve | Radius | Length | Delta | Chord | Chord Bear. |
|-------|----------|---------|-----------|---------|---------------|
| C-54 | 25.00' | 34.51' | 79°05'21" | 31.83' | N 20°39'44" E |
| C-55 | 522.50' | 59.43' | 6°31'01" | 59.40' | N 56°56'54" E |
| C-56 | 522.50' | 38.79' | 4°15'12" | 38.78' | N 51°33'56" E |
| C-57 | 25.00' | 22.18' | 50°49'34" | 21.46' | N 74°51'07" E |
| C-58 | 50.00' | 61.32' | 70°16'01" | 42.49' | N 65°07'54" E |
| C-59 | 50.00' | 43.88' | 50°17'13" | 42.49' | N 04°51'17" E |
| C-60 | 50.00' | 45.10' | 51°41'11" | 43.59' | N 46°07'56" W |
| C-61 | 50.00' | 56.76' | 65°02'46" | 53.76' | S 75°30'06" W |
| C-62 | 50.00' | 38.50' | 44°07'13" | 37.56' | S 20°55'06" W |
| C-63 | 25.00' | 22.07' | 50°34'50" | 21.36' | S 24°08'55" W |
| C-64 | 477.50' | 5.28' | 0°38'02" | 5.28' | S 49°45'21" W |
| C-65 | 477.50' | 30.16' | 3°37'10" | 30.16' | S 51°52'57" W |
| C-66 | 25.00' | 42.29' | 96°55'35" | 37.43' | N 77°50'40" W |
| C-67 | 25.00' | 43.00' | 98°33'32" | 37.89' | S 68°09'43" E |
| C-68 | 422.50' | 119.83' | 16°15'02" | 119.43' | S 27°00'28" E |
| C-69 | 207.50' | 20.70' | 5°42'57" | 20.69' | S 32°16'30" E |
| C-70 | 207.50' | 162.68' | 44°55'10" | 158.54' | S 06°57'27" E |
| C-71 | 377.50' | 195.45' | 29°39'52" | 193.27' | S 00°40'12" W |
| C-72 | 327.50' | 56.40' | 9°52'01" | 56.33' | S 09°13'43" E |
| C-73 | 25.00' | 37.56' | 86°04'29" | 34.12' | S 38°44'23" W |
| C-74 | 207.50' | 69.97' | 19°19'09" | 69.63' | N 88°33'39" W |
| C-75 | 252.50' | 82.58' | 18°44'19" | 82.21' | N 88°16'14" W |
| C-76 | 207.50' | 70.97' | 19°35'46" | 70.62' | N 87°50'30" W |
| C-77 | 25.00' | 39.27' | 90°00'07" | 35.36' | N 33°02'34" W |
| C-78 | 257.50' | 54.86' | 12°12'28" | 54.76' | N 18°03'44" E |
| C-79 | 252.50' | 22.53' | 5°06'42" | 22.52' | N 21°36'37" E |
| C-80 | 252.50' | 92.07' | 20°53'30" | 91.56' | N 08°36'31" E |
| C-81 | 252.50' | 35.48' | 8°03'04" | 35.45' | N 05°51'46" W |
| C-82 | 19.00' | 29.69' | 89°31'09" | 26.76' | N 34°52'16" E |
| C-83 | 25.00' | 39.27' | 90°00'00" | 35.36' | S 55°22'09" E |
| C-84 | 937.84' | 4.55' | 0°16'41" | 4.55' | S 09°41'23" E |
| C-85 | 937.84' | 26.32' | 1°36'29" | 26.32' | S 08°44'48" E |
| C-86 | 25.97' | 23.26' | 51°18'36" | 22.49' | S 20°26'24" W |
| C-87 | 50.00' | 44.65' | 51°09'51" | 43.18' | S 21°01'11" W |
| C-88 | 50.00' | 40.00' | 45°50'12" | 38.94' | S 27°28'51" E |
| C-89 | 50.00' | 44.69' | 51°12'47" | 43.22' | S 76°00'20" E |
| C-90 | 50.00' | 40.00' | 45°50'12" | 38.94' | N 55°28'11" E |
| C-91 | 50.00' | 40.00' | 45°50'12" | 38.94' | N 09°37'59" E |
| C-92 | 50.00' | 36.16' | 41°26'24" | 35.38' | N 34°00'19" W |
| C-93 | 25.00' | 21.17' | 48°30'36" | 20.54' | N 30°28'13" W |
| C-94 | 1190.82' | 33.32' | 1°36'12" | 33.32' | N 08°10'58" W |
| C-95 | 1190.82' | 4.55' | 0°13'08" | 4.55' | N 09°05'38" W |
| C-96 | 25.00' | 39.27' | 90°00'00" | 35.36' | N 34°37'51" E |
| C-97 | 1322.50' | 2.98' | 0°07'45" | 2.98' | N 79°37'51" E |
| C-98 | 1322.50' | 74.12' | 3°12'40" | 74.11' | N 77°53'37" E |
| C-99 | 1322.50' | 51.99' | 2°15'09" | 51.99' | N 75°09'52" E |
| C-100 | 25.00' | 38.14' | 87°25'11" | 34.55' | S 62°15'07" E |
| C-101 | 327.50' | 42.05' | 7°21'24" | 42.02' | S 14°51'50" E |
| C-102 | 327.50' | 59.34' | 10°22'51" | 59.26' | S 05°59'42" E |
| C-103 | 25.00' | 38.80' | 88°56'02" | 35.02' | S 43°39'44" W |
| C-104 | 372.50' | 105.30' | 16°11'49" | 104.95' | S 80°01'50" W |
| C-105 | 372.50' | 22.42' | 3°26'52" | 22.41' | S 70°12'29" W |

| Curve | Radius | Length | Delta | Chord | Chord Bear. |
|-------|----------|---------|------------|---------|---------------|
| C-106 | 25.00' | 23.42' | 53°40'02" | 22.57' | N 84°40'56" W |
| C-107 | 25.00' | 9.10' | 20°52'00" | 9.05' | N 47°24'54" W |
| C-108 | 50.00' | 71.81' | 82°16'58" | 65.79' | N 78°07'23" W |
| C-109 | 50.00' | 40.00' | 45°50'12" | 38.94' | S 37°49'02" W |
| C-110 | 50.00' | 40.00' | 45°50'12" | 38.94' | S 08°01'10" E |
| C-111 | 50.00' | 45.20' | 51°47'48" | 43.68' | S 56°52'10" E |
| C-112 | 50.00' | 25.12' | 28°46'52" | 24.85' | N 82°52'30" E |
| C-113 | 327.50' | 7.52' | 1°18'54" | 7.52' | N 69°08'30" E |
| C-114 | 327.50' | 82.48' | 14°25'50" | 82.27' | N 77°00'52" E |
| C-115 | 14.00' | 23.60' | 96°34'33" | 20.90' | S 47°28'57" E |
| C-116 | 13.77' | 14.22' | 59°09'49" | 13.60' | S 20°27'08" W |
| C-117 | 50.00' | 138.49' | 158°41'55" | 98.28' | S 22°38'37" E |
| C-118 | 50.00' | 40.72' | 46°39'49" | 39.61' | N 54°40'31" E |
| C-119 | 50.00' | 26.60' | 30°28'47" | 26.29' | N 16°06'13" E |
| C-120 | 372.50' | 5.36' | 0°49'29" | 5.36' | N 00°23'35" E |
| C-121 | 372.50' | 77.92' | 11°59'04" | 77.77' | N 06°00'41" W |
| C-122 | 372.50' | 42.51' | 6°32'18" | 42.49' | N 15°16'22" W |
| C-123 | 25.00' | 38.63' | 88°32'24" | 34.90' | N 25°43'40" E |
| C-124 | 1322.50' | 110.47' | 4°47'09" | 110.43' | N 67°36'18" E |
| C-125 | 1322.50' | 61.24' | 2°39'12" | 61.24' | N 63°53'07" E |
| C-126 | 252.50' | 56.86' | 12°54'11" | 56.74' | N 57°11'20" E |

| Course | Bearing | Distance |
|--------|---------------|----------|
| L-1 | N 83°07'56" E | 60.23' |
| L-2 | N 83°51'50" E | 20.32' |
| L-3 | N 83°51'50" E | 38.34' |
| L-4 | N 81°34'53" E | 58.34' |
| L-5 | N 78°49'26" E | 34.53' |
| L-6 | N 79°37'42" E | 129.99' |
| L-7 | S 10°22'18" E | 2.13' |
| L-8 | N 77°22'54" E | 40.88' |
| L-9 | N 77°22'54" E | 23.79' |
| L-10 | N 77°22'54" E | 20.19' |
| L-11 | N 72°40'49" E | 27.42' |
| L-12 | N 72°51'34" E | 9.84' |
| L-13 | N 71°27'29" E | 27.52' |
| L-14 | N 71°27'29" E | 30.53' |
| L-15 | N 71°27'29" E | 18.91' |
| L-16 | N 68°23'06" E | 42.17' |
| L-17 | N 68°23'06" E | 8.44' |
| L-18 | N 68°23'06" E | 11.83' |
| L-19 | N 65°09'07" E | 63.51' |
| L-20 | S 09°53'18" E | 35.82' |
| L-21 | N 11°57'30" E | 20.91' |
| L-22 | S 11°57'30" W | 20.92' |
| L-23 | N 78°02'37" W | 31.85' |
| L-24 | N 04°17'43" W | 32.98' |
| L-25 | N 84°03'45" E | 13.51' |
| L-26 | N 50°44'14" E | 14.07' |

FIELD SURVEY _____
DRAWN _____
CHECKED _____