
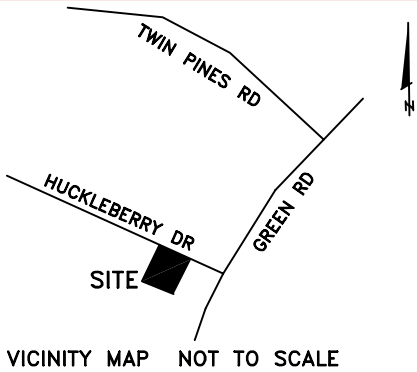



- IPF=Iron Pipe Found    ○ IPS=Iron Pipe Set
- ECM=Existing Concrete Monument    PP=Power Pole
- ▲ PK=PK Nail    ● CP=Calculated Point    LP=Light Pole

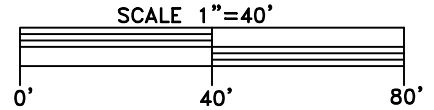

I certify that this map was drawn under my supervision from an actual survey made under my supervision (deed description recorded in Book 3207, page 922 or other reference source     ); that the boundaries not surveyed are indicated as drawn from information in Book MAP 46, page 264 or other reference source     ; that the      of precision or positional accuracy is 1:10,000+; and that this map meets the requirements of The Standards of Practice for Land Surveying in North Carolina (21 NCAC 56.1600). This 26 day of JANUARY, 2026.

SEAL  
 5615  
*Jonathan L. Thomason*  
 Johnathan L. Thomason, PLS, L-5615  
 LAND SURVEYOR  
 JOHNATHAN L. THOMASON

MAP NOT FOR RECORDATION

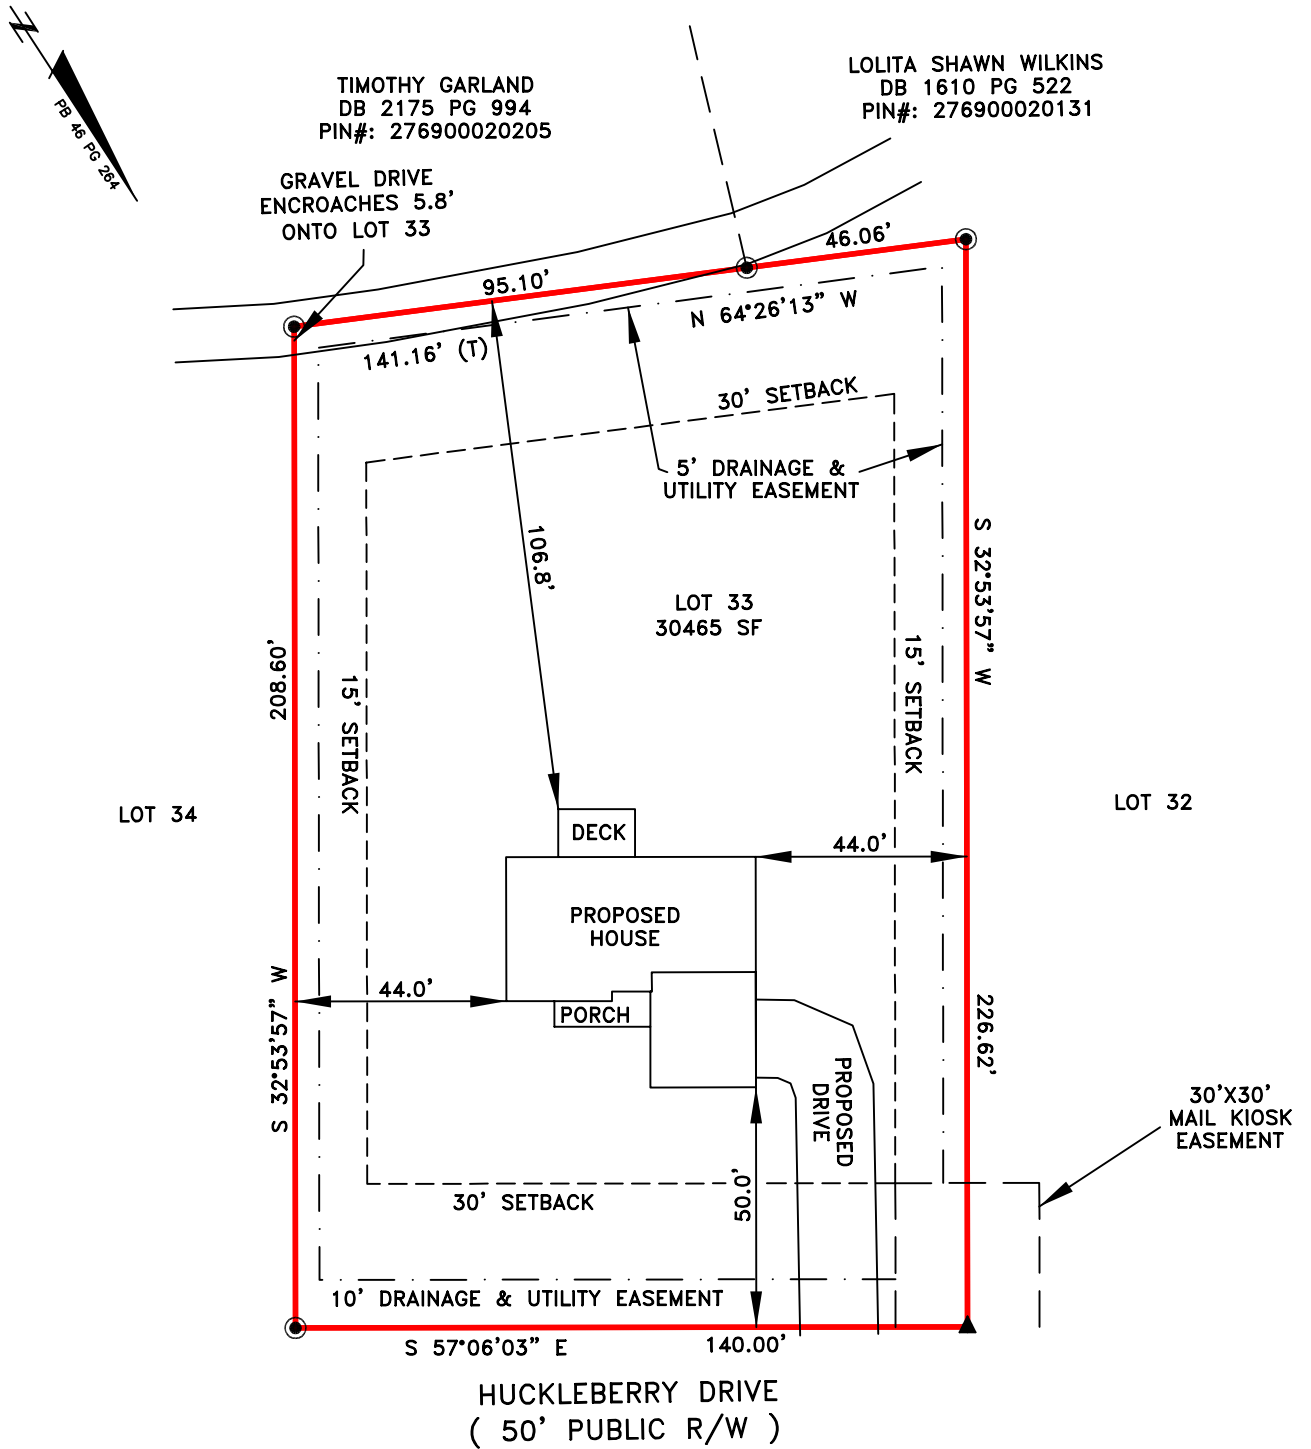

Drawn By JLT Surveyed By      Date 01-26-26 Dwg.# TLS-6008

PROPERTY OF:  
 FOUR SEASONS CONTRACTORS, LLC  
 7347 HUCKLEBERRY DRIVE  
 SPRING HOPE, NC 27882

THOMASON LAND SURVEYING, PLLC  
 P-3122  
 127 Fishing Rock Road Castalia, NC 27816  
 Email: thomasonlandsurveying@gmail.com  
 Phone: 919-556-3307