





EXHIBIT A

NOTES

- 1.) TOTAL AREA = 11,286+/- sq. ft. / 0.26+/- acres (coord.meth.)
- 2.) AS RECORDED IN MAP BOOK 5, PG. 14; P.C.R.
- 3.) PROPERTY IS LOCATED IN F.I.R.M. ZONE AE (5).
- 4.) THIS PROPERTY IS SUBJECT TO ANY EASEMENTS THAT A MORE THOROUGH TITLE SEARCH MAY UNCOVER.
- 5.) THIS SURVEY IS BASED ON EXISTING FIELD MONUMENTATION AND RECORDED INFORMATION.

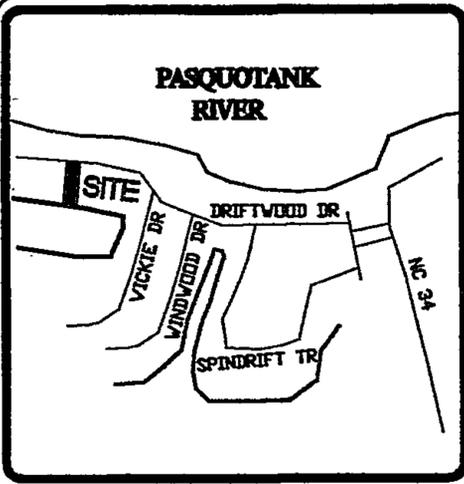

LOCATION MAP (N.T.S.)

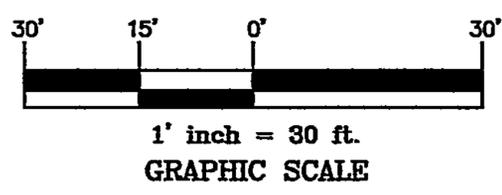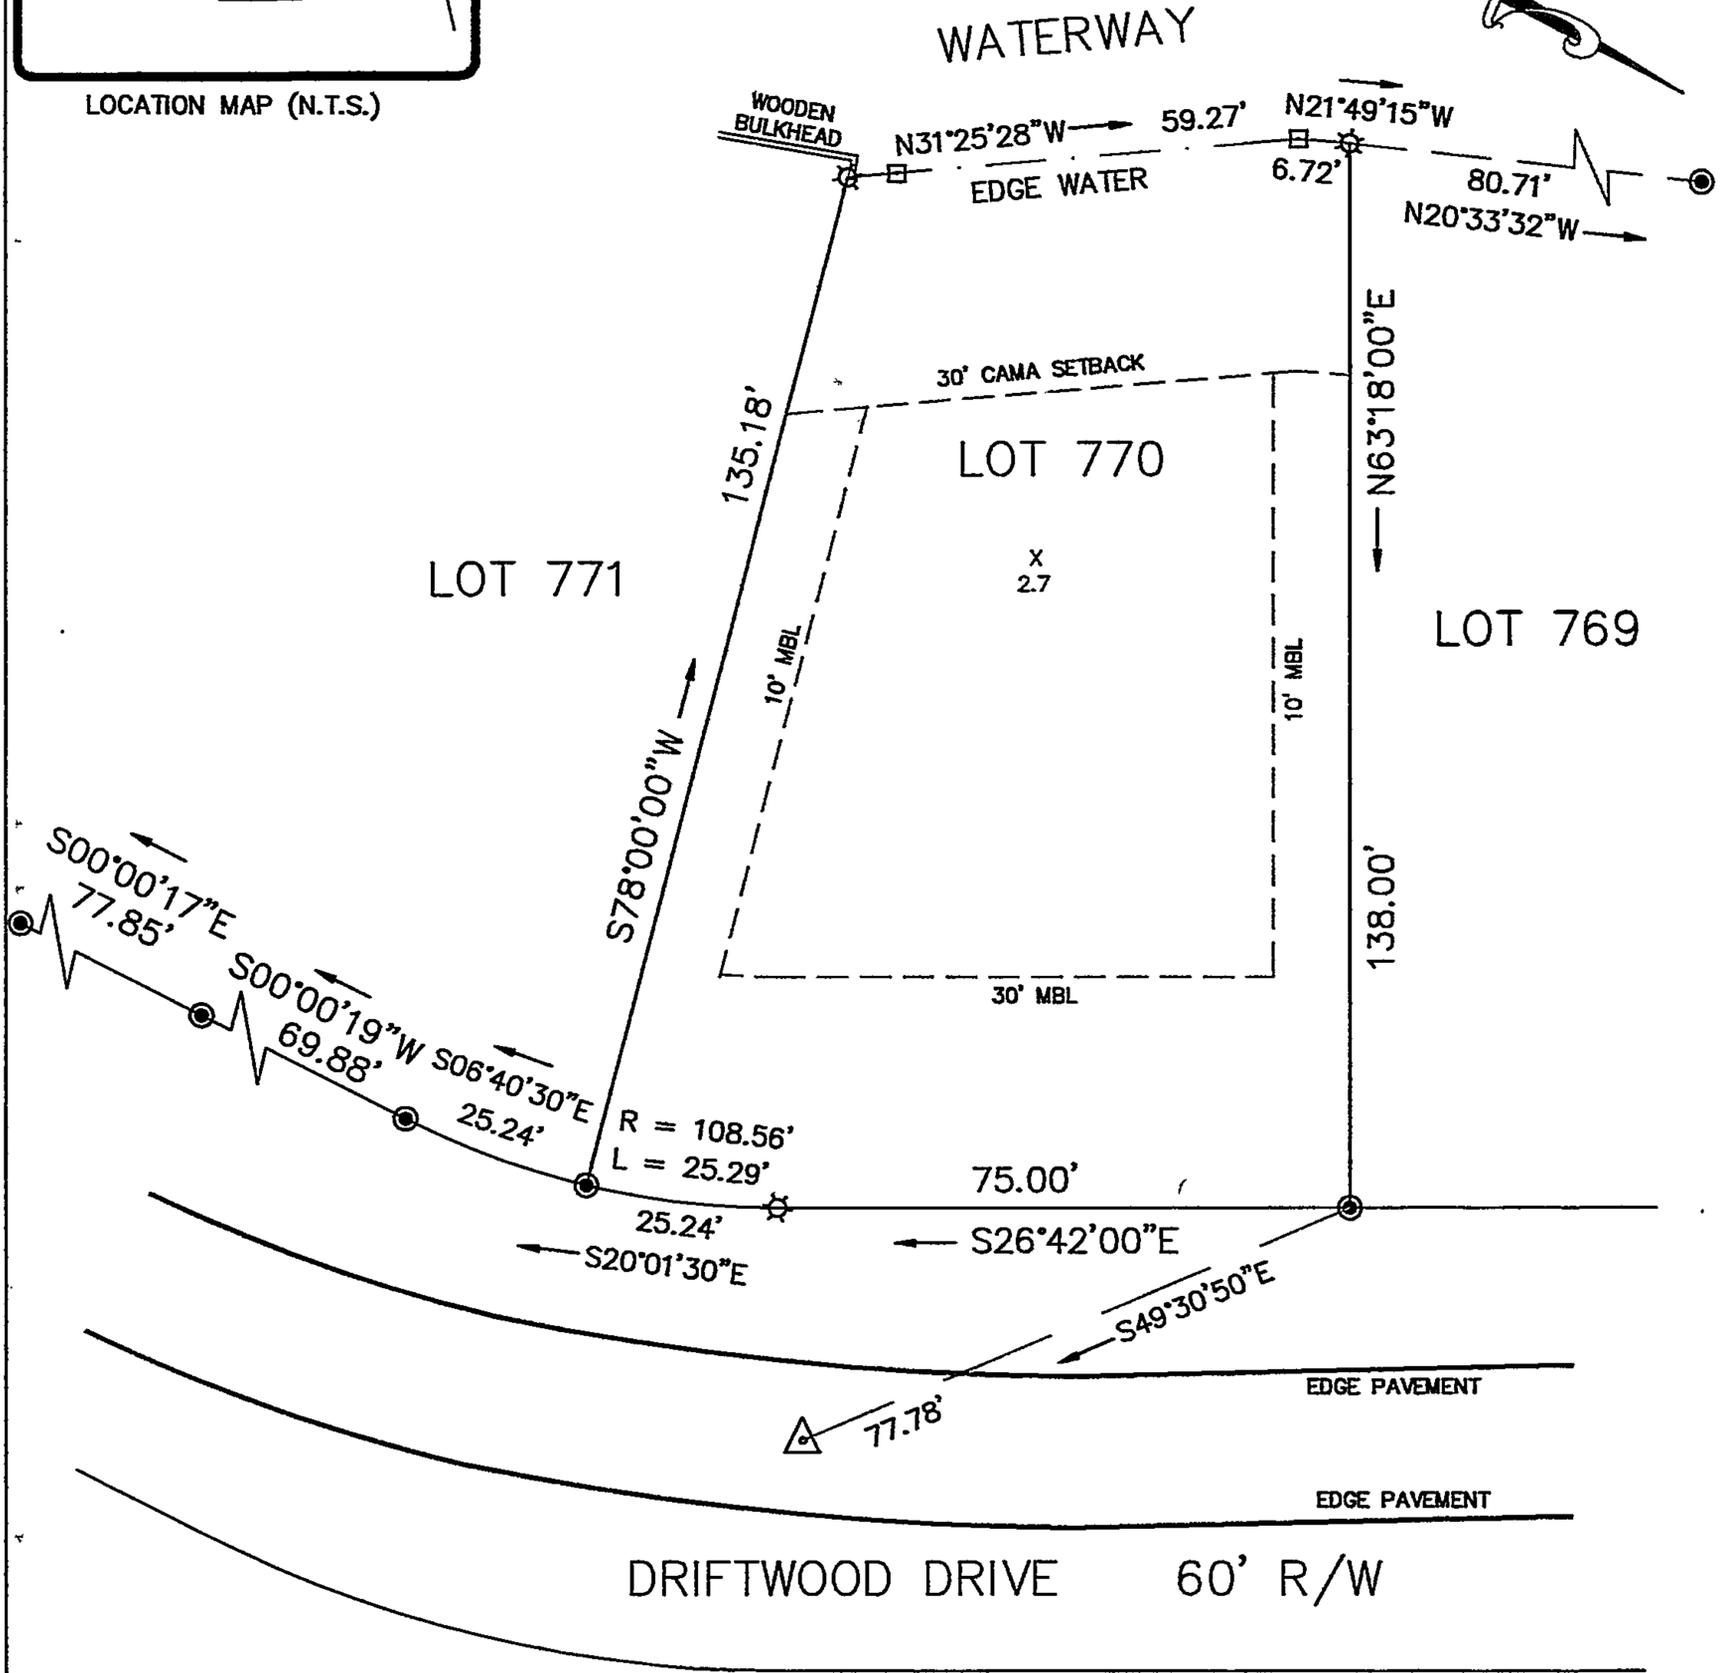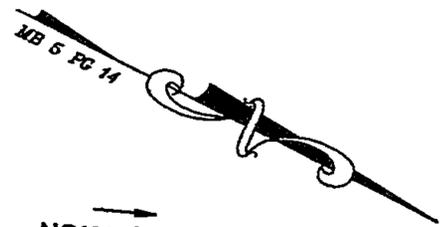

- LEGEND**
- ⊙ PIN (F)
 - ⊛ CALC POINT
 - △ PK NAIL
 - ⊠ CAMA STAKE
 - X
2.7 EXIST GRD ELEV

I, GLORIA J. ROGERS, P.L.S., CERTIFY THAT THIS MAP WAS DRAWN UNDER MY SUPERVISION FROM AN ACTUAL SURVEY MADE UNDER MY SUPERVISION, THAT THE BOUNDARIES NOT ACTUALLY SURVEYED ARE SHOWN AS BROKEN LINES PLOTTED FROM INFORMATION FOUND IN EXISTING RECORDS AND THAT THIS MAP MEETS THE REQUIREMENTS OF NCAC TITLE 21, CHAPTER 56, SECTION .1600 AS AMENDED. WITNESS MY HAND AND SEAL THIS THE 5th DAY OF SEPT. 2025.

FILE NO.
2025-027
SURVEY DATE
09/05/25
CADD FILE
2025-027
SCALE
1" = 30'
DRAWN
GJR

VACANT LOT SURVEY FOR
LIBERTY LAND GROUP, LLC

**LOT 770, SECTION B, PART V
WINDFIELD PENINSULA**

PASQUOTANK CO. SALEM TWSP NORTH CAROLINA

Gloria J. Rogers
P.L.S. L-3531

GLORIA J. ROGERS
PROFESSIONAL LAND SURVEYOR
215 B STREET
CAMDEN, N.C. 27921
(252) 338-1415 Phone
(252) 333-8781 Cell