

REFERENCE:  
 MAP BOOK 7, PAGE 62  
 DEED BOOK 3388, PAGE 15  
 MOORE COUNTY REGISTRY

ACREAGE DETERMINED  
 BY COORDINATE METHOD.

NOT INTENDED TO BE PREPARED  
 FOR RECORDATION IN ACCORDANCE  
 WITH G. S. 47-30 AS AMENDED.


I CERTIFY THAT THIS MAP WAS DRAWN UNDER MY SUPERVISION  
 FROM AN ACTUAL SURVEY MADE UNDER MY SUPERVISION; THAT  
 THE BOUNDARIES NOT SURVEYED ARE INDICATED AS DRAWN FROM  
 INFORMATION SHOWN HEREON; THAT THE RATIO OF PRECISION OR  
 POSITIONAL ACCURACY IS 1/10,000+; AND THAT THIS MAP MEETS  
 THE REQUIREMENTS OF THE STANDARDS OF PRACTICE FOR LAND  
 SURVEYING IN NORTH CAROLINA (21 NCAC 56. 1600).

FURTHER:

I HEREBY CERTIFY THAT THE PREMISES OR A  
 PORTION OF THE PREMISES SHOWN AND DESCRIBED  
 HEREON, DO LIE IN A F.E.M.A. DESIGNATED FLOOD  
 PLAIN AREA.

*Christopher Wentland*  
 C. D. WENTLAND, PLS NO. 4312

DATE: 11/15/2023

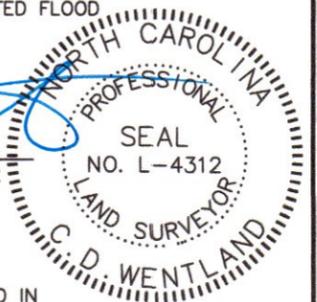

UNLESS OTHERWISE DENOTED,

- = EXISTING IRON STAKE
- = EXISTING CONCRETE MONUMENT
- = SET CONCRETE MONUMENT
- = SET IRON STAKE
- ~ = SQUARE FOOTAGE
- ▲ = POWER SERVICE STUB
- = SEWER SERVICE STUB
- ⊙ = TELEPHONE SERVICE STUB
- ⊙ = CABLE TV SERVICE STUB
- ⊙ = WATER METER
- ⊙<sup>FH</sup> = IRRIGATION PUMP
- = UTILITY POLE
- ⊙ = ABOVEGROUND PROPANE TANK
- W = WELL
- ⊠ = GENERATOR


NOTE:

PORTION OF SUBJECT PROPERTY IS LOCATED IN  
 A FEMA DESIGNATED FLOOD ZONE.  
 MAP NUMBER 3710856100J, EFFECTIVE DATE- OCT 17, 2006

FEMA FLOOD ZONE TAKEN FROM FIELD MEASUREMENTS & FROM  
 MOORE COUNTY GIS. FEMA FLOODWAY LINE TAKEN FROM MOORE  
 COUNTY GIS.

ELEVATION FROM GPS "NCRTK" GPS OBSERVATION AND  
 ARE NAVD88 BASED.

FLOOD ZONE IS "AE-FLOODWAY" WITH A BASE FLOOD  
 ELEVATION OF 357.4'.

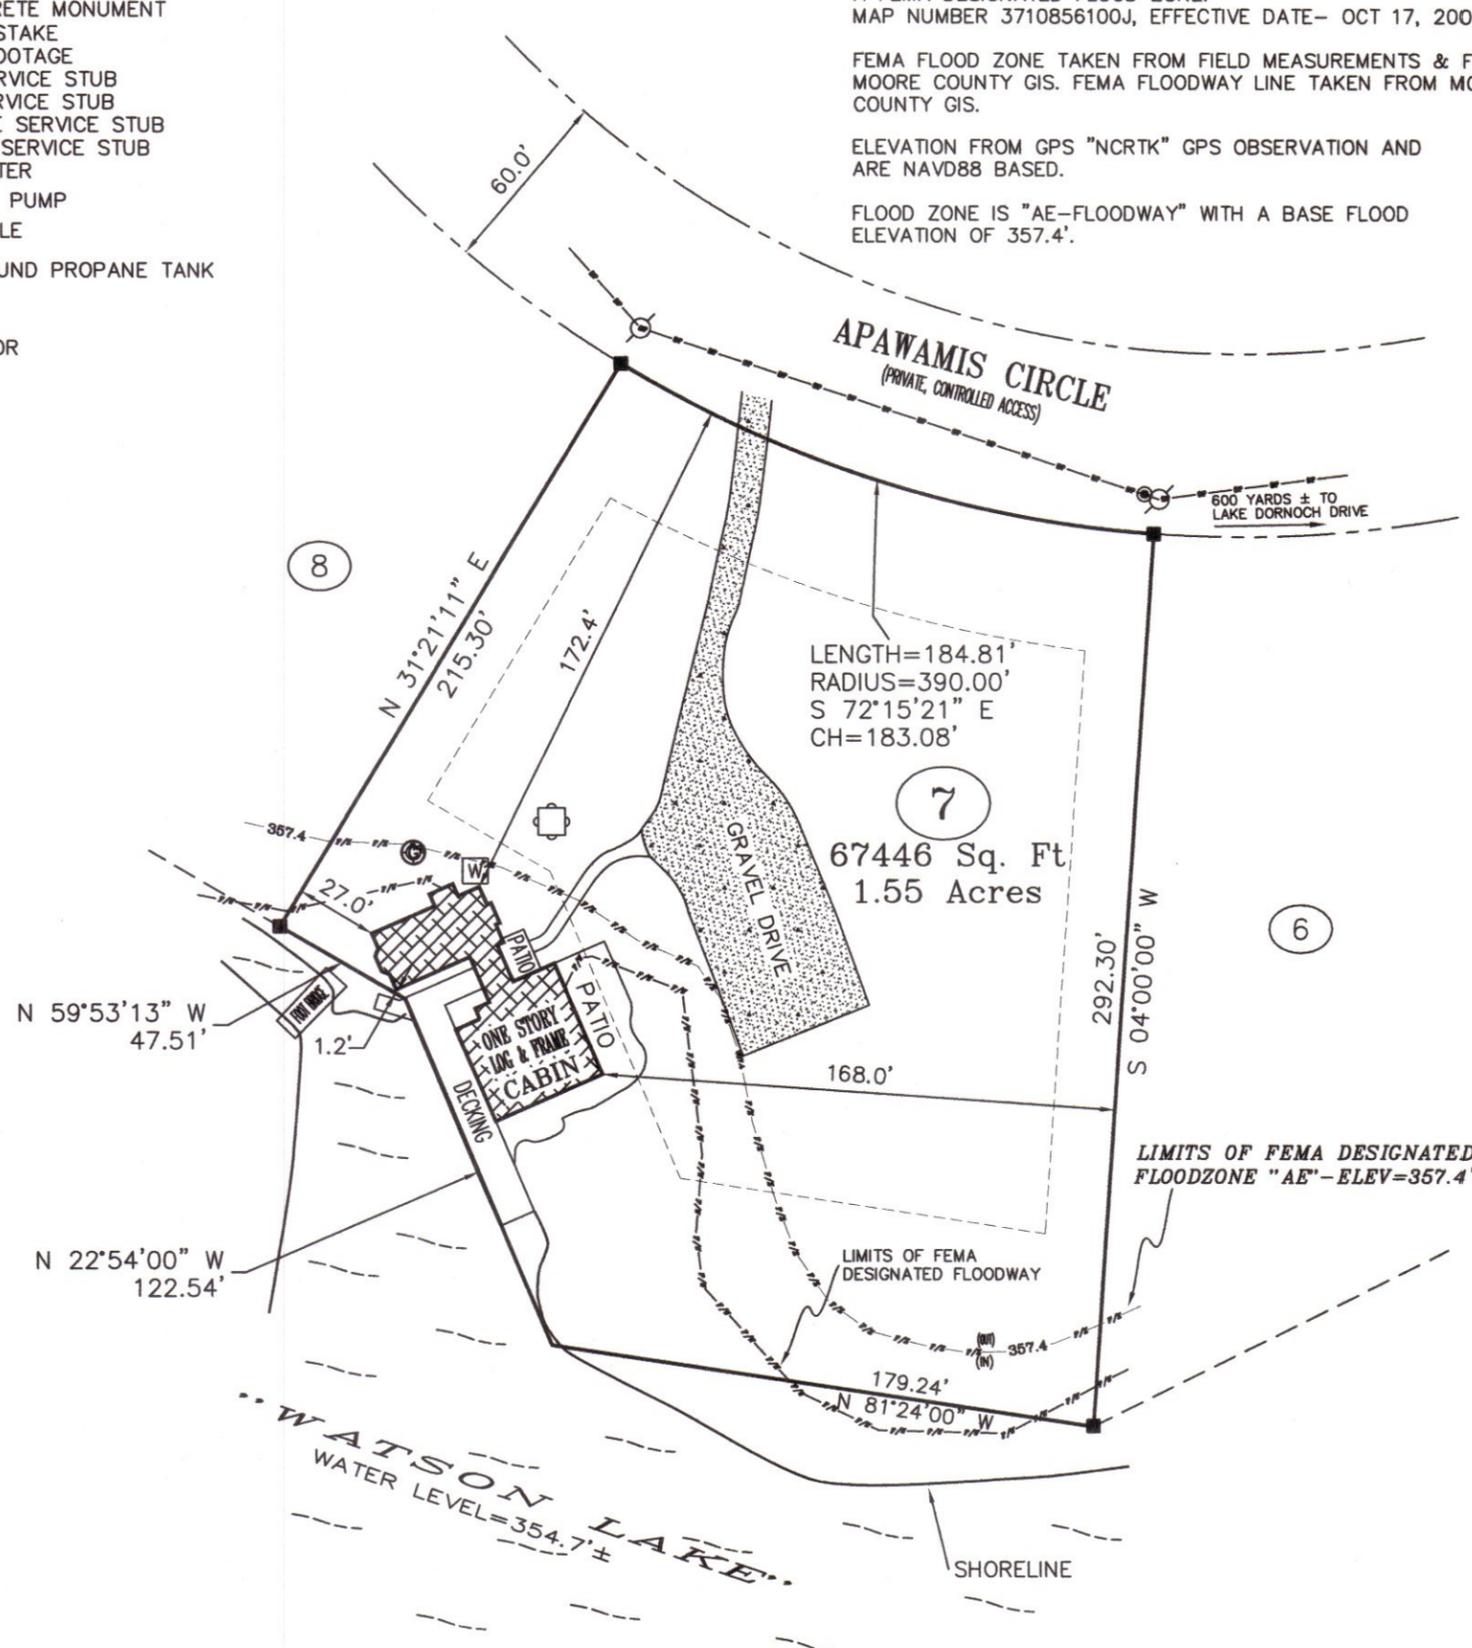

**SURVEY FOR**  
**SNL HOLDINGS, LLC**  
**LOT NO. 7, BLOCK "D"**  
**ROYAL DORNOCH GOLF VILLAGE**  
**MINERAL SPRINGS TOWNSHIP, MOORE COUNTY,**  
**PINEHURST, NORTH CAROLINA**  
 NOVEMBER 15, 2023 \*- SCALE 1"=60'  
 CHRISTOPHER WENTLAND, PLS  
 LAND SURVEYING-LAND PLANNING  
 PINEHURST, NORTH CAROLINA

