

LEGEND:

- EIP = EXISTING IRON PIPE
- EIS = EXISTING IRON STAKE
- EPK = EXISTING P.K. NAIL
- ERR = EXISTING RAILROAD SPIKE
- ECM = EXISTING CONCRETE MONUMENT
- EMN = EXISTING MAG NAIL
- IPS = IRON PIPE SET
- ISS = IRON STAKE SET
- MNS = MAG NAIL SET
- SSS = SURVEY SPIKE SET
- CMS = CONCRETE MONUMENT SET
- AG = TOP ABOVE GROUND SURFACE
- BG = TOP BELOW GROUND SURFACE
- R/W = RIGHT-OF-WAY
- ⊕ = CENTERLINE
- ⊔ = PROPERTY LINE
- NCGS = NORTH CAROLINA GEODETIC SURVEY
- E—E— = OVERHEAD UTILITY LINE
- ⊙ = UTILITY POLE

NOTES:

- 1) THE PROPERTY SHOWN HEREON IS NOT LOCATED WITHIN A SPECIAL 100 YEAR FLOOD HAZARD AREA ACCORDING TO FLOOD INSURANCE RATE MAP NO. 3720434500J DATED NOVEMBER 3, 2005.
- 2) ALL N.C. GRID DATA SHOWN HEREON IS BASED ON NAD 1983 2011 ADJUSTMENT USING THE NCGS RTK NETWORK SYSTEM.
- 3) ALL DISTANCES SHOWN HEREON ARE N.C. GRID DISTANCES UNLESS OTHERWISE NOTED.
- 4) COMBINED GRID FACTOR = 0.999913974
- 5) ALL UTILITY LINES SHOWN HEREON MAY HAVE EASEMENTS AND RIGHTS OF ENTRANCE AND MAINTENANCE ASSOCIATED WITH THEM.




GRID TIES AND COORDINATES:

EIS NO. 203 - NORTH = 353,237.666
(CONTROL CORNER) EAST = 2,440,161.086

EIS NO. 204 - NORTH = 353,188.584
(CONTROL CORNER) EAST = 2,440,232.571

REFERENCES:


REMAINDER OF DEED BOOK 3535, PAGE 801

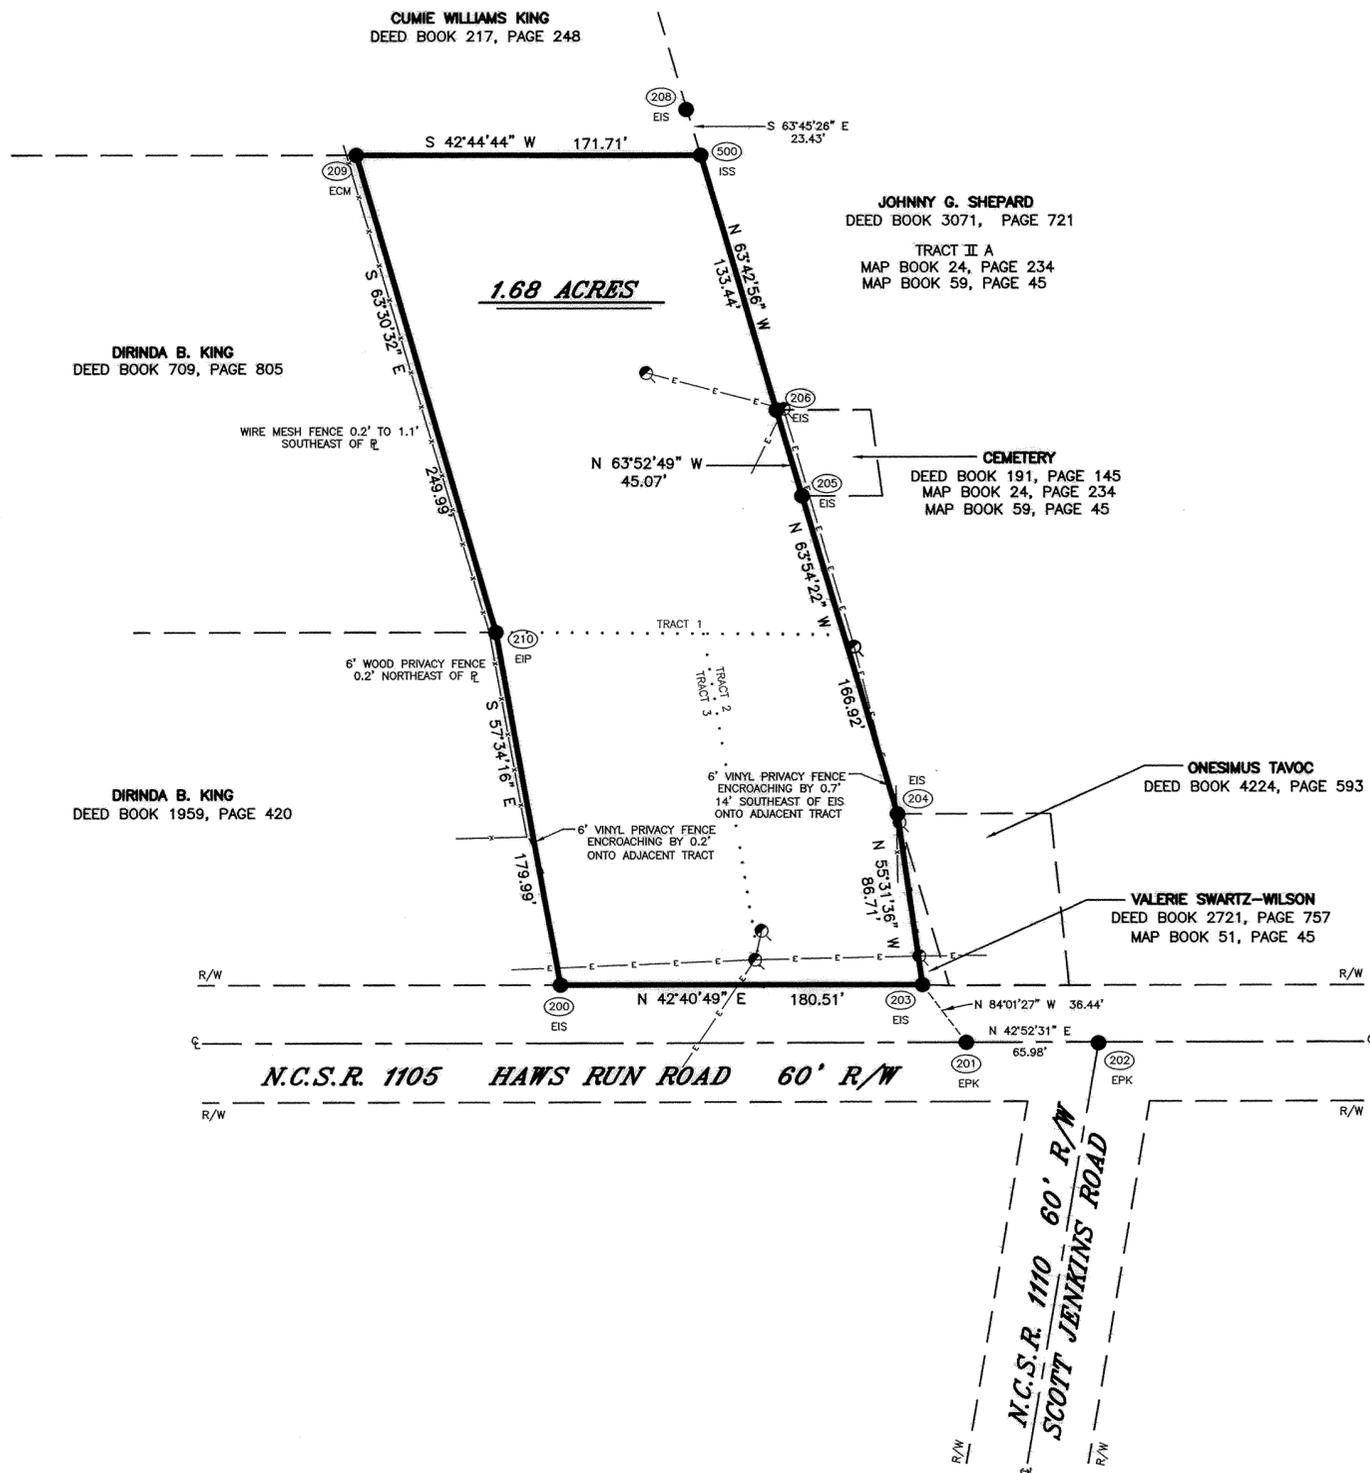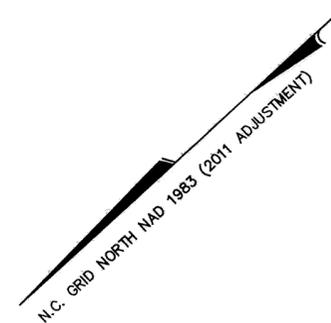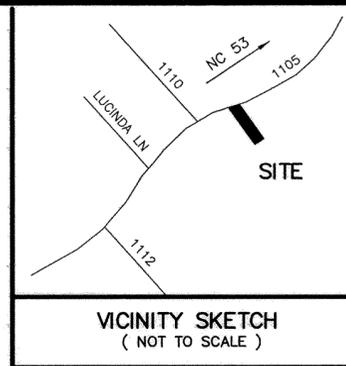

I, JOHNNY J. WILLIAMS, PROFESSIONAL LAND SURVEYOR, CERTIFY THAT THIS MAP WAS PREPARED UNDER MY SUPERVISION FROM AN ACTUAL SURVEY MADE UNDER MY SUPERVISION COMPLETED ON 02/13/15 FROM REFERENCES AS SHOWN HEREON; THAT BOUNDARIES NOT SURVEYED ARE NOTED AS SUCH AND PLOTTED FROM REFERENCES AS SHOWN HEREON; THAT THIS GPS SURVEY WAS PERFORMED TO SECOND ORDER CLASS II FGCC SPECIFICATIONS; THAT GPS FIELD PROCEDURES AND COORDINATES WERE OBTAINED BY NCGS RTK NETWORK ADJUSTMENTS; THAT THIS GPS SURVEY WAS PERFORMED USING TRIMBLE SURVEY GRADE GPS UNITS; THAT ALL COORDINATES ARE BASED ON N.C. GRID NORTH (NAD 1983 2011 ADJUSTMENT); THAT ALL DATA OBTAINED WITH GPS METHODS AS WELL AS CONVENTIONAL METHODS ARE IN ACCORDANCE WITH A CLASS A SURVEY AS DEFINED BY TITLE 21, CHAPTER 56, SECTION .1600 OF THE N.C. ADMINISTRATIVE CODE; THAT THIS MAP WAS PREPARED IN ACCORDANCE WITH G.S. 47-30 AS AMENDED.


WITNESS MY ORIGINAL SIGNATURE, REGISTRATION NUMBER, AND SEAL THIS 16 DAY OF FEB, 20 15

JOHNNY J. WILLIAMS, P.L.S., L-3170

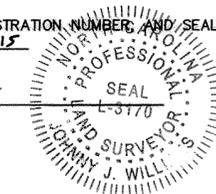

I, JOHNNY J. WILLIAMS, PROFESSIONAL LAND SURVEYOR, CERTIFY THAT THIS MAP REPRESENTS A SURVEY OF AN EXISTING PARCEL OF LAND AND DOES NOT CREATE A NEW STREET OR CHANGE AN EXISTING STREET AND IS THEREFORE AN EXCEPTION TO THE DEFINITION OF A SUBDIVISION.

JOHNNY J. WILLIAMS, P.L.S., L-3170

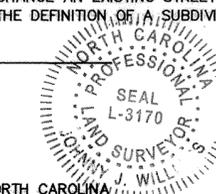

Doc ID: 01189940001 Type: CRP
Recorded: 03/24/2015 at 09:20:51 AM NORTH CAROLINA
Fee Amt: \$21.00 Page 1 of 1
Onslow County, NC
Rebecca L. Pollard Reg. of Deeds
BK 69 PG 205

Cabinet N
Rebecca L. Pollard By Debra Whit (asst)
REGISTER OF DEEDS


BOUNDARY SURVEY FOR:

RS AND JS INVESTMENTS, LLC

CURRENT OWNER: RS AND JS INVESTMENTS, LLC
1576 HAW BRANCH ROAD, BEULAVILLE, NC 28518

INDIVIDUAL TRACT ON N.C.S.R. 1105 (HAWS RUN ROAD)
STUMP SOUND TOWNSHIP, ONSLOW COUNTY, N.C.

DATE: FEBRUARY 13, 2015
SCALE: 1" = 60'

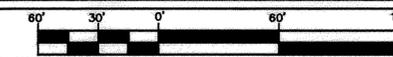

JOHNNY J. WILLIAMS LAND SURVEYING, P.C.
P.O. BOX 778, BEULAVILLE, N.C. 28518
PHONE: 910-298-8272 FAX: 910-298-2310
EMAIL: JWILLIAMS@JWSURVEY.COM FIRM NO. C-2532

C-PROJECT: SIMPSON, RAYBURN_0215-1105
FILE NAME: SIMRAY0215
TDS FILE: SIMJEAO11

B K G P G 2 0 5