

VICINITY MAP
Not To Scale

LEGEND

- E.I.P. EXISTING IRON PIN
- E.C.M. EXISTING CONCRETE MONUMENT
- S.I.P. SET IRON PIN
- P.D.E. PUBLIC DRAINAGE EASEMENT
- P.U.E. PUBLIC UTILITY EASEMENT
- S.S.E. SANITARY SEWER EASEMENT
- F.P.E. FLOOD PROTECTION ELEVATION EXCEEDS 1 INCH in 10,000'
- PROPERTY LINE
- - - ADJOINER PROPERTY LINE BY DEED OR PLAT

IMPERVIOUS SURFACE AREA	
DESCRIPTION	AREA
HOUSE W/ PORCH	2,576 S.F.±
DECK/PATIO/AC	9 S.F.±
DRIVEWAY & LEADWALKS	591 S.F.±
TOTAL (PROPOSED)=	3,176 S.F.±
LOT AREA =	7,002 S.F.±



- *DRIVEWAY WITHIN R/W = 181 S.F.±*
- *SIDEWALK WITHIN R/W = 0 S.F.±*
- *LANDSCAPE ON LOT = 3,826 S.F.±*
- *LANDSCAPE WITHIN R/W = 364 S.F.±*
- PERMIT MAXIMUM BUA = 4,500 S.F.
- (PER SW PERMIT # SW8 220905)
- TOTAL PROPOSED BUA = 3,357 S.F.±

CURVE	RADIUS	LENGTH	CHORD	BEARING
C1	477.50'	19.29'	19.28'	S 85°32'28" W

NOTE: PER SW PERMIT #SW8 220905 SQUARE FOOTAGE OF SIDEWALK DOES NOT COUNT TOWARDS MAX BUA. RLA ASSOCIATES IS IN NO WAY RESPONSIBLE IF STORMWATER PERMIT RESTRICTIONS NOT MET BY THESE CALCULATIONS.

NOTE: R/W LINES SHOWN TAKEN FROM DWG FILE PROVIDED BY BUILDER. RLA ASSOCIATES DID NOT CONDUCT AN ASBUILT SURVEY ON THIS PROPERTY

NOTE: AT TIME OF DRAWING, PAD LOCATION NOT PROVIDED. HOUSE PLACEMENT TO BE VERIFIED BY BUILDER PRIOR TO CONSTRUCTION.

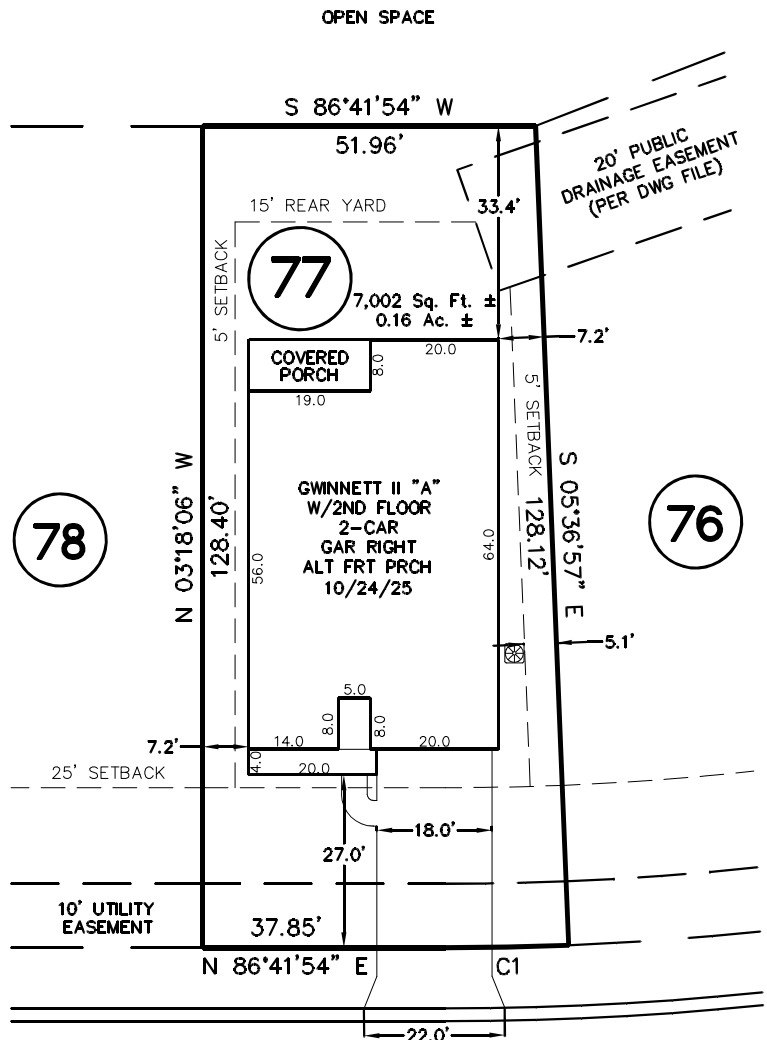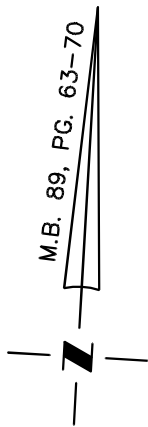

#607 HICKS COURT

(45' PUBLIC R/W)

FLOOD NOTE:
THIS PROPERTY APPEARS TO BE LOCATED IN FLOOD ZONE X, AS SHOWN ON NC D.F.I.R.M. #3720427900K DATED 6/19/2020.

N.C. C.O.A. C-3713


THIS DRAWING DOES NOT REFLECT AS-BUILT INFORMATION

PRELIMINARY PLAT
NOT FOR RECORDATION, CONVEYANCES, OR SALES.

NOTE:

1. BUILDER ASSUMES RESPONSIBILITY FOR GRADING LOT AND/OR DESIGNING STEPS, PORCHES, DECKS, ETC. AS NECESSARY TO PREVENT ENCROACHMENT INTO SETBACKS.
2. HOUSE DIMENSIONS AND OPTIONS SHOULD BE VERIFIED WITH CONTRACTOR PRIOR TO CONSTRUCTION.
3. SETBACKS/ EASEMENTS SHOULD BE VERIFIED WITH DEVELOPER AND LOCAL OFFICIALS PRIOR TO CONSTRUCTION.
4. THIS IS A CONCEPTUAL DRAWING AND CONTENTS SHOWN HEREON ARE SUBJECT TO CHANGE UPON FINAL CONSTRUCTION.

THIS PROPERTY MAY BE SUBJECT TO ANY AND ALL APPLICABLE DEED RESTRICTIONS, EASEMENTS, RIGHT-OF-WAY, UTILITIES AND RESTRICTIVE COVENANTS WHICH MAY BE OF RECORD OR IMPLIED

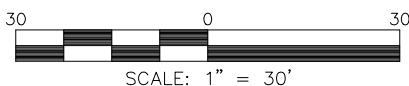

SCALE: 1" = 30'

RLA ASSOCIATES, PA

14323 OCEAN HIGHWAY, STE 4139
PAWLEY'S ISLAND, SC 29585
PHONE (843) 879-9091
WWW.RLAPLS.COM

HOUSE LOCATION PLOT PLAN

FOR

LOT 77, CITADEL POINT AT SOUTHBRIDGE, PHASE II

Stump Sound Township, Onslow County, North Carolina

PROPERTY OF: MUNGO HOMES

DEED BOOK 89 PAGE 63-70 DEED REFERENCE _____

DRAWN BY: JUL

DATE: DECEMBER 16, 2025