


DETAIL OF GAS EASEMENT
CROSSING CORNER OF LOT NO. 13
SCALE: 1" = 30'

- NOTE
1. ALL TO 1
 2. ALL
 3. ALL 90°
 4. ALL
 5. ALL TO NOT
 6. ALL OF



TUCKER ESTATES SUBDIVISION GREENVILLE, PITT COUNTY, N.C.			CERTIFICATE I CERTIFY THAT THIS MAP WAS PREPARED FROM AN ACTUAL FIELD LAND SURVEY MADE BY ME, THAT THE CALCULATED ERROR OF CLOSURE IS 1:10,000 THAT THE MAP IS IN ACCORDANCE WITH GS 47-30 AS AMENDED. WITNESS MY HAND AND SEAL THIS 8 TH DAY OF APRIL 1974. <i>Robert E. Pittman</i> 4094 N.C. REG. NO.	SOURCE OF TITLE THIS IS TO CERTIFY THAT THE LAST INSTRUMENT(S) IN THE CHAIN OF TITLE(S) OF THIS PROPERTY AS RECORDED IN THE PITT COUNTY REGISTRY AT GREENVILLE, N.C. IS: DEED BOOK 2-41 PAGE 264 DEED BOOK 14-41 PAGE 203 DEED BOOK 14-41 PAGE 325 <i>Robert E. Pittman</i> 4094 N.C. REG. NO.	THIS DIVISION SWORN BY ME ON THIS DAY OF 1974 MY
RIVERS & ASSOCIATES INC. CONSULTING ENGINEERS GREENVILLE, NORTH CAROLINA	SURVEYED <i>J.W.</i>	APPROVED <i>R.E.P.</i>			
	DRAWN <i>A.R.</i>	DATE <i>4/8/74</i>			
	CHECKED <i>R.E.P.</i>	SCALE <i>1" = 100'</i>			

23 13A

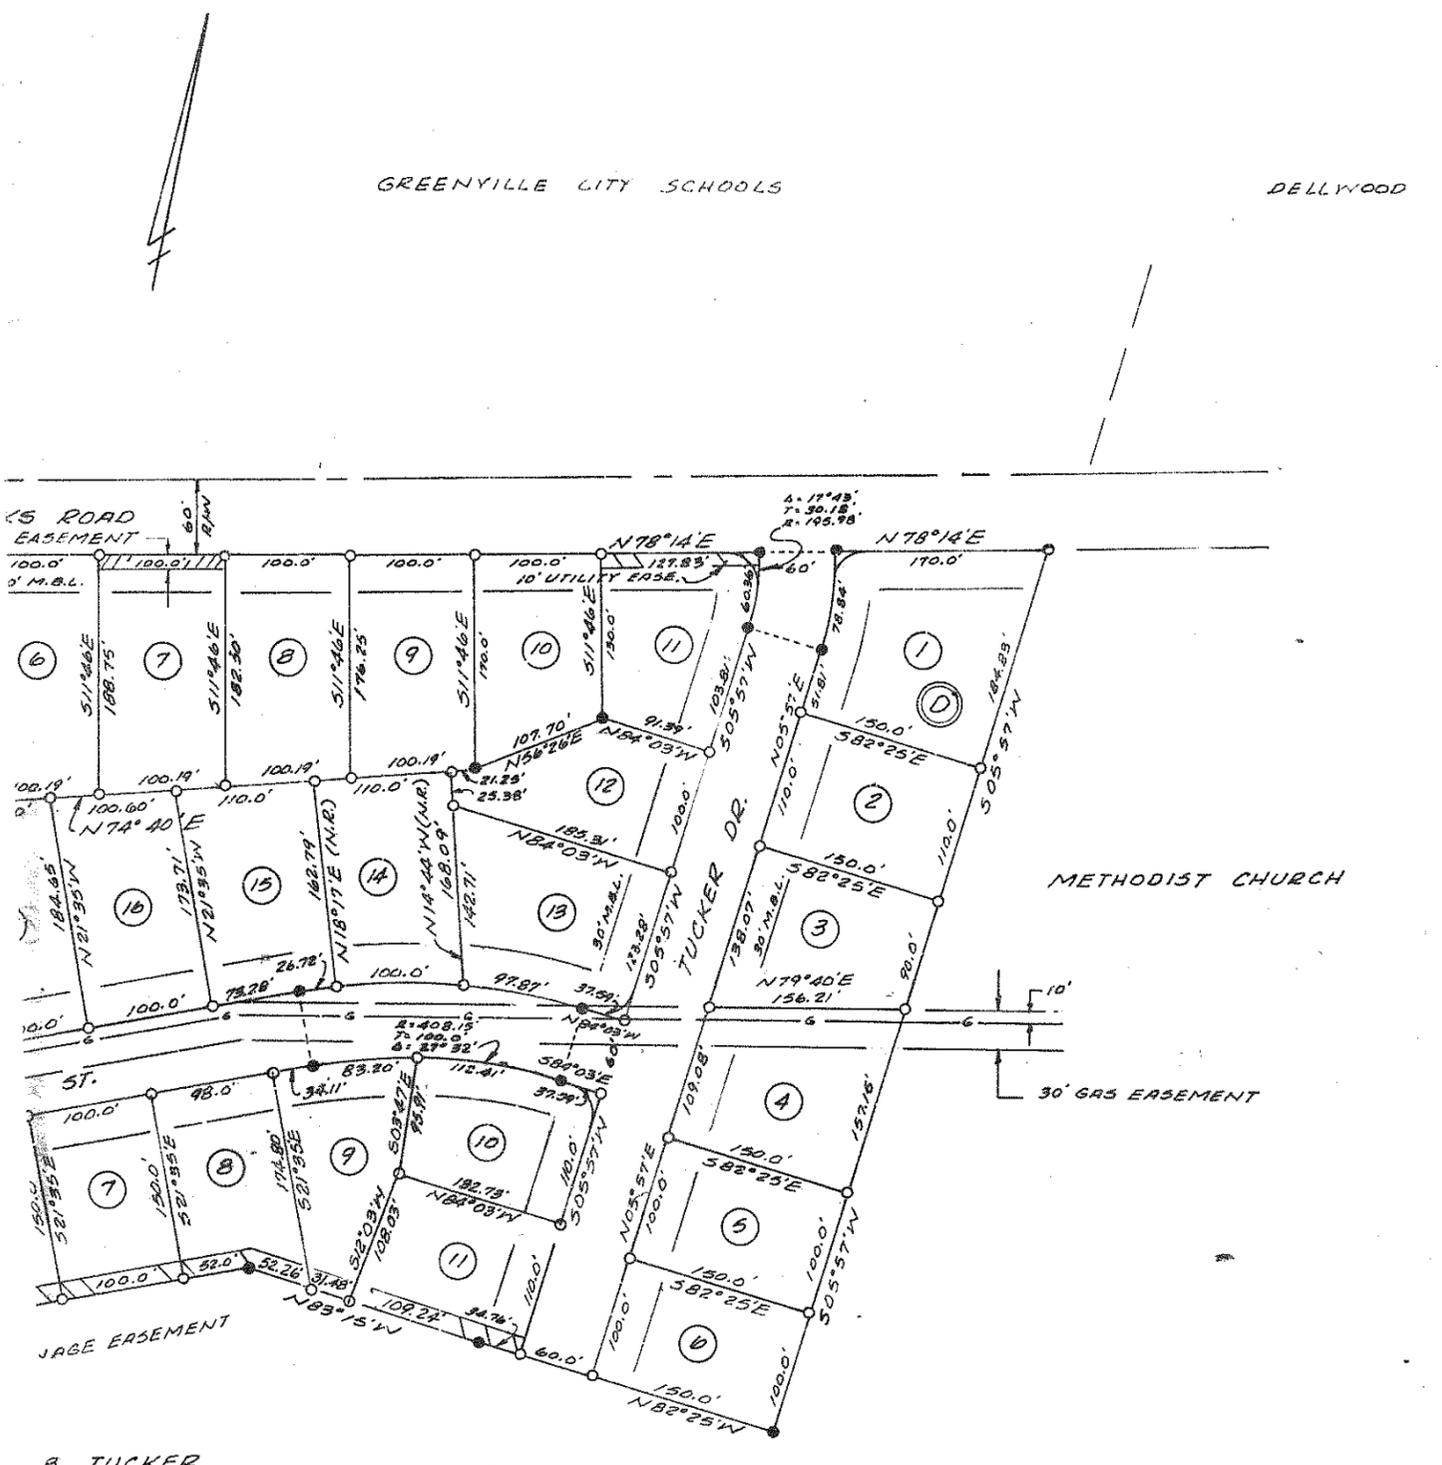

B. TUCKER

NOTES:

1. ALL DIMENSIONS ON CORNER LOTS ARE TO P.I.
2. ALL CORNER RADIUS = 25'
3. ALL LOT LINES INTERSECT STREET AT 90° UNLESS OTHERWISE NOTED.
4. MEASUREMENTS ON CURVES ARE CHORD DISTANCES
5. ALL LOT LINES ON CURVES ARE RADIAL TO CURVE CENTER UNLESS OTHERWISE NOTED.
6. ● INDICATES CHANGE IN DIRECTION OF A LINE.

NORTH CAROLINA: PITT COUNTY
 The foregoing certificate of
 Robert E. Pittman
 a Registered Engineer
 of North Carolina County
 is certified to be correct
 This 12th day of
 June, A.D. 1974
 Elvira J. Allred
 Register of Deeds, Pitt County, N. C.
 by Annal H. Holder, Deputy

3:35
 Received and recorded 6-13-1974 at 3:35 o'clock

TITLE
 THAT THE LAST
 THE CHAIN OF
 PROPERTY AS
 PITT COUNTY
 VILLE, N.C. IS:
 PAGE 264
 PAGE 203
 PAGE 305
 348

OWNERS STATEMENT
 THIS IS EVIDENCE THAT THIS SUB-
 DIVISION IS MADE AT OUR REQUEST.
 L. Greenbrier Realty Co Inc
 Sworn and subscribed to before
 me this day April 10, 1974
 Billy R. Schuchler
 NOTARY PUBLIC
 MY COMMISSION EXPIRES 3/16/1975

APPROVALS
 CHAIRMAN
 GREENVILLE CITY PLANNING BOARD
 CITY ENGINEER
 CITY OF GREENVILLE, N.C.
 DATE May 22, 1974