



ALL FASCIA TO BE 2X6

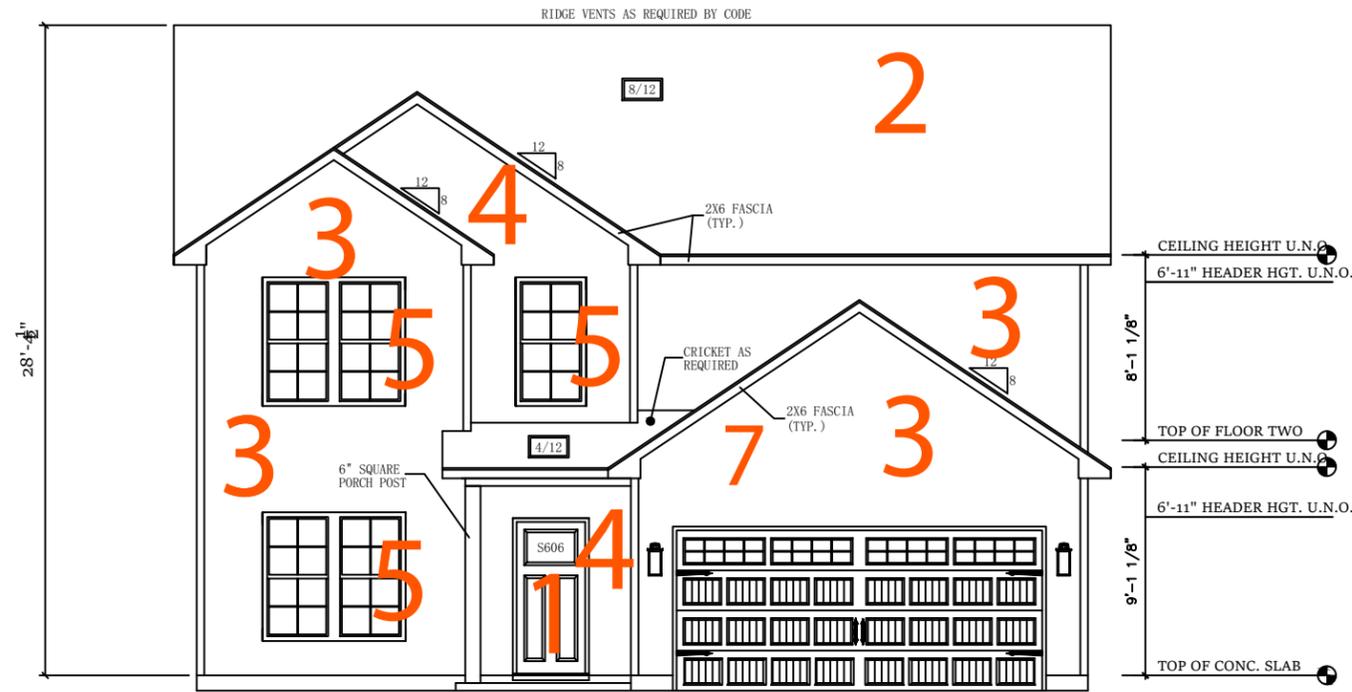

-FRONT ELEVATION-

1/8" = 1'-0"

****ALL WINDOWS TO BE SINGLES**

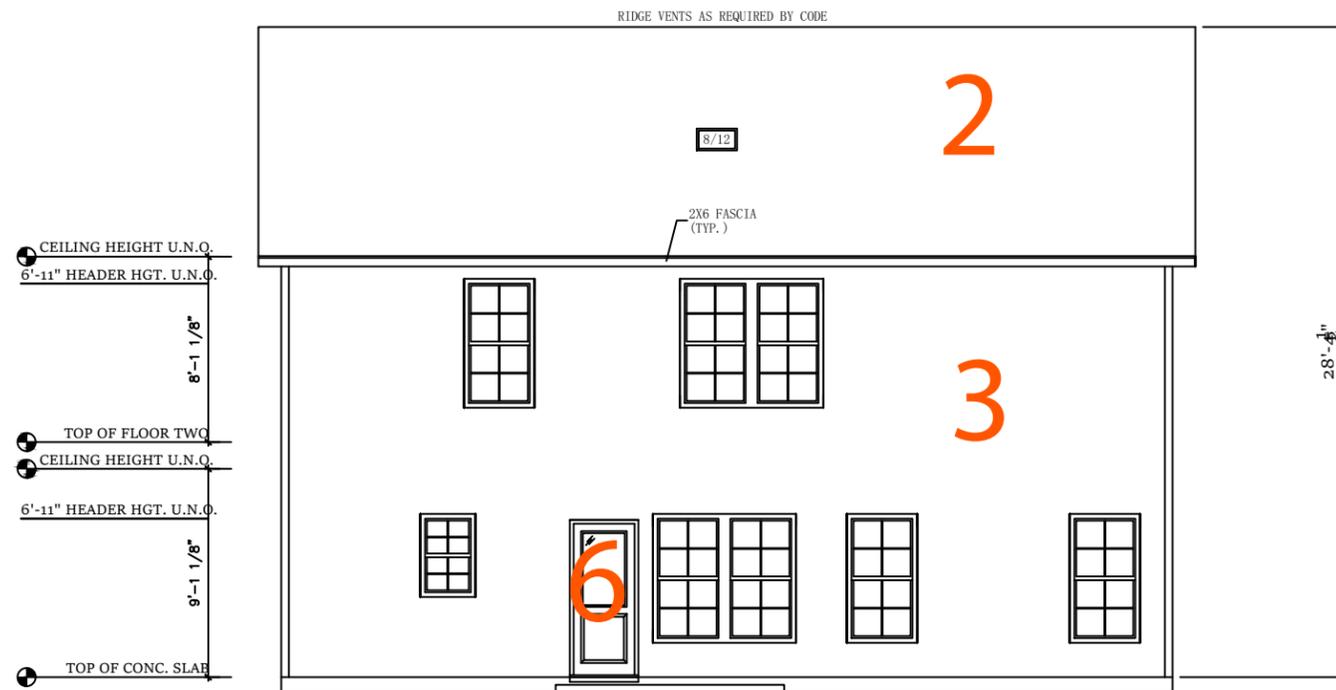

-REAR ELEVATION-

1/8" = 1'-0"

AUTHORED DATE: X
CLIENT NAME - PROJECT NUMBER: XXXXXXXXXX:
CONTRACT DRAWING DATE: X/X/XX
REVISION DRAWING DATE: X/X/XX
CONSTRUCTION DRAWING DATE: X/X/XX

PLAN NAME:
WINSTON
- A -

- FRONT & REAR ELEV.
1/8" = 1'-0"

-GENERAL NOTES -

- 1.) EXTERIOR WALLS ARE DRAWN AT 3 1/2 WIDE U.N.O.
- 2.) INTERIOR WALLS ARE DRAWN AT 3 1/2 WIDE U.N.O.
- 3.) PLATE HEIGHT 9'-0" FIRST FLOOR AND 8'-0" SECOND FLOOR
- 4.) HEADER HEIGHT FOR WINDOWS TO BE 6'-11" U.N.O. LOCATION, SIZE AND MATERIAL TO BE DETERMINED BY THE FRAMER, TRUSS COMPANY, BUILDER AND OR A LICENSED ENGINEER
- 5.) ANGLES WILL BE DRAWN AT 90 DEGREES AND 45 DEGREES U.N.O.
- 6.) VENTILATION AND VENTILATION TYPE WILL BE CALCULATED AND DETERMINED BY THE ROOFER, BUILDER OR LICENSED ENGINEER
- 7.) ENGINEER, TRUSS COMPANY, FRAMER OR BUILDER WILL DETERMINE HEADSIZES, TRUSS DESIGN, BEAMS, LVLs, GIRDERS AND LUMBER SPACING.
- 8.) CONCRETE SLAB TYPE AND MATERIALS TO BE VERIFIED AND DETERMINED BY LICENSED ENGINEER
- 9.) ALL NATIONAL, STATE AND LOCAL CODES MUST BE COMPLIED WITH AND VERIFIED BY THE BUILDER (CODES WILL TAKE PRECEDENCE OVER OVER ALL DRAWINGS)
- 10.) MECHANICAL, ELECTRICAL AND PLUMBING SYSTEMS SIZING, DESIGN AND LOCATIONS TO BE VERIFIED AND DESIGNED BY TRADE CONTRACTOR, BUILDER AND OR LICENSED ENGINEER
- 11.) ALL DIMENSIONS TO BE VERIFIED BY THE BUILDER. BUILDER ASSUMES


-AREA LEGEND -
(ALL AREAS TO FRAMING)

FIRST FLOOR AREA	991
SECOND FLOOR AREA	1106
TOTAL CONDITIONED AREA	2097
GARAGE AREA	408
FRONT PORCH AREA	38
COVERED REAR PATIO AREA	N/A
TOTAL UNDER ROOF AREA	2543
TOTAL UNDER ROOF W/COV'D PATIO/A	




COPYRIGHT 2022
HORIZONS EAST BUILDING CO.
503 NEW BRIDGE ST.
JACKSONVILLE, NC. 28540

ALL FASCIA TO BE 2X6

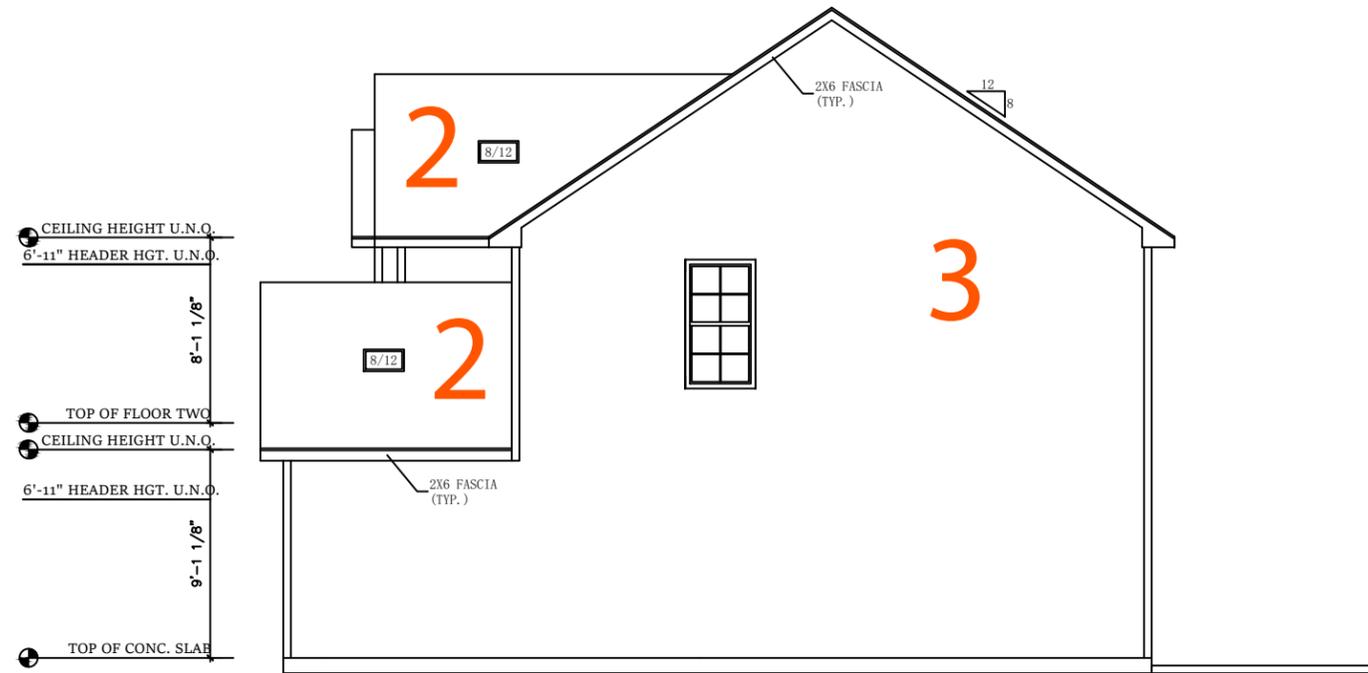

-RIGHT ELEVATION-
1/8" = 1'-0"

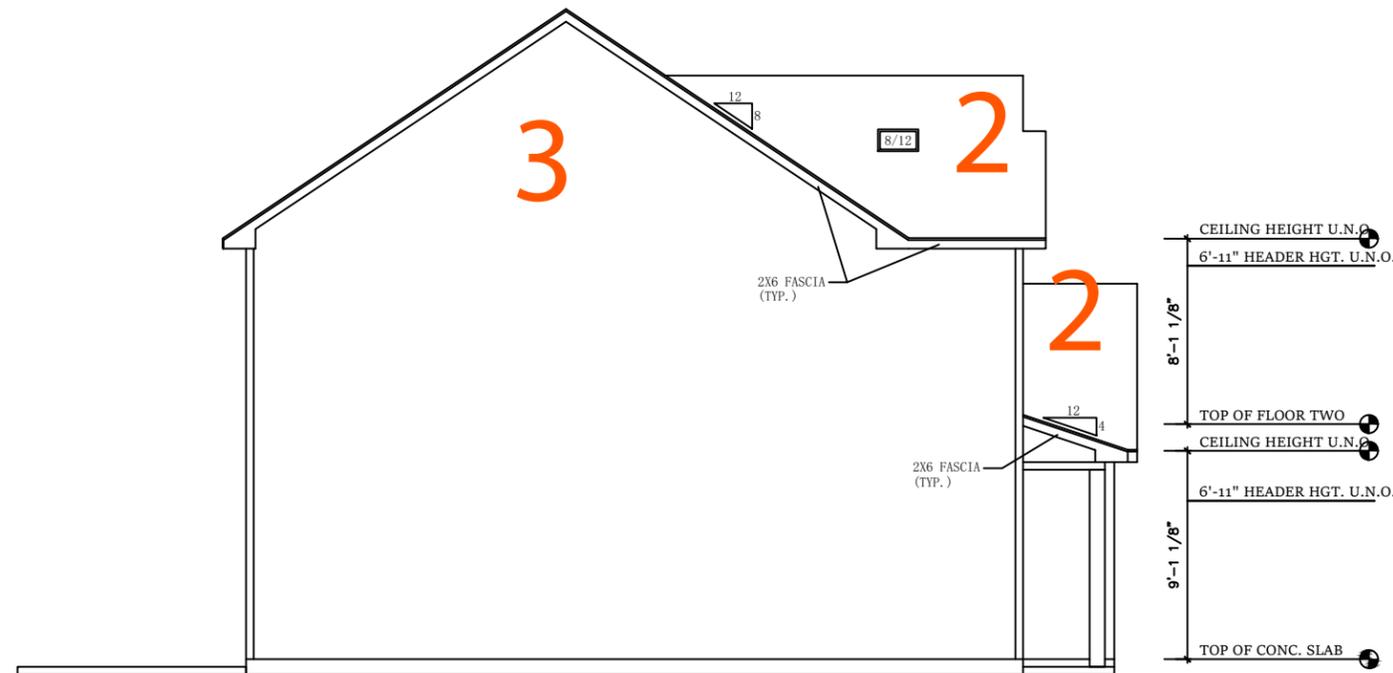

-LEFT ELEVATION-
1/8" = 1'-0"

AUTHORED DATE: X
CLIENT NAME - PROJECT NUMBER: XXXXXXXXXX:
CONTRACT DRAWING DATE: X/X/XX
REVISION DRAWING DATE: X/X/XX
CONSTRUCTION DRAWING DATE: X/X/XX

PLAN NAME:
WINSTON
- A -

- RIGHT & LEFT ELEV.
1/8" = 1'-0"

-GENERAL NOTES -

- 1.) EXTERIOR WALLS ARE DRAWN AT 3 1/2 WIDE U.N.O.
- 2.) INTERIOR WALLS ARE DRAWN AT 3 1/2 WIDE U.N.O.
- 3.) PLATE HEIGHT 9'-0" FIRST FLOOR AND 8'-0" SECOND FLOOR
- 4.) HEADER HEIGHT FOR WINDOWS TO BE 6'-11" U.N.O. LOCATION, SIZE AND MATERIAL TO BE DETERMINED BY THE FRAMER, TRUSS COMPANY, BUILDER AND OR A LICENSED ENGINEER
- 5.) ANGLES WILL BE DRAWN AT 90 DEGREES AND 45 DEGREES U.N.O.
- 6.) VENTILATION AND VENTILATION TYPE WILL BE CALCULATED AND DETERMINED BY THE ROOFER, BUILDER OR LICENSED ENGINEER
- 7.) ENGINEER, TRUSS COMPANY, FRAMER OR BUILDER WILL DETERMINE HEADSIZES, TRUSS DESIGN, BEAMS, LVLs, GIRDERS AND LUMBER SPACING.
- 8.) CONCRETE SLAB TYPE AND MATERIALS TO BE VERIFIED AND DETERMINED BY LICENSED ENGINEER
- 9.) ALL NATIONAL, STATE AND LOCAL CODES MUST BE COMPLIED WITH AND VERIFIED BY THE BUILDER (CODES WILL TAKE PRECEDENCE OVER OVER ALL DRAWINGS)
- 10.) MECHANICAL, ELECTRICAL AND PLUMBING SYSTEMS SIZING, DESIGN AND LOCATIONS TO BE VERIFIED AND DESIGNED BY TRADE CONTRACTOR, BUILDER AND OR LICENSED ENGINEER
- 11.) ALL DIMENSIONS TO BE VERIFIED BY THE BUILDER. BUILDER ASSUMES


-AREA LEGEND -
(ALL AREAS TO FRAMING)

FIRST FLOOR AREA	991
SECOND FLOOR AREA	1106
TOTAL CONDITIONED AREA	2097
GARAGE AREA	408
FRONT PORCH AREA	38
COVERED REAR PATIO AREA	N/A
TOTAL UNDER ROOF AREA	2543
TOTAL UNDER ROOF W/COV'D PATIO/N/A	



COPYRIGHT 2022
HORIZONS EAST BUILDING CO.
503 NEW BRIDGE ST.
JACKSONVILLE, NC. 28540

1. LUGS FOOTINGS TO BE 8"x24"
 2. CONTINUOUS CONCRETE FOOTING TO 16"x20"

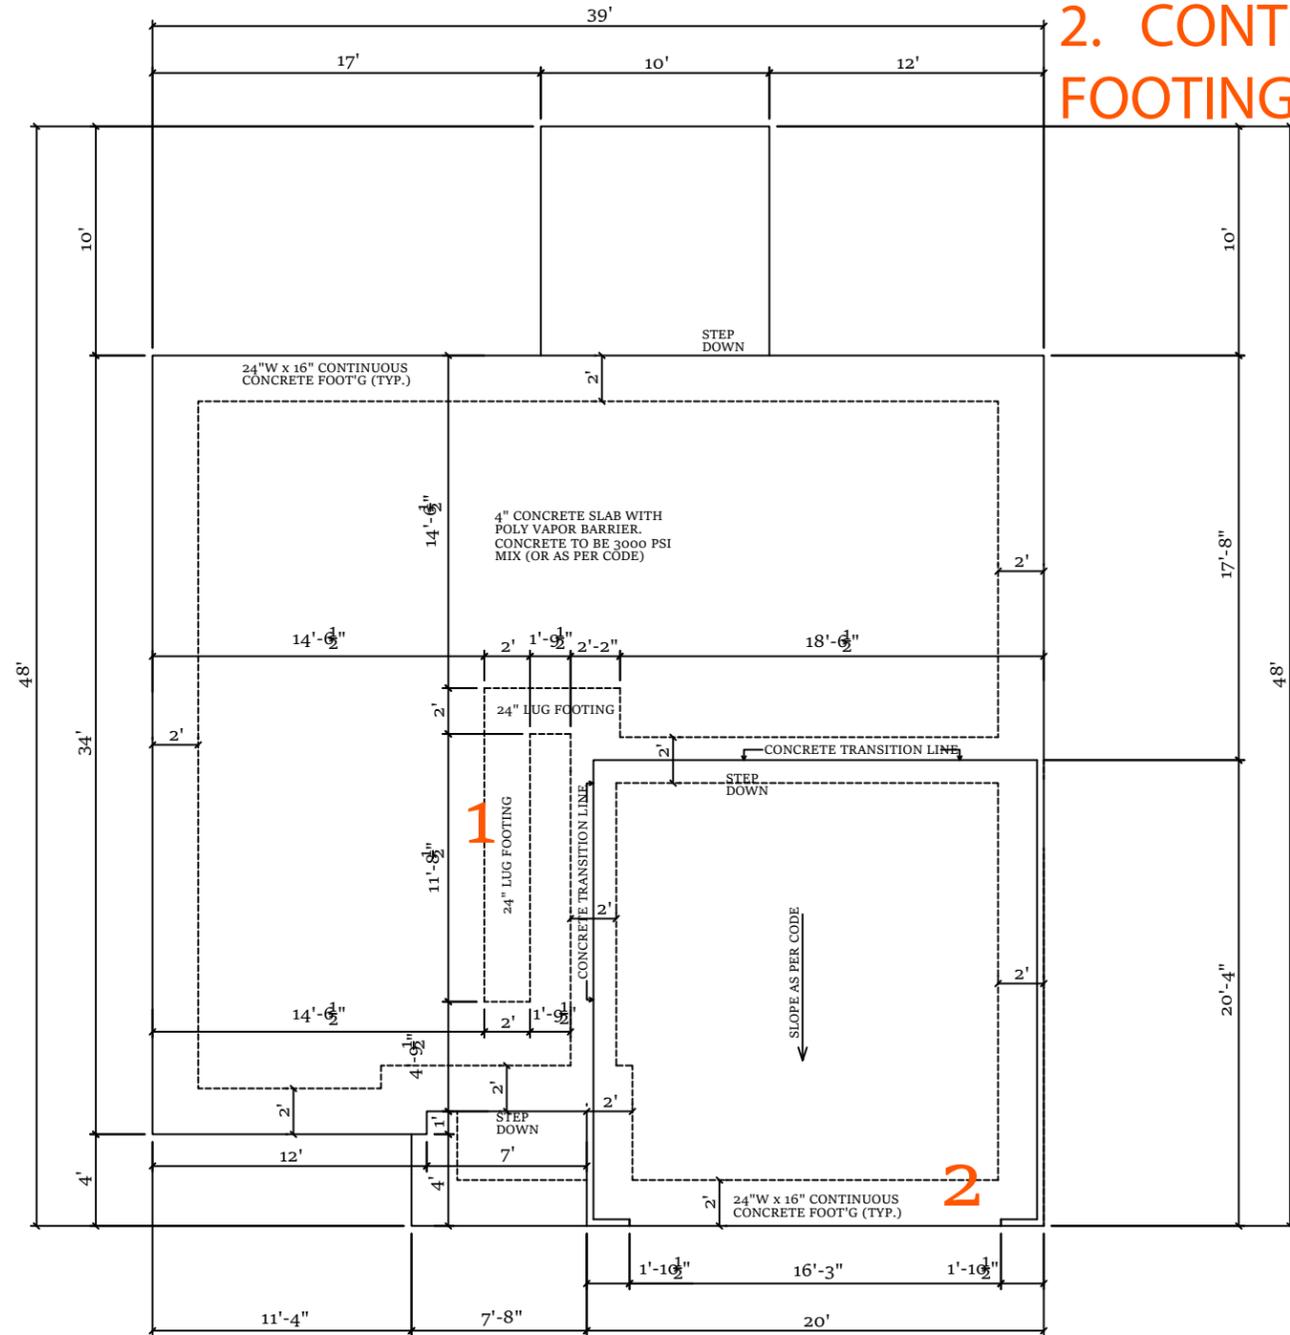

- SLAB FOUNDATION -
 1/8" = 1'-0"

AUTHORED DATE: X
CLIENT NAME - PROJECT NUMBER: XXXXXXXXXX:
CONTRACT DRAWING DATE: X/X/XX
REVISION DRAWING DATE: X/X/XX
CONSTRUCTION DRAWING DATE: X/X/XX

PLAN NAME:
WINSTON
 - A -

-SLAB FOUNDATION PLAN
 1/8" = 1'-0"

-GENERAL NOTES -

- 1.) EXTERIOR WALLS ARE DRAWN AT 3 1/2 WIDE U.N.O.
- 2.) INTERIOR WALLS ARE DRAWN AT 3 1/2 WIDE U.N.O.
- 3.) PLATE HEIGHT 9'-0" FIRST FLOOR AND 8'-0" SECOND FLOOR
- 4.) HEADER HEIGHT FOR WINDOWS TO BE 6'-11" U.N.O. LOCATION, SIZE AND MATERIAL TO BE DETERMINED BY THE FRAMER, TRUSS COMPANY, BUILDER AND OR A LICENSED ENGINEER
- 5.) ANGLES WILL BE DRAWN AT 90 DEGREES AND 45 DEGREES U.N.O.
- 6.) VENTILATION AND VENTILATION TYPE WILL BE CALCULATED AND DETERMINED BY THE ROOFER, BUILDER OR LICENSED ENGINEER
- 7.) ENGINEER, TRUSS COMPANY, FRAMER OR BUILDER WILL DETERMINE HEADERS, SIZES, TRUSS DESIGN, BEAMS, LVLs, GIRDERS AND LUMBER SPACING.
- 8.) CONCRETE SLAB TYPE AND MATERIALS TO BE VERIFIED AND DETERMINED BY LICENSED ENGINEER
- 9.) ALL NATIONAL, STATE AND LOCAL CODES MUST BE COMPLIED WITH AND VERIFIED BY THE BUILDER (CODES WILL TAKE PRECEDENCE OVER OVER ALL DRAWINGS)
- 10.) MECHANICAL, ELECTRICAL AND PLUMBING SYSTEMS SIZING, DESIGN AND LOCATIONS TO BE VERIFIED AND DESIGNED BY TRADE CONTRACTOR, BUILDER AND OR LICENSED ENGINEER
- 11.) ALL DIMENSIONS TO BE VERIFIED BY THE BUILDER. BUILDER ASSUMES


-AREA LEGEND -
 (ALL AREAS TO FRAMING)

FIRST FLOOR AREA	991
SECOND FLOOR AREA	1106
TOTAL CONDITIONED AREA	2097
GARAGE AREA	408
FRONT PORCH AREA	38
COVERED REAR PATIO AREA	N/A
TOTAL UNDER ROOF AREA	2543
TOTAL UNDER ROOF W/COV'D PATIO/N/A	



COPYRIGHT 2022
 HORIZONS EAST BUILDING CO.
 503 NEW BRIDGE ST.
 JACKSONVILLE, NC. 28540

ALL DIMENSIONS TO PLUMBING FIXTURES ARE DIMENSIONED TO CENTER OF PLUMBING WALL, WHILE ALSO CENTERED ON FIXTURE. ALL VERTICAL DIMENSIONS TO PLUMBING FIXTURES TO START FROM THE REAR EDGE OF HOUSE SLAB.

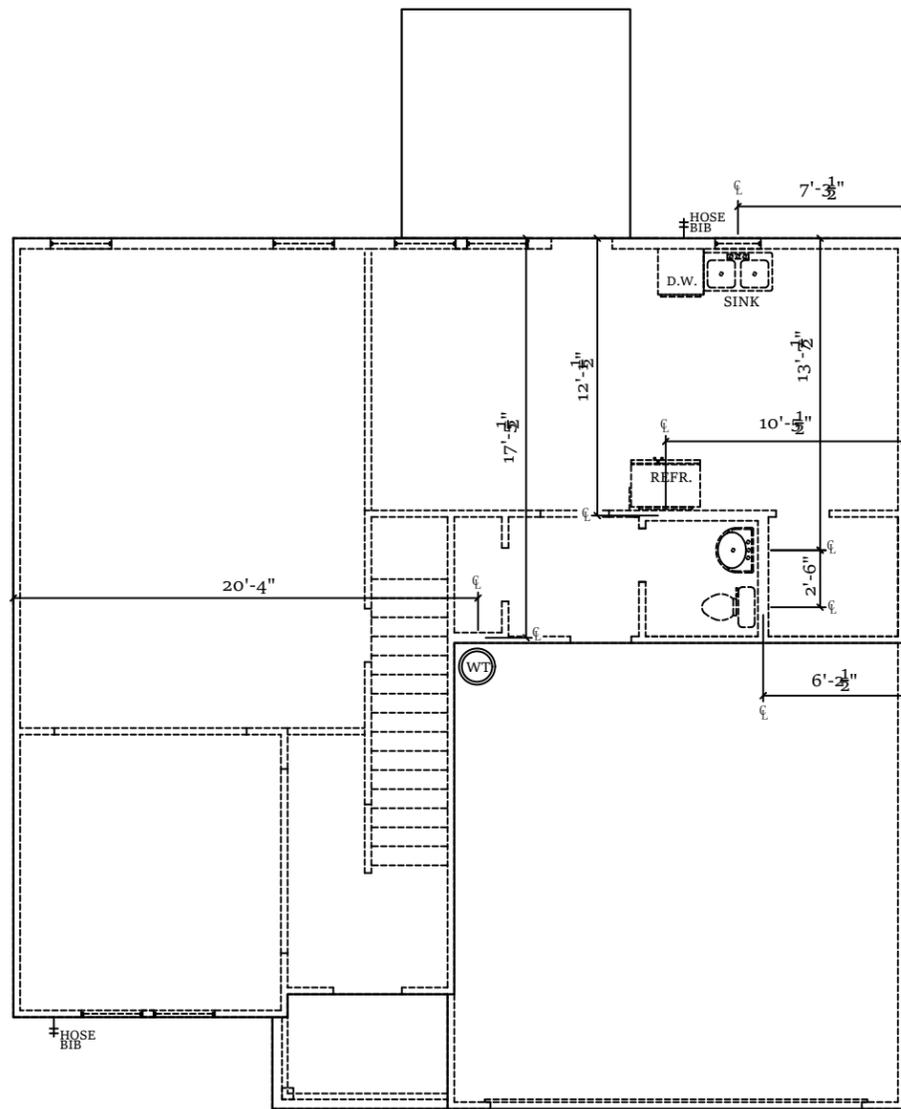

- PLUMBING PLAN -
1/8" = 1'-0"

AUTHORED DATE: X
CLIENT NAME - PROJECT NUMBER: XXXXXXXXXX:
CONTRACT DRAWING DATE: X/X/XX
REVISION DRAWING DATE: X/X/XX
CONSTRUCTION DRAWING DATE: X/X/XX

PLAN NAME:
WINSTON
- A -

- PLUMBING PLAN -
1/8" = 1'-0"

-GENERAL NOTES -


- 1.) EXTERIOR WALLS ARE DRAWN AT 3 1/2 WIDE U.N.O.
- 2.) INTERIOR WALLS ARE DRAWN AT 3 1/2 WIDE U.N.O.
- 3.) PLATE HEIGHT 9'-0" FIRST FLOOR AND 8'-0" SECOND FLOOR
- 4.) HEADER HEIGHT FOR WINDOWS TO BE 6'-11" U.N.O. LOCATION, SIZE AND MATERIAL TO BE DETERMINED BY THE FRAMER, TRUSS COMPANY, BUILDER AND OR A LICENSED ENGINEER
- 5.) ANGLES WILL BE DRAWN AT 90 DEGREES AND 45 DEGREES U.N.O.
- 6.) VENTILATION AND VENTILATION TYPE WILL BE CALCULATED AND DETERMINED BY THE ROOFER, BUILDER OR LICENSED ENGINEER
- 7.) ENGINEER, TRUSS COMPANY, FRAMER OR BUILDER WILL DETERMINE HEADERS, TRUSS DESIGN, BEAMS, LVLs, GIRDERS AND LUMBER SPACING.
- 8.) CONCRETE SLAB TYPE AND MATERIALS TO BE VERIFIED AND DETERMINED BY LICENSED ENGINEER
- 9.) ALL NATIONAL, STATE AND LOCAL CODES MUST BE COMPLIED WITH AND VERIFIED BY THE BUILDER (CODES WILL TAKE PRECEDENCE OVER OVER ALL DRAWINGS)
- 10.) MECHANICAL, ELECTRICAL AND PLUMBING SYSTEMS SIZING, DESIGN AND LOCATIONS TO BE VERIFIED AND DESIGNED BY TRADE CONTRACTOR, BUILDER AND OR LICENSED ENGINEER
- 11.) ALL DIMENSIONS TO BE VERIFIED BY THE BUILDER. BUILDER ASSUMES

-AREA LEGEND -
(ALL AREAS TO FRAMING)

FIRST FLOOR AREA	991
SECOND FLOOR AREA	1106
TOTAL CONDITIONED AREA	2097
GARAGE AREA	408
FRONT PORCH AREA	38
COVERED REAR PATIO AREA	N/A
TOTAL UNDER ROOF AREA	2543
TOTAL UNDER ROOF W/COV'D PATIO	N/A



COPYRIGHT 2022
HORIZONS EAST BUILDING CO.
503 NEW BRIDGE ST.
JACKSONVILLE, NC. 28540

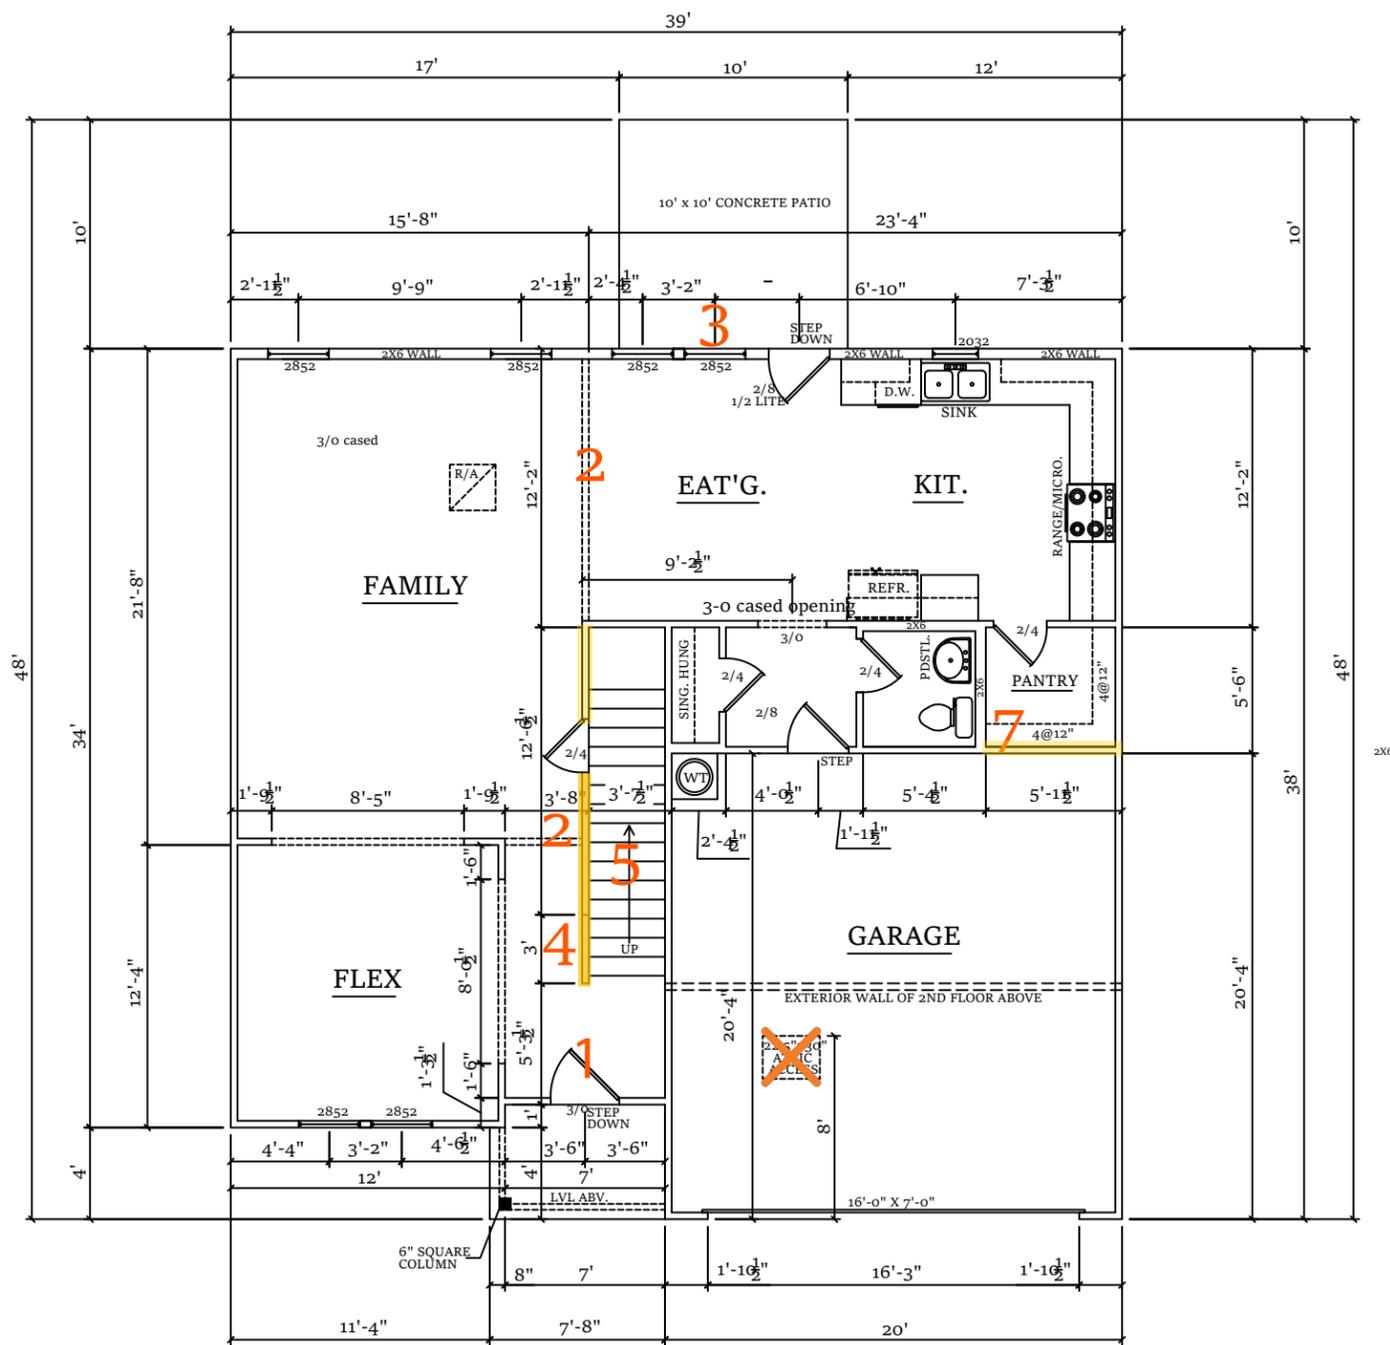

-FIRST FLOOR PLAN-
1/8" = 1'-0"

AUTHORED DATE: X

CLIENT NAME - PROJECT NUMBER:
XXXXXXXXXX:

CONTRACT DRAWING DATE:
X/X/XX

REVISION DRAWING DATE:
X/X/XX

CONSTRUCTION DRAWING DATE:
X/X/XX

PLAN NAME:
WINSTON
- A -

-FIRST FLOOR PLAN -
1/8" = 1'-0"

-GENERAL NOTES -


- 1.) EXTERIOR WALLS ARE DRAWN AT 3 1/2 WIDE U.N.O.
- 2.) INTERIOR WALLS ARE DRAWN AT 3 1/2 WIDE U.N.O.
- 3.) PLATE HEIGHT 9'-0" FIRST FLOOR AND 8'-0" SECOND FLOOR
- 4.) HEADER HEIGHT FOR WINDOWS TO BE 6'-11" U.N.O. LOCATION, SIZE AND MATERIAL TO BE DETERMINED BY THE FRAMER, TRUSS COMPANY, BUILDER AND OR A LICENSED ENGINEER
- 5.) ANGLES WILL BE DRAWN AT 90 DEGREES AND 45 DEGREES U.N.O.
- 6.) VENTILATION AND VENTILATION TYPE WILL BE CALCULATED AND DETERMINED BY THE ROOFER, BUILDER OR LICENSED ENGINEER
- 7.) ENGINEER, TRUSS COMPANY, FRAMER OR BUILDER WILL DETERMINE HEADSIZES, TRUSS DESIGN, BEAMS, LVLs, GIRDERS AND LUMBER SPACING.
- 8.) CONCRETE SLAB TYPE AND MATERIAL TO BE VERIFIED AND DETERMINED BY LICENSED ENGINEER
- 9.) ALL NATIONAL, STATE AND LOCAL CODES MUST BE COMPLIED WITH AND VERIFIED BY THE BUILDER (CODES WILL TAKE PRECEDENCE OVER OVER ALL DRAWINGS)
- 10.) MECHANICAL, ELECTRICAL AND PLUMBING SYSTEMS SIZING, DESIGN AND LOCATIONS TO BE VERIFIED AND DESIGNED BY TRADE CONTRACTOR, BUILDER AND OR LICENSED ENGINEER
- 11.) ALL DIMENSIONS TO BE VERIFIED BY THE BUILDER. BUILDER ASSUMES

-AREA LEGEND -
(ALL AREAS TO FRAMING)

FIRST FLOOR AREA	991
SECOND FLOOR AREA	1106
TOTAL CONDITIONED AREA	2097
GARAGE AREA	408
FRONT PORCH AREA	38
COVERED REAR PATIO AREA	N/A
TOTAL UNDER ROOF AREA	2543
TOTAL UNDER ROOF W/COV'D PATION/A	



COPYRIGHT 2022
HORIZONS EAST BUILDING CO.
503 NEW BRIDGE ST.
JACKSONVILLE, NC. 28540

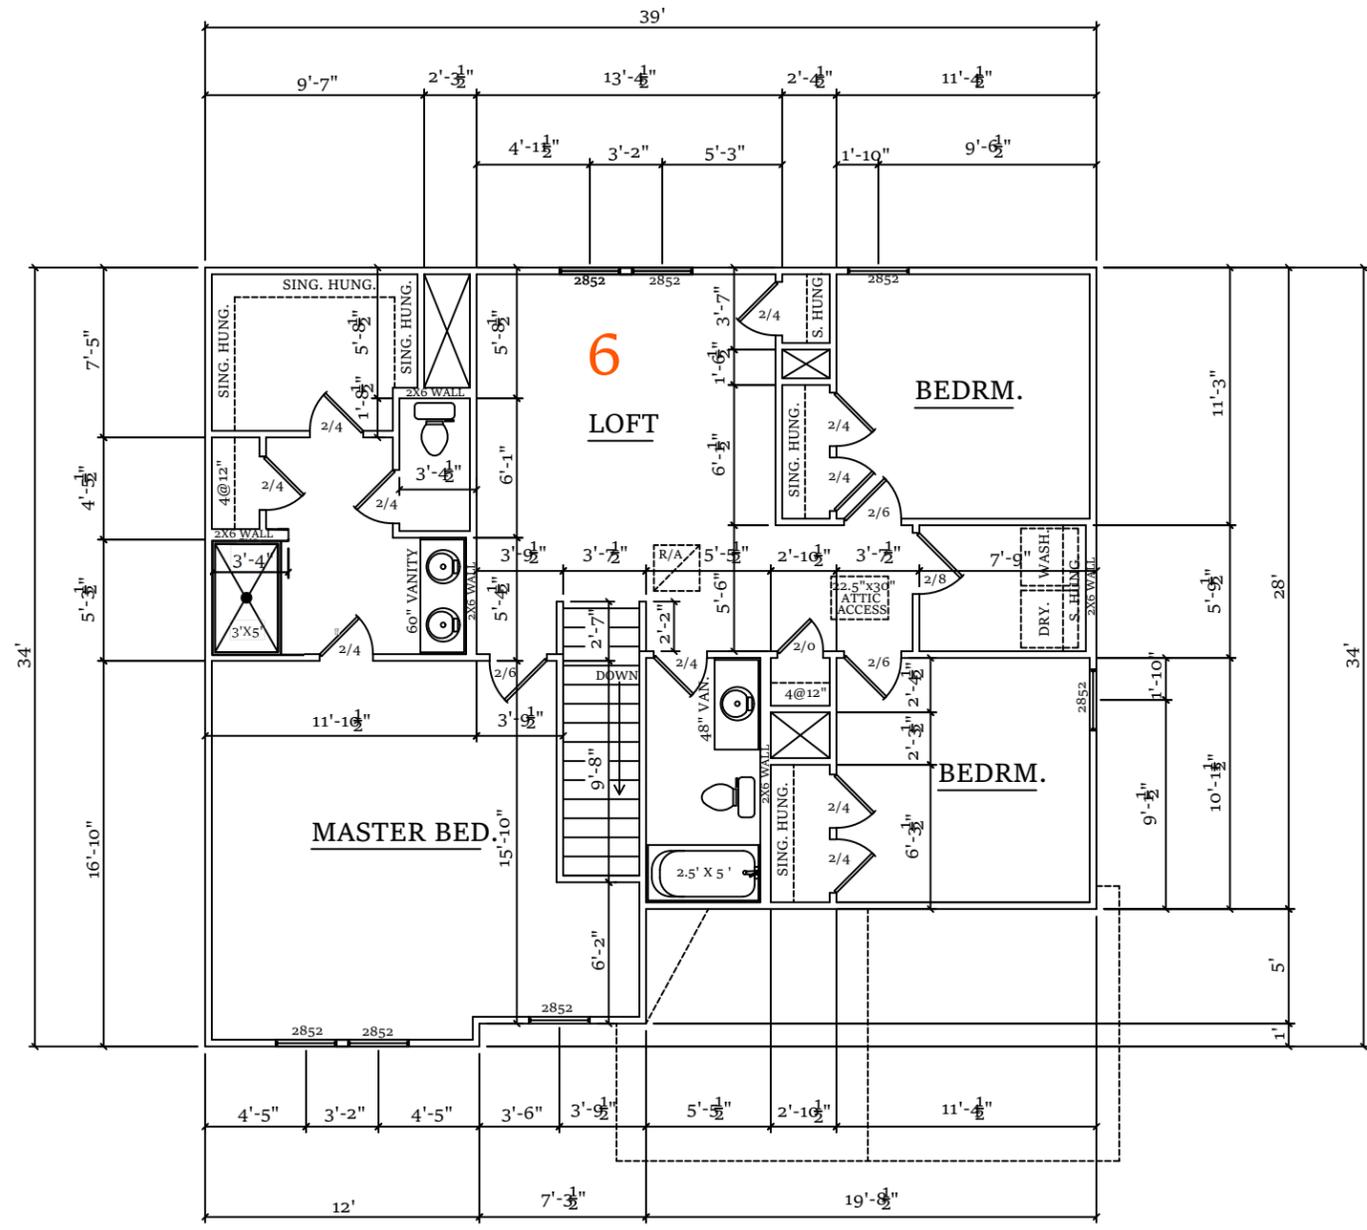

-SECOND FLOOR PLAN
1/8" = 1'-0"

AUTHORED DATE: X
CLIENT NAME - PROJECT NUMBER: XXXXXXXXXX:
CONTRACT DRAWING DATE: X/X/XX
REVISION DRAWING DATE: X/X/XX
CONSTRUCTION DRAWING DATE: X/X/XX

PLAN NAME:
WINSTON
- A -

-SECOND FLOOR PLAN
1/8" = 1'-0"


-GENERAL NOTES -

- 1.) EXTERIOR WALLS ARE DRAWN AT 3 1/2 WIDE U.N.O.
- 2.) INTERIOR WALLS ARE DRAWN AT 3 1/2 WIDE U.N.O.
- 3.) PLATE HEIGHT 9'-0" FIRST FLOOR AND 8'-0" SECOND FLOOR
- 4.) HEADER HEIGHT FOR WINDOWS TO BE 6'-11" U.N.O. LOCATION, SIZE AND MATERIAL TO BE DETERMINED BY THE FRAMER, TRUSS COMPANY, BUILDER AND OR A LICENSED ENGINEER
- 5.) ANGLES WILL BE DRAWN AT 90 DEGREES AND 45 DEGREES U.N.O.
- 6.) VENTILATION AND VENTILATION TYPE WILL BE CALCULATED AND DETERMINED BY THE ROOFER, BUILDER OR LICENSED ENGINEER
- 7.) ENGINEER, TRUSS COMPANY, FRAMER OR BUILDER WILL DETERMINE HEADSIZES, TRUSS DESIGN, BEAMS, LVLs, GIRDERS AND LUMBER SPACING.
- 8.) CONCRETE SLAB TYPE AND MATERIAL TO BE VERIFIED AND DETERMINED BY LICENSED ENGINEER
- 9.) ALL NATIONAL, STATE AND LOCAL CODES MUST BE COMPLIED WITH AND VERIFIED BY THE BUILDER (CODES WILL TAKE PRECEDENCE OVER OVER ALL DRAWINGS)
- 10.) MECHANICAL, ELECTRICAL AND PLUMBING SYSTEMS SIZING, DESIGN AND LOCATIONS TO BE VERIFIED AND DESIGNED BY TRADE CONTRACTOR, BUILDER AND OR LICENSED ENGINEER
- 11.) ALL DIMENSIONS TO BE VERIFIED BY THE BUILDER. BUILDER ASSUMES


-AREA LEGEND -
(ALL AREAS TO FRAMING)

FIRST FLOOR AREA	991
SECOND FLOOR AREA	1106
TOTAL CONDITIONED AREA	2097
GARAGE AREA	408
FRONT PORCH AREA	38
COVERED REAR PATIO AREA	N/A
TOTAL UNDER ROOF AREA	2543
TOTAL UNDER ROOF W/COV'D PATIO	N/A

ALL FASCIA TO BE 2X6

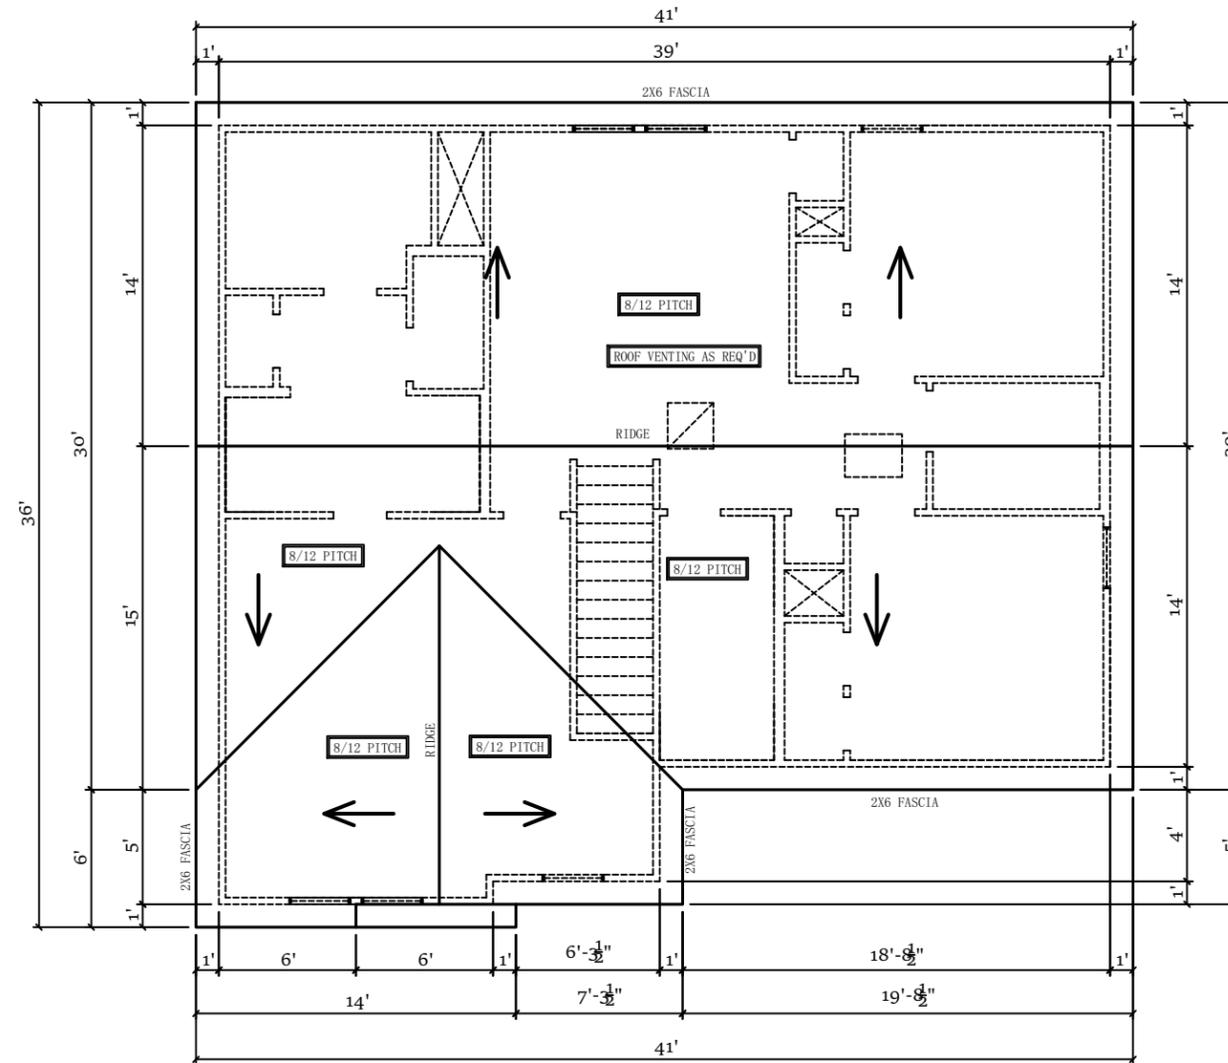

-ROOF PLAN-
1/8" = 1'-0"

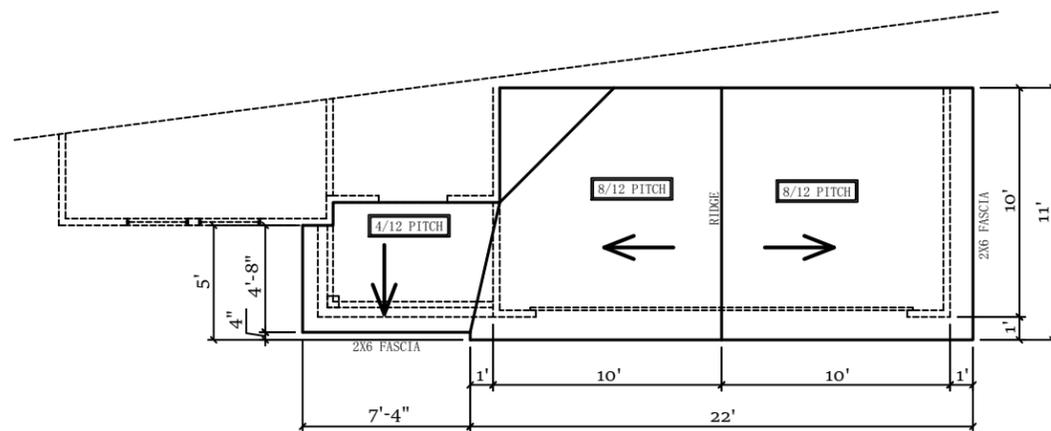

- 1 ST FLOOR ROOF PLAN -
1/8" = 1'-0"

AUTHORED DATE: X
CLIENT NAME - PROJECT NUMBER: XXXXXXXXXX:
CONTRACT DRAWING DATE: X/X/XX
REVISION DRAWING DATE: X/X/XX
CONSTRUCTION DRAWING DATE: X/X/XX

PLAN NAME:
WINSTON
- A -

-ROOF PLAN -
1/8" = 1'-0"

-GENERAL NOTES -

- 1.) EXTERIOR WALLS ARE DRAWN AT 3 1/2 WIDE U.N.O.
- 2.) INTERIOR WALLS ARE DRAWN AT 3 1/2 WIDE U.N.O.
- 3.) PLATE HEIGHT 9'-0" FIRST FLOOR AND 8'-0" SECOND FLOOR
- 4.) HEADER HEIGHT FOR WINDOWS TO BE 6'-11" U.N.O. LOCATION, SIZE AND MATERIAL TO BE DETERMINED BY THE FRAMER, TRUSS COMPANY, BUILDER AND OR A LICENSED ENGINEER
- 5.) ANGLES WILL BE DRAWN AT 90 DEGREES AND 45 DEGREES U.N.O.
- 6.) VENTILATION AND VENTILATION TYPE WILL BE CALCULATED AND DETERMINED BY THE ROOFER, BUILDER OR LICENSED ENGINEER
- 7.) ENGINEER, TRUSS COMPANY, FRAMER OR BUILDER WILL DETERMINE HEADERS, TRUSS DESIGN, BEAMS, LVLs, GIRDERS AND LUMBER SPACING.
- 8.) CONCRETE SLAB TYPE AND MATERIAL TO BE VERIFIED AND DETERMINED BY LICENSED ENGINEER
- 9.) ALL NATIONAL, STATE AND LOCAL CODES MUST BE COMPLIED WITH AND VERIFIED BY THE BUILDER (CODES WILL TAKE PRECEDENCE OVER OVER ALL DRAWINGS)
- 10.) MECHANICAL, ELECTRICAL AND PLUMBING SYSTEMS SIZING, DESIGN AND LOCATIONS TO BE VERIFIED AND DESIGNED BY TRADE CONTRACTOR, BUILDER AND OR LICENSED ENGINEER
- 11.) ALL DIMENSIONS TO BE VERIFIED BY THE BUILDER. BUILDER ASSUMES

-AREA LEGEND -
(ALL AREAS TO FRAMING)




FIRST FLOOR AREA	991
SECOND FLOOR AREA	1106
TOTAL CONDITIONED AREA	2097
GARAGE AREA	408
FRONT PORCH AREA	38
COVERED REAR PATIO AREA	N/A
TOTAL UNDER ROOF AREA	2543
TOTAL UNDER ROOF W/COV'D PATIO/N/A	



COPYRIGHT 2022
HORIZONS EAST BUILDING CO.
503 NEW BRIDGE ST.
JACKSONVILLE, NC. 28540

CABINET LEGEND

WC: WALL CABINET
WCC: WALL CORNER CABINET
B: BASE CABINET
SB: SINK BASE
CB: CORNER BASE

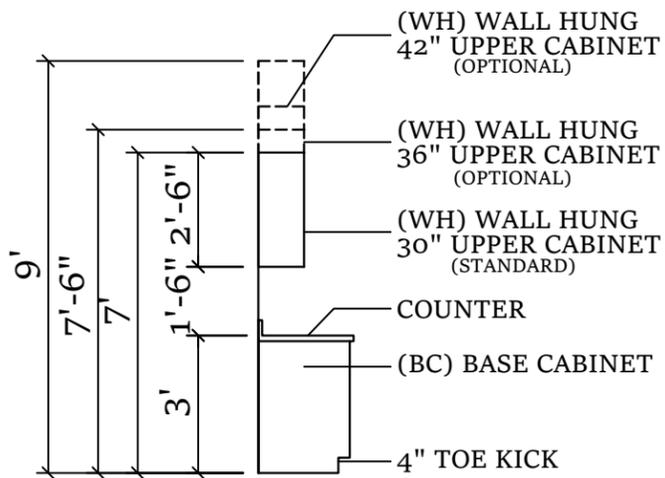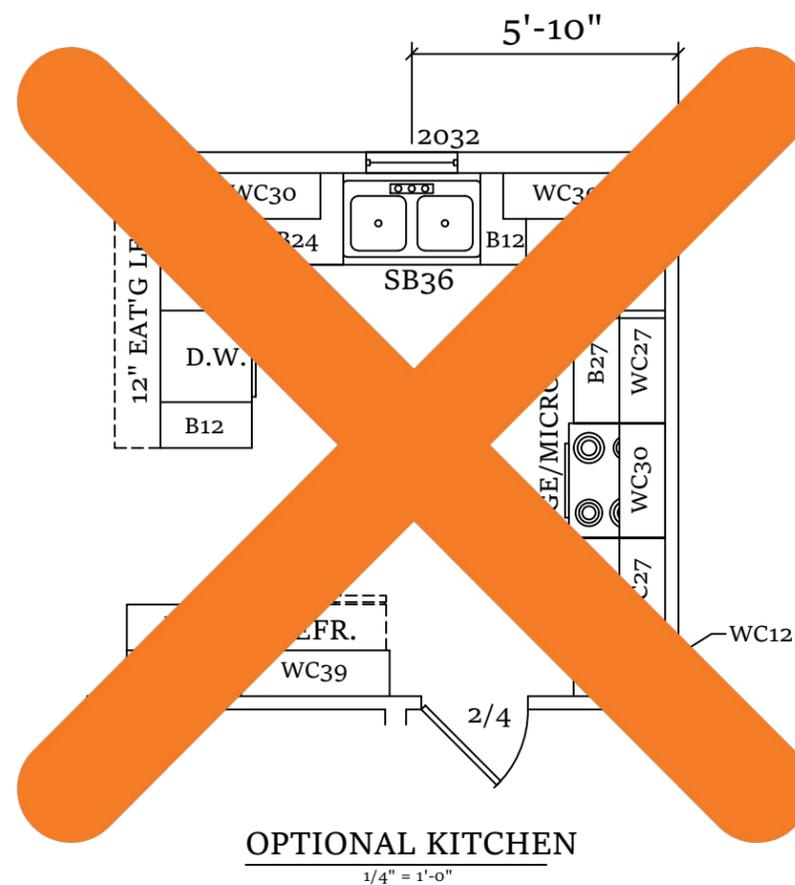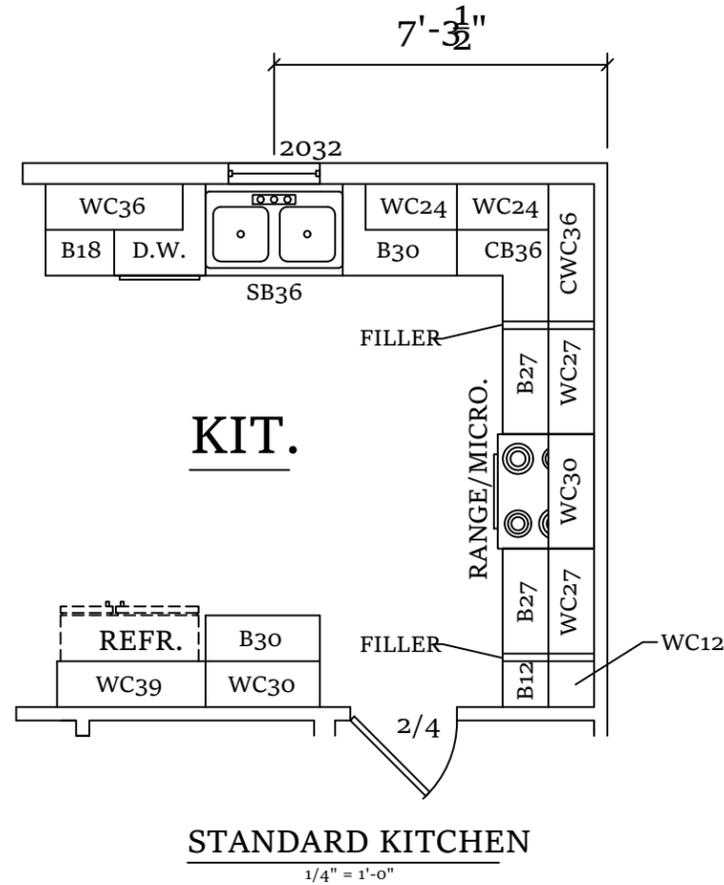

-CABINET PROFILE-

1/4" = 1'-0"

AUTHORED DATE: X
CLIENT NAME - PROJECT NUMBER: XXXXXXXXXX:
CONTRACT DRAWING DATE: X/X/XX
REVISION DRAWING DATE: X/X/XX
CONSTRUCTION DRAWING DATE: X/X/XX

PLAN NAME:
WINSTON
- A -

-KITCHEN PLAN -
1/4" = 1'-0"

-GENERAL NOTES -

- 1.) EXTERIOR WALLS ARE DRAWN AT 3 1/2 WIDE U.N.O.
- 2.) INTERIOR WALLS ARE DRAWN AT 3 1/2 WIDE U.N.O.
- 3.) PLATE HEIGHT 9'-0" FIRST FLOOR AND 8'-0" SECOND FLOOR
- 4.) HEADER HEIGHT FOR WINDOWS TO BE 6'-11" U.N.O. LOCATION, SIZE AND MATERIAL TO BE DETERMINED BY THE FRAMER, TRUSS COMPANY, BUILDER AND OR A LICENSED ENGINEER
- 5.) ANGLES WILL BE DRAWN AT 90 DEGREES AND 45 DEGREES U.N.O.
- 6.) VENTILATION AND VENTILATION TYPE WILL BE CALCULATED AND DETERMINED BY THE ROOFER, BUILDER OR LICENSED ENGINEER
- 7.) ENGINEER, TRUSS COMPANY, FRAMER OR BUILDER WILL DETERMINE HEADERS, SIZES, TRUSS DESIGN, BEAMS, LVLs, GIRDERS AND LUMBER SPACING.
- 8.) CONCRETE SLAB TYPE AND MATERIALS TO BE VERIFIED AND DETERMINED BY LICENSED ENGINEER
- 9.) ALL NATIONAL, STATE AND LOCAL CODES MUST BE COMPLIED WITH AND VERIFIED BY THE BUILDER (CODES WILL TAKE PRECEDENCE OVER OVER ALL DRAWINGS)
- 10.) MECHANICAL, ELECTRICAL AND PLUMBING SYSTEMS SIZING, DESIGN AND LOCATIONS TO BE VERIFIED AND DESIGNED BY TRADE CONTRACTOR, BUILDER AND OR LICENSED ENGINEER
- 11.) ALL DIMENSIONS TO BE VERIFIED BY THE BUILDER. BUILDER ASSUMES

-AREA LEGEND -


(ALL AREAS TO FRAMING)

FIRST FLOOR AREA	991
SECOND FLOOR AREA	1106
TOTAL CONDITIONED AREA	2097
GARAGE AREA	408
FRONT PORCH AREA	38
COVERED REAR PATIO AREA	N/A
TOTAL UNDER ROOF AREA	2543
TOTAL UNDER ROOF W/COV'D PATIO/N/A	




COPYRIGHT 2022
HORIZONS EAST BUILDING CO.
503 NEW BRIDGE ST.
JACKSONVILLE, NC. 28540


ALL FASCIA TO BE 2X6

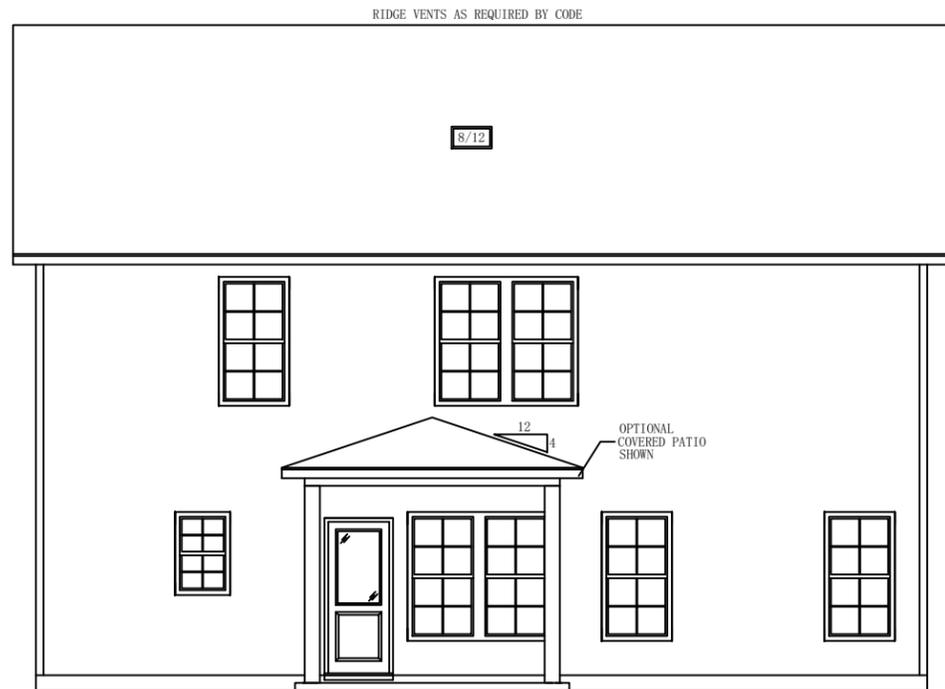


-REAR ELEVATION-
1/8" = 1'-0"

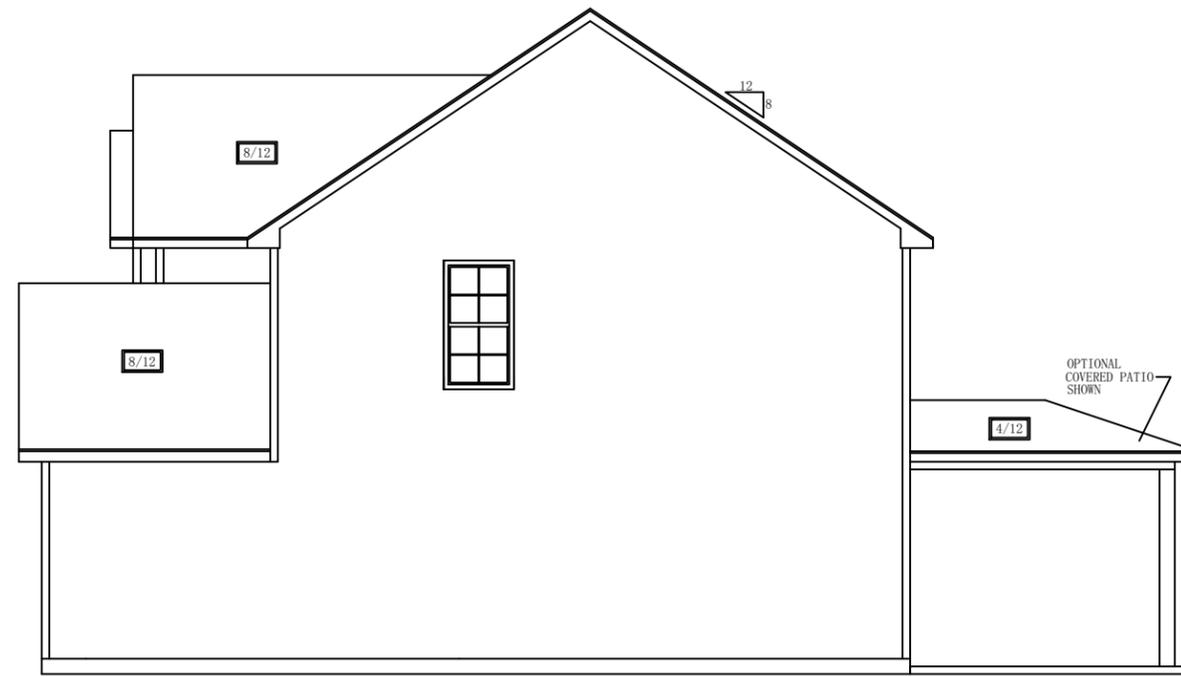


-RIGHT ELEVATION-
1/8" = 1'-0"

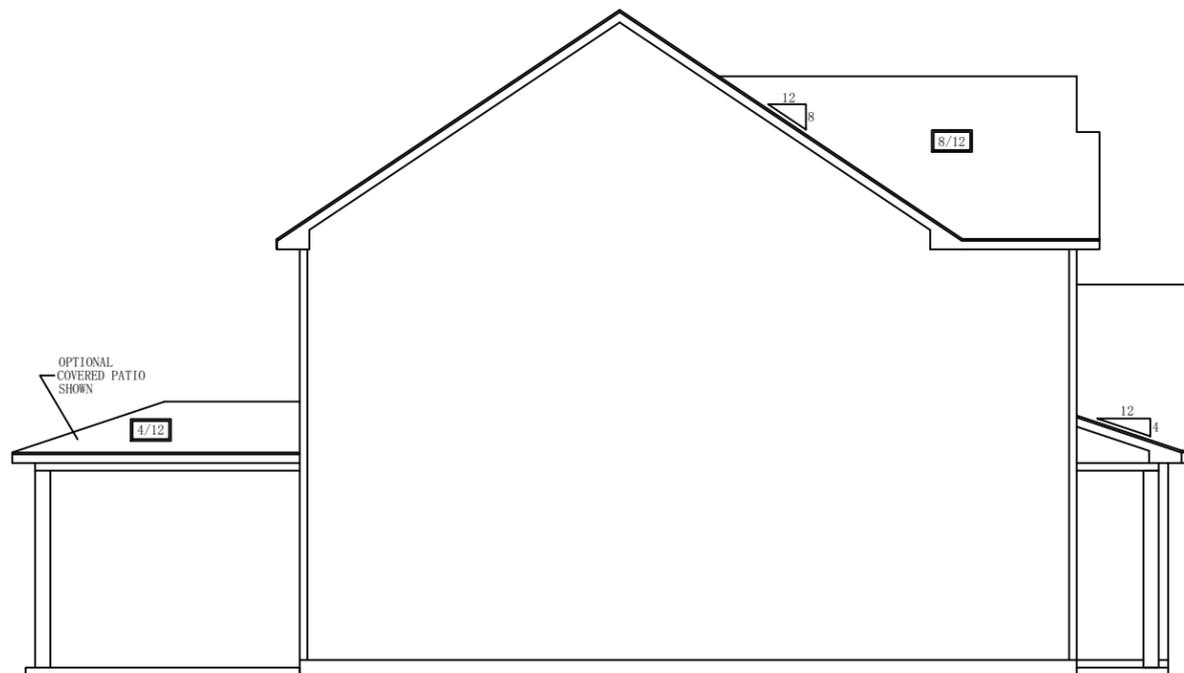


-LEFT ELEVATION-
1/8" = 1'-0"

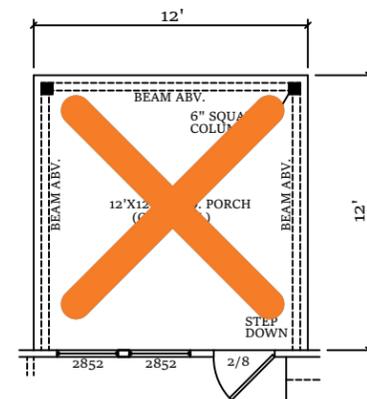


12' x 12' COVERED PATIO
1/8" = 1'-0"

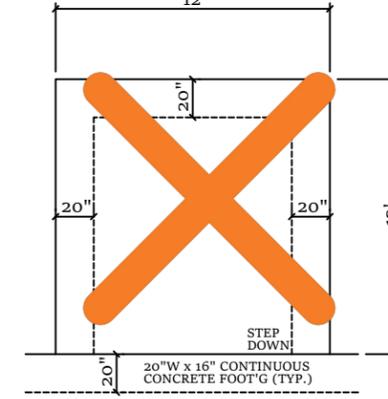

12' x 12' FOUNDATION PLAN
1/8" = 1'-0"

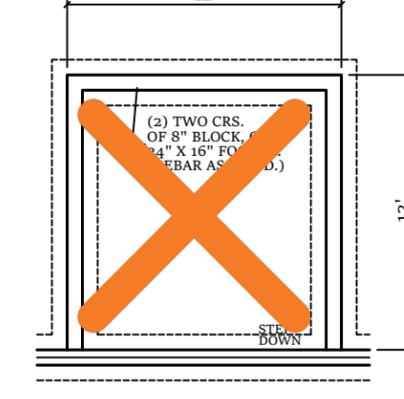

12' x 12' BLOCK & FILL FND. PLAN
1/8" = 1'-0"

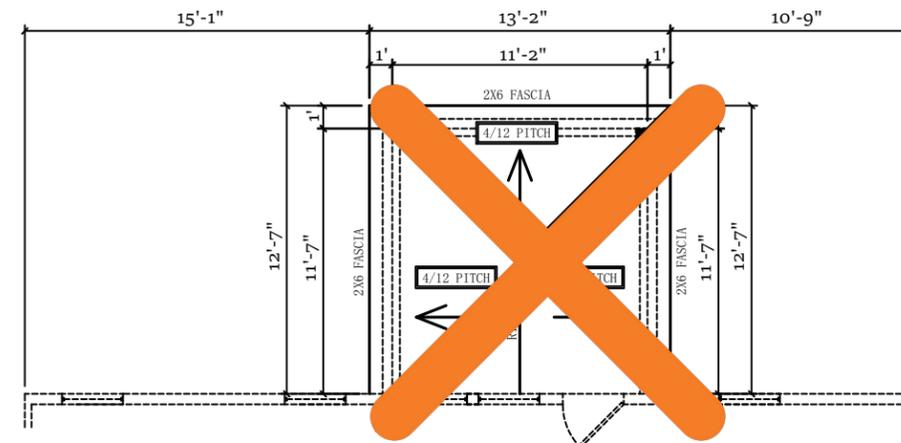

- OPT. 12' x 12' REAR PORCH ROOF PLAN -
1/8" = 1'-0"

AUTHORED DATE: X
CLIENT NAME - PROJECT NUMBER: XXXXXXXXX:
CONTRACT DRAWING DATE: X/X/XX
REVISION DRAWING DATE: X/X/XX
CONSTRUCTION DRAWING DATE: X/X/XX

PLAN NAME:
WINSTON
- A -

-OPTIONS PAGE -
12' X 12' COVERED PATIO
1/8" = 1'-0"


-GENERAL NOTES -

- 1.) EXTERIOR WALLS ARE DRAWN AT 3 1/2 WIDE U.N.O.
- 2.) INTERIOR WALLS ARE DRAWN AT 3 1/2 WIDE U.N.O.
- 3.) PLATE HEIGHT 9'-0" FIRST FLOOR AND 8'-0" SECOND FLOOR
- 4.) HEADER HEIGHT FOR WINDOWS TO BE 6'-11" U.N.O. LOCATION, SIZE AND MATERIAL TO BE DETERMINED BY THE FRAMER, TRUSS COMPANY, BUILDER AND OR A LICENSED ENGINEER
- 5.) ANGLES WILL BE DRAWN AT 90 DEGREES AND 45 DEGREES U.N.O.
- 6.) VENTILATION AND VENTILATION TYPE WILL BE CALCULATED AND DETERMINED BY THE ROOFER, BUILDER OR LICENSED ENGINEER
- 7.) ENGINEER, TRUSS COMPANY, FRAMER OR BUILDER WILL DETERMINE HEADERS, SIZES, TRUSS DESIGN, BEAMS, LVLs, GIRDERS AND LUMBER SPACING.
- 8.) CONCRETE SLAB TYPE AND MATERIAL TO BE VERIFIED AND DETERMINED BY LICENSED ENGINEER
- 9.) ALL NATIONAL, STATE AND LOCAL CODES MUST BE COMPLIED WITH AND VERIFIED BY THE BUILDER (CODES WILL TAKE PRECEDENCE OVER OVER ALL DRAWINGS)
- 10.) MECHANICAL, ELECTRICAL AND PLUMBING SYSTEMS SIZING, DESIGN AND LOCATIONS TO BE VERIFIED AND DESIGNED BY TRADE CONTRACTOR, BUILDER AND OR LICENSED ENGINEER
- 11.) ALL DIMENSIONS TO BE VERIFIED BY THE BUILDER. BUILDER ASSUMES


-AREA LEGEND -
(ALL AREAS TO FRAMING)




COPYRIGHT 2022
HORIZONS EAST BUILDING CO.
503 NEW BRIDGE ST.
JACKSONVILLE, NC. 28540

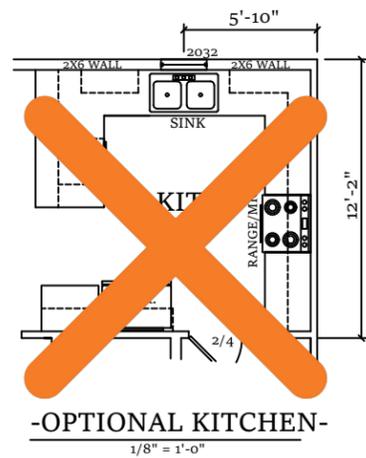


-OPTIONAL KITCHEN-
1/8" = 1'-0"

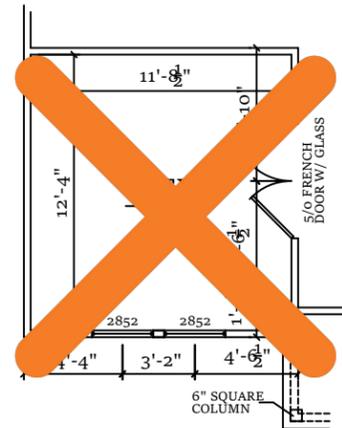


-OPTIONAL FENCH DOORS LOC. 1-
1/8" = 1'-0"

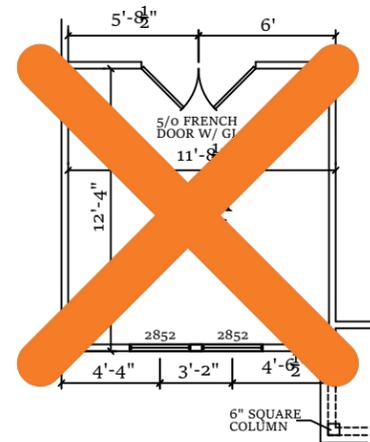


-OPTIONAL FENCH DOORS LOC. 2-
1/8" = 1'-0"

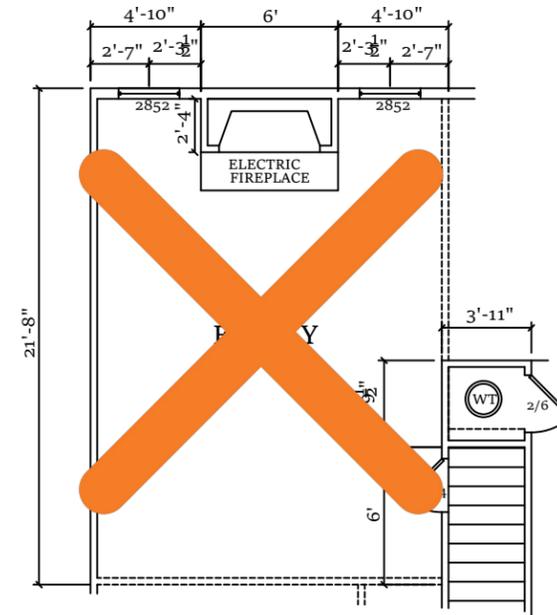


-OPTIONAL FIREPLACE-
1/8" = 1'-0"

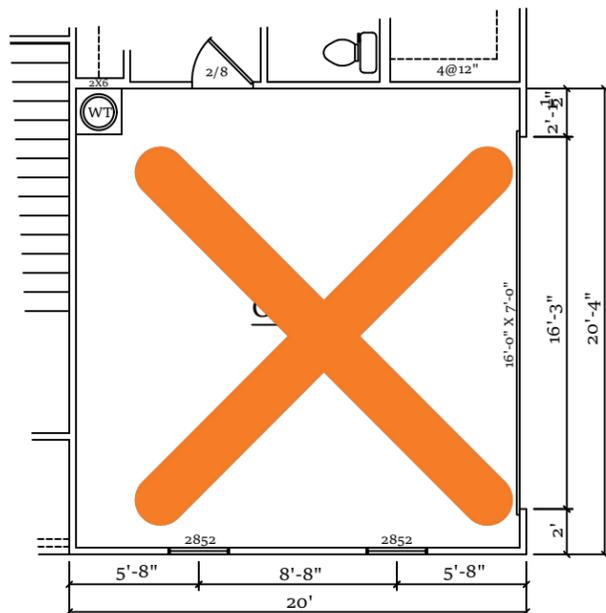


-OPTIONAL SIDE ENTRY GARAGE-
1/8" = 1'-0"

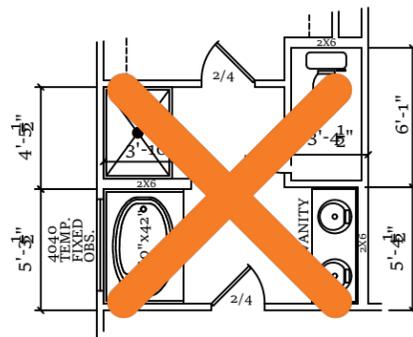

-OPTIONAL MASTER BATH I-
1/8" = 1'-0"

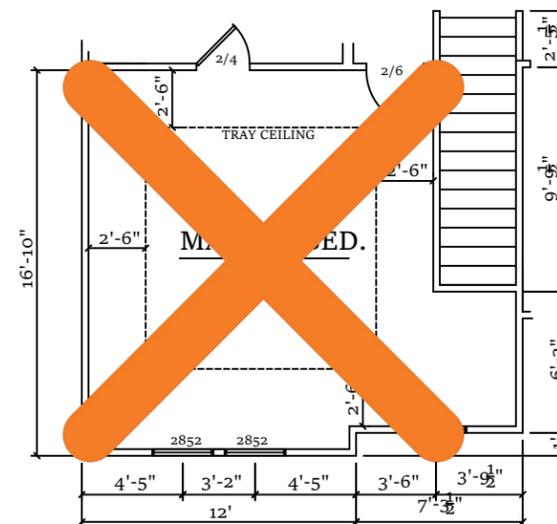


-OPTIONAL BOX CEILING-
1/8" = 1'-0"

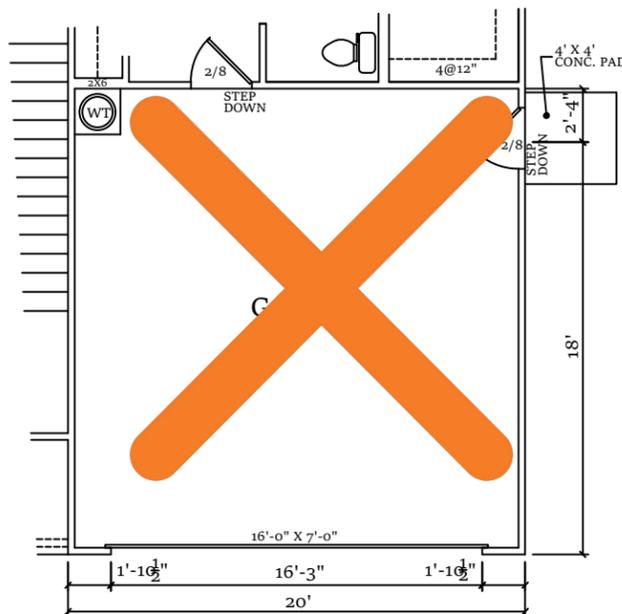


-OPTIONAL GARAGE SERVICE DOOR-
1/8" = 1'-0"



-OPTIONAL HALL BATH -
1/8" = 1'-0"

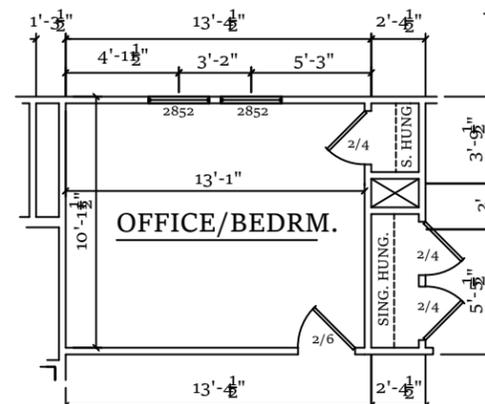

-OPTIONAL OFFICE/BEDROOM -
1/8" = 1'-0"

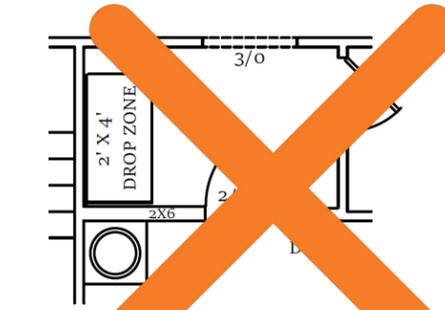

-OPTIONAL DROP ZONE -
1/8" = 1'-0"

AUTHORED DATE: X
CLIENT NAME - PROJECT NUMBER:
XXXXXXXXXX:
CONTRACT DRAWING DATE:
X/X/XX
REVISION DRAWING DATE:
X/X/XX
CONSTRUCTION DRAWING DATE:
X/X/XX


PLAN NAME:
WINSTON

-OPTIONS PAGE -
1/8" = 1'-0"

-GENERAL NOTES -

- 1.) EXTERIOR WALLS ARE DRAWN AT 3 1/2 WIDE U.N.O.
- 2.) INTERIOR WALLS ARE DRAWN AT 3 1/2 WIDE U.N.O.
- 3.) PLATE HEIGHT 9'-0" FIRST FLOOR AND 8'-0" SECOND FLOOR
- 4.) HEADER HEIGHT FOR WINDOWS TO BE 6'-11" U.N.O. LOCATION, SIZE AND MATERIAL TO BE DETERMINED BY THE FRAMER, TRUSS COMPANY, BUILDER AND OR A LICENSED ENGINEER
- 5.) ANGLES WILL BE DRAWN AT 90 DEGREES AND 45 DEGREES U.N.O.
- 6.) VENTILATION AND VENTILATION TYPE WILL BE CALCULATED AND DETERMINED BY THE ROOFER, BUILDER OR LICENSED ENGINEER
- 7.) ENGINEER, TRUSS COMPANY, FRAMER OR BUILDER WILL DETERMINE HEADSIZES, TRUSS DESIGN, BEAMS, LVLs, GIRDERS AND LUMBER SPACING.
- 8.) CONCRETE SLAB TYPE AND MATERIAL TO BE VERIFIED AND DETERMINED BY LICENSED ENGINEER
- 9.) ALL NATIONAL, STATE AND LOCAL CODES MUST BE COMPLIED WITH AND VERIFIED BY THE BUILDER (CODES WILL TAKE PRECEDENCE OVER OVER ALL DRAWINGS)
- 10.) MECHANICAL, ELECTRICAL AND PLUMBING SYSTEMS SIZING, DESIGN AND LOCATIONS TO BE VERIFIED AND DESIGNED BY TRADE CONTRACTOR, BUILDER AND OR LICENSED ENGINEER
- 11.) ALL DIMENSIONS TO BE VERIFIED BY THE BUILDER. BUILDER ASSUMES

-AREA LEGEND -
(ALL AREAS TO FRAMING)

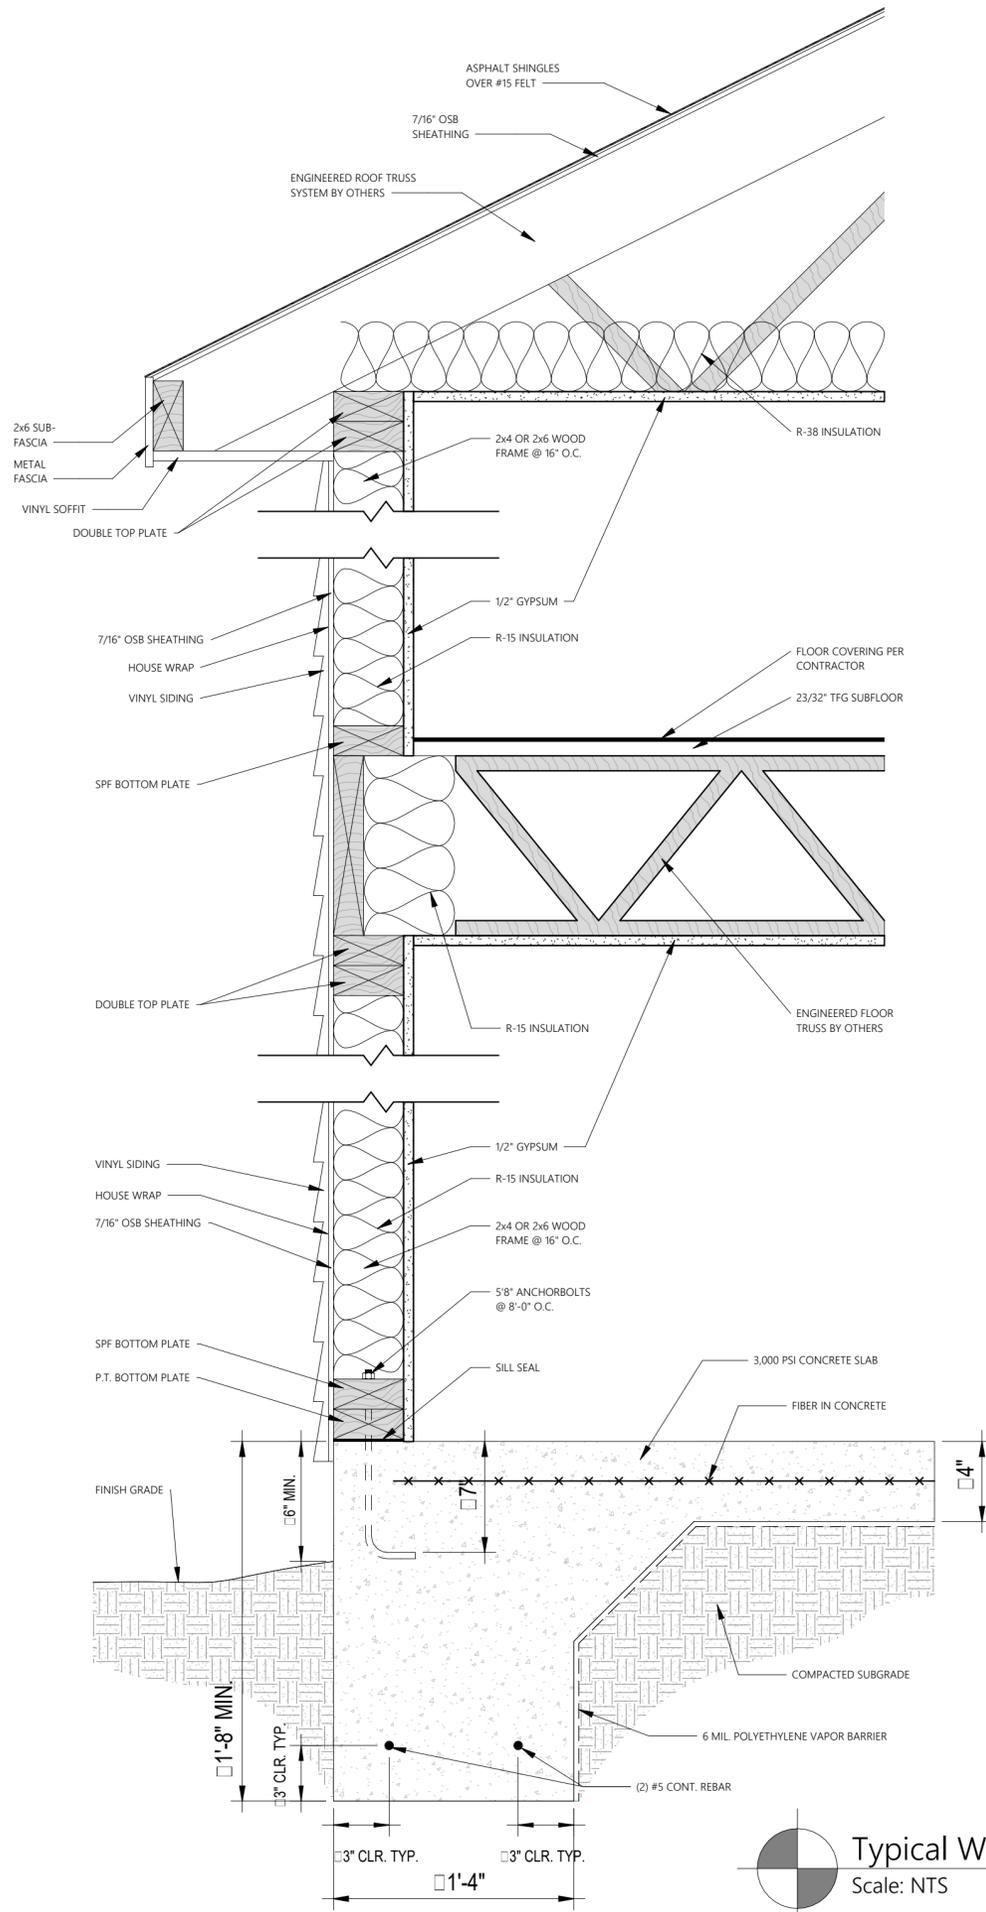

Typical Wall Section
 Scale: NTS

Horizons East
 Building Co.

"Where Details Make the Difference"
 503 New Bridge St.
 Jacksonville, NC 28540
 (910) 708-1418
 www.horizonseastbuildingco.com

Signature Here

Project

Number _____
 Project Name _____
 Client Name _____
 Address _____
 Notes _____

Drawing

Name _____ Typ. Wall Section
 Drawn By _____ LMK
 Date _____
 Revisions

No.	Description	Rev. Date

Sheet

Number _____ A301
 Scale _____ NTS
 Size _____ ARCH C